


HOLOCAUST HANDBOOKS · VOLUME 5

CONCENTRATION CAMP MAJDANEK

A HISTORICAL AND TECHNICAL STUDY

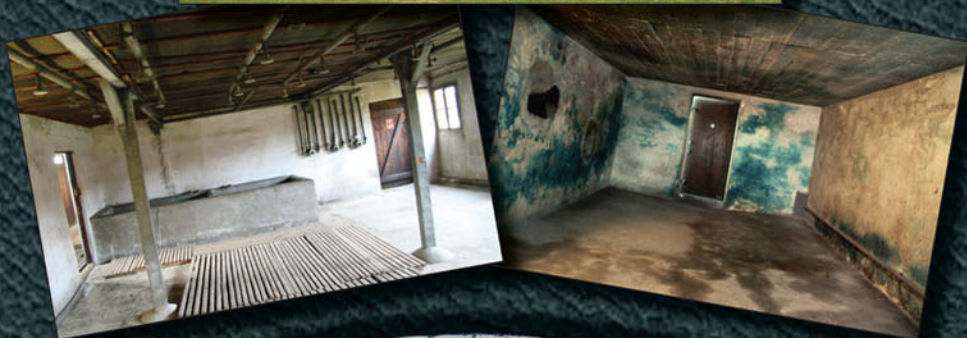

JÜRGEN GRAF & CARLO MATTOGNO

PUBLISHED BY CASTLE HILL PUBLISHERS

CONCENTRATION CAMP MAJDANEK: A HISTORICAL AND TECHNICAL STUDY

Concentration Camp **Majdanek**

A Historical and Technical Study

Jürgen Graf and Carlo Mattogno



Castle Hill Publishers

P.O. Box 243, Uckfield, TN22 9AW, UK

October 2016

HOLOCAUST HANDBOOKS, Volume 5:

Jürgen Graf, Carlo Mattogno:

Majdanek Concentration Camp: A Historical and Technical Study.

Main text translated by Victor Diodon; Mattogno's supplement translated from Italian by Santiago Alvarez; Graf's second supplement translated from German by Thomas Dunksus.

Reprint of the 3rd, expanded edition of May 2010

Uckfield, East Sussex: CASTLE HILL PUBLISHERS

P.O. Box 243, Uckfield, TN22 9AW, UK

October 2016

ISBN13: 978-1-59148-160-7 (print edition)

ISBN10: 1-59148-160-0 (print edition)

ISSN: 1529-7748

© 1998, 2004, 2010 by Jürgen Graf, Thomas Kues, Carlo Mattogno

Distribution worldwide by:

Castle Hill Publishers

P.O. Box 243

Uckfield, TN22 9AW

UK

Set in Times New Roman

www.holocausthandbooks.com

Cover illustrations: top: the new crematorium at Majdanek, reconstructed after the war, once falsely claimed to have contained a homicidal gas chamber (Goku122, 17 March 2006, Wikipedia Commons); center left: shower room in Barracks No. 41, once falsely claimed to have been used as a homicidal gas chamber; center right: clothing-fumigation chamber close to Barracks No. 41, still falsely claimed to have been used as a homicidal gas chamber. The blue staining originates from exposure to hydrogen cyanide (Zyklon B) during fumigations; bottom: Majdanek "Mausoleum" near the crematorium allegedly containing ash from victims (Jolanta Dyr, 16 June 2013, Wikipedia Commons).

Table of Contents

	Page
Introduction	9
1. Concentration Camp Lublin-Majdanek	9
2. Majdanek in Official Western Historiography	10
3. Majdanek in Polish Historiography	11
4. Majdanek in Revisionist Literature	12
5. The Purpose of the Present Study	14
Chapter I: A Brief Overview of the History of the Majdanek Camp in Historical Context	15
1. The Function of the Concentration Camps in the Third Reich	15
2. The Lublin Region in National Socialist Polish Policy	18
3. Establishment of the Majdanek Camp	20
4. The Structure of the Lublin Camp	28
Division I: Command Headquarters	28
Division II: Political Section	29
Division III: Protective Detention Camp	29
Division IV: Administration	30
Division V: Camp Physician	30
Division VI: Ideological Studies	30
Auxiliary Divisions	30
Central Construction Office	31
5. Development of Majdanek in 1942-1944	32
Compound I	37
Compound II	38
Compound III	38
Compound IV	39
Compound V	39
Chapter II: Transports and Camp Population	43
1. The Official Version of Majdanek	43
2. The Transports to Majdanek	44
a) First Phase (October 1941 – March 1942):	44
b) Second Phase (April – June 1942)	45
c) Third Phase (July – December 1942)	45
d) Fourth Phase (January – April 1943)	45
e) Fifth Phase (May – August 1943)	46

f) Sixth Phase (September – November 1943)	46
g) Seventh Phase (December 1943 – March 1944)	46
h) Eighth Phase (April – July 1944)	47
3. Transport from Majdanek	51
4. Camp Population	52
5. Numbering of Inmates	54
Chapter III: Living Conditions	57
1. The ‘Temporary Nature’ of the Camp and Its Effects on the Inmates	57
2. Sanitary Conditions and Disease	60
Chapter IV: The Mortality	71
1. The ‘Natural’ Mortality. Determining the Number of Victims on the Basis of Documentary Sources	71
2. Soviet and Polish Claims: Propaganda, Historiography, and Revision	79
a) Propaganda	79
b) Historiography	80
c) Revision	86
d) The Numbers Given by Western Historians	88
3. Death from ‘Non-Natural’ Causes	90
a) The Alleged Mass Extermination of Registered Inmates	90
b) The Alleged Mass Extermination of Unregistered Inmates: the Jews	92
c) The Alleged Mass Extermination of Unregistered Inmates: the Poles	93
Chapter V: The Crematoria of Majdanek	95
1. History of the H. Kori Company	95
2. Structure and Function of the Coke-Fueled Kori Furnaces for the Concentration Camps	97
3. The Crematoria of the Majdanek Concentration Camp	99
a) Construction of the Crematoria	99
b) The Structure of the New Crematorium	104
4. Structure and Function of the Cremation Furnaces	106
a) The Coke-Fueled Furnaces	106
b) The Oil-Fueled Furnaces	108
5. Capacity of the Cremation Furnaces	109
a) Capacity of the Coke-Fueled Furnaces	109
b) The Capacity of the Oil-Fueled Furnaces	113

6. The Polish-Soviet Commission’s Forensic Report on the New Crematorium’s Furnaces.....	114
Chapter VI: The Gas Chambers	117
1. Structure and Purpose of the Gas Chambers: The Polish-Soviet Expert Report of August 1944.....	117
2. Design, Construction and Purpose of the Gas Chambers	126
3. Using the Gas Chambers to Kill Human Beings	136
a) Chambers V and VI and the “First Homicidal Gassings”	136
b) Chambers I – III	139
c) Chamber IV	147
d) Chamber VII	151
4. The Gas Chambers of Majdanek in Revisionist Literature.....	153
Chapter VII: Homicidal Gassings: Genesis and Reasons for the Charge	159
1. Origins of the Homicidal Gassing Story.....	159
2. The Story Begins to Take Shape.....	174
Chapter VIII: Zyklon B Deliveries to the Majdanek Concentration Camp.....	191
1. Zyklon B: Manufacturers and Distributors.....	191
2. The Bureaucratic Procedure for Obtaining Zyklon B.....	192
3. The Correspondence between the Administration and the Tesch und Stabenow Company.....	193
4. The Quantity of Zyklon B Supplied to the Majdanek Concentration Camp.....	200
5. Purpose of the Zyklon B Shipments	203
Chapter IX: Operation “Harvest Festival”	207
1. Origin of the Name.....	207
2. Past History and Reasons for the Alleged Massacre According to Official Historiography	208
3. The Chain of Command	209
4. Carrying out the Order.....	212
a) The Pits.....	214
b) The Execution Process	217
c) Body Cremation	218
5. Reports of the Polish Resistance Movement	221
6. The Alleged Mass Executions Make No Sense Economically	224
7. What Really Happened on November 3, 1943?	227

Chapter X: The Trials	229
1. The Lublin Trial of the End of 1944.....	229
2. The Düsseldorf Majdanek Trial.....	233
Conclusion	245
Supplements	247
1. Barbara Schwindt’s “Research” on Majdanek	247
2. Official Reductions of the Majdanek Death Toll.....	260
The allegations of the Polish-Soviet Commission (August 1944)	
and of the Lublin Special Tribunal (December 1944).....	260
The first revision: Zdzisław Łukaszkiewicz (1948).....	261
Józef Marszałek confirms the number of 360,000 victims (1981).....	262
The revision of Czesław Rajca: 235,000 victims (1992).....	262
The number of revisionist Carlo Mattogno: 42,200 victims (1998).....	264
The revision of Tomasz Kranz: 78,000 victims (2005).....	265
The number of non-Jewish victims according to Tomasz Kranz	267
The number of Jewish victims according to Tomasz Kranz.....	268
A Comparison between the Statistics of Carlo Mattogno and	
Those of Tomasz Kranz	271
Conclusion.....	272
3. The Keepers of the Holy Grail and Their Lies	275
Tomasz Kranz and the “Mass Killings by Means of Toxic Gases	
in the Majdanek Concentration Camp”	275
Bibliography.....	283
Documents.....	289
Abbreviations	346
Index of Names.....	347

Introduction

1. Concentration Camp Lublin-Majdanek

In July 1941 the National-Socialist occupation administration decided to set up a large concentration camp near the city of Lublin. As of October of that year the camp developed in the southeastern outskirts of the city. The Poles called it “Majdanek” from the start; the name can be traced back to the city district Majdan Tatarski. Eventually the name came to be generally used, and it is also the name of choice today in academic historiography.

In time, Majdanek became by far the largest concentration camp on the territory of the General Government.¹ Non-Jewish and Jewish Polish citizens made up the bulk of the inmates, but prisoners from many other nations were also detained there, as well as a number of Soviet prisoners of war.

On July 23, 1944, Majdanek was overrun by the Red Army, which, however, discovered only some 1,500 inmates there;² the others had been evacuated to the west in the preceding months.

It was not long after the capture of the camp that the Soviets and their Polish allies began reporting about horrific mass murders which Germans had allegedly committed there. In a Lublin Special Court’s indictment of six guards who had failed to flee in time, it was averred that 1.7 million people had been murdered in Majdanek.³ At the Nuremberg Tribunal in early 1946 there was talk of 1.5 million victims.⁴

No serious student of the matter accepts these figures anymore; today they are considered unanimously to be fantastic exaggerations. But official historiography continues to hold that aside from those inmates who died of ‘natural’ causes and those who were individually tried, convicted, and then executed by shooting or hanging, there were very great numbers of (mostly Jewish) people who were murdered in Majdanek by gassing, or by execution without having been tried or convicted.

¹ Auschwitz, in Upper Silesia, was not located in the General Government, but in the area that was annexed to the German Reich after Poland’s defeat in 1939.

² This is the figure given in the Polish literature (e.g. see Anna Wiśniewska and Czesław Rajca, *Majdanek. Lubelski obóz koncentracyjny*, Państwowe Muzeum na Majdanku, Lublin 1996, p. 32). Gerald Reitlinger cites a higher figure, namely 6,000 (*Die Endlösung. Hitlers Versuch der Ausrottung der Juden Europas 1939-1945*, Berlin: Colloquium Verlag, 1983, p. 512).

³ *Sentencja wyroku. Specjalny Sad Karny w Lublinie*, December 2, 1944 (Reasons for Sentence in the Trial of Hermann Vogel *et al.*), Archiwum Państwowego Muzeum na Majdanku (Archive of the State Museum in Majdanek, henceforth abbreviated as *APMM*), sygn. XX-1, p. 100.

⁴ *IMT*, vol. VII, p. 590.

Let us first examine how Majdanek is represented in official western historiography, in Polish historiography, and in Revisionist historiography.

2. Majdanek in Official Western Historiography

According to official western historiography, Majdanek served concurrently as labor and extermination camp.⁵ The inmates there, it is claimed, were differentially processed by selection; those who were judged fit to work were put to forced labor, those who were unfit to work were “liquidated.” As of early fall 1942, Jews were allegedly murdered *en masse* in gas chambers, some with Zyklon B and some with carbon monoxide. Further, some 18,000 Jews were allegedly shot in Majdanek on November 3, 1943.

The well-known anthology *Nationalsozialistische Massentötungen durch Giftgas*, edited by Kogon, Langbein, and Rückerl, states:⁶

“Much like in Auschwitz – if not for quite as long and to as shockingly great an extent as there – the administration of the Majdanek concentration camp near Lublin made use of gas chambers to murder great numbers of people. As soon as these chambers had been installed, the Jews were subjected to selection upon arrival: those who appeared unfit to work were escorted off to be gassed.”

Somewhat more cautiously, but along the same lines, the *Enzyklopädie des Holocaust* states:⁷

“Some prisoners were taken to the gas chambers immediately upon arrival: in this respect Majdanek was an extermination camp.”

Since 1945 tens of thousands of books have been published about the ‘Holocaust’. The focal point of the ‘Holocaust,’ it is claimed, were six so-called ‘extermination camps’ in Poland. One would therefore expect to find veritable mountains of literature about all these ‘extermination camps’ and consequently also about Majdanek, but far from it: western historiography has completely neglected the Lublin camp. Since 1945 not one West European or American historian has been moved to author a work about Majdanek which even remotely approximated to scientific and academic standards!

Aside from the memoirs of former inmates, which are necessarily subjective and can never take the place of historical research striving for objectivity, Heiner Lichtenstein’s work *Majdanek. Reportage eines Prozesses*⁸ is the only

⁵ The German term for this – “*Vernichtungslager*” – does not appear in so much as one German war-time document. It arose from Allied terminology and is a direct translation of “extermination camp.”

⁶ E. Kogon, H. Langbein and A. Rückerl (eds.), *Nationalsozialistische Massentötungen durch Giftgas*, Frankfurt/M.: S. Fischer Verlag, 1983, p. 241.

⁷ Eberhard Jäckel, Peter Longerich and Julius H. Schoeps (eds.), *Enzyklopädie des Holocaust*, Berlin: Argon Verlag, 1993, p. 918.

⁸ Heiner Lichtenstein, *Majdanek. Reportage eines Prozesses*, Frankfurt/M: Europäische Ver-

German-language book about this camp which has achieved notable circulation. Categorically the book is in no way a scientific analysis. Lichtenstein accepts the mass extermination of human beings in Majdanek as an axiom and takes the Düsseldorf trial of former members of the camp staff (1975-1981) as an opportunity to rail in journalistic style against the National Socialist system, the defendants, their defense counsels, and the Federal German justice system, which he feels was too lax in prosecuting National Socialist offenders. Emotional outrage takes the place of sober historical inquiry in this work.

There are perhaps two main reasons for the total neglect Majdanek has experienced in western historiography:

- The almost complete domination of the ‘Holocaust’ debate by the Auschwitz camp;
- The reluctance of historians to master the Polish language, without which serious work in this field is impossible.

3. Majdanek in Polish Historiography

Since the Majdanek camp was located in Poland, it is only logical that numerous books and studies on this topic were published there. Some of the literature in question is of excellent historiographical quality – except on two vital and closely related issues, namely the number of victims of the camp and the matter of the mass extermination of inmates by gassing or shooting. As we shall see in the following, the evidence presented for these issues does not stand up to critical examination.

Aside from a few titles which have been translated into western languages, this literature is unknown outside of Poland. We shall refer to it frequently in the following.

The Polish researchers, just like the western ones, portray Majdanek as a combination labor and extermination camp. The fact that under Communist rule historiography had to adhere to political guidelines and handicaps is freely admitted in Poland today; for example, Czesław Rajca of the Majdanek Museum conceded in a 1992 publication about the number of victims of the Lublin camp that these numbers had been inflated, not only by the Soviets but also by Zdzisław Łukaszkiewicz, the author of the first historical study of Majdanek.⁹

The figure of one and a half million or even more victims of Majdanek was so incredible that it fell into disuse soon after the war. In 1948 Łukaszkiewicz

lagsanstalt, 1979.

⁹ Czesław Rajca, “Problem liczby ofiar w obozie na Majdanku,” in: *Zeszyty Majdanka* (Majdanek Periodical; henceforth abbreviated as *ZM*) XIV, 1992, p. 127-132.

spoke of 360,000 dead. Of those, some 60% “succumbed to camp death,” a euphemism for death due to epidemics, debilitation, malnutrition etc.; 25% were said to have been murdered in the gas chambers, and the remaining 15% were killed by other means (shooting, hanging, lethal injection, etc.).¹⁰

For decades, Łukaszkiwicz’s figure was considered final, but for some years now historians no longer hold to it. In his aforementioned article, Rajca suggests that approximately 235,000 people actually died in Majdanek. This figure has also been adopted by the authorities of the Majdanek Memorial.

We shall show later how the Polish historians arrived at their statistics, and we shall compare these completely untenable figures with those which we ourselves have calculated on the basis of the relevant documents.

Neglecting Majdanek is not something of which one can accuse the Polish contemporary historians – quite unlike their western colleagues. Their basic weakness is that they have not been able to shake off the fetters of doctrinal Stalinist historiography, which created a propagandistically distorted picture of the camp from the start. The Polish reductions in the victim count, first in 1948 and then again in the early 1990s, are nothing more than reluctant and utterly inadequate steps towards overcoming a historiography tied to the marionette strings of politics.

4. Majdanek in Revisionist Literature

Just like orthodox western historians, the Revisionists have completely neglected Majdanek. As of the late 1990s, this side had produced only one single German language book devoted exclusively to this camp. Its title is *Majdanek in alle Ewigkeit?* (Majdanek in All Eternity?), and it was written by Josef Gideon Burg, an anti-Zionist Jew. This work was published in 1979 against the background of the Majdanek Trial taking place at that time in Düsseldorf, and made no claims to academic status; Burg relied primarily on eyewitness accounts and newspaper articles. He accused the Zionists of misusing the tragic events in Majdanek for purposes of moral and financial blackmail of the German people, and insisted that there had been no gas chambers in that camp. Writing rebelliously in German – his mother tongue was Yiddish – he stated:¹¹

“During my stay at the Breslau training school for propagandists, where we were shown soap made from Jews and were taught the gas chamber and extermination theories, a young man there drew my attention by his courageous honesty. I

¹⁰ Zdzisław Łukaszkiwicz, “Obóz koncentracyjny i zagłady Majdanek” (The Concentration and Extermination Camp Majdanek), in: *Biuletyn Głównej Komisji Badania Zbrodni Niemieckich w Polsce* (Bulletin of the Commission to Investigate the German Crimes in Poland), v. 4 (1948), pp. 63-105.

¹¹ Josef Gideon Burg, *Majdanek in alle Ewigkeit?*, Munich: Ederer Verlag, 1979, p. 96.

later met him again during a commemorative campaign in Hildesheim. He complained that his completed form had already been returned to him twice and that he had been threatened that he would be prevented from emigrating to the United States unless he reported 'in detail' about his work in the gas chambers. R.W., now 30 years of age, told me in tears that he could not lie, not even to the detriment of goyim. He, being an orthodox believer, was forbidden to do that by the commandment of Exodus 20:16, which states: 'Thou shalt not bear false witness against thy neighbor.' He told me that he had been in charge of a delousing chamber in Majdanek and later in Birkenau. Even at that time he already had trouble with his Jewish supervisors because he had refused to participate in stealing items delivered for delousing. R.W. complained that in the questionnaires he was supposed to turn lice into people and the misappropriated bundles of clothing into witnesses to the extermination."

In the structure of its argument and in its highly emotional and polemic tone, Burg's book is the Revisionist counterpart, so to speak, of Heiner Lichtenstein's. Burg also dealt partly with Majdanek in another German language book which he titled *Zionazi Zensur in der BRD*.¹²

The Revisionist side has published two studies of the alleged execution gas chambers of Majdanek. In his famous expert report of 1988, the American Fred Leuchter focused primarily on those structures in Auschwitz I and Birkenau which the standard literature calls "gas chambers," but the last section of his report also dealt with the gas chambers of Majdanek. Leuchter concluded that for reasons of construction engineering the structures in question could not have been used to gas human beings.¹³

Whereas Leuchter's conclusions with regard to Auschwitz prompted several replies, only one author – the Frenchman Jean-Claude Pressac – responded to the section of the *Leuchter Report* devoted to Majdanek.¹⁴

In the context of the discussion of the alleged 'gas chambers,' we shall refer to the portion of the *Leuchter Report* relevant to this topic, as well as to Pressac's critique of the same.

And finally, Germar Rudolf, a German, has dedicated four pages in an article about homicidal gas chambers to those allegedly operated in Majdanek.¹⁵ In his view, toxicological, chemical, and structural factors as well as the contradictory nature of the eyewitness testimony speak against the factuality of the alleged execution gassings in these facilities. We shall come back to this study later as well.

¹² Josef Gideon Burg, *Zionazi Zensur in der BRD*, Munich: Ederer Verlag, 1980.

¹³ Fred A. Leuchter, *An Engineering Report on the Alleged Gas Chambers at Auschwitz, Birkenau and Majdanek, Poland*, Toronto: Samisdat Publishers Ltd., 1988.

¹⁴ Jean-Claude Pressac, "Les carences et incohérences du rapport Leuchter," in: *Jour J*, December 12, 1988, pp. I-X.

¹⁵ Germar Rudolf and Ernst Gauss, "Die 'Gaskammern' von Auschwitz und Majdanek," in: Ernst Gauss (ed.), *Grundlagen zur Zeitgeschichte*, Grabert, Tübingen 1994, pp. 276-279.

5. The Purpose of the Present Study

As we have shown, 52 years after the war's end there still exists not one comprehensive study of the Majdanek camp – neither by the orthodox nor by the Revisionist side – that measures up to scientific and academic requirements. We intend the present volume to fill this significant gap. In doing so we shall draw on the findings of the voluminous Polish literature on this subject, but we shall also deal critically with the weaknesses inherent in this literature.

The starting point for this study was a visit to Lublin in June 1997. Naturally, the state of evidence for the alleged mass extermination of human beings and the related question of the number of Majdanek victims are the main emphasis of our work.

The fact that we have chosen the conservative title *Majdanek Concentration Camp: A Historical and Technical Study* for this work indicates that we do not in any way claim this to be a history of the entire Majdanek camp. That, incidentally, would be quite a difficult task, since unfortunately the events in the camp are poorly documented; many documents were destroyed prior to the camp's dissolution or have disappeared since. For this reason many important aspects of the history of Majdanek will remain forever unclear, unless documents which have been lost or, for whatever reason, have been kept hidden, will one day turn up. For example, the fundamental question of how many inmates were sent to the camp during its entire existence cannot be answered precisely under the conditions at hand, so that estimates must suffice for the time being.

Our book cannot reveal 'the truth about Majdanek,' but it shall help us to come a good step closer to that truth. That many a long and widely accepted idea will fall by the wayside in the process can hardly be avoided.

Carlo Mattogno assumes responsibility for chapters IV, V, VI, VIII and IX of our book. Jürgen Graf is responsible for chapters I, II, III, X, the Introduction and the Conclusion. Chapter VII was written by both authors jointly.

January 7, 1998
Carlo Mattogno
Jürgen Graf

Chapter I:

A Brief Overview of the History of the Majdanek Camp in Historical Context

1. The Function of the Concentration Camps in the Third Reich

During the six years of peace that the Third Reich was granted, the concentration camps had no economic significance. Their purpose was to isolate habitual criminals, as well as opponents of the regime who were considered incorrigible, from the general population, and to reform those regarded as re-educable to become good citizens in the spirit of National Socialist ideology. In pre-war times the number of concentration camp inmates was relatively small; in the summer of 1937, for example, the population of all concentration camps, including the criminals and the “anti-socials” (vagrants, beggars etc.), totaled 7,500.¹⁶

After the war broke out, more and more concentration camps were set up and the number of inmates skyrocketed. The war brought an internationalization of the camps; aside from resistance fighters from the nations under German occupation, ever-increasing numbers of prisoners-of-war were also committed, and as of 1941 numerous Jews also joined the inmate population.

Constantly more Germans were called to fight at the front as the war dragged on. Manpower shortages became a problem of paramount importance for the economy of the Third Reich. This resulted in a change of the concentration camps’ function. The re-education function was pushed into the background, and the economic aspect grew in importance.

On April 30, 1942, SS-*Obergruppenführer* Oswald Pohl, Chief of the WVHA (*Wirtschaftsverwaltungshauptamt*, the SS Economic-Administrative Main Office), wrote to the *Reichsführer*-SS Heinrich Himmler:¹⁷

“The war has brought a visible change in the structure of the concentration camps and has fundamentally altered their responsibilities with regard to the use to which the inmates may be put. The detention of inmates solely for security, educational or preventive reasons is no longer in the fore. Emphasis has shifted to economic concerns. Mobilizing all inmate labor, first of all for war-related tasks (increased armaments production) and later on for tasks of peacetime, is becoming more and more important.”

¹⁶ Arno Mayer, *Der Krieg als Kreuzzug*, Hamburg: Rowohlt, 1986, p. 245.

¹⁷ R-129.

This realization results in certain necessary measures requiring a gradual restructuring of the concentration camps from their former, one-sidedly political form into an organization appropriate to the economic tasks."

Jews in particular were detailed to work in the camps. In a letter to SS-*Gruppenführer* Richard Glücks, the inspector of the concentration camps, Himmler stated in late January 1942:¹⁸

"Be prepared to admit 100,000 male Jews and up to 50,000 Jewesses into the concentration camps in the next four weeks. Great economic orders and tasks will be put to the concentration camps in the next weeks."

A wealth of documents demonstrates the role of the Jews in the National Socialist war economy.¹⁹ On May 11, 1944, for example, Adolf Hitler personally ordered 200,000 Jews employed within the framework of the Fighter Plane Construction Program.²⁰ Of course the extremely high death rates in the camps, resulting primarily from diseases but also from inadequate rations and clothing as well as from overwork, detracted severely from the economic efficiency of the camps. For this reason, Richard Glücks sent a circular to all concentration camp commandants on December 28, 1942, making them personally responsible for maintaining the inmates in a work-fit condition. Glücks wrote:²¹

"The First Camp Physicians are to use all means at their disposal to effect a considerable decrease in the mortality figures in the individual camps [...]. The camp physicians are to pay greater attention to the inmates' rations than heretofore, and shall submit proposals for improvements to the camp commandant, in agreement with the administration. These improvements must not remain on paper only, but must be regularly verified by the camp physicians. Further, the camp physicians shall see to it that working conditions at the various work sites are improved as much as possible [...]. The Reichsführer-SS has ordered that mortality absolutely must decrease."

In fact, this order did result in a very considerable improvement in the conditions in most camps, and mortality decreased by almost 80% within eight months.²²

Aside from the economic significance of inmate labor to the Third Reich, security considerations were the second most important reason for the expansion and consolidation of the concentration camp system. In many occupied nations the Germans found themselves faced with growing and increasingly active resistance movements. To these activities they responded by protecting their troops and facilities just as every occupation power has responded before

¹⁸ NO-500.

¹⁹ Carlo Mattogno mentions numerous relevant documents in *Il mito dello sterminio ebraico*, Monfalcone: Sentinella d'Italia, 1987.

²⁰ NO-5689.

²¹ NO-1523.

²² PS-1469.

and since, namely by increasing repression. One main instrument of repression was the camp.

Armed resistance was particularly powerful in Poland, and most especially in the vicinity of the city Lublin. A Polish source comments:²³

“As of early 1942 a partisan movement also began, within the framework of which some 20,000 armed soldiers from various underground organizations fought in 1944 in several dozen partisan units: AK [Armija Krajowa, Home Army], [...] AL [Armija Ludowa, People’s Army]. Among them there were also Soviet partisan units who came, invasion-style, from beyond the Bug River or who consisted of prisoners-of-war who had escaped from Hitler-camps [...]. Together with aerial units (they operated in treeless regions) as well as garrisons, they tied up extensive enemy resources and inflicted heavy damage. This forced the occupiers to employ especially numerous police and army units in the Wojwodena area [county]. Even though the occupiers combated the resistance movement with the most drastic of measures (pacification, burning of villages, executions, deportations etc.), they failed to bring the situation under control. We shall only point out that, according to German sources, no fewer than 27,250 ‘attacks’ of various kinds were committed in the territory of the [Lublin] District from July 1942 to December 1943, that several great partisan battles were fought there [...], that 254 trains were derailed or blasted, 116 train stations and rail facilities were attacked, and 19 transports were stopped or shelled, in the first months of 1944 alone.”

For the time from January 1, 1941, and June 30, 1944, the American historian Richard C. Lucas details the damage inflicted on the Germans by the Polish resistance as follows:²⁴

Locomotives damaged	6,930
Locomotives delayed in overhaul	803
Trains derailed	732
Railroad cars destroyed	979
Railroad cars damaged	19,058
Railroad cars set on fire	443
Disruptions of electric power in Warsaw	638
Military vehicles damaged or destroyed	4,326
Railroad bridges blown up	38
Aircraft damaged	28
Aircraft destroyed	68
Tons of gasoline destroyed	4,674
Oil refineries incapacitated	3
Carloads of wood burned	150
Military warehouses burned	122

²³ Zygmunt Mankowski, “Obozy hitlerowskie – Majdanek – Lubelszczyzna. Ruch oporu” (Hitler camps – Majdanek – Lublin area. The Resistance Movement), in: Tadeusz Mencel (ed.), *Majdanek 1941-1944*, Lublin: Wydawnictwo Lubelskie, 1991, p. 35.

²⁴ Richard C. Lucas, *The Forgotten Holocaust. The Poles under German Occupation*, Lexington, Kentucky: The University Press of Kentucky, 1986, pp. 67ff.

Military food storage warehouses burned	8
Production in factories brought to halt	7
Factories burned	15
Defective parts for aircraft engines produced	4,710
Defective cannon barrels produced	203
Defective artillery shells produced	92,000
Defective aircraft produced	107
Defective parts produced for electrical appliances	570,000
Important plant machinery damaged	2,872
Various acts of sabotage	25,145
Attacks on Germans	5,733

General Eduard Bor-Komorowski, the leader of the 1944 Warsaw Uprising (who, after being taken prisoner, was well treated on the personal order of Adolf Hitler, and survived the war), commented on this listing as follows:²⁵

“This summary gives only the more characteristic acts of sabotage and is only half the picture of the scope of our activities.”

Faithful to the time-honored pattern of terror and counter-terror, these activities of the armed resistance resulted in ever harsher and more extensive reprisals against the civilian population: not only people suspected of co-operating with the partisans, but hostages as well, were arrested *en masse* and sent to the concentration camps.

2. The Lublin Region in National Socialist Polish Policy

This is the backdrop against which the origin and history of the Majdanek camp near Lublin must be seen. But first, a few words about National Socialist Polish policy for the region in which the city of Lublin is located.

In 1939 Lublin fell into German hands after Poland’s military collapse and partition. Where the Lublin region was concerned, National Socialist Polish policy alternated between two diametrically opposed goals, neither of which succeeded beyond the initial stage.

On the one hand, this region was supposed to become a German settlement area. The National Socialists planned a step-by-step Germanization of the region, basing this on the city of Lublin’s original, pronouncedly German character. In 1942 Ernst Zörner, Governor of Lublin District, wrote in his preface to a book about the city Lublin:²⁶

²⁵ *Ibid.*, p. 68.

²⁶ Fritz Schöller, Max-Otto Vandrey, *Führer durch die Stadt Lublin*, Cracow, 1942, p. 5. Quoted as per Marszałek, “Geneza i początki budowy obozu koncentracyjnego na Majdanku” (Genesis and Beginnings of the Construction of the Majdanek Concentration Camp), in: *ZM*, I, 1965, p. 22.

“Fully six centuries ago German artisans and merchants began developing this area. As late as the mid-15th century, old Lublin still had a mostly German majority, a German city council, and it lived in accordance with German law.”

As initial step and focal point of the Lublin region’s Germanization, large SS settlements were to be established there, intended not only for the SS members themselves but for their families as well. Further, ethnic Germans from Bulgaria, Yugoslavia and Rumania were to be settled there.²⁷ And finally, Poles of German extraction were to be identified and incorporated into the German ethnic whole. In a July 21, 1942, letter which we shall quote in the following, Himmler described this as “a search for German blood.”

On the other hand, the Lublin region was also supposed to become a catch basin for Jews. In July 1942 Himmler ordered an acceleration of the resettlement (already in progress at the time) of the General Government’s Jewish population into a few collection zones:²⁸

“Lublin, July 19, 1942

*To the
Higher SS and Police Chief East
SS-Obergruppenführer Krüger
Cracow.*

I hereby order that the resettlement of the General Government’s entire Jewish population is to be completed by December 31, 1942.

As of December 31 no persons of Jewish extraction may remain in the General Government, unless they are in the collection camps of Warsaw, Cracow, Czestochowa, Radom and Lublin. All other work projects employing Jewish labor forces are to be completed by that time, or, if completion is not possible, are to be transferred into one of the collection camps.

These measures are necessary towards the ethnic separation of races and peoples in the interests of the new European order, as well as towards the security of the German Reich and its spheres of interest. Every violation of this regulation represents a danger to law and order in the entire German sphere of interest, a starting point for resistance movements, and a moral and physical center of disease.

For all these reasons a complete resolution is necessary and thus to be implemented. Any cases where the deadline is expected not to be met must be reported to me so that I may remedy the matter promptly. All applications from other offices, requesting exclusions or exemptions, are to be submitted to me personally.

Heil Hitler!

[sgd.] H. Himmler”

Originally the Lublin District was to take in not only Polish Jews but also Jews from all of Europe. This plan had been drawn up as early as 1939. With

²⁷ The decision to bring in ethnic Germans from these countries was made in mid-July 1941 at an NSDAP conference in Zamość (*Krakauer Zeitung* of July 17, 1941, quoted as per Marzałek, *op. cit.* (note 26), p. 25).

²⁸ NO-5574.

reference to Adolf Hitler, Reinhard Heydrich, the Chief of the RSHA (*Reichsicherheitshauptamt*, the Reich Security Main Office), announced on September 21, 1939, that the part of Galicia located east of Cracow and north of the Slovakian border was to become “a Jewish state under German administration.”

In October of the same year, the chief of the Gestapo’s resettlement department, Adolf Eichmann, who had set up an office in Prague for the emigration of the Jews from the Protectorate of Bohemia and Moravia, organized the first small-scale deportations of Jews from the Protectorate to Nisko, a town in the Lublin District. Nisko was to serve as transit camp for the distribution of the arriving Jews. The deportations were halted on the order of Friedrich Wilhelm Krüger, the Higher SS and Police Chief of the General Government, and in April 1940 Nisko was closed.

In an April 1940 meeting with Hans Frank, Hermann Göring and Arthur Greiser, the Reich Governor of the Warthegau, Himmler again brought up the plans for a Jewish reservation in Lublin, and deportations were scheduled for August of that year. After Hitler expressed doubts about the suitability of this project, it was dropped and more distant areas were considered for taking in the Jewish masses to be banished from Western and Central Europe.²⁹ Indeed it was difficult to see how one and the same region should have been Germanized and transformed into a reservation for the European Jews, both at the same time!

3. Establishment of the Majdanek Camp

The internal contradictions of National Socialist Lublin policy is one of many examples that show how little the cliché of the Third Reich as a perfectly organized state construct under a tight, centralized leadership actually reflects reality. The history of the camp which is the subject of our study was no less conflicted than the National Socialist policy for the Lublin region. There was no sense of clear and consistent planning: rivalries between various institutions as well as the ever-changing wartime situation resulted in the Majdanek concentration camp never being assigned a clear-cut purpose. It remained a stop-gap measure until the end.

In our discussion of the origins of the Lublin camp we refer first of all to German war-time documents which have been discovered in the Majdanek Museum and in the Lublin City Archive, and then, to an even greater extent, to an important article which Józef Marszałek, for many years the head of the

²⁹ Regarding the Lublin Plan, cf. *Enzyklopädie des Holocaust*, *op. cit.* (note 7), pp. 1011-1013.

Majdanek Memorial, has written on this topic.³⁰ However, we shall disregard Marszałek's obtrusive comments about Majdanek's role as 'extermination camp'; the reason why we simply ignore these outright will become perfectly apparent later on.

As far as one can tell based on the incomplete documentation available, the starting point for the genesis of the Lublin camp seems to have been Heinrich Himmler's visit to Lublin in July 1941. A memo dated the 21st of that month notes the following instructions by Himmler:³¹

"On the occasion of his inspection of Lublin and Zamość on July 20, 1941, the Reichsführer-SS has ordered the following:

1. *The representative of the RFSS sets up a concentration camp for 25,000 to 50,000 inmates as labor force for workshops and buildings of the SS and Police. The concentration camps are converted to secondary camps, depending on location. Is the concentration camp to be set up by the Camp Inspector?*
2. *German equipment manufacturing plants.
The camp as it has existed to date is to be converted to serve exclusively as automobile repair and carpentry shops.
A new labor camp with the required shops for clothing, metalworking, tannery, cobblers, cartwright's workshop (sled manufacture) is to be set up east of Lublin.*
3. *The uniform store of the Waffen-SS shall fill its requirements from the Lublin workshops for clothing of all kinds. The uniform store at Berlin shall set up a branch office in Lublin which will see to all supply matters.*
4. *In accordance with the suggested plan, the new buildings of the SS and Police Quarter will be erected on the grounds of the former Lublin airfield. The old German city is to be incorporated into the overall construction plan for the SS and Police Quarter. Within the framework of the general construction plan, work is to begin at once on the renovation of the old buildings, as far as technically and economically feasible, as well as on construction for the new Quarter. Amt III will provide the necessary technical manpower with police reservists. The SS houses are to be included. [...]*
8. *The equipment manufacturing plants are responsible for training bricklayers, carpenters etc. (construction workers) for employment in the east. Further, large tailors' workshops are to be set up, and staffed with Jewesses. [...]*
11. *The operation 'Search for German Blood' will be expanded to include the entire General Government, and a large settlement area shall be established in the German colonies near Zamość. [...]*
13. *Until fall of this year, the Reichsführer's representative shall implement primarily command measures with regard to the establishment of the SS and Police bases in the new eastern territory. Especial consideration is to be given to the creation of the necessary accommodations for the family members of the SS and Police. [...]"*

³⁰ Marszałek, *op. cit.* (note 26), pp. 15-59.

³¹ NO-3031.

The “representative of the RFSS” was *SS-Brigadeführer* Odilo Globocnik, a close acquaintance of Himmler’s, whom the latter had appointed on July 17, 1941, as his authorized representative in matters relating to the establishment of the SS and Police bases in the “new eastern territory.” In spring of 1941 Globocnik had established an SS Special Unit in Lublin, consisting of young architects, demographers etc.; these were to redesign the city and its environs.³²

The “camp as it has existed to date” referred to the so-called ‘Jewish camp,’ which was located on Lipowa Street in the city of Lublin and which was probably a sort of prison with adjoining workshops. Jewish soldiers from the Polish army who had fallen into captivity worked there in plants of the German equipment manufacturer DAW. – The grounds of the former airfield mentioned by Himmler, where new buildings for the SS and Police Quarter were to be erected “in accordance with the suggested plan” (i.e., probably a project designed by Globocnik’s team), eventually became the site of the so-called ‘airfield camp,’ a branch of Majdanek.

Amt II (Construction), responsible for the construction of the new buildings on the grounds of the old airfield, was part of the SS Main Office for Budget and Construction. Its Chief was *SS-Obergruppenführer* engineer Hans Kammler. This *Amt II* was subordinate to the local Central Construction Office of the Waffen-SS and Police of Lublin.

The question raised by Himmler – “Is the concentration camp to be set up by the Camp Inspector?” – is significant. This would have been the normal procedure. Evidently Himmler was considering putting his personal friend and representative Globocnik in charge of establishing the camp. This inevitably brought him into conflict with Hans Frank as well as with the civilian administration of the city Lublin, neither of whom could have wished to see Himmler and his man Globocnik manage things whichever way they saw fit.

Lublin’s Governor Zörner expressed displeasure at Globocnik’s excessive authority. In an August 30, 1941, letter to Globocnik he protested against the fact that the ‘Jewish camp,’ located in the city of Lublin, was evidently to be replaced by a concentration camp, and without his permission.³³

The camp whose construction was begun in early October 1941 was initially called “Prisoner-of-war camp of the Waffen-SS Lublin” (*Kriegsgefangenenlager der Waffen-SS Lublin*, abbreviated as *KGL*); this name appears for the first time in a document dated October 7, 1941.³⁴ The term concentration camp (*Konzentrationslager*, abbreviated as *KL*) was not used. Marszałek hypothesizes that Globocnik hoped to appease Zörner with this alternate name,

³² Marszałek, *op. cit.* (note 26), p. 21.

³³ *Ibid.*, p. 28.

³⁴ *WAPL*, Central Construction Office of the Waffen-SS and Police Lublin, henceforth referred to as Central Construction Office, sygn. 58.

since the construction of a prisoner-of-war camp was nothing unusual, given the great numbers of Soviet soldiers who had fallen into German captivity; at that time as well, several POW camps had already sprung up in the Lublin district.³⁵

Since the captured Red Army soldiers could not be put to work in POW camps – or could be used as a labor force only to a very limited degree – it was a logical measure to send some of them to help set up the Lublin camp and to put them to work there later in the planned industries as part of the war effort. And indeed, Soviet POWs who were brought in from the local POW camps were among the first inmates of Majdanek. Łukasziewicz gives their number as approximately 5,000,³⁶ which is probably too high. Aside from the Red Army soldiers, Jewish prisoners from the camp on Lipowa Street had to help in constructing the camp.

Himmler belatedly confirmed the camp's dual function in an April 14, 1942, letter to the Reich Ministry of Transport, stating that the POW camp served also as a concentration camp.³⁷

It was not until April 1943, when the prisoners of war had long been a minority among the inmates, that the camp was officially renamed “Concentration Camp Lublin.”

We recall that Himmler had originally announced that the camp should be able to accommodate 25,000 to 50,000 inmates. However, when the construction of the “prisoner of war camp” was formally ordered, there was already talk of 125,000 inmates. On November 1, 1941, in other words after the first prisoners had already arrived at the camp-to-be, SS-*Obergruppenführer* Hans Kammler, Chief of *Amt II* (construction) of the WVHA's Main Office for Budget and Construction, wrote to the Central Construction Office of the Waffen-SS and Police Lublin:³⁸

“The order is hereby given to set up a prisoner-of-war camp in Lublin to house 125,000 POWs. An initial funding installment of RM 5,000,000 is being provided by Chap. 21/7. Application for the total amount required is to be submitted without delay to Amt II, together with the relevant documentation.”

Five weeks later, in a December 8, 1941, addendum to this letter, Kammler spoke of “150,000 POWs” and ordered the provision of supply, economic and production facilities required for the camp, for example “high-capacity laundry, delousing facilities, incineration plant, large workshops, etc.”³⁸

In his note of July 21, 1941, Himmler did not commit himself to the precise location of the camp to be set up. It was established south-east of Lublin, some 5 km from the city center on level ground sloping slightly south and

³⁵ Marszałek, *op. cit.* (note 26), p. 28f.

³⁶ Z. Łukasziewicz, *op. cit.* (note 10), p. 64.

³⁷ Marszałek, *op. cit.* (note 26), p. 27.

³⁸ APMM, Central Construction Office, sygn. 120.

west, and was bordered in the south by the villages Abramowice and Dzie-siata.³⁹

The choice of this location was probably motivated by practical considerations. The camp's proximity to the Lublin train station meant that inmate transports could be marched in, obviating the need to construct a rail line to the camp. Further, the grounds of the former airfield, where a large SS settlement as well as DAW production plants were to be built, were only a few hundred meters from the camp boundary. In other words, very close to the quarters of those inmates who were to build these structures.

Of course the existence of this camp could not have remained hidden from even the most superficial observer. Accordingly, Marszałek states clearly:⁴⁰

"The entire region is completely open. There are no natural obstacles in the form of larger rivers or forested areas. By the nature of its location, the camp could be seen into from almost every direction. Its northern boundary lay along the heavily traveled road Lublin-Chelm-Zamość-Lvov; the southern one ran along the northern outskirts of the settlements Dzie-siata and Abramowic; the western edge almost abutted the first buildings of the suburb Kosminek; only the eastern side crossed the fields of the village Kalinowka. The reasons for the decision to locate the camp here, of all places, have not been clearly established, but an intent to hide it from the eyes of the public certainly did not play a part in this decision."

The first surviving plan of Majdanek dates from October 7, 1941,⁴¹ and shows the camp as "prisoner-of-war camp."⁴² It provided for the construction of ten compounds of inmate barracks covering a total of 62.9 hectares (155.4 acres); the five western compounds are rectangular, the five eastern ones irregularly trapezoidal. A double barbed-wire barrier as well as 25 guard towers 110 to 140 meters apart were to prevent breakouts.

The plan provided for a total of 236 barracks, including 207 residential barracks.⁴³ If one assumes a population of 250 inmates per barrack, this would indicate a total camp population of just over 50,000 inmates, which agrees with Himmler's note of July 21, but not with Kammler's order of November 1, 1941, which mentioned 125,000 prisoners. Nonetheless the plan of October 7, 1941, was in force at least until March 1942. This conclusion follows from the fact that the projects from February and March 1942 to connect the camp to the city's sewer system are based on precisely this first plan.⁴⁴

³⁹ See Document 1 and Photographs I, II.

⁴⁰ Marszałek, *op. cit.* (note 26), p. 32.

⁴¹ *Ibid.*, p. 33.

⁴² See Document 2.

⁴³ There were three kinds of barracks: the "Schneider Barracks," which measured 30 m × 10 m × 2.60 m, the "Schönbrunn Barracks," 32.50 m × 12.50 m × 2.70 m in size, and the "Werner Barracks," which measured 32.05 m × 12.50 m × 2.60 m. The reason for this was the lack of prefabricated parts for a consistent barrack style; construction had to be done with the materials at hand. Marszałek, *op. cit.* (note 26), pp. 37f.

⁴⁴ Marszałek, *op. cit.* (note 26), p. 35.

Meanwhile, construction of the first camp was in full swing. The first inmate transports, consisting of Soviet as well as Polish-Jewish prisoners of war, as mentioned before, were assigned the task of leveling the terrain and erecting the barracks on the first compound. In late November, when the first Polish functionary inmates⁴⁵ arrived from camps located in the Reich, such as Dachau, Buchenwald, Auschwitz, and Gusen (a satellite camp of Mauthausen), the southern row of barracks as well as some of the barracks in the northern row on Compound I were already set up.⁴⁶ For the prisoners assigned to this work, the working conditions were very harsh and inhumane, since they had to sleep under the open sky until the first barracks were completed, and were thus exposed to the autumn cold as well as to the rain.

The Central Construction Office normally commissioned private firms with the work to be performed. Generally the commissions were given to whichever firms tendered the best cost estimate. The private firms usually provided only the skilled labor; simple manual labor requiring no special training was often performed by inmates. The Central Construction Office was responsible for providing the private firms with construction materials.

A summary drawn up by the Central Construction Office in September 1941 about the construction bills of that month lists no fewer than 22 such private firms, the majority of them Polish ones.⁴⁷ One permanent employment relationship which the Central Construction Office entered into was with the Polish carpenter and building contractor Michał Ochnik. Ochnik, a member of the United Guilds of Construction Workers in Lublin, applied for commissions on October 13, 1941:⁴⁸

"I hereby offer you my services for construction work and would cordially ask you to consider my firm when giving out these commissions. I have performed numerous jobs for the local authorities to date: in the past year I was commissioned with various tasks for the SS and Police Chief, Major General of the Police, Globocnik [...] I employ a work force of 20 and can assure you that any work you may give us will be done well, promptly, and in accordance with your deadlines."

Evidently a large part of the Polish civilian population had come to terms with the occupation forces.

Several Polish firms were commissioned with construction tasks inside the Majdanek camp. Michał Ochnik's firm was one of them; as we shall see later, this firm contributed to the construction of the delousing chambers which, ac-

⁴⁵ Functionary inmates were inmates who served as liaison between their fellow prisoners and the camp administration – for example, interpreters. That Polish prisoners from camps located farther west were sent to Majdanek in late 1941 was no doubt due primarily to the fact that they were needed as interpreters. Also, there were many doctors among them (cf. Chapter III).

⁴⁶ Marszałek, *op. cit.* (note 26), pp. 36f.

⁴⁷ WAPL, Central Construction Office, 30, p. 3.

⁴⁸ *Ibid.*, 9, p. 27.

ording to the official account of Majdanek, also served to mass-murder human beings.⁴⁹

At least some of the construction contracts assigned to these firms were considered secret, as derives from a document they had to sign.⁵⁰

“The firm agrees that any news, even if minor, which it may learn and which may harm or hinder completion of the secret construction contracts assigned to it, will be immediately reported by the firm to the military authority issuing these secret construction contracts.”

In light of the circumstances – a state of war, as well as resistance activity – this sort of stipulation was not out of the ordinary and in no way indicates that Majdanek had any function as an extermination center. Even more so than the camp’s proximity to the city of Lublin, the constant presence of Polish civilians on the camp grounds categorically ruled out any clandestine mass murders.

Important clues as to Majdanek’s real functions may be found in a letter that Deputy Reich Minister of Transportation Kleinmann wrote to Himmler on March 7, 1942. This letter was prompted by practical difficulties resulting from the strain of excessive demand on the Eastern Railroad and the Lublin train station.

Kleinmann’s letter indicated that a camp for 150,000 inmates was being built in Lublin. For the moment it was still a POW camp, but was to be reconfigured into a concentration camp in the future. The inmates were to be employed in the manufacture of clothing, shoes etc. intended for the SS in the eastern territories.

According to Kleinmann, the SS group in Lublin needed so much construction material that jams and congestion had occurred ever since late November 1941 in unloading the wagons. Discussions with representatives of the SS had indicated such extensive construction plans of the SS for Lublin that at present neither the capacity of the Eastern Railroad nor that of the Lublin train station sufficed to bring in all the needed materials. Therefore, Himmler wanted to hold off on these construction projects.

According to the information available to him, Kleinmann said, Lublin was to become a junction in a network of SS bases in the east. Plans called for a veritable city with barracks for three regiments of the Waffen-SS as well as accommodations for their families. This SS city was to have its own sewer system and electrical net and would have numerous large arms depots.

On April 14, Himmler responded to this letter. He wrote that as a consequence of the shortage of raw materials and the transportation difficulties, the capacity of the camp would be reduced. He also mentioned that the planned bases of the Waffen-SS, as well as of the Police in Lublin, were intended for

⁴⁹ See Chapter VI.

⁵⁰ *WAPL*, Central Construction Office, 14, p. 266.

after the war. For this reason, he wrote, he had halted the preparations for their construction and ordered their postponement.⁵¹

We do not know when Himmler issued this order to stop preparations for the construction of the SS city. In any case, this project was a subject for discussion as late as January 1942, at a conference in Berlin attended by representatives of the WVHA as well as of the Lublin City Council and the Lublin Central Construction Office. On that occasion the Chief of the latter organization, Naumann, announced that the future SS city would have a population of 60,000.⁵²

While this SS city remained a castle in the sky, the construction of a supply camp in Lublin for the region of Russia-South was purposefully hurried along. On April 24, 1942, the Central Construction Office of the Waffen-SS and Police issued a report to the Higher SS and Police Chief for Russia-South in Lublin, stating:⁵³

“According to the construction order of November 26, 1941, the representative for the construction of the SS and Police bases in the new eastern territory, SS-Brigadeführer Globocnik, commissioned the Central Construction Office of the Waffen-SS and Police Lublin with the construction of a transit supply camp for the Higher SS and Police Chief for Russia-South in Lublin. This camp includes a total of 11 camp barracks and one administrative and housing barrack. [...] Except for the water supply and drainage system, the supply camp is 75% complete, and the remaining work will be finished in approximately six weeks, since most of the materials required have already been delivered.”

To summarize: the German documents which have survived (and which are consistently reproduced correctly in the official Polish literature) verify without the slightest doubt that the Lublin camp was intended to meet economic needs, especially such as related to the war effort. It was intended on the one hand to supply the SS units stationed and fighting in the east, specifically in southern Russia, with a constant supply of clothing, shoes, materiel of war, etc., and on the other hand, to contribute to the construction of the planned SS city near Lublin.

Not so much as one single document gives even the slightest indication that Majdanek was to function as an ‘extermination camp’. And it was profoundly unsuitable as such anyhow, since its close proximity to the city of Lublin as well as the constant presence of Polish civilian workers on the camp grounds would have made it utterly impossible to keep any extermination efforts secret.

⁵¹ The correspondence between Kleinmann and Himmler is quoted as per Marszałek, *op. cit.* (note 26), pp. 39ff.; pp. 50f.

⁵² Marszałek, *op. cit.* (note 26), p. 40.

⁵³ WAPL, Central Construction Office, 168, p. 10.

4. The Structure of the Lublin Camp

In September 1941, SS-*Hauptsturmführer* Hermann Heinrich Hackmann and two other SS officers were transferred from Buchenwald to Lublin to take over the organization of the camp being built there. SS men from other concentration camps followed; they were to make up the garrison of Majdanek. This was structured in accordance with the guidelines set up by the Concentration Camp Inspectorate. The organization consisted of six divisions and several auxiliary divisions.⁵⁴

Division I: Command Headquarters

Management of the concentration camp was the responsibility of the camp commandant, who was appointed by the Chief of the Concentration Camp Inspectorate. He was in charge of staffing the administrative positions within the camp as well as of the inmates' work details.

In the course of its scant three years' history, Majdanek had no fewer than five commandants.⁵⁵ The first was SS-*Standartenführer* Karl Otto Koch, who had served in Esterwegen during the first years of National Socialist rule and in Buchenwald from 1937 to 1940. In August 1942 he was arrested by the SS for crimes committed in Buchenwald (corruption and murder), and replaced as commandant of Majdanek by SS-*Obersturmbannführer* Max August Koegel, who had previously been posted to Ravensbrück in October 1942 after a brief intermezzo in the Lublin camp. His successor in Majdanek was SS-*Hauptsturmführer* Hermann Florstedt, who had been brought in from Sachsenhausen. This arrangement lasted until September 1943, when Florstedt was arrested by the SS for embezzlement. He was temporarily replaced by SS-*Hauptsturmführer* Markus Melzer who, however, never officially bore the title of camp commandant.⁵⁶ In November 1943 the fourth camp commandant took up the post: SS-*Obersturmbannführer* Martin Weiss, who had formerly been commandant of Neuengamme and Dachau. He was recalled in April 1944 and replaced by SS-*Obersturmbannführer* Liebehenschel, who had previously been the head of the Auschwitz camp, where he had succeeded Rudolf Höß. Liebehenschel had command of Majdanek until the end, in July 1944.

None of the five successive commandants of Majdanek was granted a happy end. Karl Otto Koch was sentenced to death by an SS court in 1945 for his misdeeds in Buchenwald, and executed. Max August Koegel was sentenced to

⁵⁴ Józef Kasperek, "Organizacja. Komendatura" (Command), in: T. Mencel, *op. cit.* (note 23), pp. 59f.

⁵⁵ Regarding the various commandants of Majdanek and their fate, see Józef Kasperek, "Oddział I – Komendatura (Komandatur). Komendant obozu" (Division I – Camp Commandant), in: T. Mencel, *op. cit.* (note 23), pp. 60ff., as well as: District Court Düsseldorf, *Urteil Hackmann u.a., XVII 1/75*, v. I, pp. 65f.

⁵⁶ J. Kasperek, *op. cit.* (note 55), p. 62.

death by a British military court in the course of the Ravensbrück Trial. The verdict of the Düsseldorf court in the Majdanek Trial states that Koegel committed suicide in June 1946;⁵⁷ according to the Polish historian Czesław Pilichowski, however, that was the month in which his death sentence was carried out.⁵⁸ Regarding the fate of the third commandant, Hermann Florstedt, we found three different accounts. The Düsseldorf court states that he was executed by the SS shortly before the end of the war.⁵⁹ Burg reports that Florstedt was hanged in Majdanek before the assembled inmates.⁶⁰ If this version is correct, then the execution must have taken place considerably earlier than “shortly before the end of the war.” And finally, Pilichowski claims that Florstedt survived the war and lived in the Federal Republic of Germany, where the public prosecutor’s office of Cologne investigated him, without a case ever coming to trial.⁶¹ This version seems to us to be the most unlikely.

Martin Weiss was sentenced to death by the Americans in Dachau, and was executed in May 1946. And Arthur Liebehenschel was tried in Cracow in 1946 for his activities in Auschwitz, and was executed by hanging in January 1947.

Division II: Political Section

This division included the Security Police and incorporated functionaries from the Gestapo and the criminal police. It punished crimes committed by the inmates⁶² as well as by the camp guards and was authorized to hand down death sentences. Political prisoners were interrogated by the Gestapo functionaries. Division II also maintained the inmate card file where the inmates’ personal data was recorded.⁶³

Division III: Protective Detention Camp

The third division was responsible for housing, clothing and rations for the inmates. Together with the camp physician, it decided on the inmates’ fitness for manual labor, and supervised their work. It also supervised civilians employed in the camp. Hierarchical levels of offices (camp office, compound office, block office) kept track of the numbers of inmates. The records keeper in charge of the camp office had to give daily reports on changes in the inmate population.

⁵⁷ District Court Düsseldorf, *op. cit.* (note 55), v. I, p. 66.

⁵⁸ Czesław Pilichowski, “Zbrodniarze z Majdanka przed sądem” (The Majdanek Criminal in Court), in: T. Mencil, *op. cit.* (note 23), p. 428.

⁵⁹ District Court Düsseldorf, *op. cit.* (note 55), v. I, p. 65.

⁶⁰ J. G. Burg, *op. cit.* (note 11), p. 28.

⁶¹ C. Pilichowski, “Zbrodniarze z Majdanka przed sądem,” in: T. Mencil, *op. cit.* (note 23), p. 428.

⁶² *I.e.* actions considered crimes by the SS.

⁶³ Regarding Division II, see Zofia Leszczyńska, “Oddział II – Polityczny,” in: T. Mencil, *op. cit.* (note 23), pp. 64-66.

In Majdanek every compound had a “camp elder,” appointed by the camp commandant. Initially these camp elders were mostly German inmates who were deemed trustworthy, and their task was to maintain discipline among their fellow inmates in their respective compounds. The “block elders,” who had to ensure order in their respective blocks, were one level down from the camp elders. Every work detail was under the charge of a so-called *Kapo*. At first the *Kapos* were predominantly German criminal inmates, but Slovakian Jews were also put in these positions later; they were assisted by foremen.⁶⁴

Division IV: Administration

This division saw to the camp’s supply of food, clothing and heating materials. It was in charge of the supply depot and saw to the safekeeping of the cash and valuables confiscated from the inmates. Placing orders for the insecticide Zyklon B was also one of its responsibilities. And finally, this division had to ensure the maintenance of the technical equipment in the camp.⁶⁵

Division V: Camp Physician

The SS garrison physician was the highest medical authority, to whom the troop physician, the camp physician, the dentist and the camp pharmacist were subordinate. He was responsible for conditions of hygiene and sanitation in the camp, and had to be present at executions as well as when corporal punishment was administered.⁶⁶

Division VI: Ideological Studies

The sixth and last division organized world-view training courses, social events, artistic exhibitions, as well as the camp personnel’s attendance of movie and theatre events; it also maintained the camp library, which was also accessible only to the camp staff.⁶⁷

Auxiliary Divisions

These included the postal service, court, transportation (*i.e.*, the pool of motor vehicles), as well as the *SS-Totenkopf-Sturmabteilung*. The latter saw to the organization of the camp guards, which were 130 in number in mid-1943 and 240 in fall of the same year and also included non-Germans (Lithuanians,

⁶⁴ Regarding Division III, see Zofia Leszczyńska, “Oddział III – Obóz więźniarski,” *ibid.*, pp. 66-70.

⁶⁵ Regarding Division IV, see Józef Kasperek, “Oddział IV – Administracja,” *ibid.*, pp. 70-72.

⁶⁶ Regarding Division V, see Zofia Leszczyńska, “Oddział V – Lekarz obozowy,” *ibid.*, pp. 72-74.

⁶⁷ Regarding Division VI, see Józef Kasperek, “Oddział VI – Propaganda,” *ibid.*, p. 74f.

Ukrainians, Rumanians). A total of 1,160 guards, both male and female, served in Majdanek in the scant three years of its existence.⁶⁸

Central Construction Office

The Central Construction Office of the Waffen-SS and Police Lublin deserves special mention. On August 9, 1941, it already had 22 members.⁶⁹ In February 1942 it was subdivided as follows:

- Division I: General
- Division II: General building matters
- Division III: Building administration
- Division IV: Structural engineering
- Division V: Civil engineering
- Division VI: Machinery
- Division VII: Higher offices, correspondence
- Division VIII: SS Construction Offices
- Division IX: SS-V Construction Offices
- Division X: Police Construction Offices.⁷⁰

The Central Construction Office's main task was the construction and development of the Lublin concentration camp, but its authority extended into four other areas as well:

1. Work for SS and Police on the SS properties in the Zamość and Lublin districts;
2. Work for the SS Research Center for Housing in the East in the southern zones of the Lublin region;
3. Construction tasks for the supply camp of the Higher SS and Police Chief Russia-South and the Caucasus;
4. Construction of labor camps in the Lublin district as well as of SS-led factories, including fur and clothing industries in the city of Lublin.

From October 1941 to September 1943 the Central Construction Office employed a daily average of 5,000 inmates in construction projects; as of October 1943 this number decreased to 1,000. Further, the Central Construction Office depended on at least 35 civilian companies with some 1,000 employees, and maintained supply relationships with at least 78 civilian suppliers.⁷¹

⁶⁸ Regarding the auxiliary divisions, see the chapters by Józef Kasperek, Zofia Murawska, Henryka Telesz, *ibid.*, pp. 75-83, 91.

⁶⁹ *WAPL*, Central Construction Office, 4, p. 3.

⁷⁰ *Ibid.*, 6, p. 1-5. Plan of the Central Construction Office of the Waffen-SS and Police Lublin, of Feb. 12, 1942.

⁷¹ cf. the two detailed studies by Marszałek, "Centralny Zarząd Budowlany SS i Policji w Lublinie," in: *ZM*, VI, 1972, pp. 5-41, and "Rola Centralnego Zarządu Budowlanego SS i Policji w Lublinie w budowanie obozu na Majdanku," in: *ZM*, VII, 1973, pp. 51-89.

5. Development of Majdanek in 1942-1944

When Karl Otto Koch assumed his post as the first commandant of the Lublin camp in fall 1941, he found himself faced with other tasks besides the camp's construction. He had to expand the clothing manufacturing plants of the Waffen-SS Lublin branch, to organize the supply camp Russia-South, and to assume control of the so-called 'V-camp' on the grounds of the former air-field 500 m northwest of the camp. In the absence of any documents on the subject, we do not know what this V-camp was all about. While the V-camp and supply camp were incorporated into the Majdanek concentration camp, the clothing manufacturing plants continued on their own for the time being. In February 1942, transports of Polish Jewesses arrived there who were put to work in the production of the clothing.⁷²

For the civilian city administration of Lublin, the development of such a large camp was a thorn in their side. On January 16, 1942, at a discussion in which both the representative of the Central Construction Office and the deputy Mayor of Lublin, Dr. Steinbach, participated, it was decided that during the first stage of the construction projects the city would have to provide 1,500 m³ of water daily for the camp (400,000 gallons); the Central Construction Office would see to laying the water pipes. At first, Steinbach approved the connection of the camp to the municipal sewer system. At a follow-up conference on February 12, however, he announced that the city administration would make its agreement to this project dependent on its approval by the Governor-General.⁷³

It seems that this condition was related to a dispute between Globocnik and the Governor of Lublin. Testifying as witness at the Nuremberg Tribunal in February 1946, Josef Bühler, secretary-of-state in the administration of the General Government, stated that Zörner had opposed the establishment of a camp for 150,000 inmates because it required so much coal, electricity and gas that the supplies to the city suffered because of it. Furthermore, there was the danger of epidemics.

To what degree Bühler's testimony was accurate may remain an open question. In any case, the city administration informed the Central Construction Office on March 3 that, as long as the plan for the camp's expansion had not been submitted to Governor Hans Frank and been approved by him, the Central Construction Office could not expect any support from the municipal authorities. At the same time, Steinbach forbade the Central Construction Office to perform any work within city limits aimed at connecting Majdanek to the municipal sewer system.⁷⁴

⁷² Marszałek, *op. cit.* (note 26), p. 45.

⁷³ *Ibid.*, pp. 46f.

⁷⁴ *Ibid.*, pp. 47f.

For the inmates these quarrels had dire consequences: the sanitary conditions in Majdanek defied description and resulted in an incredibly high mortality rate.⁷⁵

We do not know if the plans were ever submitted for the Governor's approval.

Himmler's confidant Globocnik, with whom both Frank and Zörner were on poor terms, was recalled from his position on March 31, 1942, and assigned to the leadership of Operation Reinhard.⁷⁶

Meanwhile the number of Majdanek inmates grew steadily. Aside from Polish inmates, numerous Czech and Slovak Jews arrived there as of late March.⁷⁷ On March 23, 1942, a new camp plan was submitted; this time it corresponded to the dimensions envisioned by Kammler on December 8 the previous year.⁷⁸ It provided for a subdivision of the camp into three parts:

1. The Prisoner-of-War Camp. 16 rectangular compounds – 14 larger, 2 smaller – were to be set up in four sections covering a total of 120 hectares (296.4 acres). Sections 1 and 4 were to include five compounds each, and Sections 2 and 3 three compounds each. 24 barracks (22 housing barracks, one kitchen and one laundry and toilet barrack) were to be set up on each of the larger compounds. 16 barracks (14 housing barracks, one kitchen and one laundry and toilet barrack) were planned for each of the two smaller compounds.

Given a population of 250 inmates for each of the 336 housing barracks, this puts the capacity of the prisoner-of-war camp at some 85,000 inmates. Large workshops, a food storage depot, a hospital, a high-capacity laundry etc. were to be built in the center of the camp.

2. The POW Camp Annex. This was a building complex east of the Prisoner-of-War Camp. The Annex in turn was to be divided into three parts, the first and third of which included workshops and other buildings for productive purposes; the second section consisted of eight rows of 16 housing barracks each, for approximately 350 inmates per barrack, which amounted to a total capacity of about 45,000 inmates.
3. The Clothing Manufacturing Plants of the Waffen-SS Dachau, Lublin Branch. 102 barracks were planned here, 80 of them housing barracks for 250 prisoners each, totaling 20,000 inmates. The clothing manufacturing plants were separated from the POW Camp Annex by the railway line to Chełm.

In total, then, the camp could have taken in approximately 150,000 inmates, just as Kammler had envisioned on December 8, 1941. (In several

⁷⁵ See Chapter II.

⁷⁶ As far as the incomplete sources would indicate, "Operation Reinhardt" seems to have involved the confiscation of Jewish property.

⁷⁷ See Chapter II.

⁷⁸ *WAPL*, Central Construction Office, 63. See Document 3.

places Marszałek speaks of 250,000; however, this figure is not based on any documentary evidence but merely on the theoretical maximum capacity of the camp under conditions of extreme overcrowding of the barracks.) This figure was never approached even remotely, since the plan of March 23 remained on paper only. Already on May 14 it was decided that only Compounds I through VIII would be built – the first five in one construction stage and the last three in a second.⁷⁹ Aside from the shortage of raw materials and the transportation problems, the uncertain situation at the eastern front probably also contributed to this decision.

Meanwhile, the efforts to connect the camp to the municipal Lublin sewer system were finally being pursued with vigor. On May 15, 1942, the Central Construction Office submitted an appropriate construction proposal to Construction Inspectorate East of the Waffen-SS and Police in Cracow. The cost estimate was based on Polish prices and set at one million Reichsmark. The Central Construction Office noted:⁸⁰

“If inmates and prisoners [i.e., prisoners of war] can be extensively employed in the excavation of culverts in the city streets, construction costs will be significantly reduced. The number of inmates required would be up to 500 men per day, but they could only be engaged in individual groups of 50 to 100.”

The intolerable sanitary conditions in the camp had been sharply criticized by a team of experts whom the Berlin Sanitation Institute of the SS had sent to Majdanek. In a report provided to the Central Construction Office on May 29, 1942, the sanitation officers stated that the well by the Infirmary (Hospital Block) on Compound I was in a most unsuitable location since the sick people’s excretions could contaminate it. The second well, located near the camp physician’s quarters, must be closed immediately since it was crawling with e. coli bacteria. The camp, they said, was courting an epidemic. The only way to effectively eliminate this danger would be to connect the camp to the municipal sewer system, and this should be done with utmost urgency.⁸¹

The construction proposal, submitted on May 15, was not approved until July 27;⁸⁰ those responsible took their time for another two and a half months. Regarding implementation of the project, the Central Construction Office turned to several private firms, among them the Continental Society for Trade and Industry in Cracow and the Technical Engineering Office for central heating and sanitation facilities in Warsaw. The building materials were also purchased from these firms,⁸² while all construction work not requiring special

⁷⁹ Marszałek, *op. cit.* (note 26), p. 54.

⁸⁰ *APMM*, Central Construction Office, sygn. 120.

⁸¹ Marszałek, “Budowa obozu na Majdanku w latach 1942-1944” (Construction of the Majdanek Camp in 1942-1944), in: *ZM*, IV, 1969, pp. 70f.

⁸² 495 tons of pipe sections, 50,000 bricks, 230 tons cement, 50m³ mortar, 30 tons lime, 160m³ wood and 17 tons iron and steel were needed.

skills was performed by inmates, whom the Central Construction Office rented out to the firms in question for 60 pfennigs a day.

Due to the constant shortage of transportation, completion of the work was endlessly delayed: trucks and trains were needed for the eastern front, and there were not enough wagons to transport the required building materials to Lublin. It took until January 1943 for the connection to the municipal sewer system to be completed,⁸³ and it was not before fall of that year that every barrack finally had running water.

Aside from the scarcity of raw materials and transportation, manpower shortages were another chronic problem for the SS, so that efforts were made towards a more judicious application of inmate labor. Himmler issued the following instructions in a May 20, 1942, circular to all Central Construction Offices and Building Inspectors of the Waffen-SS and Police:⁸⁴

“As per the order of the Chief of the Main Office, effective immediately, the entire inmate population will be centrally managed. Consequently it is absolutely necessary that all offices report by May 30, 1942, how much inmate or POW labor they require for the projects under way. Manpower requirements are to be detailed by subject areas, separately for each construction project. In the own best interest of the Construction Administrations, this deadline must be met, since otherwise the required inmates may be reassigned without notice. In future, the raw materials requisition for every construction proposal is also to include the inmate manpower as per the above.”

The highest authority in the allocation of concentration camp inmate laborers was *Amt DII* of the WVHA under SS-*Standartenführer* Gerhard Maurer. In this capacity, Maurer was authorized to order the transfer of inmates from one camp to another or to facilities of the civil or war industry. On March 2, 1943, for example, Maurer ordered that 2,000 Polish inmates physically fit to work were to be transferred from Majdanek to the Reich.⁸⁵ As already mentioned, in the Lublin camp itself the allocation of inmate labor was within the province of Division III (Protective Detention Camp). From April 1942 to April 1944 it was under the leadership of SS-*Hauptscharführer* Troll, who was succeeded by SS-*Oberscharführer* Herbert Abraham.⁸⁶

As in other concentration camps, the inmates who were assigned to labor projects fell into two main categories, the ‘inside units’ and the ‘outside units’. The former had to build and expand the camp itself; they were put to work in excavation, construction and transportation. 280 buildings were built in Majdanek altogether.⁸⁷ Other units had to see to camp maintenance (cleaning, gardening, kitchen, laundry, delousing chambers, etc.). There was even a unit as-

⁸³ Cf. the report of SS-*Hauptsturmführer* Krone, quoted in Chapter III.

⁸⁴ *WAPL*, Central Construction Office, 54, p. 12.

⁸⁵ Anna Wiśniewska, “Praca więźniów” (The Inmates’ Work), in: T. Mencil, *op. cit.* (note 23), p. 172.

⁸⁶ *Ibid.*, p. 173.

⁸⁷ Marszałek, *op. cit.* (note 81), p. 82.

signed by SS-*Obersturmführer* Anton Thumann to the artistic beautification of the camp; this unit was under the charge of the Polish sculptor A.M. Boniecki.⁸⁸

The 'outside units' worked for various firms. Sometimes these maintained workshops on the camp grounds. If the workshops were located at a distance from the camp, the inmates were quartered in company facilities; otherwise, they returned to the camp after work.

In the following we shall give a brief outline of the various construction stages in Majdanek, with primary reference to a 1969 article by Marszałek.⁸¹

The construction plan of May 14, 1942, which provided for the construction of barracks on eight compounds, was modified in July of that same year. According to the new plan (which was already the fourth!) buildings were now planned for only the first five compounds. Between Compounds IV and V, two new intermediate compounds were planned, the first of which was to become the site of the crematorium and the laundry building. The economic section was to be set up west of the inmate compounds, where barracks would be built to store the possessions confiscated from the internees; further buildings included baths, four large economic and administrative barracks, sheds for storing potatoes, a riding arena, a shooting gallery, and finally, the construction yard, a complex of several buildings to store building materials.⁸⁹

A camp constructed on the basis of this plan could have held some 50,000 inmates – again, the figure Himmler had mentioned a year before. But not even this population level was ever attained: as we shall see in the next chapter, there were never more than approximately 22,500 inmates in Majdanek at any one time.

Construction on the various compounds proceeded as follows:

Work on Compound I was begun in October 1941 by the first inmate transports to arrive in Majdanek, and was completed in early 1942. It was the site of two rows of 10 barracks each. Compounds II through V had 22 barracks each. Compound II was completed by early 1942, Compounds III and IV in spring and summer respectively, and Compound V in September 1942. In total, therefore, there were 108 barracks on these compounds by the last-mentioned date.⁹⁰

On Compound VI – which had not figured into the plan of July 1942 – barracks were built much later, between fall 1943 and early 1944, while the plans for Compounds VII and VIII were never implemented.⁹¹

Each compound was a separate administrative unit. Majdanek was the only camp structured in this way; no other National Socialist concentration camp

⁸⁸ A. Wiśniewska, *op. cit.* (note 85), p. 178.

⁸⁹ Marszałek, *op. cit.* (note 81), p. 22.

⁹⁰ See Document 4.

⁹¹ Regarding the genesis of the various compounds, see Marszałek, *op. cit.* (note 81), pp. 32ff.

had a comparable system of compounds. The SS officer in charge of a compound bore the title *Feldführer*, or compound leader; he was responsible for maintaining order, carrying out roll calls, and managing the compound office. As already mentioned, he was assisted by a “camp elder,” *i.e.*, a trusted inmate. The next administrative level down were the “block elders,” who were each responsible for one block and were in turn assisted by trusted inmates with lesser responsibilities (block leader, block secretary, *Kapos*).⁹²

A brief summary of the population of the various compounds follows.

Compound I

Initially, Compound I housed those Soviet POWs who, together with the Polish-Jewish POWs from the ‘Jewish Camp’ on Lipowa Street, carried out the first construction projects on the Lublin camp grounds. Civilian inmates were added later. As early as November 1941 an “infirmary” (hospital block) was set up there, which grew constantly and eventually took up all 10 barracks comprising the northern side of the compound; the southern row continued to be inhabited by inmates fit to work. In September 1943 the infirmary was transferred to Compound V and the male prisoners who were fit to work were moved to Compounds III and IV. Compound I was now reserved for female inmates; the Women’s Hospital, consisting at first of 6 and later of 11 barracks, also became established here.⁹³

At this point some remarks on the female inmates of the Lublin camp are in order. While Majdanek had originally been intended exclusively for men, the construction of a separate women’s camp was proposed in July 1942. The project was approved by Glücks. On October 29, 1942, Kammler wrote to Krüger:⁹⁴

“In the aforementioned letter, the Chief of Amtsgruppe D, SS-Brigadeführer and Major General of the Waffen-SS Glücks, has submitted to me the October 6, 1942, proposal of the commandant of the Lublin POW camp to construct a new women’s concentration camp on the grounds of the clothing manufacturing plant of the Waffen-SS in Lublin.

In view of the urgency of this matter, the appropriate construction office is to be instructed to work together with SS-Obersturmbannführer Koegel, commandant of the Lublin POW camp, to draw up the required construction proposal and to submit it without delay. The camp plan submitted together with the abovementioned request is enclosed herewith.”

The first female inmates had already arrived in Majdanek on October 1, in other words before the request to set up the Women’s Camp had even been formally made. At first they were housed on Compound V. As Kammler’s letter to Krüger shows, Koegel envisaged the clothing manufacturing plant on

⁹² *Ibid.*, p. 38.

⁹³ *Ibid.*, pp. 40ff.

⁹⁴ WAPL, Central Construction Office, 95.

the former airfield as the location for the Women's Camp. 22 barracks were to be added to the camp beside the workshops, which amounts to a capacity of approximately 5,000 inmates. In November 1942, the women who had arrived in Majdanek the previous month were transferred to the grounds of the clothing manufacturing plant. It is typical of the chaos reigning in the Lublin camp that this decision was soon reversed again, in early January 1943. As of the 8th of that month, newly arrived transports of women (initially these inmates were mostly Polish political prisoners, later also Jewesses and Soviet nationals) were once again quartered on Compound V in Majdanek, so that now there were again two Women's Camps. In September of that year, the Women's Division of Majdanek was transferred to Compound I.

The total of 25 female guards were mostly brought in from the women's concentration camp Ravensbrück. Head guard among them was Elsa Ehrlich.⁹⁵

Compound II

Compound II was primarily populated with Jewish inmates. Later, a special "field hospital for war-disabled Soviet Russian ex-servicemen" was established there; these were Soviet soldiers who had gone over to the German side and then been crippled at the front. Himmler personally ordered the establishment of this field hospital on January 6, 1943. He decreed that the barracks were to be equipped like hospitals and only Russian doctors and orderlies should serve as care-givers. The humane treatment of the Russian war-disabled was to be highlighted appropriately in propaganda reports.⁹⁶

Compound III

At Compound III as well, a large proportion of the inmates were Jews. In spring 1942 the first "hostages" were also brought in. (As we have seen, the activities of the armed Polish Resistance against the occupation power resulted in the internment of civilians as well, even if it could not be proven that they had assisted the resistance movement. In many cases these hostages were released again after only a short time.)

The so-called 'Decrepit Block' (*Gammelblock*) was also set up on Compound III. 'Decrepits' or 'Muslims' were terms in camp jargon for sick inmates in the last stages of emaciation, for whom there was little hope of recovery. And finally, some barracks on this compound were set aside from time to time for inmates suffering from typhus.

⁹⁵ Zofia Murawska, "Obóz kobiecy" (The Women's Camp), in: T. Mencel, *op. cit.* (note 23), pp. 84-86.

⁹⁶ Henryka Telesz, "Lazaret dla inwalidów – byłych jeńców radzieckich" (The Field Hospital for Former Soviet Prisoners of War), in: T. Mencel, *op. cit.* (note 23), pp. 88-91.

Compound IV

Initially, Compound IV housed political prisoners and Soviet POWs. As of fall 1942 a special section there was set up to house hostages. This section was called the “Overflow Camp.”⁹⁷

Compound V

As mentioned before, Compound V served at first to house women (and children). After these had been transferred to Compound I in September 1943, a hospital for male patients was set up on Compound V with a final total of 22 barracks, including ones for surgery, tuberculosis patients, inmates suffering from infectious tuberculosis, and rehabilitation.

Initially, the command headquarters were in the city of Lublin, at 12 Ogrodowa Street in a house that had previously been under Church ownership. The camp guards also lived in Lublin at first. The plan of March 1942 did not yet provide for separate accommodations for the camp administration and staff on the Majdanek camp grounds. They were not built until the second half of 1942, southeast of Compound I. A total of 12 barracks housed the camp administration, while a separate block to the west of these provided 14 barracks for the guards, three for SS officers, SS NCOs, and SS men employed in the administration; one additional barrack was provided for the female guards.⁹⁸

All these buildings were constructed by inmates. Aside from the total of 280 buildings on the camp grounds, they also set up the sewer system and built the roads inside the camp complex. The first street connected the block housing the Administration with the road from Lublin to Zamość; the second ran from this same block to the inmate compounds, and the third from the inmate compounds to the Lublin-Zamość road. All in all, 4,500 meters of roads were built.⁹⁹

The Polish historian Anna Wiśniewska has examined the surviving documents to determine what percentage of the Majdanek inmates were employed in the construction and maintenance of the camp itself. In September 1942, 42% of the inmates were assigned to construction projects, while 18% served as cleaning staff, gardeners, cooks, laundry personnel etc. as part of camp maintenance. In September 1943, when new barracks were being built only on Compound VI, the proportion of inmate labor in construction had dropped to 18%, while all of 42% were now employed in maintenance work; in other words, the relationship had reversed. For March 1944, the figures were 10% and 65%(!), respectively.¹⁰⁰ 40% of the inmates worked for outside firms in

⁹⁷ Henryka Telesz, “Obóz dla zakładników” (Security Overflow Camp), in: T. Mencil, *op. cit.* (note 23), pp. 91f.

⁹⁸ Marszałek, *op. cit.* (note 81), pp. 59ff.

⁹⁹ *Ibid.*, pp. 79f.

¹⁰⁰ A. Wiśniewska, *op. cit.* (note 85), p. 186.

September 1942 and September 1943, but this figure had dropped to 25% by March 1944. Since one can assume that by far the most inmates were sent out for construction work in the beginning, these figures indicate that only about a third of all the man-hours of work performed in Majdanek were economically productive. In practice, therefore, the camp had become largely an end in and of itself. That was certainly not what Himmler had had in mind when he gave the go-ahead for the camp's construction in July 1941!

The most significant firms to profit from inmate labor were the fur and clothing manufacturers, DAW, and Eastern Industries, which the SS established only in March 1943. The clothing manufacturing plants produced clothing and shoes for the soldiers at the eastern front; DAW maintained the workshops of the Jewish Camp in Lublin, as well as facilities on the grounds of the former airfield; and Eastern Industries owned workshops on the former airfield where weapons were repaired. Further, their plants manufactured brushes, ammunition baskets, etc. Women had to contribute to this work, as did children.

These three firms were also represented on the Majdanek camp grounds. In 1943, almost half of all the barracks on Compound IV were put to economically productive use. On Compound VI, the DAW converted several barracks into cobblers' shops where worn-out shoes, shipped in from the front, were repaired.¹⁰¹

During the entire existence of the camp, Jewish laborers from various countries, particularly from Poland itself, played a decidedly important role. In spring 1943 Jewish laborers were transferred, for security and strategic reasons, from Warsaw to Majdanek and its satellite camps. On March 31, 1943, a representative of Eastern Industries wrote to the Central Construction Office of Lublin:¹⁰²

"As per the order of the Reichsführer-SS, those factories essential to armaments production which are located in the Warsaw ghetto and operate with Jewish labor shall be relocated without delay, for security reasons and in the interests of an increase in the utilization of Jewish labor. Relocation shall be to Poniatowa, Trawniki and Lublin, into buildings already extant."

We conclude with a few words about Majdanek's satellite camps.

Reports of their number vary, since the boundaries between a satellite camp and an 'outside unit' were fluid. The Polish historian Czesław Rajca postulates a total of "13 subcamps" of Majdanek.¹⁰³

In Puławy, Radom and Blizyn the inmates worked in DAW plants. In the city of Lublin, prisoners were put to work in the local DAW branch as well as in several smaller work details. The Heinkel Works were in Budyn, where

¹⁰¹ Marszałek, *op. cit.* (note 81), p. 48.

¹⁰² WAPL, Central Construction Office, 268, p. 1.

¹⁰³ Czesław Rajca, "Podobozy Majdanka" (The Satellite Camps of Majdanek), in: T. Mencil, *op. cit.* (note 23), pp. 379-398.

mostly Jewish inmates manufactured airplane parts. In Trawniki, which served jointly as labor camp and as training camp for SS-men, construction and excavation work needed to be done. In Piaski near Lublin, the inmates worked in a sawmill. And finally, in April 1944, the concentration camp Warsaw, which had been set up in May 1943, was subordinated to the Lublin camp. Primarily non-Polish prisoners were interned there, and put to work such as tearing down the ruins of houses on the territory of the destroyed Jewish ghetto and salvaging reusable building materials such as bricks.

Neither the inmates in the main camp nor those in the outside units would have hurried to complete their work. When the Polish sculptor Boniecki and his team of artists were put to the task of beautifying the camp, they created, among other things, a pillar with three eagles as well as a concrete lizard and a tortoise.¹⁰⁴ The eagles symbolized the idea of freedom and the lizard that of conspiracy and going underground, while the tortoise embodied the principle of 'work slowly and poorly'. No doubt the Majdanek inmates lived up to this principle wherever they possibly could.

At the time when Warsaw was subordinated to Majdanek, the latter camp was already approaching dissolution. The eastern front was drawing inexorably closer, and the evacuation was in full swing: one inmate transport after the other left for the west. On July 23, 1944, the arrival of the Red Army heralded the end.

The history of National Socialist policy for the Lublin region and the Majdanek camp is the story of a long sequence of ambitious projects, hardly any of which could be realized. The region surrounding Lublin was to be Germanized, an SS-city with 60,000 inhabitants was to be established; both plans remained wishful thinking. Other plans called for making this area a catch basin for European Jewry, but this concept also did not make it past the beginning stage. In Majdanek, 150,000 inmates were supposed to create a dynamic economic center which would supply the German wartime armies (and, after their victory, the German civilian industries) with an endless flow of products, but the hoped-for number of inmates was never even remotely approximated. The greatest part of the forced laborers' efforts went towards the consolidation and maintenance of the camp itself – a camp that ultimately became a giant complex of ruins and which cost a very great number of people their lives.

The reason for the high death toll claimed by this ugly runt at the outskirts of Lublin was not so much brutality and sadism (though no doubt there was some of this as well among the lower-ranking SS personnel and especially the *Kapos*) as the lack of planning (for example, the frequent change of commandants, which rendered a long-term and goal-oriented leadership policy in the camp impossible) as well as rivalries among the various authorities who, for example, kept postponing the camp's badly needed connection to the municipi-

¹⁰⁴ Marszałek, *op. cit.* (note 81), p. 40.

pal sewer system. And finally, the poor living conditions and thus the high mortality rate were also exacerbated by factors which one cannot blame on the camp administration and the Central Construction Office, such as the lack of transportation facilities resulting from the developments on the eastern front, which caused additional delays in bringing in the materials needed for building the sewer system.

Chapter II: Transports and Camp Population

1. The Official Version of Majdanek

According to the official present-day account of events in Majdanek, a total of some 300,000 inmates were admitted to the camp, of which approximately 235,000 died, 45,000 were transferred to other camps, 20,000 were released by the Germans and 1,500 were liberated by the Red Army on July 23, 1944.¹⁰⁵

The remarkably high figure of 20,000 released inmates is not documented anywhere in the pertinent literature. Since we cannot conceive of any reason why official Polish historiography could possibly wish to inflate this figure, we shall accept it as correct.

In the following we will critically examine the claims made in the Polish literature about the number of inmates admitted to Majdanek.

According to a 1973 study by Czesław Rajca,¹⁰⁶ we know the names of 47,890 inmates of Majdanek, including 7,441 women. These names, Rajca states, were gleaned from the following sources:

- surviving documents from the camp office, as well as files kept by the gendarmerie of the Lublin District;
- documents from Polish charities as well as overt and covert correspondence by inmates;
- materials drawn up after the war (memoirs, accounts and questionnaires of former internees).

Of the inmates known by name, Rajca states, 59.8% were Polish, 19.8% Soviet, 13.3% Czech and Slovak, and 4.0% German citizens. The remainder included another 20 different nationalities;¹⁰⁷ 25.2% were Jews.¹⁰⁸ As Rajca himself stresses, the percentage of Jewish inmates recorded here is clearly below the actual level.

Rajca claims that the 47,890 names corresponded to approximately 14% of the total number of inmates admitted into the camp, whose number he gives as 340,000, stating that another 160,000 unregistered Jews who were murdered

¹⁰⁵ Anna Wiśniewska, Czesław Rajca, *op. cit.* (note 2), p. 32.

¹⁰⁶ Czesław Rajca, "Analiza Danych Personalnych Więźniów," in: *ZM*, VII, 1973, pp. 38-47.

¹⁰⁷ *Ibid.*, p. 40.

¹⁰⁸ *Ibid.*, p. 41.

immediately upon arrival must be added to these 340,000 registered inmates – for a total of half a million people who had come to Majdanek.¹⁰⁹

If one reduces the latter figure to 300,000, in accordance with modern-day official historiography, the percentage of known names increases considerably.

We have reason to believe that the number of 300,000 inmates deported to Majdanek is still a gross exaggeration. First, however, we must show how official Polish historiography supports its figures. To do so we shall refer primarily to two accounts by Zofia Leszczyńska, the first from 1969 and the second from 1980. The first deals with the transports to Majdanek,¹¹⁰ the second with those leaving Majdanek.¹¹¹

In an article in the anthology *Majdanek 1941-1944*, published in 1991, Leszczyńska provides a synthesis of her two earlier studies and modifies her figures from those studies slightly,¹¹² but since she does not add anything new of significance, we shall dispense with a detailed discussion of her contribution to this anthology.

2. The Transports to Majdanek

First, let us summarize the article from 1969 which deals with the transports to the Lublin camp. For simplicity's sake, where the figures themselves are concerned, we shall simply dispense with the frequently applied qualifiers "approximately," "estimated," etc.; as the author herself freely admits, by far the majority of these figures are estimates. Zofia Leszczyńska groups her transports to Majdanek into eight distinct phases:

a) First Phase (October 1941 – March 1942):

In the first half-year of its existence, the camp took in 8,300 people, including 2,000 Soviet POWs who were the first to arrive in October.

As of November, smaller transports arrived at Majdanek from other camps. Among these were doctors and orderlies, as well as Polish, Czech, and German inmates who could speak German and Russian; the latter were needed as 'functionary inmates'.

¹⁰⁹ *Ibid.*, p. 39.

¹¹⁰ Zofia Leszczyńska, "Transporty więźniów do obozu na Majdanku," in: *ZM*, IV, 1969, pp. 174-232.

¹¹¹ Zofia Leszczyńska, "Transporty więźniów z obozu na Majdanku," in: *ZM*, X, 1980, pp. 118-134.

¹¹² Zofia Leszczyńska, "Transporty i stany liczbowe obozu," in: T. Mencel, *op. cit.* (note 23), pp. 93-128.

As of December, larger transports of Polish male inmates arrived (political prisoners from Lublin Castle, as well as hostages taken in reprisal against attacks perpetrated by the Resistance movement).

Between January and March 1942, eight Jewish transports arrived at the camp; the Jews in question were mostly from the Lublin ghetto and from towns surrounding Lublin.

b) Second Phase (April – June 1942)

21,700 people were taken to Majdanek from April to June 1942, including 3,600 Polish political prisoners. The reasons for their arrests were generally either support they had rendered to the partisans, or their failure to report partisan activity to the occupation authorities. Most of those deported to Majdanek during this time were Slovak and Czech Jews. In total, 18,100 Jews from Slovakia and the Protectorate of Bohemia and Moravia were sent to Majdanek during these three months.

c) Third Phase (July – December 1942)

Majdanek absorbed 22,600 new arrivals in the second half of 1942. Of these, 7,000 were Poles, most of them farmers from the Lublin area, who had been sent to the concentration camp in reprisal for attacks and acts of sabotage by the Resistance movement. Of the remaining arrivals, by far the most – 15,000 – were Jews, primarily Polish. According to eyewitnesses this figure was even higher, but many Jews were allegedly murdered immediately upon their arrival, without first being registered. Particularly large transports came from Warsaw. Further, 1,700 Jewesses from Bełżec arrived in Majdanek in October. And finally, French, Belgian and Dutch Jews were also brought to Majdanek during this period.

d) Fourth Phase (January – April 1943)

In the first four months of 1943, 52,700 persons were deported to Majdanek; the number of Jews (5,600 inmates) was proportionately small this time. 5,000 of these Jews came from the collection camp Drancy in France. Among the remaining 600 Jews there were 104 women from Grodno and Bialystok who had been sent to Majdanek via Treblinka. But the vast majority of those who were brought to Majdanek during this time were members of Slavic peoples. In January, large-scale raids had been carried out in numerous Polish cities, and for some of those arrested the destination was Majdanek. Many inmates also arrived from the east: Russians, White Russians, Ukrainians, as well as Poles from the regions east of Lublin.

e) Fifth Phase (May – August 1943)

Within these four months 62,300 prisoners arrived in Majdanek, among them 24,850 Jews. The latter were mostly from the Warsaw ghetto, where the SS had crushed the uprising of the Jewish resistance movement in April and May and leveled the ghetto. On May 13 the new arrivals included a convoy of 308 Jewish men who had been taken from Warsaw to Treblinka, and thence, after a selection, to Majdanek. Further, approximately 6,500 Jews from the Bialystok Ghetto came to the Lublin camp.

Concurrently, Polish prisoners arrived in Majdanek almost on a daily basis. A total of 110 transports of Polish inmates have been documented for this period. In June and July the number of inmates in the camp reached its highest point. Finally, the trains from the east, crowded with White Russians, Russians and Ukrainians, also continued.

f) Sixth Phase (September – November 1943)

During these three months the Lublin camp took in 24,800 prisoners. This time, deportees from the east (*i.e.*, again Ukrainians, White Russians and Russians) made up the largest group with 11,600. Poles from Lublin Castle, the city of Lublin and its environs, and from other cities were also admitted. Particular mention must be made of the “death transports,” which arrived during this time. Immediately upon arrival, the victims were taken to the crematorium and shot. The Jews who were brought to Majdanek on November 3 from labor camps in the Lublin region and who were killed together with the Jewish inmates must also be counted among the victims of these death transports.

g) Seventh Phase (December 1943 – March 1944)

The number of those deported to Majdanek during this time approximates 40,500. For security reasons the SS sent no more Polish inmates to Majdanek after December 24, 1943, except for those from towns in the vicinity of Lublin. They were some 5,600 in number. The transports from the east still continued, involving some 9,850 deportees. After almost all Jews had been killed on November 3, 1943, another 4,200 German, Polish and Hungarian Jews arrived between December 1943 and March 1944, including 200 members of the Auschwitz *Sonderkommando*, who were all killed upon arrival.

The largest group of new arrivals was made up of 20,850 ill and invalid prisoners who were transferred to Majdanek from camps in the German Reich (Buchenwald, Dora-Mittelbau, Neuengamme, Mauthausen, Ravensbrück, Sachsenhausen, Auschwitz and Flossenbürg). These also included 300 blind inmates (on a transport arriving on March 11, 1944, from Flossenbürg).

h) Eighth Phase (April – July 1944)

Even though the evacuation of the camp had already begun in March, another 14,800 inmates arrived between April and July: 14,200 Poles and 600 Jews. As late as July 20 and 21, in other words shortly before the Red Army arrived, 800 prisoners were taken from Lublin Castle to the camp, where they were shot.

In total, then – the author concludes – 246,900 people were taken to Majdanek in 694 convoys. Of these, 99,500 were Poles from the General Government, 77,150 were Jews, 51,650 White Russians, Russians, Ukrainians and Poles from the eastern territories; the remaining 20,600 were of various other nationalities.

However, the author adds, these statistics hardly encompass all the transports that actually arrived at the camp; many of them, she says, were not recorded, and accordingly the real number of inmates admitted to Majdanek is much greater than 246,900.¹¹³

So much for Leszczyńska's data regarding the transports to Majdanek. Let us now take a look at the sources on which this Polish historian bases her arguments. They may be grouped into four categories:

- German documents. Regrettably only very few of these exist, since most of them were destroyed or have vanished;
- certain studies published in Poland (which are not accessible to us, with one exception);
- news reports of the Polish Resistance about transports arriving in Majdanek;
- reports from inmates, smuggled out of the camp during its existence, as well as eyewitness testimony given after the camp's liberation.

Here is one example of a solidly documented figure regarding deportees to Majdanek. In her study Leszczyńska reproduces a copy of a March 24, 1942, telex no. 803 from the Inspector of the Concentration Camps in Oranienburg to the then commandant of Majdanek, Karl Otto Koch; the telex reads:¹¹⁴

“Re. Jews from Slovakia

As already stated, the 10,000 (ten thousand) Jews from Slovakia destined for the camp there [Lublin] will be moved in with special trains as of March 27, 1942. Every special train carries 1,000 (one thousand) inmates. All trains will be routed via the border train station Zwardon (Upper Silesia) where they will each arrive at 6:09 a.m. and, during a two-hour layover, will be routed on to their destination by Security Police escorts and under supervision by the Kattowitz division of the State Police.

The leaders of the escort units carry transport lists detailed by name. For the time being, the following schedules have been worked out with the Reichsbahn for the first 4 transports.

¹¹³ Zofia Leszczyńska, *op. cit.* (note 110), p. 211.

¹¹⁴ *Ibid.*, p. 182.

DA 67 on March 27, DA 69 on March 30, DA 70 on March 31, DA 72 on April 5. On these days: arrival in Zwardon at 6:09 a.m., departure from Zwardon at 8:20 a.m., arrival in Lublin at 6:30 a.m. the following day. Schedules for the other six transports are to be announced.

As already ordered via telex no. 886 of March 23, 1942, the arrival and reception of each individual transport shall be confirmed by telex to this office, verifying numbers and the provisions brought along by the transport.

Chief, Central Office
[sgd.] Liebehenschel
SS-Obersturmführer.”

If we also had the transport name lists mentioned in this telex, documentation would be complete.

Leszczyńska now proceeds to take each and any witness statement as to convoys arriving in Majdanek and their numerical strength, and credits these statements with equal evidential value as this document! She clearly does not categorize evidence according to its credibility. And this is the Achilles heel of her statistics, which robs them of all value.

For example, the author supports her utterly unrealistic figures of Russians, White Russians and Ukrainians deported to Majdanek with reports from the Polish Resistance movements, which naturally had a vested interest in inflating the number of deportees as much as possible in order to support its claims about National Socialist tyranny. For this reason alone, all statistics based exclusively on eyewitness testimony are suspect from the start, and have no value as evidence.

Regarding the Polish books and articles consulted by the author, one can make the fundamental assumption that the figures given therein, and quoted by her, are based on eyewitness accounts rather than on documents, for if there were any of the latter, Leszczyńska would very likely have cited them directly. The only one of these studies which we have been able to access ourselves is Tatiana Berenstein's and Adam Rutkowski's *Żydzi w obozie koncentracyjnym Majdanek* (Jews in the Majdanek Concentration Camp), published in 1966.¹¹⁵ Leszczyńska repeatedly cites this work as her source. On the basis of one example, namely the figures which Berenstein and Rutkowski give regarding the Polish Jews deported to Majdanek in 1942, we can see that these two authors rely primarily on eyewitness accounts.

In that year – so they write – 36,500 Polish Jews were sent to Majdanek.¹¹⁶ Most of them were murdered immediately upon arrival without ever being registered, which is why the camp documentation contains no references to them. Almost all figures given are based on witness statements: for example, the May 1942 deportation of 2,000 Jews from the towns of Belzyc,

¹¹⁵ Tatiana Berenstein and Adam Rutkowski, “Żydzi w obozie koncentracyjnym Majdanek (1941-1944),” in: *Biuletyn żydowskiego instytutu historycznego*, no. 58, Warsaw, 1966.

¹¹⁶ *Ibid.*, p. 14.

Międzyrzec and Zamość is ‘documented’ with the statements of one Mordechai Sztrygler and one Golda Teich; the deportation of 2,000 Jews from Piaski in September is established on the basis of statements by the selfsame Golda Teich and one Maks Auerbach; and the deportation of 3,000 Jews from the ghetto of Majdan Tatarski in November is verified on the basis of statements by one Ida Glikstejn, one Julia Celinski, one Rywka Grynwald, and one Symcha Turteltaube.¹¹⁷

Leszczyńska is very well aware of the unreliable nature of this source. For example, she gives the number of Jews deported from the ghetto of Bialystok to Majdanek as 6,500¹¹⁸ and adds a footnote pointing out that Berenstein and Rutkowski speak of 24,000 Jews deported from the Bialystok ghetto to the Lublin camp. The sources cited in this instance by Berenstein and Rutkowski are the witness statements of one Szymon Amiel and one Efraim Nachumowicz.¹¹⁹ If Leszczyńska’s figure is correct, then that given by Berenstein and Rutkowski is grossly exaggerated, which also makes all their other figures suspect from the start. But as we have pointed out, this does not stop Leszczyńska from quoting this source time and time again! It is safe to assume that the statistics quoted from other books and articles as well are based exclusively on eyewitness testimony.

When the eyewitnesses leave her in the lurch and fail to provide figures, the author does not hesitate to offer estimates of her own. One example:¹²⁰

“The first inmates of Jewish nationality were imprisoned in Majdanek on December 12, 1941. They had been arrested in the course of street raids in Lublin. 150 Jews fit to work were arrested, and after being deloused and issued prison clothing they were taken to Majdanek by truck that very same day. From January to March 19 [1942] another eight transports of Jews arrived at Majdanek; these Jews had been arrested in raids in the Lublin ghetto as well as in other towns in the Lublin region. The number of people on each transport cannot be precisely determined from the surviving documentation. The only thing known for certain is that the transport of January 5, 1942, included several hundred persons. The prisoners on many Jewish transports were murdered immediately upon arrival. This was the fate of the aforementioned transport of January 5, for one, as well as of another transport of February 22, 1942.

If we assume that each of these transports included at least 200 people, this means that approximately 1,800 Jews arrived in Majdanek during this time.”

The figure of 150 work-fit Jews who were imprisoned on December 12, 1941, is proven by a memo issued by a German official on December 23 of that year, in other words with an actual document. Regarding the transport of January 5 the author states that it is “known” to have included several hundred persons, but she neglects to tell us the source from which this is known. Her

¹¹⁷ *Ibid.*, pp. 12f.

¹¹⁸ Leszczyńska, *op. cit.* (note 110), p. 197.

¹¹⁹ T. Berenstein, Rutkowski, *op. cit.* (note 115), p. 17.

¹²⁰ Leszczyńska, *op. cit.* (note 110), pp. 181-183.

“assumption” that each of the nine transports included at least 200 people is also not documented. (After all, it goes without saying that the murder of entire transports immediately upon arrival can only be ‘proven’ by eyewitness testimony.)

The following concrete example clearly reveals the utterly unfounded nature of Leszczyńska’s putative figures:

The author claims that between January and August 1943 the Lublin camp took in 115,000 prisoners (52,700 in the first four-month period and another 62,300 in the second). However, from the September 30, 1943, report of WVHA Chief Oswald Pohl to the *Reichsführer*-SS Heinrich Himmler, in which camp population and mortality figures in the various concentration camps are discussed,¹²¹ the following becomes apparent:

1. In the time in question, the total number of inmates in all the concentration camps rose from 123,000 to 224,000, *i.e.*, by 101,000.
2. In the same time period, 62,700 inmates died in all concentration camps together.

If all those who died had been interned before January 1, 1943, it would mean that $(101,000+62,700=)$ 163,700 inmates had been newly admitted to the camps in the eight-month period at issue. Naturally, however, part of the deaths must have involved new arrivals, *i.e.*, inmates who had not been imprisoned prior to 1943. Thus, the total of all inmates inducted between January and August 1943 must have been significantly less than 163,700.

Of the new arrivals in the first eight months of 1943, no less than 97,850 were sent to Auschwitz.¹²² Consequently, all the other camps put together took in significantly fewer than $(163,700 - 97,850=)$ 65,850 deportees, and again, only a part of these can have been sent to Majdanek. Therefore, Leszczyńska’s statistic is exaggerated by several orders of magnitude!

The fact that the author, drawing on highly questionable sources, inflates the number of deportees so extremely is not difficult to explain in light of the political constraints within which she had to work. At the time she wrote her analysis, the figure of 360,000 Majdanek victims was a dogma which it was anathema to question. Now, if 360,000 inmates died in Majdanek while 45,000 were transferred to other camps, 20,000 were released by the Germans and 1,500 were encountered by the Red Army, then simple arithmetic would require that Lublin camp took in a total of 426,500 inmates. Despite her best efforts, Leszczyńska can only come up with 246,900, and so she conjures up the missing 179,600 by commenting that her figure is by no means complete!

In her publication on the same subject authored 22 years later, Leszczyńska now counts fully 827 transports (up from her previous 694), which now in-

¹²¹ PS 1469.

¹²² Danuta Czech, *Kalendarium der Ereignisse im Konzentrationslager Auschwitz-Birkenau 1939-1945*, Reinbek: Rowohlt 1989.

cluded “at least 275,000” people, and adds this time, as well, that the actual figure was much higher.¹²³

This study may be found in the voluminous anthology *Majdanek 1941-1944*, published in 1991 by T. Mencil. This book contains an index of 816 transports that arrived in Majdanek.¹²⁴ Only 414 of these entries give the number of inmates on the transport at issue. If one adds the numbers given for these 414 transports, one arrives at a total of only 81,500 prisoners.

Summarizing the data given in the Polish literature on this subject (as of 1991) produces the following bottom line:

- 47,890 inmates of Majdanek are known by name;
- 414 transports with a total of 81,500 inmates have been established.

All other figures beyond these are undocumented and thus merely estimates.

We shall submit our own estimates of the total number of inmates inducted in Majdanek in Chapter IV.

3. Transport from Majdanek

For her 1980 article about inmates transferred from Majdanek to other camps, Leszczyńska relied much more extensively on actual documents than for her article on transports to Majdanek, since the arriving convoys were registered in the records of the receiving camp and these records have largely survived to our time. Accordingly, this article is also much sounder.

In 1943 inmates were transferred on the orders of the SS-WVHA’s Group D. Initially, the camp administration of Majdanek itself selected the inmates to be transferred. Later the internees were given the chance to volunteer for transport to other camps. In general they did not want to leave, as they feared change and did not know what awaited them elsewhere.¹²⁵

It is likely that most Polish prisoners did indeed regard a concentration camp in their own country as the lesser evil when compared to a camp abroad, especially since it was not easier for them to maintain some contact with their families and friends living in freedom.

However, non-Polish and particularly western European inmates would probably have been only too happy to volunteer for a transfer, since there was hardly a camp anywhere where conditions were as bad as in Majdanek. Accordingly, the anthology *Majdanek 1941-1944* states (translated from the German-language abstract):¹²⁶

¹²³ Leszczyńska, *op. cit.* (note 112), p. 93.

¹²⁴ T. Mencil, *op. cit.* (note 23), pp. 437-454.

¹²⁵ Leszczyńska, *op. cit.* (note 111), p. 120.

¹²⁶ T. Mencil, “Konzentrationslager Majdanek. Allgemeine Charakteristik,” in: T. Mencil, *op.*

“Compared to the camps in the Reich – for example the concentration camps Buchenwald or Sachsenhausen, where the barracks were relatively clean and living conditions for the inmates were better – the conditions and facilities in Majdanek were extremely primitive. This annoyed [sic!] prisoners brought in from other camps (Buchenwald) or pleased those inmates being transferred to another camp (Groß-Rosen, Sachsenhausen).”

As of May 1942 transports left for Auschwitz, where the inmates worked in the Buna rubber plants in Monowitz. In 1943 the number of prisoners transferred to the various concentration camps in the Reich increased sharply, because there was little industry in Lublin and the ordnance factories in the Reich depended to an increasing extent on imported manpower. Other inmates from Majdanek were sent to smaller camps in the General Government or posted to work in agricultural enterprises.

In total – according to Leszczyńska – the transports leaving Majdanek included some 45,000 prisoners.¹²⁷ We see no reason to doubt this figure, especially since there is no apparent motive for deliberate exaggeration here.¹²⁸

4. Camp Population

The camp population – that is, the number of inmates detained there during the various periods of Majdanek’s camp history – is the subject of another study by Leszczyńska, this one dating from 1973.¹²⁹ Her conclusions are summarized in a table inserted between pages 16 and 17 of her article.¹³⁰ This table indicates that the camp population reached its high point in July 1943, with an average of 22,500 inmates.

A total of 207 document fragments survive from the camp register for 1943 and give important clues as to the level of the camp population at the times in question. The Polish historian comments as follows on these fragments, which form the cornerstone of her work:¹³¹

“Of the surviving files from the camp office, noteworthy documents include some from the camp labor office which provide data regarding the total inmate population. On July 22, 1944, in the final stage of the camp’s evacuation, the documents held there were carried out of the office facilities, thrown into a pit dug es-

cit. (note 23), p. 507.

¹²⁷ Leszczyńska, *op. cit.* (note 111), p. 131.

¹²⁸ Leszczyńska, *op. cit.* (note 112), p. 93. However, p. 455 of T. Mencil’s anthology includes a table of transports to leave Majdanek; this table indicates only a little over 35,000 transferred inmates. Of course this table is not necessarily complete, so that the actual figure may well have been 45,000, or even greater.

¹²⁹ Leszczyńska, “Stany liczbowe więźniów obozu koncentracyjnego na Majdanku,” in: *ZM*, VII, pp. 6-25.

¹³⁰ See Documents 9 and 10 in Appendix.

¹³¹ Leszczyńska, *op. cit.* (note 129), pp. 6f.

pecially for this purpose, burned, and then covered over with a thin layer of soil. The partially charred papers remained there until the first days of May 1948 when they were accidentally discovered in the course of some excavations.

Among the fragments to survive were daily population reports for the men's camp for 1943, which were drawn up by the camp office and submitted to the labor office in single copy. These reports contained a daily overview of the numbers of concentration camp inmates and their assignment to various tasks.

After being recovered, these materials – partly burned, and stuck together due to four years' exposure to the damp – crumbled to pieces. This was the condition in which they were secured and taken to the Museum archives. At first it seemed that it would not be possible to restore them even partially; nonetheless, painstaking efforts were begun towards this goal. After piecing together more than 2,000 charred fragments of various sizes, the reconstruction of individual daily reports was begun. The result of this meticulous poring over detail was the recovery of 207 documents.”

As strange as all this may sound, there can be no doubt about the authenticity of these documents!

A camp population report included the following information, *inter alia*:

- The number of inmates at morning roll call;
- Arrivals (*i.e.*, inmates newly arrived in the course of the day);
- Departures through transfer, discharge and death;
- Number of inmates in the evening.

The inmates were divided into Reich Germans (RD), Poles, and citizens of the Soviet Union, and for the Reich Germans the inmate category (politicals, criminals, anti-socials etc.) was also specified. Oddly, non-Jewish members of other nations were included with the Reich Germans, and for some reason the Ukrainians were listed separately from other Soviets as of May 1943. The Jews were a special category, but were listed separately according to their nationalities. For example, the breakdown of the Jews in the camp on July 22, 1943, was as follows:¹³²

Poles:	3,221	Czechs:	63	Germans:	11
Slovaks:	883	French:	51	Dutch:	8
Greeks:	449	Russians:	26	Serbs:	6

Further data referred to the work to which the inmates were put.

We shall show one of these camp population reports.¹³³ It is actually one of the most complete – which gives an indication of the difficulties a researcher is faced with here.

The document in question dates from December 9, 1943. According to it, there were a total of 6,847 inmates in Majdanek that evening, including 2,248 (Soviet) prisoners of war, 4,466 concentration camp inmates and 126 members of a different category (we do not know which, since the pertinent line is only

¹³² *Ibid.*, p. 8.

¹³³ *APMM*, sygn. 1-c-2, vol. 1, Dec. 9, 43. See Document 8.

partly legible). In the (also only partly legible) left-hand column second from the top, below the 4,466 concentration camp inmates, “*SU. Kr.-Gef.*” (Soviet POW) are mentioned; evidently these were counted separately from the remaining Russian POWs, and again we do not know what group this was.

Of the 4,466 camp inmates, 2,052 were in the Protective Detention Camp and 824 were employed in a total of 32 work details (which probably also included the satellite camps of Majdanek). 537 were not assigned to work, and no fewer than 1,053 were in the infirmary!

Further, the fragment shows that three men – one Soviet POW and two Polish inmates in protective detention – died that day and that one Polish inmate as well as three Polish hostages were released.

Such German documents, representing meaningful evidence despite their incompleteness, are quite rare for the reasons previously mentioned, and so Leszczyńska, in her article about the camp population levels, perforce refers primarily to reports issued by the Resistance movement, to messages smuggled out of the camp during the time of its existence, and to post-liberation witness statements. Where actual documents exist, a comparison with the estimates quoted shows that the latter somewhat exceed the figures in the former.

For August 1943, for example, Leszczyńska speaks of an average of 11,700 male and 6,500 female inmates.¹³⁴ According to Pohl’s report to Himmler, which we have already mentioned repeatedly, the number of inmates at that time was about 11,500 men and 3,900 women.¹³⁵ So, while the estimate is extraordinarily accurate for the men, there is a considerable difference for the women.

5. Numbering of Inmates

Finally, a word regarding the number of the inmates. According to Polish historiography, the numbers assigned to the registered inmates in Majdanek did not exceed 20,000. If an inmate died, his number was allegedly assigned to another inmate.¹³⁶

As odd as this system may sound (nothing of the sort was done in any other German concentration camp), it is nonetheless a fact that not one inmate number greater than 20,000 is recorded in the surviving documents.

However, on the basis of 1,250 names given in the various lists of inmates who died in 1942, we found only five numbers that were used twice.¹³⁷ One

¹³⁴ Leszczyńska, *op. cit.* (note 129), p. 18.

¹³⁵ PS 1469.

¹³⁶ Leszczyńska, “Sposoby ewidencji więźniów w obozie koncentracyjnym na Majdanku,” in: *ZM*, VIII, p. 38.

¹³⁷ These numbers were: 1298, 5745, 7016, 11034, 16654.

should have expected a much greater number of identifiers that were assigned twice or even more often. This is one of the most significant unsolved problems in the context of the history of Majdanek.

Chapter III: Living Conditions

1. The ‘Temporary Nature’ of the Camp and Its Effects on the Inmates

As we have shown in Chapter I, the history of the Majdanek concentration camp was extraordinarily chaotic. There could be no sense of any clear and consistent development, since the camp’s function was continually changing. Majdanek remained a temporary measure to the end.

Alert observers had not failed to notice this. One 1943 report of the Polish Resistance movement, which we will quote later, stated that the lack of interest on the part of the German authorities showed that the situation in Majdanek was temporary. For the inmates, this circumstance had very definite consequences – some were positive, but significantly more were not.

One of the potential positive effects was that at times there was not enough work in Majdanek for all the inmates. For example, as we saw in the last chapter, on December 9, 1943, 537 of the 4,466 inmates of the “Protective Detention Camp” were healthy but not assigned to any work.

Another advantage which the “lack of interest on the part of the German authorities,” to use the Resistance movement’s expression, had for the internees was the ease with which messages could be exchanged with the outside world.

At least part of the time, the inmates were able to correspond with their kin legally, though of course in a form censored by the camp authorities.¹³⁸ Aside from this, the exchange of letters and secret messages by covert means flourished, and the camp authorities obviously made no attempts to stop it: it seems that they could not care less. Józef Marszałek comments:¹³⁹

“During the expansion of Majdanek, beginning in spring 1942, about twenty [approx. translation of the Polish “kilkanaście”] construction companies appeared on the camp’s property and employed civilian laborers from the city. In no other camp except for Auschwitz did they play as extraordinarily important a role in the everyday life of the camp as they did at Majdanek. They became a secret bridge

¹³⁸ Regarding the inmates’ correspondence with their kin, as well as the censorship of this correspondence, see the chapter by the Norwegian Erling Bauck, “Norwegische Facharbeiter,” in: Tomasz Kranz (ed.), *Unser Schicksal – eine Mahnung für Euch... Berichte und Erinnerungen der Häftlinge von Majdanek*. Lublin: Panstwowe Muzeum na Majdanku, 1994, pp. 182-184.

¹³⁹ Józef Marszałek, “Konspiracja w obozie,” in: Tadeusz Mencil, *op. cit.* (note 23), pp. 346, 349.

between the inmates and their families, underground organizations, fellow citizens who wanted to help, and charitable organizations. They informed the families of individual inmates that these were in fact detained in the camp, and brought the prisoners food, medicine and, most importantly, secret messages from their families. [...] The members of the Polish Red Cross arranged the exchange of information between the camp and the outside world [...] Young, unusually courageous Ludwik Jurek, who delivered the Red Cross parcels, acted as 'camp mailman'. He accepted secret messages and passed them discreetly on. Janina Suchodolska, who was in charge of soup deliveries, [...] smuggled the underground press, political news, secret messages and money into the camp. While distributing the soup as well as cleverly hidden secret material in the presence of SS-men, she also managed to ask the inmates on the various Compounds, in a whisper, what they needed most, whether she should pass a message to someone, [...] she even managed to pass on political information."

Marszałek demands a bit too much credulity from his readers: the SS were certainly not blind men in whose presence one could "distribute cleverly hidden secret materials" without their noticing. The only possible conclusion is that they did not care about the distribution of the "secret material."

But this obvious indifference of the administration to the activities in the camp had a fateful counterpart: they also behaved with indifference towards brutal excesses committed against the prisoners by the guards.

Accounts of cruel mistreatment of inmates, right up to casually committed murder, run like a red thread through the official (postwar) literature on Majdanek. The basis for these accounts are statements of former camp inmates.

Now there are good reasons to assume that at least some of these accounts are greatly exaggerated. Anyone who had lived through Majdanek quite naturally felt a deep hatred of the SS who had deprived him of his freedom under the basest of circumstances, and was thus almost inevitably inclined to give the most lurid accounts of their brutality. Furthermore, the tendency to dramatize bad experiences is a general human trait.

Accordingly, the French Resistance fighter and Socialist Paul Rassinier, inmate of the Buchenwald and Dora-Mittelbau camps, titled a book about his camp experiences in which he critically examined his former fellow-prisoners' accounts, *Le mensonge d'Ulysse* (The Lies of Ulysses),¹⁴⁰ referring to the self-promoting hero Ulysses (Odysseus) who augmented a hundred torments he had really suffered with a thousand more of his own invention.

Therefore, the claims made by the eyewitnesses must be treated with some reservations. If, for example, former Majdanek inmates claim that the SS-man Arthur Gossberg had played 'William Tell' when drunk, placed apples on inmates' heads and then fired at them with his pistol, or that the SS-man Anton Thumann as well as the physician Heinrich Schmidt had fired shots through

¹⁴⁰ *Le mensonge d'Ulysse*, La Librairie française, Paris 1950 (online: abbc.com/aaargh/fran/archRassi/prmu/prmu.html)

the windows into the Women's Hospital for fun,¹⁴¹ this is no doubt simple hyperbole. Reports of a "William Tell" have also been imputed to the German Gottfried Weise, stationed in Auschwitz,¹⁴² and the tale of SS-men taking shots into a hospital for fun is strikingly reminiscent of that scene in Steven Spielberg's Hollywood film *Schindler's List* where the director has Ammon Göth, the commandant of the labor camp Płaszów, pass the time by shooting down inmates from his vantage point on the balcony of his villa. This kind of morbid fantasy has nothing to do with historiography.

In principle, the SS-men were strictly forbidden to mistreat inmates. In Auschwitz, all members of the SS had to sign an agreement that they would not harm inmates physically; severe punishment was threatened in cases of noncompliance.¹⁴³ Even though no similar documents are known to us for Majdanek we suspect that the rules were the same there.

Often enough, however, rules are on paper only. We do not doubt that mistreatment was in fact a widespread problem in Majdanek. One of many pieces of circumstantial evidence for this is provided by the memoirs of the Norwegian Erling Bauck, whose objective and matter-of-fact tone is a welcome contrast to other, entirely incredible witness accounts. Bauck worked in an outside labor detail in Majdanek. When a thoroughly down-to-earth witness such as Bauck, who always expressly identifies rumors *as* rumors, writes that one records officer constantly beat the inmates with a whip,¹⁴⁴ we really see no reason to take this as a figment of an excessively creative imagination.

Therefore, there are grounds to suspect that the camp administration's indifference resulted in frequent abuse of inmates in Majdanek, but that this did not reach the degree that is alleged. Due to the lack of documents, not much more can be said on this topic.

The lack of any and all documentary source materials also limits our observations about the number of executions carried out in the Lublin camp via shooting or hanging. We can only say that no doubt the number was great, particularly since inmates who were sentenced to death for actual or alleged crimes were not the only ones to be executed there. Resistance fighters sen-

¹⁴¹ Zofia Murawska, "Warunki egzystencji więźniów. Szykani i kary" (Conditions of the Inmates' Existence. Harassment and Punishments), in: T. Mencil, *op. cit.* (note 23), p. 167.

¹⁴² Claus Jordan, "Politics and the Justice System. A Case Study," in: Germar Rudolf (ed.), *Dissecting the Holocaust: The Growing Critique of 'Truth' and 'Memory'*, 2nd edition, Theses & Dissertations Press, Chicago, IL, 2003, pp. 147-181

¹⁴³ The agreement which the SS-men had to sign stated:

"I am aware that the Führer alone can decide on the life and death of an enemy of the state. I may not physically harm or kill an enemy of the state (inmate). Every instance where a concentration camp inmate is killed requires permission from the Reichsführer-SS personally. I am aware that in the event of a violation of this agreement I will be severely called to account." GARF, 7021-107-11, Sheet 130.

¹⁴⁴ E. Bauck, *op. cit.* (note 138), p. 180.

tenced to death outside the camp were also sent to Majdanek (or to the nearby forest of Krepiecki) to be executed.

The decisive factor which made Majdanek the worst of all the National Socialist concentration camps, at least part of the time, was probably neither the mistreatment of inmates – the scale and scope of which cannot be determined – nor the executions, which of course also took place in other camps. Rather it was the sanitary conditions, which were dreadful until early 1943 and still very bad from that time until autumn of the same year, and which inevitably triggered epidemics and thus the incredibly high mortality rate in the Lublin camp. This too was a result of the ‘temporary nature’ of this camp: as we have seen, Majdanek’s connection to the municipal sewer system of Lublin was greatly delayed by squabbling among various authorities, and carried out at a snail’s pace even once it had finally been decided upon.

2. Sanitary Conditions and Disease

Where people live closely crowded together, the danger of disease grows. Epidemics, particularly typhus transmitted by lice, were the main reason for the at times staggering mortality rate in the National Socialist concentration camps.

Admittedly, where sanitation and medical care were concerned, there were great differences between the camps. This is already shown by the mortality rates, which often differed greatly even for the same time period. Important information about these mortality rates is provided particularly by the September 30, 1943, report of SS-*Obergruppenführer* and WVHA Chief Oswald Pohl to Heinrich Himmler,¹⁴⁵ which discussed the measures taken to reduce mortality rates in the concentration camps, and the results achieved by them. Pohl informed his superior that by improving sanitary conditions as well as the rations and clothing of the inmates, the mortality rate in the camps had successfully been reduced from 10%(!) in December 1942 to 2.09% in August 1943.

As Document PS-1469 shows,¹⁴⁶ not one of the 2,500 inmates in the Dutch concentration camp Hertogenbosch died in August 1943, only one out of 3,000 in the Riga camp, and 40 out of 17,500 in Dachau (which corresponds to a death rate of 0.25%). The Lublin concentration camp had the highest death rate by far: 7.67% for the men and 4.41% for the women. (For the sake of comparison: in Auschwitz, the mortality rate for men was 3% that month, and for women it was 3.61%.)

¹⁴⁵ PS-1469.

¹⁴⁶ See Document 11.

As already pointed out, the catastrophic sanitary conditions were the main reason for the abnormally high death rates in the Lublin camp.

In the anthology *Majdanek 1941-1944* Zofia Murawska devotes several pages to the sanitary conditions in the camp.¹⁴⁷ She sketches the following overview:

- Until spring 1942 there were no sanitary facilities and no running water in Majdanek. The first two wells on the camp grounds were not finished until May 1942.
- There were no laundry facilities until January 1943. Up to that time, the inmates had to do their laundry by hand, insofar as there was even any water available for this purpose. In the winter they obtained water by melting snow or ice.
- As of spring 1942, new arrivals were given shower baths. The camp inmates had only very irregular access to the showers. Weekly showers were not scheduled until late autumn 1943.
- Flush toilets were available only as of August 1943. Before that, the internees had to make do with primitive latrines in the form of pits with boards laid across. At night the prisoners were forbidden to leave the barracks and had to relieve themselves into boxes that were emptied in the morning.
- Due to the lack of water, soap and disinfectants, lice and other vermin were everywhere.
- In the second half of 1943 sanitary conditions improved noticeably. By autumn of that year, every barrack had faucets as well as stone wash basins.

Although these findings are based primarily on witness reports, they are probably quite realistic; they are also confirmed by German documents. We shall quote two of these documents – excerpts from one, and the other in its entirety.

On January 20, 1943, SS-*Hauptsturmführer* Krone traveled to Lublin on business and subsequently drew up a report in which he recorded the following:¹⁴⁸

“1. Water supply

The connection to the Lublin municipal supply net is finished. Also, all water-consuming facilities such as kitchen, bath, laundry and the crematorium are connected. At the moment, therefore, there are no water supply problems in the camp. Work is proceeding on the connections for the washing and toilet barracks.

The installation of washing and toilet facilities in all housing barracks, requested at the urging of the camp commandant, for reasons of security, is feasible. Steps have already been taken to obtain the required materials.

The connections for the quarters of the command staff and the guard battalions are also finished, and work is proceeding on the inside fixtures [...]

¹⁴⁷ Zofia Murawska, “Warunki egzystencji więźniów. Warunki sanitarne,” in: T. Mencil, *op. cit.* (note 23), pp. 134-140.

¹⁴⁸ *APMM*, micr. no. 816, pp. 9f.

5. Sanitary facilities

The delousing, disinfection and bath facilities present at this time are adequate for the current population of 5,000 inmates, However, according to the camp commandant, a larger population is to be expected shortly. At this time, Amt CIII has access to some steam disinfection apparatus [for disinfestation purposes] and steps have been taken towards providing three larger facilities.

Division of the delousing facility into a clean and a contaminated side has been done.

6. Laundry facilities

At this time, the POW camp has only a hand-laundry facility. This must be considered inadequate for purposes of ensuring the sanitary and thorough cleansing of laundry and clothing.

The commandant of the POW camp Lublin pointed this out with particular emphasis and stressed that typhus, which has been on the rise – especially recently – among members of the SS (at this time some 40 SS-men are suffering from typhus), can only be brought under control by means of an adequate and thorough cleaning of the laundry. [...]

Over the next weeks the firm Poensgen, Düsseldorf, will provide four small laundry facilities, each consisting of one machine, one spin dryer and one mangle, which had been intended for police bases in the east. These facilities shall be used to process only the laundry of the command staff and the members of the guard battalion.”

Two months later, on March 20, 1943, SS-Untersturmführer Birkigt followed up on an inspection conducted on February 23 and 24 by drawing up a report on the sanitary conditions in Majdanek. He wrote:¹⁴⁹

“A) Current conditions (Population approximately 7,000 inmates)

1. *At present, just under 10% of the camp population is ill. For the more than 600 patients, including some 200 surgical cases (frostbite, etc.), there are 3 infirmary barracks available on Compound I. This compound is described as a model compound. The infirmary barracks are separated from the housing barracks of Compound I by no more than an ordinary barbed-wire fence. In terms of laundry, rations etc., the infirmary barracks are supplied by the facilities of Compound I, i.e., they do not have their own kitchen, laundry, disinfection facility, etc. Currently each of the infirmary barracks houses more than 200 patients. Due to the triple-decker bunks, the barracks are overcrowded and lack adequate ventilation.*
2. *To date the only toilet facilities were dry (non-flush) toilets, located in a special barrack at the east end of each Compound. The feces were carted out onto the fields located towards the west. Since autumn last year, a sluice system has been set up, which joins the municipal sewers via a 24-inch-diameter drain canal. This sluice system still lacks two feeder pipes for Compound V, which could not be installed due to the onset of frost.*

The Construction Office and Command arranged for the construction of latrine pits with one or two seats at various points above the sluice feeders so as to be

¹⁴⁹ *Ibid.*, pp. 12-14.

able to begin using the sluice system even prior to completion of the planned flush toilets. The final plan provides for eight fixed toilets with ring-flush system at one end of each housing barrack [illegible section follows].

3. To date there are no washing facilities in the barracks or washing barracks. The inmates are to wash themselves in wash bowls or buckets, using water brought in from the well. A new water pipe is in place and connected to the municipal water supply. Pressure is very low, since the municipal waterworks has a single functional pump said to manage only 8,000 cubic meters per day. A reserve pump exists, but is out of order.

Plans provide for washing facilities with two washing barracks (approximately 20-24 places) or with washing channels (approximately 40-50 places) at one end of each accommodation. At the moment, to provide for the interim, the toilet barrack at the eastern end of each barracks compound is equipped with a washing facility with wooden channels which, however, will probably not have a sufficient lifespan even for the interim. These temporary washing facilities have been ordered completed by March 3, 1943. However, since there appears to be a shortage of equipment and skilled labor, it seems that all the work will not be finished by the end of March.

4. At present the only effective body cleansing for inmates consists of bathing (showering) in combination with body disinfection via an antiseptic bath in the two disinfection barracks. Each disinfection barrack has 40 showers. According to the camp physician and the SDG [medics] 240-520 inmates can be channeled through the disinfection facilities daily.

B) The concentration camp is to be enlarged to hold 25,000 prisoners.

1. The infirmary must be made large enough and must be flexible enough for expansion in case of epidemics. It must continue to be separated from the rest of the camp by a quarantine strip and must receive its own supply facilities (kitchen, laundry, disinfection etc.).

Assuming a normal-case average of 3% patients, infirmary barracks must be adequate to permanently accommodate some 750 inmates. In the case of an epidemic, it must be possible to supplement this permanent infirmary with enough barracks to accommodate 10% of all inmates in infirmary or quarantine barracks – i.e., with a capacity of 2,500 inmates.

To allow the additional infirmary barracks to be used as regular accommodations under normal conditions, they must be set up singly or in groups of two, divided by quarantine strips, so that they may be added to the infirmary facilities if and as needed.

2. The washing conveniences for the inmates, as well as the toilet facilities, must be built as planned, and with all due speed.
3. The disinfection facility must be enlarged to reflect the future size of the camp, and must be equipped properly. It must be large enough so that
 - a) it can accommodate a larger-scale, batch-processing operation,
 - b) clean people do not come into contact with dirty laundry,
 - c) the inmates performing the disinfection cannot but undergo the cleansing process themselves.

It seems important that the infirmary should receive its own disinfection facility and that if possible the crematorium be transferred into the area of the camp infirmary as well.

Birkigt
SS-Untersturmführer (F)."

These two documents clearly show not only that sanitary conditions continued to be unacceptable even after the camp's connection to the municipal water supply was complete, but also that SS authorities in charge strove earnestly to improve the situation. No doubt this was a result of Pohl's December 1942 order to improve the living conditions of concentration camp inmates.¹⁵⁰

The sanitary conditions described perforce brought all sorts of diseases with them. The Polish historian Jolanta Gajowniczek wrote an article on this topic, stating:¹⁵¹

1. The worst health problem in Majdanek was typhus. (In view of the utmost importance of this point we shall quote her subsection on typhus in Majdanek almost in its entirety later on.)
2. Tuberculosis claimed a very great number of lives. In the first months of 1944, the number of cases in the camp itself was further increased by the fact that many tuberculosis patients were brought to Majdanek from the Reich.
3. Poor rations resulted in massive cases of dysentery.
4. Scabies was very widespread due to inadequate personal hygiene resulting from the lack of water.

In her discussion of the men's and women's infirmary the author gives the following account of the medical care inmates received as of late 1941:¹⁵²

- On November 27, 1941, a little over one month after the arrival of the first transports of prisoners, eight inmate doctors (seven Poles and one Czech) were sent to the Lublin camp from the Concentration Camp Sachsenhausen. Three more doctors from Sachsenhausen followed in December 1941, as well as one each from Dachau and Buchenwald.
- For the first months these doctors could not do anything for the patients since there was no medication and no bandages.
- In early 1942, the first isolation compound for typhus victims was set up. In February of that year, one barrack (Block 1 on Compound I) was set aside to house the patients.
- Also in February 1942, more inmate doctors arrived, this time from Auschwitz. In the second quarter of the same year they were followed by Jewish doctors from Slovakia and from the Protectorate of Bohemia and Moravia.

¹⁵⁰ See Chapter I.

¹⁵¹ Jolanta Gajowniczek, "Choroby i epidemie. Rewir" (Illnesses and Epidemics. The Infirmary), in: T. Mencel, *op. cit.* (note 23), pp. 196-225.

¹⁵² *Ibid.*, pp. 203ff.

These doctors brought medical instruments, medications and bandages with them.

- In March or April 1943 there were a total of 5 infirmary barracks. Barrack 1 included the quarters of the inmate doctors as well as the (German) camp physician's office, Barrack 2 contained the surgery, Barracks 3 and 4 served to accommodate bed-ridden patients, and Barrack 5 housed patients with infectious diseases. Another five barracks (numbers 6 through 10) were intended as emergency reserve, in other words probably for the case of an epidemic.
- In addition to these barracks, every compound had small "sick huts."

For October 1943 the author gives an indication of the nationalities of the doctors. At that time 120 assistants as well as the doctors did duty in the infirmary. Most of the doctors were Polish political prisoners, whereas the vast majority of the assistants were Jews.

Between December 12, 1943, and March 22, 1944, transports of sick inmates arrived in Majdanek from various camps in the Reich. Gajowniczek writes that there are no documents that indicate whether these sick inmates had been sent to the Lublin camp for elimination or for treatment, but she considers the former to be likely. On the other hand, she also mentions an April 13, 1944, transport of patients, doctors and assistants leaving Majdanek for Auschwitz.

When the camp was closed down on July 22, 1944, the sick inmates who were unable to travel were released and the rest were sent to Auschwitz.

In the women's division of the camp, the medical conditions seem to have been better than in the men's division; in the women's section a medical service was set up relatively promptly, and it also had some of the requisite equipment.

The compulsion to reinforce the orthodox image of Majdanek as an "extermination camp" prompts the author to make all sorts of comments about "selections for the gas chamber" and the like. For example, she writes:¹⁵³

"The awareness of the imminent danger of being selected for gassing or of being killed by an injection of phenol resulted in most sick inmates trying to avoid hospital care. Those whose sensitivities had already been dulled, those with high fever (e.g. with typhus), the excessively worn-down, and those who had made their peace with the thought of death, were the only ones to report to the infirmary. For the majority of them the infirmary became the waiting room of death. For the Hitlerian camp authorities the infirmary no doubt represented an important way station for the selection of inmates to be sent to the gas chamber, but for many sick prisoners it meant a reprieve from death. Sick inmates were admitted to the infirmary to preserve them from selection in the barracks on the inmates' compound, and the inmate doctors did their best to protect the convalescents from selection and to send them to the 'easiest' labor unit where they could regain their strength.

¹⁵³ *Ibid.*, p. 207.

The outpatient department and the infirmary were also the only salvation for cripples, as well as for those who had various physical injuries because they had been beaten at work. In the view of former inmate Dr. Romuald Sztab, the infirmary, to the Polish doctors, was an opportunity to save people's lives. And this is exactly the role it played as far as possible, which is demonstrated by the large number of inmates who survived their bouts with typhus and recovered in the infirmary after their treatment. Thanks to the secret procurement of typhus vaccine, which they had received from the Polish underground, the Polish doctors were able to save the lives of a certain number of inmates."

All this seems to come down to a muddle of contradictory nonsense. If the infirmary was an "important way station for the selection of inmates to be sent to the gas chamber," then it would have been quite impossible to take refuge there from "selection in the barracks." If those inmates who were unfit to work were being culled for the gas chamber at such selections, then the "cripples," in other words those who were thoroughly unfit to work, could hardly have found a sanctuary from death in the infirmary. And patients "with high fever (e.g. with typhus)" would have been the last to report to the infirmary if there had been an "imminent danger of being selected for gassing" there.

Of course the author could not fail to see the contradictory nature of her own claims. She tries to explain these inconsistencies as follows:¹⁵⁴

"One might get the impression that it must have been impossible to reconcile the selection of inmates, the need for as many laborers on the one hand and the desire for the most thorough solution possible to the Jewish Question (meaning the extermination of the Jews) on the other. One way out of this conflict of interests was the predominance of one of these goals. In the case of Majdanek, the desire for extermination was undoubtedly predominant from the beginning of the camp's existence until autumn 1943. It was not until late 1943 that the inmates began to be considered as manpower needed in the ordnance factories of the Reich."

Gajowniczek mentions the transports of sick inmates who arrived from the Reich between December 1943 and March 1944. Danuta Czech's *Kalendarium* tells us of similar transports that had already arrived earlier.

For June 3, 1943, this *Kalendarium* states:¹⁵⁵

"542 male and 302 female inmates suffering from malaria were transferred from Auschwitz to the Lublin concentration camp (Majdanek)."

and on November 25, 1943:¹⁵⁶

"[...] the registration was ordered of those inmates suffering from malaria who were quartered in the inmates' infirmary and the recovery blocks; the malaria patients were to be transferred to the Lublin camp (Majdanek)."

On the other hand, two transports of sick inmates leaving Majdanek for Auschwitz are also recorded. According to the *Kalendarium*, 750 Jews and 750 Jewesses arrived in Auschwitz on July 8 of that year. Of these, the Ausch-

¹⁵⁴ *Ibid.*, p. 219.

¹⁵⁵ Danuta Czech, *op. cit.* (note 122), p. 511.

¹⁵⁶ *Ibid.*, p. 663.

witz doctors admitted 49 men to the inmates' infirmary or the convalescent block for exhaustion, bacterial tissue inflammation and severe hernias, and declared 80 women unfit to work. Beyond that, it was "found that the overall condition of the transferred inmates prevents full utilization of labor capacity in the Concentration Camp Auschwitz." And for July 11, 1943, the *Kalendarium* records the arrival of 763 male and 568 female prisoners from Majdanek, many of whom were ill and unable, or largely unable, to work.¹⁵⁷

Now, if we ignore the extermination tales, which are not supported by so much as one single document, we arrive at the following picture of the sanitary conditions in Majdanek:

The camp administration – which was no doubt chiefly to blame for the scandalous conditions – did make a number of efforts, albeit belatedly, to improve health care in the camp and thus to reduce the mortality rate. Towards this goal it brought doctors from other camps to Majdanek, set up infirmary barracks, installed disinfection facilities. For this reason as well it let charitable organizations distribute vaccine against typhus. (The claim that this vaccine had to be smuggled into the camp by the Resistance movement is another one of the author's fairy-tales which, incidentally, contradicts her earlier statements: as she herself notes only a few pages earlier, in her subsection "Typhus," this vaccine was brought into the camp perfectly legally by the Polish Red Cross and other humanitarian organizations.)

Gajowniczek's expositions on the typhus epidemic seem to us to be so significant that we shall include them here in only slightly abbreviated form:¹⁵⁸

"One of the consequences of starvation-induced illnesses was the almost total loss of the body's natural resistance, which facilitated the spread of infectious diseases. In Majdanek, as in many other camps, the most frequent epidemic was typhus. The inmate physicians identified the first cases of this disease in Majdanek in December 1941 during an examination of the state of health of the Soviet POWs. It turned out that half of those examined were suffering from this disease, or had recovered from it and were still totally exhausted. The strenuous work to which the sick inmates were put in the inmate work units would have resulted in another increase in the number of cases of this disease. On the other hand it would also have been dangerous to leave the sick in the barracks; for these reasons, the Germans murdered those suspected of having typhus as a matter of policy. However, eradicating the typhus-transmitting lice together with those they had infested was no way to overcome the epidemic. The arrivals of new transports caused another rise in the number of cases. In June 1942 2,000 inmates already suffered from typhus. Since they had failed to get the situation under control, the camp authorities carried out a selection that claimed the lives of 200 inmates. They were led into Krepiecki Forest and shot. In late July that year, a general selection of all the inmates was ordered; as part of this process, 2,500 typhus victims were mur-

¹⁵⁷ This will be discussed in greater detail in Chapter IV.

¹⁵⁸ J. Gajowniczek, *op. cit.* (note 151), pp. 197-200.

dered in Krepiecki Forest. In a secret message smuggled out of the camp in July 1942, the inmate physician Dr. Jan Nowak wrote about this selection:

'The Infirmary Kapo (Benden) carried out a selection of typhus patients on the entire Compound I – more than 1,500 invalids were driven into Krepiecki Forest in cars and farming vehicles, and as I found out in the evening they were murdered and buried in this forest. This is how the typhus epidemic is combated in Majdanek. The epidemic has wiped out a transport of 12,000 Slovak Jews; only a few thousand of them are left. In the face of this campaign it is not permitted in our pseudo-hospital to diagnose typhus – we have to use the code word 'pneumonia'. The first to fall ill with typhus in the course of this 'epidemiological campaign' was the Infirmary Kapo; he is kept in isolation in Block I, and the entire camp hopes he will die.'

But the typhus epidemic continued to rage, not only among the inmates but also among the SS men who made up the camp guard. Disturbed by this state of affairs, the camp authorities carried out selections regularly every 14 days and obliged the block leaders to pick out the typhus patients and to transfer them to the camp infirmary, which was already organized and where selections took place even more frequently.

In autumn 1942 the authorities ordered a general disinfection of Compound I, for which all inmates were transferred to Compound II. It seems that this shift was dictated by an order from higher up (exact source not known), since a similar de-lousing operation in combination with the murder of the patients also took place in Auschwitz on August 28. In Auschwitz as well as in Majdanek, the transfer of people from one compound to another did not reduce the number of typhus cases. More new transports kept arriving; the sanitary conditions did not improve, and neither did the means for curing typhus. Thus the epidemic was not contained.

It is difficult even to estimate roughly how many prisoners succumbed to typhus in Majdanek in 1941 and 1942. In determining the victim count one must consider not only those who indirectly died of the disease, but also the healthy Jews who were shot during this time in Krepiecki Forest [sic!] as well as the victims murdered in the gas chamber.

In 1943 there was no change with respect to the epidemics, even if the camp authorities now resorted to isolating typhus patients to a greater extent. In February 1943, in place of two barracks on Compound I, Barrack No. 8 on Compound II as well as No. 12 and, for a few days, No. 13 on Compound III as well as Nos. 7 and 9 on Compound IV were set aside for the sick inmates. After the bath, the inmates were given a sulphurous cream which they had to rub on themselves. After evening roll-call a search for lice was often conducted in the blocks, and anyone on whom lice were found was punished. But all these measures failed, as the living barracks, blankets and straw pallets were infested with lice, and baths were administered in such a way that they only amounted to additional harassment and resulted in many inmates falling ill. On February 3, 1943, a temporary quarantine of the camp was imposed, since the number of typhus cases had skyrocketed again.

In spring 1943 only two barracks on Compound I were set aside for the typhus patients, and as the memoirs of former inmates show, this was the reason for the murder of most of the seriously ill patients – including a considerable number of typhus patients – in the gas chambers. Also, sick inmates from Compounds III and

IV were transferred to Compound I; together with harassment, this measure resulted in many patients dying within a short time, even though the living barracks on Compound I were much cleaner than those on Compounds III and IV. Nor did the typhus epidemic spare the doctors for the barracks for the epidemic victims: Józef Jakowski, Marian Jastrzebski, Edward Nowak, and Johann Řiha died in 1943.

In summer and autumn 1943 the typhus epidemic continued unabated, especially in Compound III, which resulted in the disinfection of the Compound being followed up with a quarantine of the camp lasting from October 25 to November 25. At that time, Barracks 20, 21 and 22 were reserved for the patients. Polish inmates made up the medical personnel. But the 'typhus blocks' continued operating. Not until December 26 were the remaining patients taken to Compound V, together with the staff. Soon afterwards, sick inmates who had been transferred to Majdanek from camps in the Reich were quartered there without prior disinfection. The infirmary barracks were given almost no medication and no fuel, and several dozen of the new arrivals died every day.

After the inmates there were evacuated in April 1944, the typhus still did not disappear. Since inmates in the commando charged with cleaning up the undisinfected barracks contracted typhus, the camp authorities saw themselves forced to set up a temporary isolation ward for the sick in Barrack 15 on Compound I. It was not possible to exterminate the lice in the camp barracks, which resulted in a continual spread of the typhus.

The typhus epidemic did not spare the women's compound either. [...] The largest number of cases among the women was recorded in spring and summer 1943, when numerous transports of Jewesses from the Warsaw ghetto as well as women evacuated from Ukrainian and White Russian territories arrived [...].

Only a radical change in the sanitary conditions as well as the strict isolation of patients and a better supply of medication to the infirmary could have brought results. Without these conditions being met, the only inmates who could survive their bouts of typhus were those that had a strong constitution or who received adequate care in the infirmary during their convalescence.

Polish inmates were better off than others, for as of October 1943, i.e., in the final stage of the camp's existence, they were cared for by charitable organizations from Lublin that supplied the infirmary with medication and medical equipment. The typhus vaccine, which was distributed to the Poles twice, was of major significance. As early as May 1943 the camp had been supplied with 1,000 units of anti-typhus vaccine, and on October 20 that year the Polish Red Cross delivered a second batch of this vaccine. Understandably, only a small number of inmates could reap the benefits."

In the next chapter we shall come back to the evidence for the extermination of the sick inmates in Majdanek. Gajowniczek is not alone in alleging this extermination; it is generally claimed by orthodox historians.

For the moment we shall make only a simple, logical objection: If "the desire for extermination was undoubtedly predominant" in Majdanek at least until autumn 1943, it would have been preposterous to build a hospital. It would have been preposterous to reassign inmate doctors from Sachsenhausen, Bu-

chenwald, Dachau, and Auschwitz to Majdanek. It would have been preposterous to set up disinfection facilities and thus to protect the inmates to be exterminated from dying of typhus. It would have been preposterous to send inspectors to Majdanek and have them draw up lengthy reports about the sanitary conditions and about the measures to be taken for their improvement. Finally, it would have been preposterous to allow the Red Cross to distribute the typhus vaccine.

Chapter IV: The Mortality

1. The ‘Natural’ Mortality.

Determining the Number of Victims on the Basis of Documentary Sources

While German documentary sources have only been preserved in fragmentary form, they nonetheless permit an approximation of the number of Majdanek inmates to die of ‘natural’ causes (*i.e.*, from disease, exhaustion etc.). The documents in question are:

- The “Death Book” for the months of May to September 1942;
- The “Death Report for the Personal Effects Depot” of October 20 as well as for the time from November 29 to December 5, 1942;
- The “List of the Deceased for the Majdanek Camp” from November 20 until December 1942;
- The “Camp Population Report” for several days in 1942;
- A register of the dead and of their valuables for October 1943;
- The “Death Book” for March and April 1944;
- Document NO-5194;
- Document PS-1469.

Regarding the first “Death Book”¹⁵⁹ there exists a statistical analysis¹⁶⁰ drawn up by Janina Kiełboń, as of 1998 the Director of the Majdanek Memorial. We shall reproduce this analysis in the following, and supplement it with a direct examination of the document.

This document contains the names of 6,716 inmates in chronological order by death date (with a single exception). Every name is matched to a registration number.¹⁶¹ The first number, assigned on June 8, 1942, is 328, the last, assigned on September 29 of the same year, is 7,044. Of the total 6,716 registered names,¹⁶² 123 are illegible, so that Janina Kiełboń was able to statistically analyze the entries for 6,593 inmates. In the register for June, the names of 92 inmates who died between May 18 and 27 are inserted,¹⁶³ corresponding

¹⁵⁹ *APMM*, sygn. I, d-19.

¹⁶⁰ “Księga wiecznów zmarłych na Majdanku w 1942 r.,” in: *ZM*, XV, 1993, pp. 111-115.

¹⁶¹ Cf. Document 12.

¹⁶² No name is assigned to number 706, so that the sum total of registered names is (7,044-327-1=) 6,716.

¹⁶³ Probably an earlier register existed, and the names from that were transferred to the Death Book.

to numbers 662-754. The Polish historian's statistical analysis yielded the following data:

MONTH	# OF DEAD	MONTH	# OF DEAD
May	92	August	1,863
June	638	September	2,531
July	1,469		
Total:			6,593

Of these 6,593 dead, 5,842 (=88.6%) were Jews and 136 non-Jews; the Death Book gives no clues as to the remaining 615.

Admittedly, the statistical data listed above do not correspond entirely with the document they refer to. We summarize this in the two following tables:

THE DEAD OF THE MAJDANEK CONCENTRATION CAMP FROM MAY TO SEPTEMBER 1942 ¹⁶⁰		
Date	Registration Number	# of registered names
/	327	327
May 8-21	328 - 661	334
May 18-27	662 - 754	92 ¹⁶³
June 22-30	755 - 1,083	329
July 1-31	1,084 - 2,583	1,500
August 1-31	2,584 - 4,595	2,012
September 1-29	4,596 - 7,026	2,431
Total:		7,025

THE DEAD OF THE MAJDANEK CONCENTRATION CAMP FROM MAY TO SEPTEMBER 1942 ¹⁵⁹		
Date	# of registered names	Daily average
/	327	/
May 18-27	92	9.2
June 8-30	663	28.8
July 1-31	1,500	48.3
August 1-31	2,012	64.9
September 1-29	2,431	83.8
Total:		7,025

The question of which period the first 327 deaths relate to remains to be answered. If one considers that the average mortality for the first ten days of May was 9.2 and then increased continually, it is logical to assume that it was as yet below this number in April, and that the Death Book began on April 1.

Accordingly, the initial 327 deaths correspond to the period from April 1 to May 17, placing the average daily death rate at 6.9. This fits very well with the statements of SS-*Oberscharführer* Erich Mußfeldt, the only source for the

mortality figures during the camp's initial phase, who spoke of 5 to 10 deaths per day around the end of March 1942.¹⁶⁴

For the last four days of May and the first seven days of June, which are not covered by the Death Book, one can postulate 300 as the approximate maximum number of deaths, based on the average daily mortality in June.

In the first three months of 1942, the average camp population was approximately 2,000 prisoners,¹⁶⁵ so that the number of deaths for this period probably amounted to a few hundred. For 1941, the Polish sources speak of some 2,300 deaths and an average population of 3,000;¹⁶⁶ on the other hand, Mußfeldt's statements indicate that approximately 1,400 camp inmates died between mid-November and late March 1942.¹⁶⁷ This figure strikes us as quite credible. Mußfeldt reports that typhus raged in the camp in November 1941 and that from 10 to 20 inmates died per day.¹⁶⁷ In late December the epidemic had by no means subsided, for the administration planned "a gassing" of the camp.¹⁶⁸ Thus, one can assume¹⁶⁹ that perhaps half the postulated 1,400 deaths were still recorded in 1941, while the other 700 fell into the first three months of 1942; this corresponds to an average of 5 to 10 dead per day and agrees quite well with Mußfeldt's statements.

The "Death Report for the Personal Effects Depot"¹⁷⁰ was a daily register of names (and inmate numbers) of "lost" (*i.e.*, deceased, released, or escaped) inmates – mostly those from the various sectors of the Majdanek camp.¹⁷¹ The following table reflects the data contained in the eight surviving lists:

¹⁶⁴ Anna Zmijewska-Wiśniewska, "Zeznania szefa krematorium Ericha Muhsfeldta na temat byłego obozu koncentracyjnego w Lublinie (Majdanek)" (Statements of the Head of the Crematorium, Erich Muhsfeldt, regarding the former Concentration Camp in Lublin (Majdanek)), in: *ZM*, I, 1965, p. 139.

¹⁶⁵ See Documents 9 and 10.

¹⁶⁶ T. Mencil, *op. cit.* (note 126), p. 500.

¹⁶⁷ According to Erich Mußfeldt's statements, made in Polish captivity, there were 1,200 Soviet prisoners of war in the camp on November 15, 1941; according to Mußfeldt, 300 had already died. Further, 100 to 200 Jews were allegedly there at that time. At the end of March 1942 only 300 Soviet prisoners of war remained. Anna Zmijewska-Wiśniewska, *op. cit.* (note 164), pp. 138, 139.

¹⁶⁸ See Chapter VIII.

¹⁶⁹ Assuming a daily average of 15 dead.

¹⁷⁰ *GARF*, 7021-107-3.

¹⁷¹ See Document 13.

DATE 1942	NUMBER OF DEAD IN COMPOUND #			TOTAL	RELEASED	DEPARTED
	I	II	III			
Oct. 20	37	109	5	151	6	11
Nov. 29	11	122	-	133	-	20
Nov. 30	9	81	28	118	1	-
Dec. 1	14	51	118	183	-	-
Dec. 2	21	60	23	104	1	4
Dec. 3	15	67	32	114	-	-
Dec. 4	25	63	63	151	2	-
Dec. 5	17	55	-	72	-	-
Total	149	608	269	1,026	10	35

The "List of the Deceased for the Majdanek Camp"¹⁷² is the transcript of an original German document (specifically, a fragment from a Death Book) which was drawn up in 1946 on the behest of the Chairman of the "District Commission for the Investigation of the German Crimes in Lublin." The document refers to the time from November 20 to December 31, 1942, and records the deaths of 6,009 inmates. The pages of this list are divided into seven columns, detailing the following data: Serial number, Surname, First name, Date of birth, Type of imprisonment, Date of death, Cause of death.¹⁷³ The column "Type of imprisonment" notes the nationality of the deceased. The first running number is 12,005 and dates from November 20; the last is 13,740, for December 31. The following note appears at the end of November:

"Month November 1942

<i>deaths of Jews in the Lublin concentration camp</i>	2190
<i>various inmates in protective custody</i>	890
<i>/-Poles, Greeks, Russian civilians</i>	
<i>total</i>	2999
<i>previous</i>	10236
	<u>13235.</u> "

The following note appears at the end of December:¹⁷⁴

"Month December 1942

	<i>last number</i>	<i>Nov. 1942</i>	13235
	<i>last number</i>	<i>Dec. 1942</i>	<u>13713</u>
		<i>Dead Inmates</i>	<u>478</u>
<i>deaths of Jews in conc. camp Lublin</i>			2505
<i>protective custody /-Poles, Greeks, Russian civilians etc./</i>			<u>478</u>
<i>total</i>	2983	<i>dead in December 1942."</i>	

¹⁷² Archiwum Głównej Komisji Badania Zbrodni Hitlerowskich w Polsce, 626 z/OL3, "Wykaz więźniów zmarłych w obozie na Majdanku" (Index of Inmates Deceased in the Majdanek Camp).

¹⁷³ See Document 14.

¹⁷⁴ See Document 15.

Following this note, however, another 27 names are recorded, making the last number 13,740. Thus, the numbers recorded in this list total 1,736, corresponding to 1,735 deaths.¹⁷⁵

Since the last number for October was 10,236 and the last for September 29 was 7,026, this means that a total of 3,210 prisoners died between September 30 and October 31, 1942.

For the last three months of 1942, therefore, the death statistics look as follows:

MONTH	# DEATHS	DAILY AVERAGE
October ¹⁷⁶	3,210	100
November	2,999	100
December	3,010	97

The names of the 2,505 Jews who died in December 1942 are not on this list – no doubt because they were entered into a separate register intended for that purpose.

Thus, we conclude that there were some 17,200 deaths in 1942, distributed chronologically as follows:

January 1 to March 31	ca. 700
May 18 to September 29 ¹⁷⁷	7,025
May 28 to June 7	ca.. 300
September 30 to October 31	3,210
November	2,999
December	3,010
	17,244

This figure agrees in its magnitude with that given by Dr. Richard Korherr, the Inspector for Statistics for the *Reichsführer-SS*, in his March 1943 report “The Final Solution of the European Jewish Question.” One section of this document is titled “Jews in the Concentration Camps” and presents statistics about the Jews deported into the various German concentration camps up to December 31, 1942. Regarding the Lublin camp, the following data are given:¹⁷⁸

	ARRIVALS	RELEASES	DEATHS	POPULATION ON DEC. 31, 1942
Lublin / men	23,409	4,509	14,217	4,683
Lublin / women	2,849	59	131	2,659
Total	26,258	4,568	14,348	7,342

¹⁷⁵ The death of one inmate – Otto Winternitz, No. 13,233 – was registered twice.

¹⁷⁶ Including September 30.

¹⁷⁷ Not including May 28 to June 7.

¹⁷⁸ NO-5194, p. 12.

With reference to these statistics, Korherr adds:¹⁷⁹

“The Jews who were quartered in the concentration camps Auschwitz and Lublin in the course of the evacuation proceedings are not included.”

In the case of Majdanek, however, this hardly makes a difference. The Death Book shows that the percentage of Jews among the deceased was 88.6%, and the Jewish proportion of the dead listed in the Death Report for the Personal Effects Depot was 85%. Among the deaths figuring on the list analyzed previously, Jews make up 78% (4,695 of 6,009 deceased). One is thus justified in assuming that the percentage for the entire year was of the same order of magnitude. Indeed, the 14,348 Jews who died in Majdanek in that year, as given in the Korherr Report, correspond to the $(14,348 \div 17,644 \times 100 =)$ 83.2% which we ourselves have calculated as being the total victim count.

For 1943, only the mortality figures for August and October are documented. The report of SS-*Obergruppenführer* Oswald Pohl to Heinrich Himmler, discussing the “deaths in the conc. camps,” contains a “comparison of the deaths in the concentration camps from July 1942 to June 1943,” noting the average population, the number of deaths, and the respective percentage of the total deaths, for all the camps. Furthermore, the report gives the number of deaths for each concentration camp for August 1943, again together with the corresponding camp population and the percentage of deaths. And finally, the percentage of deaths is also recorded for July. For Majdanek the figures are as follows:¹⁸⁰

MORTALITIES FOR MAJDANEK CONCENTRATION CAMP IN AUGUST 1943					
Conc. camp	Average population	Deaths	%	% (July)	
Lublin – men	11,500	882	7.67	4.62	
Lublin – women	3,900	172	4.41	2.01	
Total	15,400	1,054	6.84		

For July the number of victims can be calculated with a fair degree of accuracy, since the Pohl Report specifies the percentage of deaths, and we also know the average concentration camp population.¹⁸¹ We arrive at the following data:

MORTALITIES FOR MAJDANEK CONCENTRATION CAMP IN JULY 1943			
	Average population	% deaths	Deaths
Lublin – men	12,300	4.62	568
Lublin – women	10,000	2.01	201
Total	22,300	3.44	769

¹⁷⁹ *Ibid.*, p. 11.

¹⁸⁰ PS-1469, p. 4.

¹⁸¹ See Chapter II.

For the first six months of 1943 the calculation of deaths in Majdanek is more complicated, but in this case as well, we arrive at a statistical magnitude on the basis of confirmed figures. The Pohl Report records the deaths in all the concentration camps together, as follows:

MONTH	DEATHS	MONTH	DEATHS
January	9,839	April	8,358
February	11,650	May	5,700
March	12,112	June	5,650
Total		53,309	

The actual mortality figures for these six months are known for the following camps:

Dachau ¹⁸²	815
Sachsenhausen ¹⁸³	2,754
Mauthausen/Gusen ¹⁸⁴	5,550
Auschwitz ¹⁸⁵	ca. 23,600
Stutthof ¹⁸⁶	2,376 (to June 1, 1943)

For Buchenwald we only know the total for the entire year; it is 3,516.¹⁸⁷ We shall assume half this figure for the first six months: approximately 1,750 deaths. Regarding Stutthof, in view of the average mortality there in May (15 deaths per day), a victim count of approximately 450 seems reasonable for June. Accordingly, roughly 37,300 inmates died in the above-named camps in the first half of 1943.

If one subtracts this number from the total of all deaths occurring (according to the Pohl Report) in all camps between January and late June 1943, this leaves (53,309-37,300=) approximately 16,000 deaths, of which the majority fall to Majdanek and the rest to the total of eight small camps (Flossenbürg, Neuengamme, Groß-Rosen, Natzweiler, Bergen-Belsen, Ravensbrück, Riga and Herzogenbosch). In August 1943, these eight concentration camps held 21.34% of the total number of inmates. They were the site of 10.44% of the total deaths recorded in the concentration camps.¹⁸⁸ On the basis of this data, we can estimate that up to 90% of the total deaths calculated above for the

¹⁸² Johann Neuhäusler, *Wie war das im KZ Dachau?*, Dachau: Kuratorium für Sühnemal KZ Dachau, 1981, p. 27.

¹⁸³ *GARF*, 7021-104-4, p. 58 (update for 1942).

¹⁸⁴ Hans Maršálek, *Die Geschichte des Konzentrationslagers Mauthausen. Dokumentation*. Vienna: Österreichische Lagergemeinschaft Mauthausen, 1980, p. 157.

¹⁸⁵ *Death Books of Auschwitz*. Published by the State Museum of Auschwitz-Birkenau. Munich, New Providence, London, Paris: K. G. Saur, 1995, v. 1, pp. 236f.

¹⁸⁶ PMS, sygn. Z-V-10/14 (Death Books).

¹⁸⁷ Eugen Kogon, *Der SS-Staat. Das System der deutschen Konzentrationslager*, Munich: Karl Alber, 1946, p. 120.

¹⁸⁸ PS-1469, p. 4.

nine camps (Majdanek plus the eight smaller camps) occurred at the Lublin camp. Accordingly, some (16,000×0.9=) 14,400 internees died there in the first half of 1943; together with the victims from July and August, this totals (14,400+1,054+769=) approximately 16,200 dead.

For October 1943 there exists a register in which “Date, Name, Number, Money, Valuables” of the deceased inmates are recorded. It includes 750 names.¹⁸⁹

In December the mortality was quite low, due in part to the reduction of the number of inmates and in part to the improvement of sanitary conditions. The fragmentary population reports for that month indicate the following death figures:¹⁹⁰

<u>DATE</u>	<u># DECEASED</u>
Dec. 9	3
Dec. 11	7
Dec. 12	5
Dec. 13	9
Dec. 16	9
Dec. ? (illegible)	7
Dec. 22	1

Extrapolating from these figures, one arrives at approximately 180 deaths for December 1943.

The second Death Book¹⁹¹ refers to March and April 1944 and contains 1,940 names, distributed as follows:

<u>RUNNING NUMBER</u>	<u>TIME PERIOD</u>	<u># DEATHS</u>
20,686 – 22,339	March 1-31	1,654 ¹⁹²
22,340 – 22,625	April 1-6	286
Total		1,940

The number of dead for March corresponded to 12.72% of the average camp population of 13,000 inmates. That the mortality was so extremely high during this period can surely be explained by the fact that Majdanek had been partially converted into an infirmary camp at that time.¹⁹³

Registrations begin with number 20,686 (March 1) and end with number 22,625 (April 6). If one considers that a maximum of 16,200 people died at the Lublin camp between January 1 and August 31, 1943, and that the mortality in December 1943 was very low, one cannot but conclude that this Death

¹⁸⁹ *APMM*, sygn. I. d. 19a.

¹⁹⁰ *APMM*, sygn. I-c-2, vol. 1. See Document 8.

¹⁹¹ *GARF*, 7021-107-9.

¹⁹² See Document 16.

¹⁹³ cf. Chapter II.

Book began with January 1, 1943. Accordingly, 22,625 prisoners died in Majdanek between January 1, 1943, and April 6, 1944.

In April 1944, the average camp population (which had been approximately 13,000 only the month before) dropped to 4,350, as the evacuation was already in full swing at that time. Assuming the same percentage of deaths as in March, one arrives at $(4,350 \times 0.1272 =)$ approximately 550 deaths, but since 286 deaths were recorded in the first six days of April alone, this figure seems too low. One will thus be well advised to apply the percentage from March only to the last 24 days of April; April then totals some 900 deaths. In May the average camp population was approximately 2,500, in June it was roughly 4,500 (despite the ongoing evacuation, inmates continued to arrive). Under these circumstances, the number of inmates who died in May, June and the first 22 days of July was likely not greater than 1,000.¹⁹⁴

Therefore, taking all this into account, the total number of deaths in Majdanek from the time of its establishment to the day of its liberation on July 23, 1944, was $(700 + 17,244 + 22,339 + 900 + 1,000 =)$ approximately 42,200.

2. Soviet and Polish Claims: Propaganda, Historiography, and Revision

a) Propaganda

In its closing report¹⁹⁵ the Polish-Soviet Investigative Commission, which was formed soon after the dissolution of the camp, claimed that 1,500,000 people had died in Majdanek in the duration of its existence. The bodies of the victims had allegedly been cremated as follows:

600,000	in the new crematorium
400,000	on pyres near the new crematorium
300,000	in the forest of Krepiecki
80,000	in the old crematorium
1,380,000 ¹⁹⁶	

The Commission does not tell us what allegedly happened to the remaining 120,000 bodies; since they did not figure among those cremated, it was probably assumed that they had been buried.

¹⁹⁴ This would correspond to approximately 14% of the camp population.

¹⁹⁵ This report was also published as a brochure: *Communiqué of the Polish-Soviet Extraordinary Commission for Investigating the Crimes Committed by the Germans in the Majdanek Extermination Camp in Lublin*, Moscow: Foreign Languages Publishing House, 1944. Later the Soviets submitted this report at the Nuremberg Tribunal as Document USSR-29; cf. *IMT*, vol. VII, p. 590.

¹⁹⁶ *Ibid.*, p. 21.

These figures – which are pure propaganda, as goes without saying – stand in stark contradiction of the material investigations that were supposed to have substantiated them: in actual fact, the Polish-Soviet Commission, in its search of the camp grounds and Krepiecki Forest, discovered 467 bodies and 266 skulls, which were subjected to forensic analysis. The Commission also discovered 4.5 m³ (5.9 cubic yards) of ashes and bones,¹⁹⁷ which cannot have corresponded to any more than 3,000 cremated corpses. So the discrepancy between the actual finds and the propagandistic allegations is glaring: (467+266=) 733 buried bodies rather than the alleged 120,000, and at most 3,000 cremated corpses as compared to the alleged 1,380,000!

In the Reasons for Sentence given on December 2, 1944, in the Lublin trial of Hermann Vogel *et al.*, an even greater number of victims was alleged: 1,700,111.¹⁹⁸ This figure was taken up in the charges that the Polish government had drawn up for the Nuremberg Tribunal, where it was claimed:¹⁹⁹

“It has been proven that 1,700,000 people were murdered in Majdanek, and that Majdanek was an execution camp in the full sense of this term.”

b) Historiography

The Polish “Commission to Investigate the German Crimes in Poland” (later renamed “Commission to Investigate the Hitler Crimes in Poland,” and then again renamed “Commission to Investigate the Crimes against the Polish People” after the end of Communist rule, since Soviet crimes were now also being investigated) reduced the aforementioned propagandistic figures greatly. In 1948, Zdzisław Łukaszkiewicz, a member of this commission, published an article about Majdanek,²⁰⁰ which set out the results of this Commission’s investigation of Majdanek. In other words, this was an official publication, and despite its major shortcomings it does represent an initial step away from pure propaganda and towards proper historiography, even if only in the sense that the author went to the trouble of calculating the number of victims of the camp rather than simply inventing a figure out of thin air. Admittedly, his method still bears the unmistakable stamp of propaganda – which is not surprising in view of the political climate of the time – and is devoid of any scientific and academic value. Łukaszkiewicz bases his arguments almost exclusively

¹⁹⁷ *Ibid.*, p. 13, as well as Protocol No. 1 of the forensic examination of the crematorium, from August 4 to 23, 1944, *GARF*, 7021-107-9, p. 258. The heap of allegedly 1,350m³ “compost of soil, the ashes of burned corpses, and small human bones,” which the Commission mentions on p. 20 of its aforementioned Communiqué and which today is located in the camp mausoleum not far from the new crematorium, consists for the very most part of sand.

¹⁹⁸ “Na samym Majdanku wymordowano 1,700,000 ludzi” (1.7 Million People Were Murdered in Majdanek Alone). *Sentencja wyroku*, *op. cit.*, (note 3).

¹⁹⁹ The Republic of Poland vs.: 1. German war criminals. 2. Their formations and organizations, identified in Charge 1 at the International Court-Martial, p. 44. This report was submitted as Document USSR-93 at the Nuremberg Tribunal. Cf. *IMT*, vol. VII, pp. 214.

²⁰⁰ Zdzisław Łukaszkiewicz, *op. cit.* (note 10), pp. 63-105.

on eyewitness testimony and distorts the sum and substance of the few documents he does use. We shall restrict ourselves here to a discussion of the figures he gives.

Łukasziewicz subdivides the time of Majdanek's existence into four periods.²⁰¹ For the first period, from the establishment of the camp until the end of 1942, he gives the following victim counts:

- 5,000 Soviet prisoners of war, who were allegedly sent to the camp at the very beginning but were not registered;
- 2,000 Soviet prisoners of war, admitted in 1942 in small groups;
- 9,000 registered Czech and Slovak Jews;
- 3,000 unregistered Jews from western and central Europe;
- 15,000 unregistered Polish Jews;
- 12,000 registered Polish Jews;
- 7,000 registered Jews;
- 57,000 unregistered Polish Jews;
- 3,000 Poles inducted in small groups.

For this first period, Łukasziewicz cites a sum total of "approximately 100,000" victims.²⁰² Of course, if one adds up the above numbers, the total is actually 113,000.

The second period lasted from early 1943 until June of the same year; according to the author, the victims to die in this time were:

- 116,000 registered inmates;
- 30,000 unregistered Jews.

Thus, the total for this period has reached 146,000.

The third period covers the time from July 1943 until April 1944; the victims for this period were:

- 71,000 registered inmates;
- 4,000 unregistered Poles;
- 20,000 unregistered Polish and Russian Jews;
- 18,000 Jews shot on November 3, 1943, among them 4,000 who had been registered.

That makes 113,000 victims for this period.

The fourth and last period covered the time from April to July 22, 1944. During that time, 2,000 Poles died.

Thus, Łukasziewicz arrives at a total of 360,000 dead,²⁰³ and concludes:²⁰⁴

"Based on an analysis of the evidence, one can say with considerable certainty that approximately 60% of the 360,000 victims died a camp death,^[205] while some

²⁰¹ *Ibid.*, pp. 86-91.

²⁰² *Ibid.*, p. 88.

²⁰³ *Ibid.*, p. 91. If one adds the subtotals, one arrives at a total of 374,000 dead.

²⁰⁴ Z. Łukasziewicz, *op. cit.* (note 10), p. 91.

²⁰⁵ Meaning those who died of 'natural' causes.

25% were gassed and the rest were shot or killed by other means (hanging, lethal injections)."

As we can see, the number of those who, according to the author, died of 'natural' causes is much greater than those who were murdered: 216,000 versus 144,000 (including 90,000 gassed). The component parts of his statistics indicate that 215,000 registered and 159,000 unregistered inmates died.

Łukasziewicz's methodology is decidedly clumsy and is based on two principles: eyewitness accounts and extrapolations. The component figures and sum total of the allegedly unregistered victims are based entirely on eyewitness testimony, which deprives them of any and all evidential value. The sum total of those who died of 'natural' causes, on the other hand, is based on completely arbitrary extrapolations of two German documents: from the 9,216 deaths recorded in these documents, Łukasziewicz concludes that the total was 215,000! Let's take a look at his method.

The author proceeds from the assumption that 10,000 Czech and Slovak Jews were deported to Majdanek in April 1942. Since 90% of the 7,026 dead recorded in the "Death Book" for June 1 to September 28, 1942, were Czech and Slovak Jews, he assumes ($10,000 \times 0.9 =$) 9,000 dead for April to September, which is not that much in excess of the actual figure. To calculate the victim count for October, November and December he refers to a section of the "List of Inmates Deceased in the Majdanek Camp," which covers the time from November 20 to December 5 and contains the following note: "Month of November 1942, deaths of Jews in the Lublin concentration camp – 2,190."²⁰⁶ He uses the same figure for October and December and thus arrives at ($2,190 \times 2 + 2,190 =$) 6,570 dead for that three-month period; he rounds this number up to 7,000. This figure is still too low. But he arbitrarily adds another 12,000 dead, which he arrives at as follows: on the basis of eyewitness testimony he assumes that 15,000 Polish Jews arrived at Majdanek, of which 3,000 were allegedly still alive in November; the others purportedly died.

Łukasziewicz's reasoning is quite haphazard; as he himself states, the 3,000 inmates who were still alive in November included 1,000 foreign and 1,500 Polish Jews as well as 500 inmates of other nationalities, so that he should actually assume ($15,000 - 1,500 =$) 13,500 deceased Polish Jews, not 12,000. Furthermore, the alleged 12,000 deaths already include the number for October – but the author adds another 2,190 dead to these.

As an aside, it should be noted that Łukasziewicz derives a further 57,000 deaths from the number of registered Jews who died, by assuming from eyewitness testimony that the ($12,000 + 7,000 =$) 19,000 registered inmates who died made up 25% of the total number of deportees. This total number, he therefore claims, was 76,000, of which 75%, or 57,000, were murdered without having been registered.

²⁰⁶ *Ibid.*, p. 87.

Łukasziewicz's number of 116,000 registered inmates who died during the second phase is truly amazing. For September 1942, when the camp population was 11,000, Łukasziewicz postulates 180 deaths per day, which would mean a daily mortality of fully 1.6%. Drawing on eyewitness testimony, he proceeds to calculate an average camp population of 36,000 for the first six months of 1943, setting the daily mortality at 1.8% due to the overcrowded conditions. In this way he arrives at $36,000 \times 0.018 \times 180 = 116,640$ or, rounded off, 116,000.

In actual fact, the average mortality in September 1942 was 84 per day, not 180; even assuming an average camp population of 11,000, this means that the daily mortality was 0.8%. Furthermore, the alleged average camp population of 36,000 for the first half of 1943 is pure fantasy; according to Leszczyńska's statistics, discussed here in Chapter II, it was approximately 15,300.²⁰⁷ A daily average mortality of 1.8% for a camp population of 36,000 would amount to 648 deaths per day, or 19,940 per month, meaning a *monthly* mortality of 54%! Also, the hypothesis suggesting that the mortality remained consistently at the same high level for six months is arbitrary and unfounded.

Łukasziewicz uses the same method to calculate the number of registered inmates who died during the third period. He assumes an average camp population of 22,000 and a daily mortality of 1.2%, whereby he calculates $(22,000 \times 0.012 \times 270 =)$ 71,280 dead – rounded off to 71,000 – for the nine months in question. Here as well, his method is completely arbitrary and devoid of any serious foundation. We would just point out that according to Łukasziewicz the monthly mortality was approximately 7,900, or almost 36%, whereas we know from Pohl's September 30, 1943, report to Himmler that fewer than 800 people died in Majdanek in July 1943, and 1,054 in August. The Pohl Report also refutes Łukasziewicz's postulated mortality; in actual fact it was 3.4% in July (or a little over 0.1% per day) and 8.84% in August (a little over 0.2% per day) – which is still very high.

Polish historiography proceeded to elevate Łukasziewicz's statistics to the status of unimpeachable truth, so that as late as 1979 the "Commission to Investigate the Hitler Crimes in Poland" maintained the figure of 360,000 victims in its most important official publication about Majdanek.²⁰⁸

After Łukasziewicz, who was a judge by profession, Marszałek, then the Director of the Majdanek Memorial, was the first historian to take a detailed look at the number of the Lublin camp's victims. In his book about the history of Majdanek,²⁰⁹ he devoted a section to the 'natural' mortality factor, in which he wrote:²¹⁰

²⁰⁷ Leszczyńska, *op. cit.* (note 129), pp. 13-16.

²⁰⁸ Główna Komisja Badania Zbrodni Hitlerowskich w Polsce, *Obozy hitlerowskie na ziemiach polskich 1939-1945. Informator encyklopedyczny*. Warsaw: Państwowe Wydawnictwo Naukowe, 1979, p. 309.

²⁰⁹ Józef Marszałek, *Majdanek*. The Polish original was published in 1981 under the title *Maj-*

“In the case of Majdanek, it is impossible to describe this form of extermination²¹¹ in figures, for we do not have complete records of those who perished in the camp.”

Despite this “impossibility,” he sets the number of those who died of ‘natural’ causes at 160,000. Let us now see how he arrived at that figure. To start, Marszałek mentions the two Death Books, and states correctly:²¹⁰

“On the basis of the fragments of these two books, the mortality in the second half of 1942 can be estimated at 15,000 persons.”

With reference to the year 1943, Marszałek writes:²¹²

“In 1943, notably in its first three quarters, when the average number of prisoners rose to 20,000 and a typhus epidemic raged, the mortality increased considerably. [...] According to a secret letter from Oswald Pohl to Himmler, of September 30, 1943, the mortality in Majdanek was the highest among all concentration camps and in August amounted to 7.47 per cent among men and 4.41 per cent among women. Thus, one can assume that in the first three quarters of 1943, an average 300 persons died each day, which gives a total of about 90,000 deaths throughout that period.”

Both the method of calculation and the result are statistically invalid, for the following reasons:

- 1) Even if the average daily mortality had been 300, then from early January until late September (273 days) the total number of inmates to die would have been $(300 \times 273 =)$ 81,900, not 90,000;
- 2) Even if one accepted Marszałek’s extremely high figures – an average camp population of 20,000 and an average mortality of 7.47%²¹³ – then from January to September (9 months) a total of $(20,000 \times 0.0747 \times 9 =)$ 13,446 people would have died, not 90,000;
- 3) As we have seen in the previous section, the actual mortality for the entire camp, according to the Pohl Report, was 6.84%; accordingly, the number of dead would have been $(20,000 \times 0.0684 \times 9 =)$ 12,312.
- 4) The average camp population during this time was 16,700,²¹⁴ so that the number who died would be $(16,700 \times 0.0684 \times 9 =)$ 10,280.
- 5) The figure of 300 dead per day, or 9,000 per month, would amount to $(9,000 \div 20,000 \times 100 =)$ 45% of the average camp population cited by Marszałek and would therefore be six times larger than the maximum death rate of 7.47% cited by Pohl. If one considers the actual average camp population, then according to Marszałek $(9,000 \div 16,700 \times 100 =)$ 53.89% of the inmates would have died every month!

danek. Obóz koncentracyjny w Lublinie. We quote from the English translation: *Majdanek. The Concentration Camp in Lublin*, Warsaw: Interpress, 1986.

²¹⁰ *Ibid.*, p. 124.

²¹¹ Marszałek considers ‘natural’ mortality to be an indirect form of extermination.

²¹² Marszałek, *op. cit.* (note 209), pp. 214f.

²¹³ The average mortality rate was 6.84%.

²¹⁴ See Documents 9 and 10.

The Pohl Report indicates a total of 1,054 dead for the month of August, signifying a daily mortality of $(1,054 \div 31 =)$ 34 inmates, not 300!

But the oddest thing about all this is that Marszałek assigns a greater number of victims to Majdanek in the first six months of 1943 than the Pohl Report indicates died during that time in all German concentration camps put together! For the time from January to June of that year, Marszałek calculates a sum of $(300 \times 180 =)$ 54,000 victims, but the Pohl Report – which the Polish historian quotes from and must therefore be familiar with – shows that during the time in question the death count in *all* concentration camps (there were 17 of them) was 53,309.

The following figures apply to the next three months: in July approximately 4,700 inmates died,²¹⁵ 4,699 in August; for September, considering the fact that the mortality dropped and the camp population grew, one can assume a maximum of 5,000 dead, so that approximately 14,400 prisoners may have died altogether in these three months. Marszałek, on the other hand, comes up with $(300 \times 90 =)$ 27,000 victims for Majdanek alone, to make no mention of the extra 9,000 which he generously invents in addition.

Regarding the following period, Marszałek writes:²¹⁶

“In the fourth quarter of 1943, mortality declined as a result of a decrease in the number of prisoners and a certain improvement of living conditions. However, in the first two months of 1944, it rose again following the arrival in Majdanek of thousands of sick prisoners from other concentration camps. During these two months, between 6,000 and 8,000 prisoners died. According to the extant death book for March 1944, 1,502 persons died at the camp in that month, among them 128 women.”

As we have already shown, some $(20,686 - 16,200 =)$ 4,500 inmates died in Majdanek from September 1943 to February 1944, so that Marszałek’s figures for January and February 1944 are grossly inflated. On the other hand, he set the figure for March a little too low; it was 1,654, not 1,502.

From the above data, Marszałek concludes:²¹⁶

“Altogether, during the whole period of the camp’s existence, about 160,000 prisoners perished as a result of indirect extermination.”

To be sure, if one adds up his figures, one arrives at a maximum total of $(15,000 + 90,000 + 8,000 + 1,500 =)$ 114,500 dead. Marszałek adds the extra $(160,000 - 114,500 =)$ 45,500 simply by decree, without even trying to account for them somehow. And what adds even more confusion is that these 45,500 must have died in the last three months of 1943 – at a time when Marszałek himself admitted that the living conditions in the camp had improved and the inmate population had decreased – as well as in the last four months of the

²¹⁵ Calculated based on the average camp population and the actual mortality rate, which was 2.23% in July.

²¹⁶ Marszałek, *op. cit.* (note 209), p. 125.

camp's existence, when the evacuations continued to massively decrease the camp population and mortality thus dropped yet again!

Marszałek's figure of 160,000 deaths from 'natural causes' does represent a revision of the figure of 216,000 postulated by Łukaszkiwicz 33 years earlier, but since the former accepts the latter's calculated total of 360,000 without exception,²¹⁷ the entire exercise merely amounts to a redistribution of those "indirectly exterminated" (as Marszałek puts it) and the "directly exterminated," *i.e.*, those allegedly murdered without having been registered. Łukaszkiwicz set the number of these latter victims at 144,000, while Marszałek sets it at 200,000.

c) Revision

Naturally, Łukaszkiwicz's number of victims was dictated by important political considerations to which historians of that era had to submit whether they liked it or not. It was not until the early 1990s that Polish historiography made a first tentative attempt to shake off the fetters that had been placed on it by the now defunct Communist regime, and to revise the number of Lublin victims. This arduous process was initiated by Czesław Rajca with a 1992 article whose title translates as "The Problem of the Number of Victims of the Majdanek Camp." Rajca wrote:²¹⁸

"The loss of human life in Hitler's camps, including Majdanek, was a taboo topic until the late 1980s. It was practically impossible to modify the post-war claims which, given the lack of historical analyses of this topic, were based on very meager sources. Both the Commission to Investigate the Hitler Crimes in Poland and the former inmates of Hitler's camps opposed any such modification. This is the reason why, in the monograph 'Majdanek 1941-1944' which I co-authored, I accepted without demurrer the figure calculated by Z. Łukaszkiwicz in 1948; according to him, some 360,000 people died in the Lublin concentration camp. Now that the aforementioned restrictions dictated by non-scientific considerations have fallen by the wayside, a re-examination of the number of victims of the Lublin camp is possible."

Rajca denounces the grossly exaggerated figure of fully 1.5 million Majdanek victims proclaimed by the Polish-Soviet Extraordinary Commission in September 1944; the Commission, he says, had had access to only "a small number of documents from the camp bureaucracy, as well as a few statements from former inmates." In addition, it had been provided with expert reports on the gas chambers and the crematorium, but these reports had been false since the capacity of the facilities in question had been exaggerated, and since it had been falsely alleged that both facilities had operated without interruption and in parallel from the time of their first use to the time when the camp was dissolved. And finally, 800,000 pairs of shoes had been found there, and the au-

²¹⁷ *Ibid.*, p. 142.

²¹⁸ Czesław Rajca, *op. cit.* (note 9), p. 127.

omatic assumption had been that they had belonged to murdered inmates, whereas documents discovered later showed that there had been a storeroom in Majdanek where shoes were sent from other camps. (Also, as we have seen in Chapter I, worn-out shoes were sent from the eastern front to Majdanek for repair.)

Rajca criticizes Łukaszkiewicz's aforementioned article in general terms but quite severely. He acknowledges correctly that, compared to that of the Polish-Soviet Commission, Łukaszkiewicz's work was groundbreaking, but also stresses the unreliable nature of the documentation his work was based on and which threw his entire line of argument into a very questionable light: almost every figure is inflated; that of the deportees to Majdanek, the camp population in the first half of 1943 as well as in the first quarter of 1944, the mortality of 1.8% per day, and the number of Jews sent to the camp.

After Rajca has thus undertaken to banish the ghosts of the past, he explains the approach on which his own calculations are based:²¹⁹

"Given the lack of documentary material relating directly to the extent of the crime committed in Majdanek, the only rational means of calculating the number of victims is to subtract from the total number of prisoners sent to the camp the number of those transferred to other camps, those released, and those who escaped."

The figures with which the author works are those given by Leszczyńska in her studies of the transports to and from Majdanek.²²⁰ According to Leszczyńska, it is a documented fact that approximately 275,000 inmates were deported to Majdanek and 45,000 were transferred to other camps. But as she claims that the first of these figures is incomplete, Rajca increases the first figure (arbitrarily) to 300,000. Since the sum of all transferred, released and escaped inmates, according to Rajca, totals some 65,000, he arrives at a victim count of 235,000. Of the 300,000 inmates brought to Majdanek, he states, approximately 120,000 were Jews, 100,000 were Poles, 40,000 were Soviets, and approximately 30,000 were western Europeans. About 110,000 of the victims were Jews.²¹⁹

As we have seen in Chapter II, Leszczyńska's statistics regarding the inmates deported to Majdanek are utterly unrealistic, and thus Rajca's calculations, based on precisely these statistics, are devoid of any rational foundation.

Rajca concludes his article with a look to the future:²²¹

"The above balance sheet of Majdanek victims represents the current state of research into this subject. It is not out of the question that the discovery of new sources (we may yet hope that the documents that were taken to the Soviet Union in 1944 will become accessible) will require a correction of this balance sheet, but it does not seem that drastic changes are likely."

²¹⁹ *Ibid.*, p. 129.

²²⁰ See Chapter II.

²²¹ Czesław Rajca, *op. cit.* (note 9), pp. 129f.

In a brochure published by the Majdanek Museum the matter is portrayed thus:²²²

“Of the approximately 300,000 inmates sent to Majdanek, roughly 235,000 died in the camp, 45,000 were transferred to other camps, 20,000 were released, 500 escaped, and 1,500 were liberated [by the Red Army].”

Both authors remain silent as to the source of these statistics.

Leszczyńska cites a former inmate named Andrzej Stanisławski, who had worked in the camp registry, and reports that a total of 240,000 prisoners had been recorded in said registry.²²³ If this claim were correct, the breakdown of inmates admitted to the camp would look as follows:

Total admitted:	300,000
Registered:	240,000
Unregistered:	60,000
Dead:	235,000 (including 175,000 registered)

In this case, the number of those who died from ‘natural’ causes would be more than four times the number actually documented – which says it all where the credibility of the ‘information’ provided by Stanisławski is concerned.

At this point we would like to add our own estimates of the number of inmates deported to Majdanek during the time of the camp’s existence. If one accepts – as we do – the official Polish figures of 20,000 released and 45,000 transferred inmates, then one arrives at the following breakdown:

Released:	20,000
Transferred:	45,000
Dead:	42,200
Liberated on July 23, 1944:	1,500
Total admitted, ca.:	109,000

d) The Numbers Given by Western Historians

As we have already pointed out in the Introduction, there is no scientific literature about Majdanek to be found in the western world at all. The historians of renown have never looked into the question of the number of victims of the camp, and the wildly divergent figures they offer depend entirely on which source they used. In some cases they have even “corrected” these sources in accordance with their own personal preference. Added to this is the fact that some of these historians are interested exclusively in the Jews, the alleged victims of the “Final Solution” – as though the non-Jewish inmates who died of diseases, exhaustion etc. did not merit any attention at all. The following examples illustrate the morass of western historiography in this area.

²²² Anna Wiśniewska, Czesław Rajca, *op. cit.* (note 2), p. 32.

²²³ Leszczyńska, *op. cit.* (note 136), p. 37.

The most discreditable character among the western historians is no doubt Lucy Dawidowicz, who even as late as 1979 had the effrontery to write of 1,380,000 murder victims in Majdanek;²²⁴ quite obviously she adopted the Polish-Soviet Commission's propaganda figure of 1.5 million victims²²⁵ and arbitrarily deducted 120,000 who died of 'natural' causes. Other historians, such as Lea Rosh and Eberhard Jäckel, have taken up Łukaszkiwicz's figure of 360,000 dead.²²⁶ Wolfgang Scheffler, who for whatever reason does not like Łukaszkiwicz's statistics, offers a total victim count of 250,000.²²⁷ This same figure appears in the article "Majdanek" in the *Enzyklopädie des Holocaust*;²²⁸ the author of this article, however, is most likely the Polish historian Czesław Madajczyk. The District Court of Düsseldorf, which in the Majdanek Trial made reference to an expert report by Scheffler as well as to various witness statements, reduced the victim count yet again and spoke of "at least 200,000 victims, including at least 60,000 Jews."²²⁹

Certain authors regard the Jewish victims as the only ones worthy of note. Aharon Weiss estimates their number as 120,000 to 200,000,²³⁰ Martin Gilbert speaks of 125,000,²³¹ Raul Hilberg of 50,000.²³² And finally, Adam Rutkowski, the author of the chapter on Majdanek in the well-known anthology *Nationalsozialistische Massentötungen durch Giftgas*, makes do with the succinct comment that "only estimates exist"²³³ with regard to the number of victims of the gas chambers; Rutkowski is also cautious enough to refrain from mentioning any numbers of victims of 'natural' causes.

²²⁴ Lucy Dawidowicz, *The War against the Jews 1933-1945*, Pelican Books, 1979, p. 191.

²²⁵ The German version of the relevant report is listed among the sources used by L. Dawidowicz, *ibid.*, p. 528.

²²⁶ Lea Rosh, Eberhard Jäckel, *Der Tod ist ein Meister aus Deutschland*, Hamburg: Hoffmann und Campe, 1991, p. 217.

²²⁷ Wolfgang Scheffler, *Judenverfolgung im Dritten Reich*, Berlin: Colloquium Verlag, 1964, p. 40.

²²⁸ *Enzyklopädie des Holocaust*, *op. cit.* (note 7), v. II, p. 918.

²²⁹ District Court Düsseldorf, *op. cit.* (note 55), v. I, p. 90.

²³⁰ Aharon Weiss, "Categories of camps – Their character and role in the execution of the 'final solution of the Jewish question,'" in: *The Nazi Concentration Camps. Proceedings of the Fourth Yad Vashem International Historical Conference*, Jerusalem, January 1980, Jerusalem: Yad Vashem, 1984, p. 132.

²³¹ Martin Gilbert, *Auschwitz und die Alliierten*, Munich: C. H. Beck, 1982, p. 437.

²³² Raul Hilberg, *Die Vernichtung der europäischen Juden*, Frankfurt/Main: S. Fischer, 1990, v. II, p. 956; the original English edition (*The Destruction of European Jewry*, Chicago: Quadrangle, 1967) speaks only of "tens of thousands," p. 572.

²³³ E. Kogon *et al.* (eds.), *op. cit.* (note 6), p. 244.

3. Death from ‘Non-Natural’ Causes

In Polish historiography the expression ‘death from non-natural causes’ refers to various groups of victims which fall into two main categories: the *registered* and the *unregistered* victims.

The first category is that of the registered inmates who became unable to work – particularly those inmates suffering from typhus – who were allegedly “selected” and killed in the camp.

The second category includes two groups of victims: Poles arrested for activities against the occupation forces and executed in accordance with the sentence handed down by a Special Court, and Jews deported to Majdanek but judged immediately upon arrival as being unfit to work (old men, children and women).

Whereas the mortality due to ‘natural’ causes is largely documentable and a number of executions of registered Majdanek inmates are also documented, all claims made with regard to mass killings without individual trials and without court sentences are based on witness statements (with the possible exception of executions in Krepiecki Forest, to which we shall return later).

Orthodox historiography’s allegations of the mass extermination of tens or even hundreds of thousands of people in Majdanek are not only not supported by any documentation whatsoever, but are also refuted by a number of verifiable facts.

a) The Alleged Mass Extermination of Registered Inmates

As we have already noted earlier,²³⁴ Polish historiography itself demonstrates with numerous examples that the sick inmates in Majdanek were *not* exterminated. We remind the reader of the camp for disabled Soviet ex-servicemen, established in 1943 and also mentioned in the July 3, 1944, letter²³⁵ of the garrison physician of the SS and Police Lublin; of the war-disabled there, 1,250 were transferred to Mauthausen on July 7, 1944, and 500 were still there when the Red Army occupied the camp. We have also already mentioned the June 3, 1943, transfer, ordered by the WVHA, of malaria patients from Auschwitz to Majdanek. The camp physician of Auschwitz I explained the reason for this transfer in the December 16, 1943, “Quarterly Report on Medical Services in the Concentration Camp Auschwitz”.²³⁶

“To prevent the spread of malaria, an extermination of flies and mosquitoes was carried out with the insecticide GIGS at the end of the quarter-year to which this report pertains. The malaria patients, or inmates who have recovered from

²³⁴ See Chapter III.

²³⁵ Letter of the garrison physician of the SS and Police Lublin to the SS Economic-Administrative Main Office, *Amt III*, of July 3, 1944. *APMM*, sygn. I.d.2, v. I, p. 1. See Chapter VIII.

²³⁶ *GARF*, 7121-108-32, p. 97.

malaria treatment, were transferred to the Lublin concentration camp, which is considered to be freer of anopheles^[237] than Auschwitz. ”

There can be no doubt about the accuracy of this explanation, since it would have been quite nonsensical to spare these sick inmates the trip into the gas chambers of Birkenau, only to send them into the gas chambers of Majdanek!

Towards the end of its existence, Majdanek was at times turned into a veritable sickbay. As early as 1944, many sick inmates were sent there from other camps:

2,993 from Dachau (January 8 and 17, February 6); approximately 3,000 from Buchenwald (January and February); approximately 800 from Ravensbrück (January and February); approximately 2,500 from Neuengamme (January 26, March 13); 2,700-3,000 from Sachsenhausen (January 26, March 16); 300 from Flossenbürg (March 11).²³⁸ This explains the extremely high mortality in Majdanek in March 1944. In the course of the evacuation, the surviving patients were transferred to Auschwitz: on April 9, 1944, 1,980 sick inmates arrived there, 99 of whom died *en route*;²³⁹ on April 16, 988 sick women with 38 children were assigned to the infirmary in Sector BIIa of Birkenau.²⁴⁰ The last patients who were fit to be transported were taken out of Majdanek by bus on July 22, together with 30 women and children.²⁴¹ These facts disprove the allegation that sick inmates in Majdanek were put to death.

Beyond that, there were many young children in Majdanek who naturally could not be put to work. In early 1943 the higher SS authorities even made plans to establish a regular Children's Camp there. In the western regions of the Soviet Union, partisan warfare had turned many children into orphans, and the Command of Army Unit South turned to the *Reichsführer-SS* with the request to decide on their fate. On January 6, 1943, Himmler ordered that “racially worthless” children were to be turned over to the economic enterprises in the concentration camps, where they would be trained to work and raised to be obedient and disciplined. Himmler entrusted Pohl with the task of setting up a collection camp for children and minors from the occupied Soviet territories. Pohl chose Compound V of Majdanek for this purpose, and informed Himmler of his decision on January 25. But this project was never put into effect, perhaps due to engineering problems or to squabbling over responsibilities among various authorities.²⁴²

²³⁷ Malaria-transmitting mosquito.

²³⁸ Zofia Leszczyńska, *op. cit.* (note 112), p. 116. See Chapter III.

²³⁹ Danuta Czech, *op. cit.* (note 122), p. 752.

²⁴⁰ *Ibid.*, p. 757.

²⁴¹ Zofia Leszczyńska, *op. cit.* (note 111), p. 127.

²⁴² Zofia Murawska, “Dzieci w obozie koncentracyjnym na Majdanku” (Children in the Majdanek Concentration Camp), in: *ZM*, X, 1980, pp. 141f.

As of 1943, numerous transports of White Russian women and children arrived in Majdanek. Zofia Murawska has partly reconstructed the events in question. According to her, the first transport arrived in the Lublin camp on June 13, 1943. The next group, of 61 women and children, was received on October 9. Approximately 200 children between the ages of 2 and 10 years were brought in on October 31, and roughly 2,000 women and children of various ages two months later.²⁴³

On the intervention of the Polish Red Cross, 2,167 people (957 children and 1,210 women) were released from the camp between July 19 and September 20, 1943. The children, who were in a very poor state of health, were then admitted to the hospital in Lublin, where a high percentage especially of the youngest among them died: 44 of 134 children up to two years of age died, 35 of 173 between the ages of three and five, and 4 of 75 between the ages of six and ten.²⁴⁴

Since the hospitals of Lublin, like the entire city, were under SS control, it is logical to assume that they were discharged to the civilian hospitals to promote their recovery.

b) The Alleged Mass Extermination of Unregistered Inmates: the Jews

Unfitness to work was allegedly also a reason for extermination where the Jews who were deported to Majdanek were concerned. This presupposes that only those who were fit to work were admitted to the camp and registered. However, this assumption is not supported by so much as a single document. Another factor that speaks against it is that at least a part of the Jews brought to Majdanek from the Warsaw ghetto were admitted as a body, without any selection.²⁴⁵ The Düsseldorf Court, which found itself faced with the task of reconciling this fact with the extermination theory, dreamed up the following explanation:²⁴⁶

“In spring 1943, when the mass transports primarily of Jews from the Warsaw ghetto arrived in the camp and, unlike in previous times, included not only many

²⁴³ *Ibid.*, p. 145.

²⁴⁴ *Ibid.*, pp. 148f.

²⁴⁵ In other cases, the selection was performed in Treblinka, even though according to the official ‘Holocaust’ literature that camp was “strictly an extermination camp”! T. Berenstein and Rutkowski (*op. cit.*, note 115) comment: “A few transports from Warsaw arrived in Lublin via Treblinka; a selection of the deportees had been carried out in Treblinka.” The authors also mention that in February 1943, 104 Jewesses were sent to Majdanek from Treblinka, and similarly, in March of the same year, 35 Dutch Jews were sent there from Sobibór (also “strictly an extermination camp”! *op. cit.*, note 115, p. 16). And finally, Leszczyńska reports that 1,700 Jewesses were sent to Majdanek from Bełżec (the third “strict extermination camp”! *op. cit.*, note 110, p. 189). According to the statements of Rudolf Vrba, a transport of Slovak Jews that arrived in Majdanek on June 16, 1942 was selected at the Lublin train station; only those who were judged fit to work were taken into the camp (*APMO*, RO, t.XXa, pp. 37f).

²⁴⁶ District Court Düsseldorf, *op. cit.* (note 55), v. II, p. 405.

older people but also numerous mothers with children, the immediate liquidation of all these people 'useless for labor purposes' was no longer always possible due to the 'limited' capacity of the gas chambers and the cremation facilities. From time to time this forced the camp administration to temporarily admit Jewish mothers and children to the Women's Compound, and to send the children to the gas chambers only later, when a 'suitable opportunity' arose."

This attempt at an explanation is downright pathetic. After all, the facilities considered by the court to be execution gas chambers had a total "batch" capacity of 600 adults,²⁴⁷ and the rest of the new arrivals marked for death could simply have been shot in Krepiecki Forest.

Since the Jews who were admitted to the camp without being 'selected' were registered normally, their 'belated' murder would have had an impact on the 'natural' mortality in the camp, but such was not the case.²⁴⁸

For November 1943, the Düsseldorf Court remarked:

"The barracks to the right housed Jewish workmen, supposedly from Czechoslovakia [sic!], together with their families which also included children and toddlers."

This also does not agree with the theory of selection and the extermination of children and other people unfit to work!

On Compound V there were two barracks that served to house pregnant Jewesses and small children, which represents another blow against the extermination theory. In an attempt to explain this incongruity, the eyewitnesses claim that the sanitary conditions in these barracks defied description and that the inhabitants of these barracks were all gassed within three weeks anyway,²⁴⁹ if this were true, then there would have been no reason for these two barracks to have existed in the first place, since there could have been no reason to register the women and children already marked for death, rather than "selecting" and killing them immediately upon their arrival.

c) The Alleged Mass Extermination of Unregistered Inmates: the Poles

According to Polish historiography, this category included, first and foremost, partisans, hostages, and citizens sentenced to death by Special Courts for acts of resistance against the occupation power. Even though these executions are not documented, we have no doubt that such took place, given the political climate at that time.

As an aside, the autopsies conducted by the Polish-Soviet Commission on the 733 bodies discovered in Krepiecki Forest showed that 349 of the dead exhibited bullet wounds.²⁵⁰ In this particular instance we do not question the credibility of the Commission's claims. We do not know whether some of

²⁴⁷ *Ibid.*, v. I, p. 80.

²⁴⁸ *Ibid.*, v. II, p. 463.

²⁴⁹ Zofia Murawska, *op. cit.* (note 242), p. 144.

²⁵⁰ *Communiqué...*, *op. cit.* (note 195), p. 13.

these execution victims may have been Majdanek inmates sentenced to death for violations of camp rules.

How many Poles were killed in this way is not known. Marszałek speaks of approximately 10,000,²⁵¹ but this figure (based exclusively on eyewitness testimony) is likely to be inflated for propaganda reasons. The Düsseldorf Court mentioned 10 transports, each with 30 to 50 persons to be executed.²⁵² The actual figure may very well have been higher.

²⁵¹ Marszałek, *op. cit.* (note 209), p. 135.

²⁵² District Court Düsseldorf, *op. cit.* (note 55), v. II, p. 505.

Chapter V: The Crematoria of Majdanek

1. History of the H. Kori Company

The two crematoria installed in the Majdanek concentration camp were equipped with furnaces manufactured by the firm H. Kori,²⁵³ headquartered in Berlin, Potsdam Street no. 111. This company, established in 1887, soon specialized on the construction of incineration furnaces for the elimination of animal cadavers. It constructed the first facility of this type in autumn of 1892 in the Nuremberg slaughter house.

In November 1901, at a meeting of the Brandenburg Provincial Medical Board, Dr. Th. Weyl suggested cremating the bodies of the victims of the plague epidemic raging there at that time. He consulted the engineer Hans Kori, who had relevant experience. Kori replied that he could set up a cremation oven, valued at 2,750 marks, within 36 hours and put it into operation immediately.²⁵⁴ We do not know whether such a facility was then actually set up.

By 1905 the firm Kori had installed 55 “animal cadaver incineration ovens”; nine years later the figure had already risen to 160.²⁵⁵ The company’s activities gradually expanded to include the construction of facilities to incinerate all kinds of garbage. By 1927 the number of such installations sold by Kori was about 3,500.²⁵⁶

Not until relatively late did Kori begin building crematoria. At that time the German market in this area was controlled by four companies. In early 1925, 142 cremation furnaces existed in Germany. Of these, the firm Richard Schneider-Didier, Stettin, had manufactured 64, the firm Gebrüder Beck of Offenbach 42, the firm J. A. Topf & Söhne of Erfurt 21, and the firm Wilhelm Ruppmann of Stuttgart 15.²⁵⁷ The first two companies were in decline at that time, while Topf was enjoying rapid growth. Kori managed, albeit with difficulty, to secure a share of the market by spending the first five years of its ac-

²⁵³ “*Technisches Büro und Fabrik für Abfallverbrennungsöfen aller Art und vollständige Verbrennungsanlagen. Kesselmauerungen – Schornsteinbau. Glüh-, Schmelz-, Muffel- und Wärmeöfen, sowie sämtliche Feuerungsanlagen der Metallindustrie, Einäscherungsöfen für Krematorien.*”

²⁵⁴ To the German Reichstag. Petition of February 20, 1902, regarding cremation of the bodies of plague victims. Enclosure II.

²⁵⁵ “Bau und Betrieb von Krematorien. 1. Neue Wege und Ziele,” by engineer H. Kori, Berlin, in: *Die Wärmewirtschaft*, yr. 1, issue 8, 1924, p. 115.

²⁵⁶ H. Kori GmbH, Berlin. *Verbrennungsöfen für Abfälle aller Art*. Advertising brochure from 1927. *APMM*, VI-9a, v. 1.

²⁵⁷ *Die Wärmewirtschaft*, yr. 2, issue 6, 1925, p. 90.

tivities as manufacturer of crematoria by also installing many furnaces: two in 1926 in Hagen (Westphalia), one in 1927 in the crematorium of Weissenfels, and another two in 1930 in the crematorium of Schwerin.²⁵⁸ By the early 1930s Topf had become the leading manufacturer of such furnaces, while Kori was in last place behind the companies Gebrüder Beck, Schneider-Didier and Ruppmann.²⁵⁹

Nonetheless the contribution of the company's founding engineer, Hans Kori, to the development of cremation technology in Germany was very significant. The Prussian law of September 14, 1911, permitted only the hot-air cremation method devised by Friedrich Siemens (the so-called "completely indirect process"), in which the body was turned to ash in the recuperator by air heated to 1,000°C without the generator's combustion products being allowed to enter the muffle. In February 1924 Kori turned to the Berlin-Schönberg police headquarters with the request to revise the law of September 14, 1911. From his experience with his animal cadaver incinerators, where the cadavers were exposed directly to the generator's combustion products, Kori had found that this method required considerably less fuel than the "completely indirect process."

The engineer explained that the reasons which had prompted the passing of the law in question had not been valid, if only because the body was loaded into the oven together with the coffin; once the coffin had caught fire, it naturally envelops the body in flames. Besides, once the body's moisture content had evaporated, it burned by itself. Another factor was that during the "completely indirect process" the temperature dropped sharply while the body fluids evaporated; this could only be avoided by channeling the generator's combustion products into the combustion chamber.

Therefore, Kori proposed that the "direct process" should also be legally recognized as a legitimate cremation process. The Berlin police headquarters notified the Ministry of the Interior, which showed lively interest. On July 19, 1924, Kori sent them a detailed report on his proposal.²⁶⁰ The matter was investigated by the Berlin Association for Fuel Conservation, which assessed Kori's proposal favorably. The Ministry of the Interior seconded this opinion and passed a decree on October 24, 1924, declaring the "intermittently direct introduction of generator gases into the corpse chamber" to be legally acceptable.²⁶¹

²⁵⁸ *IV. Jahrbuch des Verbandes der Feuerbestattungs-Vereine Deutscher Sprache 1928*, Königsberg Pr., 1928, p. 82; *Einäscherungsöfen System "Kori" im Krematorium der Stadt Hagen/Westf.; Einäscherungsöfen System "Kori" im Krematorium der Hauptstadt Schwerin* (advertising brochure from the 1930s). *APMM*, VI-9a, v. 1.

²⁵⁹ Friedrich Hellwig, "Vom Bau und Betrieb der Krematorien," in: *Gesundheits-Ingenieur*, yr. 54, issue 24, 1931, p. 370.

²⁶⁰ *Op. cit.* (note 255), pp. 115-119.

²⁶¹ "Amtliches. Bau und Betrieb von Krematorien," in: *Die Wärmewirtschaft*, yr. 2, issue 7,

Ironically enough, the most intense resistance to Kori's suggestion came from the Topf company,²⁶² which was to become Kori's chief competitor in the construction of cremation ovens for the German concentration camps in the early 1940s.

2. Structure and Function of the Coke-Fueled Kori Furnaces for the Concentration Camps

The coke-fueled Kori furnace in the concentration camp Mauthausen which was put into operation on May 4, 1940, was probably the first model of the furnaces designed by Kori for the concentration camps.

The furnace stands on a brick platform, with its right side adjoining the wall of the service room. A typical double door for closing the muffle is at the front.

The muffle is equipped with a grate of three bars made of fire-resistant firebrick. They run crosswise and are joined in the middle by a bar running lengthwise. Underneath the grate is the ash pit, which may be closed off by a small door at the front. The generator is located at the back of the furnace section; the small door through which it is stoked, as well as the firing door beneath it, are located on the left side of the furnace.

The firing grate consists of 14 cast-iron bars and two crossbars for support. The supply shaft for the generator opens onto a sloping grate of broad bars, constructed in such a way that not only coke, but wood as well, can be used as fuel. No auxiliary devices are mounted on the furnace's back wall. The system for drawing off the flue gases includes an opening on the muffle vault in the front part of the oven as well as a horizontal smoke channel that can be shut with a metal damper. The system for loading the corpse consists of the bier, of a device on wheels to support it, as well as of a "firebrick barrier"; the latter is a device for closing off the body in the muffle.

The Kori oven to follow after this prototype was an improved model, which is why it was called the "improved cremation oven." We quote a May 18, 1943, letter from the Kori company to *Amt CIII* of the SS Economic-Administrative Main Office in which this model is advertised as follows:²⁶³

1925, p. 108.

²⁶² On December 24, 1924 the Topf company appealed the Ministry of the Interior's decree, but the appeal was rejected. *Die Wärmewirtschaft*, yr. 2, 1925, pp. 89-91 and 95, 96; issue 7, 1925, pp. 107f.

²⁶³ Letter from the Kori company to engineer Waller of *Amt C III* of the SS Economic-Administrative Main Office. Archive of the Curatorship for the Concentration Camp Dachau Memorial, 660/41.

“Re. Cremation Ovens

Pursuant to our verbal discussion with you regarding the purchase of a basic cremation facility, we recommend to you our coal-fueled Improved Cremation Ovens, which have proven themselves very well in practical application to date. – For the construction project planned, we suggest two cremation ovens, but we recommend double-checking to confirm that these two ovens would suffice. The specific arrangement of the ovens must also be decided on, since this determines how the fittings and the anchor frame are set up. If possible, the oven should be located in a closed room and connected to an existing smokestack. – If the location for set-up has already been chosen, we would ask you to send us a plan of the site so that we may provide you with an appropriate layout. From the enclosed diagrams you can see the area required for the ovens with service and stoking areas. Diagram J.-No. 8998 shows the layout for two ovens, whereas Diagram J.-No. 9122 shows how four ovens were set up for Construction Project Dachau. Another diagram – J.-No. 9080 – shows your Lublin facility, with five cremation ovens and two fitted furnace chambers.

Regarding the cost of two crematoria, we are pleased to make you the following quotation:

- 1) 2 Improved Cremation Ovens of the latest design, with vaulted coffin chamber and horizontal ash pit floor, including all fittings, insertion, service and maintenance doors, air valves, heating fixtures for the main furnace unit and embers grate, the complete anchor frame of strong angle-iron rails and U-iron rails connected via anchor rails, all building materials i.e., high-quality firebrick form and regular bricks, refractory mortar, facing and backing bricks, brick mortar and cement, as well as complete installation by our heating engineer with the support of all technical assistants,
RM 4,500 each = RM 9,000.*

In the event that the second oven is to be set up adjoining the first, the price for the second oven is reduced [...] to RM 4,050.

However, this amount does not include the expenses for freight and carriage of the material to the site, traveling expenses for the installer, other traveling expenses, or posting rates. We would bill these expenses separately for your convenience.

Our cost estimate also excludes: extra construction-related tasks on-site, such as excavation, foundation for the ovens, construction of the room where the ovens are to be set up, as well as the flues from the ovens to the smokestack, and the stack itself.

As soon as the questions regarding location and set-up of the ovens have been resolved, we will be happy to provide you with a supplementary quotation for the manufacture of the flues.

To facilitate the loading of the bodies into the oven's incineration chamber, we suggest in addition:

- 1) 2 cremation carts, trough-shaped, with rollers and handles, RM 160.-- each
RM 320*
 - 2) 2 castered trestles to support the cremation carts, RM 75.-- each
RM 150*
-
- RM 470*

We fully guarantee the effectiveness of the cremation furnaces to be supplied, as well as their stability, and also the supply of only first-rate materials and the quality of workmanship.

The cast-iron fittings and anchor hardware as well as the fireclay form bricks can be supplied on short notice if we are provided with a Wehrmacht waybill for this purpose.

To supply the iron furnace parts we require 1,460 kg [iron] per furnace, i.e., 2,920 kg for two furnaces. Enclosed please find the requisition forms for the iron.

Looking forward to hearing from you,

Heil Hitler!

H. KORI GmbH

Encl.: 3 diagrams – J.-No. 8998, J.-No. 9122, J.-No. 9080 –

Requisition form for iron.”

Today the three diagrams enclosed with this letter are held in the Belgrade archives of the “State Commission for Investigation of the Crimes of the Occupiers as Well as Their Accomplices.”

Diagram J.-No. 8998 was a project for the crematorium of the SS New Construction Office of the Concentration Camp Neuengamme, which had two furnaces connected to the chimney via an ordinary flue.

Diagram J.-No. 9122 shows the project on the basis of which the four furnaces of the new crematorium (“Barrack X”) in Dachau were built. The two furnaces of the crematorium in the concentration camp Stutthof were structured similarly to the two central furnaces of the Dachau crematorium. The four furnaces of the crematorium in the concentration camp Sachsenhausen were of the same shape as the five-muffle furnace built later in Majdanek.

3. The Crematoria of the Majdanek Concentration Camp

a) Construction of the Crematoria

Even though none appears on any known blueprint from the Central Construction Office, the installation of a crematorium had been planned for Majdanek (then called “prisoner-of-war camp”) as early as October 1941. The original project, which, however, was not put into effect until two years later, and then with only one modification, provided for five coke-fueled Kori furnaces which were to form a single unified brick unit. This is apparent from Diagram J.-No. 9079 of October 16, 1941.²⁶⁴ In an October 23, 1941, letter to SS-*Sturmbannführer* Lenzer, the Kori company described it as follows, with reference to exactly this diagram:²⁶⁵

²⁶⁴ See Document 17.

²⁶⁵ *APMM*, sygn. VI-9a, v. 1.

“Our diagram, sheet 2 (J.-No. 9079), shows the solution to the space problem for a total of 5 cremation furnaces, of which furnace 5 in the middle is intended as reserve unit. In other words, only furnaces 1 through 4 are meant for regular use; they are built in two groups, with a common heating chamber located between two units for better utilization of the flue gases. Each group, consisting of two furnaces and one heating chamber, takes up an area of 4.80 x 3.00 m. The doors through which the bodies are loaded are at the upper front of the furnaces, and the service door for ash removal is located below them. Installed opposite them, i.e., at the upper back of the furnaces, is the fuel input, which is operated from the common maintenance and stoking area. The floor here is 0.40 m lower than in the ante-room, to which the stone steps to the left and right of the furnaces give access and which also equalize the difference in height. The joint flue for 2 furnaces each is located above the furnaces, with a diversion flue that permits channeling the flue gases either directly to the stack or through the heating chamber for purposes of utilizing the [heat from the] flue gases.”

The aforementioned diagram shows only the incineration chamber, which measures 11.50 m × 14.50 m. The other locations, including the coke hopper, are only sketched in. The following diagram, J.-No. 9080, dating from March 31, 1942,²⁶⁶ shows the actual shape of the furnace. The facility corresponds to that on the earlier plan, with the exception of the system for drawing off the flue gases. This now consists of two flues opening into a single stack equipped with two flue pipes. Each of the two pipes is outfitted with a ventilator located in a room next to the incineration chamber.

We shall return to the structure and function of this installation later. According to the diagram, the crematorium measured 30 × 10 m. Of that, the incineration chamber took up 10 m × 16.30 m; besides that, there was also a mortuary 10 m × 5.50 m in size, a 3.75 m × 5.50 m room for inmates working in the crematorium, an office of the same size, a hallway measuring 2.50 m × 4.50 m, and a room for the supervisor of the crematorium; this room measured 4.50 m × 5 m.

Since the implementation of this project would have required a great deal of time, whereas the increasing number of deaths among the camp's inmates made a crematorium an ever more immediate necessity, the Central Construction Office decided to construct a temporary crematorium with two mobile, oil-fueled Kori furnaces. For this purpose, as we shall see, it adopted the project from the diagram of March 31, 1942, modifying it accordingly.

Only one document regarding the planning and construction of the first crematorium in the Majdanek concentration camp has been preserved. The few references the Polish literature makes to this topic²⁶⁷ are all based on the August 14, 1947, statements of SS-*Oberscharführer* Erich Mußfeldt.²⁶⁸

²⁶⁶ See Document 18.

²⁶⁷ Marszałek, *op. cit.* (note 81), pp. 55, 56; Marszałek, *op. cit.* (note 209), p. 33.

²⁶⁸ Mußfeldt was promoted to SS-*Oberscharführer* on June 1, 1943. The relevant note of the Majdanek camp office (GARF, 7021-107-5, p. 283; cf. Document 26) includes the spelling

Mußfeldt stated that the two furnaces had been brought to Majdanek from the Sachsenhausen concentration camp, and that the crematorium was brought into service in June 1942²⁶⁹ and remained in operation until late October of that year. As of November – Mußfeldt stated – no more cremations were carried out there because there was a lack of fuel, *i.e.*, oil, and in early 1943 the two furnaces were dismantled and taken over by the Central Construction Office.²⁷⁰ After the old crematorium was shut down, and before the new one was brought into service, the bodies of those who died in the camp were buried in the woods. He himself, Mußfeldt stated, had been in charge of the unit that performed this work.²⁷¹

Mußfeldt testified that both oil-fueled furnaces had been taken to the Płaszów labor camp near Cracow, but in fact one remained in the camp; today it is kept in the building of the new crematorium. Afterwards, the barrack where the first crematorium had been located was also torn down. Only its concrete floor remained after the camp was overrun. The first crematorium had been located in Intermediate Compound I, in front of the southeast side of the Laundry.²⁷² On the official plan of the Majdanek Memorial it is erroneously shown at the southeast corner of the Drying facility, a small barrack approximately 15 m × 8 m in size which said plan incorrectly shows as an inmate barrack of normal size.²⁷³

In late November 1942 the Central Construction Office of the Majdanek concentration camp decided to restructure the crematorium – or, more precisely, its furnace room; several alternatives were considered. The diagram of December 1, 1942, shows four mobile, oil-fueled furnaces, located in pairs to either side of a central brick chimney and connected to the latter via flues affixed above the furnaces.²⁷⁴ Considering how scarce oil was at that time, this project seems rather unrealistic. In reply to an inquiry by the Central Construction Office, the Kori company suggested retaining the two old, oil-fueled furnaces and installing two further units of this type, albeit coke-fueled ones

“Mußfeld,” which is also used in another German document. The latter originated in 1944 in Auschwitz; it is an undated pay sheet for NCOs and soldiers and begins with the name “Osch. (Oberscharführer) Mußfeld.” However, the box marked “Receipt” on the same sheet contains the hand-written signature “Mußfeldt” (GARF, 7021-108-54, p. 96). For this reason we are using this spelling rather than “Mußfeld” or “Muhsfeldt,” even though the latter incorrect spelling is consistently used in Polish subject literature.

²⁶⁹ According to a German document, the Crematorium (Bldg. XV) was 80% complete on July 1, 1942 (WAPL, Central Construction Office, 8, p. 3), but it is conceivable that the Furnace Room was already finished in June, so that Mußfeldt’s statement may be correct.

²⁷⁰ This claim by Mußfeldt contradicts SS-*Hauptsturmführer* Krone’s report of January 20, 1943, according to which the two furnaces were still in operation at that time. We shall discuss the relevant section of the Krone Report later in this chapter.

²⁷¹ Anna Zmijewska-Wiśniewska, *op. cit.* (note 164), p. 140.

²⁷² See Document 4a and Photographs III, IV.

²⁷³ See Document 7.

²⁷⁴ See Document 20.

this time, which would require the addition of a coal generator in the rear section. The construction system is shown on Diagram J.-No. 9239.²⁷⁵

The diagram drawn up by Kori on December 10, 1942,²⁷⁶ shows two possible configurations of the installations in the furnace room. In Sketch 1 they are set up lengthwise, and breadthwise in Sketch 2. Both options provide for two sets of adjoining furnace pairs, each with a brick stack located between the two units. The stack is rectangular; its exterior dimensions are 1.20 m × 1.40 m, its interior dimensions 0.40 m × 0.50 m. One of two furnace pairs is intended to be coal-fueled, the other is oil-fueled. No doubt the two furnaces already present were connected in this way.

The incineration chamber is 12 m × 10 m in size. The arrangement of the furnaces as per Sketch 1 agrees very well with the Central Construction Office's plan of November 23, 1942,²⁷⁷ which shows an incineration chamber 12.15 m × 9.74 m in size, with two chimneys measuring 1.20 m × 1.20 m outside and 0.45 m × 0.45 m inside and aligned along the longitudinal axis of the incineration chamber. As noted above, this plan is nothing other than an adaptation of that of March 31, 1942, whose overall size (30 m × 10 m) and interior divisions were retained. The size of the incineration chamber was reduced to 9.74 m × 12.15 m because the two oil-fueled furnaces were less massive than the five coke-fueled ones that had been planned for originally. The mortuary, on the other hand, was enlarged to 9.46 m × 9.60 m. The sizes of the other subdivisions (inmates' room, office, hallway, and the room for the supervisor of the crematorium) remained the same.

Very soon, however, the Central Construction Office dropped its plan to restructure the crematorium's furnace room, and returned to its original project providing for the construction of five coke-fueled furnaces. On January 8, 1943, Kori sent *Hauptamt CIII* of the Economic-Administrative Main Office a letter in which it enclosed its quotation from April 9, 1942; this was based on five coke-fueled furnaces and drew on the diagram from October 16, 1941. The system for drawing off the flue gases had been modified and was set out in a diagram (J.-No. 9112) which, while it has been lost, was most likely identical to Diagram J.-No. 9080 of March 31, 1942.

In its letter of January 8, 1943, Kori stated that it had provided for two blower installations. The flue gases, it said, cooled in the course of their passage through the heating coils (this mechanism was used to heat the water), and this drop in temperature could adversely affect the strength of the draft during the summer months. (The strength of the draft depends primarily on the

²⁷⁵ H. Kori GmbH, *Anbau einer Kohlenfeuerung am ölbeheizten Krematoriumssofen*, Berlin, Dec. 14, 1944. ÖDMM, N 17, no. 6.

²⁷⁶ See Document 21.

²⁷⁷ See Document 19.

temperature difference between the flue gases and the outside air; the warmer the latter, the less the temperature difference, therefore the weaker the draft.)

Kori added that the fittings for the furnaces were almost ready, and that it awaited the *Hauptamt CIII*'s order confirmation so that it could go ahead and order the refractory materials, which were being supplied by a company in Upper Silesia.²⁷⁸

On January 21, 1943, the Chief of the Central Construction Office sent the following telegram to *SS-Hauptsturmführer* Krone of *Amt CIII* of the Economic-Administrative Main Office:²⁷⁹

"The Central Construction Office Lublin requests that diagrams be forwarded of the water heating installation for the 5 stationary incineration furnaces to be shipped here by Kori, so that preliminary work can be completed."

However, the new crematorium was not built until two months later. The first known diagram of the installation dates from June 24, 1943;²⁸⁰ a diagram titled "Sketch of the Crematorium for Concentration Camp Lublin,"²⁸¹ drawn up five days later, on June 29, shows a T-shaped building and gives a view of it from a 'bird's-eye' perspective. The roof section is labeled:

"Notes: bring mortuary to same level as boiler house. Coal shed must have same width as dissection room. Therefore, same elevation of roof ridge, and clean roof shape!"

In August 1944, following an examination of the building, the Polish-Soviet Commission drew up a plan of the crematorium²⁸² which reveals the following:

Where its exterior dimensions and the arrangement of its subdivisions are concerned, the long section of the crematorium, where the furnaces were located, was constructed as per Diagram J.-No. 9080 of March 31, 1942. This section indeed measured 10 m × 30 m,²⁸³ while the sizes of the interior subdivisions had been slightly modified: The mortuary was 9.40 m × 5.70 m in size, the incineration chamber 9.40 m × 16.80 m, the inmates' room 5.46 m × 3.40 m, the office 5.46 m × 3.40 m, the hallway 4.30 m × 3.30 m, and the room for the supervisor of the crematorium 4.30 m × 3.40 m.

Two symmetrical annexes of 10 m × 10 m each were added to this section, joining crossways with the mortuary, so that together with the mortuary they formed a T-shape whose upper, lengthways part also measured 30 m. The annex on the side where the furnaces were located consisted of one single section, the coal shed; the annex located opposite, on the side of the chimney, was subdivided into five sections, the purpose of which is only known for three:

²⁷⁸ *GARF*, 7021-107-9, p. 250. See Document 22.

²⁷⁹ *APMM*, sygn. VI-9a, v. 1.

²⁸⁰ See Document 23.

²⁸¹ See Document 24.

²⁸² See Document 25.

²⁸³ According to the measurements taken by the Commission, the length was 29.89 m.

the dissection room (3.35 m × 5.70 m), the bath (3 m × 2.20 m) and the wash-room (3 m × 1.35 m).

The Polish-Soviet Commission christened the remaining rooms “Pre-Dissecting Room” and “Gas Chamber.” The latter room measured 6.10 m × 5.62 m and allegedly served as a Zyklon B gas chamber for murdering human beings. Of course, even if only from a technical point of view, the use of this room for such a purpose would have been utter madness, as we shall show later.²⁸⁴ In actual fact it was probably a sort of funeral parlor or urn room.²⁸⁵ The room which the Polish-Soviet Commission dubbed “Pre-Dissecting Room,” to which the main door gave access and which one perforce had to cross to get from the dissecting room to the supposed funeral parlor or urn room, was nothing more than a relatively large anteroom.

b) The Structure of the New Crematorium

The Polish-Soviet Commission provided the following description of the new crematorium as it appeared in July and August 1944:²⁸⁶

“The furnaces for cremating dead bodies are located in the southeastern part of the concentration camp at a distance of 60 m from the internees’ living barracks. The building’s yard is behind a triple barbed-wire barrier serving primarily to contain the inmates. The yard fencing consists of two rows of barbed wire, 3 m high.^[287] The yard covers an area of 3,600 m² (60 x 60 m). The layout of the entire complex is T-shaped and divided into 12 major rooms; further, a wing had been set up around the chimney to house the blowers.

At the time the building was examined, it was found that all wooden parts of the building were burned, and the room formerly used to lay out the corpses /No. 4/ as well as the furnace room /No. 1/ contained numerous charred corpses. Only those facilities and building parts of brick, concrete and reinforced concrete survived the conflagration, including:

- a) The incineration furnaces with the upper smoke flue and connector flue;*
- b) Smokestack with two blowers;*
- c) The concrete gas chamber with reinforced concrete overhang and two small windows on the mortuary side;*
- d) Brick wall separating the bath and the washroom from the pre-dissecting room;*
- e) Brick wall separating the dissecting room from the pre-dissecting room;*
- f) Part-brick walls outside the entrance to the bath, and*
- g) Foundations, brick bases and concrete floors for all 12 rooms mentioned, and the dissecting room table mounted on a stone base.*

The buildings not affected by the fire and adjoining the burned facilities, as well as the aforementioned separate rooms which survived entirely intact, allowed

²⁸⁴ See Chapter VI.

²⁸⁵ See the photograph of the urns in T. Mencil’s book, *op. cit.* (note 23); the photograph is on an unnumbered page.

²⁸⁶ GARF, 7021-107-9, pp. 235-237.

²⁸⁷ The crematorium was located outside the camp fence, and had its own enclosure.

the reconstruction of an outline sketch of all buildings after on-site measurements, an assessment of the purpose of each object, and a schematic representation of the technical function of the incineration furnaces.

Listing of the rooms:

<i># of the rooms, as per layout plans</i>	<i>Description of rooms</i>	<i>Dimensions</i>	<i>Area in m²</i>
1	<i>Incineration room</i>	<i>16.80 x 9.40</i>	<i>157.92</i>
2	<i>Dissection room</i>	<i>5.70 x 3.45</i>	<i>19.67</i>
3	<i>Gas chamber</i>	<i>6.10 x 5.62</i>	<i>34.28</i>
4	<i>Morgue</i>	<i>9.40 x 5.70</i>	<i>53.58</i>
5	<i>Fuel room</i>	<i>9.70 x 9.40</i>	<i>91.18</i>
6	<i>Pre-Dissection room</i>	<i>6.55 x 3.55</i>	<i>23.25</i>
7	<i>Bath</i>	<i>3.00 x 2.20</i>	<i>6.60</i>
8	<i>Washroom</i>	<i>3.00 x 1.35</i>	<i>4.05</i>
9	<i>Blower room</i>	<i>6.20 x 5.25</i>	<i>32.55</i>
10	<i>Room</i>	<i>5.56 x 3.40</i>	<i>18.56</i>
11	<i>"</i>	<i>5.46 x 3.30</i>	<i>18.02</i>
12	<i>"</i>	<i>4.30 x 3.40</i>	<i>14.62</i>
13	<i>Hallway</i>	<i>4.30 x 3.30</i>	<i>14.19</i>

The block of incineration furnaces is set up in the Incineration Room /No. 1/ and consists of 5 chambers for the cremation of corpses and 2 utility chambers for exploiting the heat from the exhaust gases. /The installation of equipment in these utility chambers was not completed./

Dimensions of the incineration furnace block within the brickwork:

<i>Length</i>	<i>11.60 m</i>
<i>Width</i>	<i>3.00 m</i>
<i>Height</i>	<i>1.90 m</i>
<i>Height of furnaces to upper smoke flue</i>	<i>2.64 m</i>

Interior dimensions of the cremation furnaces:

<i>Pre-heating furnace /a</i>	<i>0.384m³</i>
<i>Incineration chamber /b</i>	<i>0.834m³</i>
<i>Ash pit /c</i>	<i>0.655m³</i>
<i>Cross-section of smoke flue /d</i>	<i>0.216m²</i>
<i>Ash box /d</i>	<i>0.0625m³</i>
<i>Ash box /d1</i>	<i>0.0833m³</i>
<i>Area of grate in incineration chambers</i>	<i>0.65m²</i>

Materials used in the brickwork of the incineration furnaces: pre-heating furnace a), incineration chamber b), ash pit c), and smoke flue d) consist of DIN-brick.

The DIN-grating rails in the incineration chamber are melted and the firebrick is structurally deformed.

Some of the components in the upper horizontal channel are deformed, and melting has taken place in the lower part.

The base surface of the pit beneath the grate b) and the brick components of all door frames of the incineration furnaces are of firebrick. The exterior walls of the furnaces are of red brick.

The entire construction of the incineration block is held together at the top and bottom by 4 horizontal and 20 vertical anchor bolts and is reinforced by iron girders (No. 10).

The heating system and the ash pits of the furnaces are closed off with cast-iron double doors. The furnaces contain a large number of charred bones. In front of each oven there are iron rolling tracks in the form of vertical frames with two rollers. Five metal gurneys are present by the furnaces, four of which have suffered heat deformation due to the fire. Metal rods are next to the furnaces.”

4. Structure and Function of the Cremation Furnaces

a) The Coke-Fueled Furnaces

The coke-fueled five-muffle furnaces of the Majdanek concentration camp²⁸⁸ consist of two pairs of muffles to either side of one central muffle.²⁸⁹ Two heating chambers are installed between the two pairs to either side. The construction of the individual furnaces reveals additional modifications as compared to the furnaces of Dachau and Sachsenhausen. The standard double door through which the bodies were loaded is located at the front of the furnace; it measures 0.55 m × 0.65 m and exhibits the typical round ports for observing the cremation process and for supplying air to aid this process. The incineration chamber is 0.77 m wide and 0.67 m high. A fireproof grate of 9 pairs of crossbeams of standard type forms the bottom. The muffle's utilizable depth is 2.17 m.

Beneath the fireproof grate is the ash pit, whose front section is equipped with an embers grate. The ash pit can be closed off at the front by two doors. The upper one, located directly below the door for loading the corpse, allows the operator to use a scraper to reach pieces of the body which have dropped through the gaps of the fire grate and to drag them onto the afterburn grate, where they burn up completely. The second door, located beneath the first, allows removal of the ashes. On the sides of the upper door there are two air valves which close the vents of the two air channels through which combustion air enters the muffle.

These air channels run horizontally through the furnace brickwork, whence they turn off at right angles upward, and again at a level with and parallel to the muffle, to which they are connected by means of four 8 cm × 8 cm openings – two on either side.

The generator is located at the rear of the furnace; the main heating system consists of a level grate 0.68 m × 0.63 m = 0.43 m² in size. Without blower

²⁸⁸ See Document 18.

²⁸⁹ See Photograph VI.

pressure, approximately 50 kg of coke fuel could be burned on this grate per hour. At the rear of the furnace there is a double door, the so-called generator stoking shaft door, and the firing door.

The firebrick is 12 cm thick. The flue gases are drawn off in a manner very similar to that for the furnaces of the Sachsenhausen camp, with the one difference that the muffle is directly connected, via a vertical pipe, to the horizontal smoke channel in the upper part of the brickwork. Two cleaning hatches are located on either side of the smoke channel.

Six smoke exhaust dampers of 0.60 m × 0.45 m each are located in this smoke exhaust. Two heating chambers are installed between furnaces 1 & 2 and 3 & 4; each chamber consists of two sections, each of which is equipped with a heating coil with 15 m² surface area, for heating water. These heating coils are connected to two horizontal pipes installed outside the furnace; the connections are made by 8 vertical pipes of smaller diameter. An observation hatch is installed beneath the second horizontal pipe. These two pipes were connected to two boilers located above the two heating chambers. If five furnaces were in operation, this provided a heating surface of 30 m², with an hourly output of 300,000 Kcal (1.2 million BTU). In this way enough hot water for 50 showers could be supplied; if these showers were in use 20 hours a day, then given an effective shower time of 5 minutes and five shower cycles per hour, 5,000 to 6,000 people could take a shower each day.²⁹⁰

The flue gases from furnaces 1 and 2 (and potentially 5) and from numbers 3 and 4 crossed the heating chamber from top to bottom, giving off their heat to the heating coil, thereby producing hot water. They then entered two underground smoke exhausts 0.70 m × 0.75 m in diameter, which led to two blowers. These consisted of a pipe and an elbow, and a horizontal damper to close the system off, as well as a blower and a motor. Each blower was connected to one of the two draft pipes into which the chimney was subdivided.

The system for loading the body consisted of the gurney, the rollers and the castered trestles, whereas the firebrick damper is absent.

In the front, beneath the loading door, the muffles exhibit two doors, one above the other, because the afterburn chambers are equipped with an afterburn grate. The upper door allows an operator to move body parts which have dropped through the muffle grate into the afterburn chamber, onto the afterburn grate; the lower door allows removal of the ashes.

The generators are located at the rear of the furnace, where the generator filling shafts and (directly beneath these) the stoking doors are installed; the latter give access to the firing grates.

The system for drawing off the combustion gases consists of an opening in the muffle vault in the front part of the furnace. This arrangement recalls the

²⁹⁰ Letter from the Kori company to SS-*Sturmabführer* Lenzer, October 23, 1941. *APMM*, sygn. 9a, v. 1, pp. 3f.

design of the furnaces at Dachau, with the difference that the smoke exhaust is installed inside the brickwork above the furnace and runs along the entire furnace. At the ends of this set-up there are two doors, one to permit observation and one to facilitate cleaning the smoke exhaust.

The latter is connected via special openings to two heating chambers between Furnaces 1 & 2, and 3 & 4, respectively, which in turn are connected via openings in the bottom to two smoke exhausts installed in the floor of the furnace room.

The two smoke exhausts lead into the right and left chimney pipe, respectively. The chimney was about 20 m tall and equipped with two draft pipes whose arrangement is shown on Diagram J.-No. 9098.

The new crematorium was not brought into service until January 1944. Nonetheless the five furnaces had technical flaws, which Karl Müller, the Kori company's master installer, listed precisely. On February 4, 1944, Hans Kori sent the command of the Majdanek camp a long letter, explaining the reasons for these flaws and giving instructions on how to remedy them.²⁹¹

b) The Oil-Fueled Furnaces

The structure and function of the mobile oil-fueled Kori cremation furnace are well explained in a diagram which the Institute for Heat and Fuel Technology of the Cracow Mining Academy drew of the furnace at Trzebionka, a satellite camp of Auschwitz, which it no doubt based on original documents from Kori.²⁹² Furnaces of this type were installed in Sachsenhausen, Stutthof, Groß-Rosen and Ravensbrück, among others. The two furnaces in the first crematorium of Majdanek were of this type.

The furnace,²⁹³ which is shaped like a muffle, is lined with sheet iron on the outside. At the front we find the standard double door for loading the bodies. Beneath is the door to the ash pit, on whose sides two air valves are affixed to admit the air necessary for combustion. The incineration system is the same as that for the coke-fueled furnace.

The nozzle of the main oil burner is in the rear part of the muffle. The muffle grate consists of 20 fireclay rods resting on two rails and joined in the middle. The grate ends 25 cm short of the rear wall.

Underneath the grate is the ash pit, under whose rear wall the nozzle for the auxiliary oil burner is located. Above, at the inside left of the furnace, the blower and electric motor are installed; they supply the two incineration chambers, located towards the back of the furnace, with the needed combustion air via pipes. Beside the blower, in the right-hand part of the furnace, is

²⁹¹ *APMM*, sygn. VI-9a, v. 1, pp. 25f.

²⁹² *Obozowe krematorium w Trzebionce* (The Camp Crematorium of Trzebionka), *APMO*, nr. Neg. 6671.

²⁹³ See Photograph VII.

the oil reservoir, whence the fuel travels to two combustion chambers through a pipe of smaller diameter. At the lower right side of the furnace is an observation port, above which the air valve for the ash pit is located.

The system for drawing off the flue gases consists of an opening on the muffle vault towards the front of the furnace, and a short smoke channel leading from the furnace into a small pipe. The latter is square and of cast-iron; a regular chimney is installed on top of it, in the form of a cast-iron pipe. The bodies were loaded via a cast-iron trestle, just as for the coke-fueled furnaces.

5. Capacity of the Cremation Furnaces

a) Capacity of the Coke-Fueled Furnaces

In August 1944, the Polish-Soviet Commission of engineers, including the engineers Kelles-Krause, Teljaner, and Grigorev, examined the cremation furnaces of Majdanek. They then drew up a technical expert report, concluding as follows:²⁹⁴

- "a) The temperature in the cremation chambers was 1,500 °Celsius;*
- b) Loading the bodies into the furnaces and cleaning the ash pits took no longer than three minutes;*
- c) Four 'treated' bodies – i.e., bodies whose arms and legs had been chopped off – could be burned at one time, together with the cut-off extremities;^[295]*
- d) The time required for cremating such a load did not exceed 12 minutes;*
Therefore, when the furnaces were operating 24 hours a day, their capacity for this period amounted to $((24 \times 60 \times 4 \times 5) / 15 =) 1,920$ bodies."

According to this report, the capacity of the furnaces depended on the following factors:

- the temperature in the incineration chamber;
- the time required to load the bodies;
- the number of bodies burned at one time;
- the time required to incinerate a 'load'.

Since these factors are interdependent, we must examine all of them together.

The experts claimed that the coke-fueled cremation furnaces of Majdanek had a normal operating temperature of 1,500 °Celsius, but technically this is incorrect. A recognized authority in this field, engineer Richard Kessler, who

²⁹⁴ GARF, 7021-107-9, pp. 245-249. See Document 27. The numbers mean: 24 hours, 60 minutes, 4 corpses, 5 muffles, 15 minutes (cremation time).

²⁹⁵ The crematorium staff's notional practice of cutting the arms and legs off the corpses prior to cremation will be discussed later.

carried out a series of test cremations in the crematorium of Dessau, emphasizes:²⁹⁶

“Loading temperatures of 1,200 to 1,500 °Celsius, though they are frequently mentioned in reports about crematory operations (the publication ‘Die Flamme’ even mentioned 2,000 degrees) would seem to be incorrectly estimated, not measured temperatures. At temperatures such as these, both the bones and the firebrick material would soften and fuse with each other. The most expedient loading temperatures, as determined in the Dessau tests, are between 850 and 900 °Celsius.”

Contrary to what the experts appointed by the Polish-Soviet Commission claim, the fireclay brickwork of the muffles is still in good shape even today and shows no trace of any such fusion. This becomes apparent from a comparison with the brickwork of the two generators in the Topf double-muffle furnace of Gusen. Besides, the smoke exhaust dampers were of fireclay, not cast iron.

The experts arrived at the time required for cremation on the basis of an “Orientation Diagram to Determine the Time for Cremation of Bodies in Various Cremation Furnaces, Depending on Temperature,” which they enclosed with their report. This diagram starts with a muffle temperature of 800 °Celsius and goes up to 1,500 degrees. The relationship between temperature and incineration time is represented as follows:

800°C	120 mins	(Klingenstierna furnace)
900°C	105 mins	“
1,000°C	90 mins	(Siemens furnace)
1,100°C	75 mins	“
1,200°C	60 mins	(Schneider furnace)
1,300°C	45 mins	“
1,400°C	30 mins	“
1,500°C	15 mins	“

Which sources the experts based this on remains a mystery, but it is a fact that the times given for temperatures over 1,000 degrees are ludicrous.

The diagram mentioned above attributes to the Klingenstierna furnace a cremation time of 120 minutes at a temperature of 800 degrees, to the Siemens furnace a time of 90 minutes at 1,000 degrees, and to the Schneider furnace a time of 60 minutes at 1,200 degrees.

These three furnace types were designed according to the principle of the “indirect process,” wherein the body was exposed only to heated air. In this process, air passed through the recuperators or regenerators, which were heated to a temperature of 1,000 degrees, and then, heated to the same temperature, it entered the muffle, where it effected the incineration of the corpse. Ac-

²⁹⁶ Richard Kessler, “Rationelle Wärmewirtschaft in Krematorien unter besonderer Berücksichtigung der Leuchtgasfeuerung,” in: *V. Jahrbuch des Verbandes der Feuerbestattungsvereine Deutscher Sprache*, Königsberg Pr., 1930, p. 136.

according to the architect E. Beutinger, cremation in the Siemens furnace of Gotha took 90 minutes at a temperature of 900 °Celsius, 60 to 90 minutes at 1,000 degrees in the Klingenstierna furnaces, and 45 to 90 minutes at 1,000 degrees in the Schneider furnaces.²⁹⁷

According to a report of the Stuttgart Municipal Planning Department and Building Control Office about 48 cremations carried out between July 20 and September 15, 1909, in a hot-air cremation furnace of the Wilhelm Ruppmann type, the maximum temperature achieved in the incineration chamber was 1,120 °C.²⁹⁸

In the course of the test cremations carried out by Richard Kessler between November 1, 1926, and January 12, 1927, in the crematorium of Dessau in a furnace manufactured by the firm of Gebrüder Beck (it was an improvement on the Klingenstierna model), a maximum temperature of 1,100 °Celsius was attained in the cremation chamber, but only for a short time, namely while the coffin burned up.²⁹⁹

Therefore, it is certain that temperatures greater than 1,100 degrees were hardly ever reached in the cremation chambers of the civilian crematoria to which the Soviet experts referred. Temperatures of 1,500 degrees could only have been reached directly above the generator grate.³⁰⁰

This means that the figures given in the Soviet diagram for temperatures greater than 1,000 degrees were nothing more than unfounded extrapolations.

The experts committed another untenable extrapolation in the context of the ‘loading’ of the furnaces, *i.e.*, the introduction of the corpses into the incineration chamber. Since the simultaneous cremation of two or more bodies in one muffle in civilian crematoria was forbidden (after all, the ashes were to go to the deceased’s next-of-kin), the subject literature contains no information about such multiple cremations. Accordingly, the Soviet experts performed based their diagram on data from the cremation of single bodies and then incorrectly extrapolated these onto the hypothetical cremation of multiple bodies in one and the same muffle. The fact that the results thus obtained are completely wrong is easily proven with reference to the Kori-built furnaces for the cremation of animal cadavers. While such a comparison may seem sacrilegious, we cannot help but draw it, since it does provide reliable information regarding the time that would be required for the cremation of multiple bodies in one muffle.

²⁹⁷ E. Beutinger, *Handbuch der Feuerbestattung*, Leipzig: Carl Scholtze Verlag, 1911, pp. 106, 110, 113, 115.

²⁹⁸ E. Nagel, *Wege und Ziele der modernen Feuerbestattung*, Stuttgart: Verlag Wilhelm Ruppmann, 1922, p. 37.

²⁹⁹ Richard Kessler, “Rationelle Wärmewirtschaft in den Krematorien nach Maßgabe der Versuche im Dessauer Krematorium,” in: *Die Wärmewirtschaft*, yr. 4, issue 9, 1927, p. 155.

³⁰⁰ Hans Keller, “Versuche an einem Feuerbestattungsofen,” special reprint of the periodical *Archiv für Wärmewirtschaft und Dampfkesselwesen*, yr. 10, issue 6, 1926, p. 3.

It should be noted at the start that the furnaces for incinerating animal cadavers were more efficient facilities for cremating organic material than the crematoria were, since the only factor to consider in their design was maximum economy. Kori manufactured eight such incinerators of various sizes. Model 2b, whose incineration chamber measured 1.38m² (which approximates that of the Kori crematoria, where the corresponding area was 1.5m²), was able to reduce a maximum of 450 kg flesh to ashes in an eight-hour period; the process required 170 kg of coal.³⁰¹ This corresponds to the incineration of one kg of flesh in 64 seconds at a consumption of 0.37 kg coal. Accordingly, the cremation of several bodies with the maximum total weight possible – 450 kg – would have required approximately 74 minutes and 24.6 kg coal per 70-kg body.

The largest animal cadaver incinerator manufactured by Kori had a capacity of 900 kg flesh in 13.5 hours. The process required 300 kg coal. This corresponds to an incineration time of 54 seconds and a coal consumption of 0.333 kg per kilo of flesh.³⁰¹ To simultaneously cremate 13 bodies weighing (900÷13=) 69.2 kg each, the process in this furnace would have required an average of 62 minutes and 23 kg fuel per body.

Based on this data, we can conclude with certainty:

- a) the average minimum time to cremate a body weighing approximately 70 kg was roughly 62 minutes;
- b) increasing the load (450 kg for Model 2b, 900 kg for Model 4b) resulted in maximum savings of approximately 12% fuel and 16% time.

Thus, experimental evidence shows that the simultaneous cremation of multiple bodies in one and the same muffle would have increased the capacity of the Majdanek crematoria only by an insignificant degree.

These data are confirmed by the testimony of Erich Mußfeldt, who stated in this context:³⁰²

“Only one body was inserted into each muffle; cremation took about one hour.”

This is also exactly how long it took to cremate a body in the Topf furnaces of the crematoria at Auschwitz-Birkenau.³⁰³

To summarize: since no cremation furnace achieves temperatures greater than 1,000 °Celsius in the cremation chamber, and since the insertion of multiple bodies into one muffle would have increased the cremation time by almost the same factor, the Soviet diagram is devoid of any scientific value.

³⁰¹ Wilhelm Heepke, *Die Kadaver-Vernichtungsanlagen*, Halle a.S.: Verlag von Carl Marhold, 1905, p. 43.

³⁰² *APMO*, ZO, sygn. D-pr-20/61a, p. 76: “Do jednej retorty wkładano tylko jedne zwłoki, spalanie ich trwało około 1 godziny.”

³⁰³ Carlo Mattogno, “The Crematoria Ovens of Auschwitz and Birkenau,” in: Germar Rudolf (ed.), *op. cit.* (note 142), pp. 373-412.

It should be emphasized that not even the experts appointed by the Polish-Soviet Commission dared suggest an incineration time of less than 60 minutes at the effective cremation temperatures. According to them, cremation took 75 minutes at 1,100 °C. Their own diagram shows that at the actual temperature (800 °C) a cremation takes no less than two hours!

The reason for the Polish-Soviet experts' grotesque exaggeration of the crematoria's capacity is obvious: if 600,000 bodies had really been incinerated in the new crematorium, as the Polish-Soviet Commission claimed, then the furnaces *had* to have an incredible capacity! Of course even the fantasy figure of 1,920 bodies (the capacity imputed by the Commission to the crematoria, an exaggeration 19 times greater than the actual fact) would not have sufficed to cremate 600,000 bodies: since the crematorium was not brought into service until January 1944 (we do not know on what day), and was thus operational for only six or at most barely seven months, then even operating at the aforementioned fantasy figure capacity it could hardly have managed more than 300,000 bodies.

Incidentally, to this day the new crematorium of Majdanek sports a plaque on which the capacity of the five furnaces is given as 1,000 per day. The actual figure is approximately one-tenth of that!

b) The Capacity of the Oil-Fueled Furnaces

Regarding the capacity of the two oil-fueled furnaces, *SS-Hauptsturmführer* Krone, attached to *Amt CIII* of the SS Economic-Administrative Main Office, wrote in his January 20, 1943, report, which we have already mentioned in Chapter III:³⁰⁴

"Crematorium.

At this time two oil-fueled cremation furnaces are in operation. Together, these furnaces can dispose of some 100 bodies in a 12-hour period."

This corresponds to a capacity of 4 bodies per hour. Pressac comments:³⁰⁵

"Comparing this capacity with that of the Topf double-muffle furnaces in Crematorium I of Auschwitz (which were more efficient than the furnaces of Majdanek), one finds that it is exaggerated to twice the actual capacity."

Pressac's comparison is not sound, since oil-fueled furnaces most certainly did have a noticeably greater throughput capacity than coke-fueled ones. The reason for this is that in the former, the flame in the combustion chamber could be regulated independently of the furnace draft. As an aside, Mußfeldt also gave the capacity of each of the two oil-fueled furnaces as being approximately 100 bodies per 24 hours.³⁰⁶

³⁰⁴ *APMM*, microfilm no. 816, p. 10.

³⁰⁵ Pressac, *op. cit.* (note 14), p. VII.

³⁰⁶ Anna Zmijewska-Wisniewska, *op. cit.* (note 164), p. 140.

The oil-fueled Kori furnace was designed to cremate one body at a time. Further, the fairly small openings in the grate (7.5 cm × 24 cm) show that the incineration of the body had to take place more or less completely in the incineration chamber before the small remnants could drop through the mentioned openings and into the ash pit. This means that the cremation process took approximately one hour from start to finish.

The two oil burners did ensure a steady and considerable supply of heat, and further, the temperature could be regulated and adjusted as needed for each stage of the cremation process. If one had aimed for the maximum temperature, and if one had made use of the scraper to push the dried-out and disintegrated body to the back of the muffle where it could drop through the 25 cm × 65 cm opening there into the afterburn chamber before the main cremation process was even complete, one could have reduced the time required for this main cremation process to about 30 to 40 minutes. This corresponds to the minimum time required in the main incineration chamber in today's state-of-the-art crematoria.³⁰⁷ In practice, the normal cremation time could be cut in half since the main cremation process continued in the ash pit, so that this practically assumed the function of a second muffle. Whether or not two bodies could have been cremated at the same time in this way without an increase in the time required depends on the capacity of the two oil burners, which is not known. If these burners were powerful enough, the possibility of simultaneous cremation of two bodies in special cases – for example, given small or emaciated bodies³⁰⁸ – can not be ruled out.

In such a case, the two bodies would have dried out in the muffle within half an hour, and incineration would then have finished in the ash pit in the same length of time.

6. The Polish-Soviet Commission's Forensic Report on the New Crematorium's Furnaces

In August 1944 the Polish-Soviet Commission appointed a committee of experts to draw up a forensic assessment of the furnaces in the new crematorium, or, more precisely, of the human remains that had been found there. We shall quote the salient points of their report:³⁰⁹

"Furnace No. 1

³⁰⁷ C. Mattoigno, *op. cit.* (note 303), p. 397.

³⁰⁸ In such a case, the low calorific value of the bodies would be compensated for by the heat supplied by the two oil burners.

³⁰⁹ GARF, 7021-107-9, pp. 256-259.

A small quantity of light-colored ash was found in this furnace, as well as some charred human bones, which have retained their structure well but crumble readily to ash when they are squeezed with the fingers. In the space beneath the grate of this furnace there is ash and a large number of gray, charred bones which fill the entire space under the grate, right up to the latter. In the ash pit of this furnace a small quantity of charred human bones was also found, mixed with coke fuel.

Furnace No. 2

Approximately 0.5m³ of gray ash as well as charred human bones were found in this furnace. Among the bones there is a large number of well-preserved heel bones, metacarpal bones, and individual metatarsal bones. There is also much ash and charred human bones in the space beneath the grate, including forearm, shoulder and finger phalanx bones, which have retained their shape well. The entire space beneath the grate is full of burned bones and ash.

Furnace No. 3

The furnace contains approximately 0.5m³ of gray ash as well as charred human bones, among them well-preserved shin bones, thigh bones, sacral and individual vertebral bones. The space beneath the grate is half-filled with gray ash and small, burned human bones. In the ash pit there are smaller quantities of ash and splinters of burned human bones.

Furnace No. 4

Approximately 0.5m³ gray ash and charred human bones were found in the furnace, including charred pieces of large long bones, pelvic bones and individual vertebrae. The space beneath the grate contains ashes and fragments of human bones, filling the space up to the grate. Small quantities of ash and fragments of charred bones are in the ash pit.

Furnace No. 5

A small quantity of gray ash as well as charred fragments of human bones were discovered in this furnace. The furnace also contains a special iron gurney for inserting the corpses. The space beneath the grate contains ashes and parts of charred human bones: thighs, pelvises, shoulders etc.; they fill the entire space below the grate. The entire ash pit is filled with ashes and small parts of bones.

Twelve charred corpses are laid out in the area in front of the furnaces, lined up with their heads towards the furnaces. On many of the bodies the remnants of individual muscles are well-preserved on the torso as well as on the extremities. On all the bodies, the lower extremities have been chopped off at the level of the middle third of the upper thigh; in fact, the preserved bones exhibit cut marks at the same place. Some of the internal organs are preserved in the form of a charred, dry, crumbling mass. On all bodies the skulls are crushed and charred. Judging from the shape of the pelvis, and from the sexual organs which were well preserved in some cases, one may conclude that the 12 bodies were those of 7 males and 5 females.

A small quantity of coke fuel was found in the adjoining area by the opening to the heating system. Four bent iron gurneys, with which bodies were inserted into the furnaces, stand in the same location. Approximately 50 metal urns, most of

which are filled with ashes and small fragments of charred human bones, stand in the corner of this area beside the fifth furnace.

A total of 4.5m³ of ashes and charred human bones was found in the furnaces and the spaces beneath the grates.”

It is difficult to imagine that the supervisor of the crematorium should have been so negligent as to permit half a cubic meter of bones and ash to pile up in ash pits. There would have been no practical benefit; the ashes could be easily removed by an operator after the cremation was complete. Two photos published by Konstantin Simonov show a muffle from the Majdanek furnace, full of bone fragments; they completely cover the grate.³¹⁰ Such a massive accumulation of human remains would perforce have resulted in a drastic retardation of the cremation process. The presence of coke in the ash pit of Furnace 1 is also inexplicable, since the generator's stoking shaft was separate from the ash pit. And finally, the parts of large bones (thigh, pelvic and shoulder bones) could hardly have dropped through the small 18 cm × 6 cm openings in the muffle grate. There is only one explanation for these oddities:

After the SS had fled, the ashes and bones were taken out of the ash containers – where the coke slag had evidently also been put – and were placed into the furnaces. This was no doubt an organized stage production by the inmates remaining in the camp after the German retreat and was intended to make the crematorium appear as gruesome as possible. A similar production was staged in the alleged gas chambers in Barrack 41.³¹¹ The “Polish Resistance Committee,” which according to Gerald Reitlinger took control after the withdrawal of the SS and which had handed Majdanek over to the Soviets, was probably the party responsible for these creative embellishments.³¹²

Probably the twelve bodies which the Commission found in front of the furnaces were also put there by that same Resistance Committee as a crowning touch. Whatever the case may be, the photograph³¹³ published by Marszałek shows only a confused jumble of bones. The bodies intended for cremation were probably charred in the fire that gutted the crematorium, and if they were missing the legs then it was because they had burned off in whole or in part.

The Polish-Soviet Commission then proceeded to claim that the Germans had mutilated the dead in order to be able to cremate four bodies at a time in one and the same muffle. It goes without saying that this “finding” by the committee of experts was a lie which served to give the illusion that the crematorium in fact had an immensely great cremation capacity.

³¹⁰ C. Simonov, *Il campo dello sterminio* (The Extermination Camp), Moscow: Edizione in lingua estere, 1944. The photographs are on several pages.

³¹¹ cf. Chapter VII.

³¹² Gerald Reitlinger, *op. cit.* (note 2), p. 512.

³¹³ Marszałek, *op. cit.* (note 209). The photographs are on unnumbered pages.

Chapter VI: The Gas Chambers

1. Structure and Purpose of the Gas Chambers: The Polish-Soviet Expert Report of August 1944

The joint Polish-Soviet Commission, which we have already mentioned repeatedly in the previous chapter and which apparently was constituted on Polish initiative,³¹⁴ drew up a technical and chemical expert report about the alleged facilities for the mass extermination of humans. The Commission began its work on August 4, 1944, and concluded on the 23rd of that same month. In the following we shall quote the text of this historically very significant, yet to date unpublished document, which seems to be unknown even in Polish historiography. In the previous chapter we have already quoted the section dealing with the (new) crematorium, which has no relevance to the subject here at issue.

Now, the expert report about the gas chambers:³¹⁵

“File

August 4 to 23, 1944, city of Lublin

Technical and chemical forensic expert report by the Commission, consisting of the following members:

- Chairman: engineer and architect for the city of Lublin, KELLES-KRAUSE;*
- Chief engineer and lecturer for building and construction matters, D. M. TEL-JANER;*
- Chief engineer, Candidate for the technical sciences, and lecturer for fire studies, G. P. GRIGOREV;*
- Chief engineer, Candidate for the chemical sciences, and lecturer for organic chemistry, P. S. PELKIS; and*
- Colonel of the Medical Corps, W. A. BLOCHIN,*

who, acting in agreement with and on the suggestion of the Polish-Soviet Commission, and in order to further the investigation of the German atrocities and misdeeds in the city of Lublin and its environs, have drawn up a technical and chemical forensic expert report about the gas chambers, lethal agents and cremation furnaces located on the territory of the Lublin SS concentration camp.

³¹⁴ The “Communiqué” of the agency Polpress states:

“Considering the fact that the Germans have committed mass murders and killings of Soviet prisoners of war, the Polish Committee of National Liberation turned to the Soviet government with the following suggestion: an Extraordinary Polish-Soviet Commission should be set up to investigate the German misdeeds in Lublin, and the Soviet Union itself should appoint representatives for this purpose.” Text quoted in: Simonov, *op. cit.* (note 310), p. 18.

³¹⁵ GARF, 7021-107-9, pp. 229-243.

DESCRIPTION OF THE OBJECTS

Facility: Plan of the Concentration Camp Lublin^[316] and Diagrams

No. 1,^[317] 2, 3 and 4

Altogether, the following were inspected and pencil-sketched on tracing paper:

1. Six gas chambers / cf. Diagram No. 1

Including: three gas chambers (Nos. I, II and III), located at the northeastern end wall of the Bath; one gas chamber (No. IV) immediately adjoining the Bath and forming an entire building wing as seen from the exterior. / On the plan of the concentration camp, gas chambers I, II, III, IV and the Bath, which actually consisted of Barracks No. 41 and 42, are labeled No. 16. / Two gas chambers (Nos. V and VI), located on the area between Compounds 1 and 2.

2. Arsenal of chemical substances.

3. Crematorium, with adjoining rooms.

The GAS CHAMBERS Nos. I, II and III (see Diagram 1) are actually separate facilities of rectangular shape, with a room (No. 14) protruding from the southwest side, serving to store gas bottles, and another room (No. 4) adjoining the northwest side, in which an air heater was installed.

These chambers, and Room 14 for the storage of gas bottles, have massive concrete walls 50 cm thick, as well as dividing walls 20 cm thick. Except for the heating system, the entire facility is lined with a layer of reinforced concrete, 15 cm thick. The walls and ceiling are neatly plastered, the floors consist of concrete with stud screws. A layer of clay covers the reinforced-concrete walls.

Room No. 4 where the air heater is installed / Air Heater Room / is a simplified kind of wooden annex. The entire room is built of wooden slats and can be dismantled.

On the plan, the layout of the gas chambers is divided into three subsections, two of which (Nos. I and II) are the same size, measuring 4.75 x 3.60 m each. The third subsection (No. III) measures 9.70 x 3.70 m. The interior height of the room is 2.2 m.

Therefore, the areas and volumes of the gas chambers Nos. I, II and III are as follows:

# of the chamber	Area in m ²	Volume in m ³
I	17.1	37.6
II	17.1	37.6
III	36.6	79.8

GAS CHAMBER NO. I. It has a door measuring 2 x 0.9 m in the south wall, as well as a hermetically closable ventilation opening (20 x 20 cm) in the ceiling. Within the gas chamber there is a galvanized gas pipe 1.5 inches in diameter, with openings 6 mm in diameter. The distance between these openings is 25 cm each along the entire length of the gas pipe. The pipe is installed at a height of 30 cm above floor level and runs along all four walls of the chamber, with the exception of the space taken up by the door. One end of the gas pipe is 'blind,' while the oth-

³¹⁶ See Document 5.

³¹⁷ See Documents 34 and 35.

er leads to the chamber where the gas bottles were stored / Equipment Room No. 14.

The chamber door is of boiler plate iron 12 mm thick, with a rubber lining and locking levers that allow it to be hermetically sealed. The iron door contains a glass peephole 85 mm in diameter, surrounded with a screen.

To allow observation of the events in Gas Chamber No. I, the wall of the same contains an observation window 20 x 12 cm in size, through which one can see out of the gas bottle storage room / Equipment Room No. 14 / and into the gas chamber. It is glazed on the side of the Equipment Room. On the side of Gas Chamber No. I it is protected with a grid of iron rods 10 mm in diameter. The chamber is illuminated by two electric lights mounted in niches to either side of the entrance door and protected by a double iron grate. The connection for the switch is in the Equipment Room.

GAS CHAMBER NO. II. Its interior has no gas pipe, no electric lights and no peephole. There is a 20 x 20 cm opening in the ceiling. This opening can be hermetically sealed with a lid located above the room. The chamber door is of iron and outfitted with locking levers and rubber gaskets, allowing it to be hermetically sealed.

GAS CHAMBER NO. III. It has two entrances, located on the longitudinal axis of the chamber on opposite walls. Both measure 2 x 0.9 m. In the wall on the heating side there are two round openings 25 cm in diameter, by which Gas Chamber No. III is connected to the heating system installed in the adjoining room. There are no openings in the opposite wall of Gas Chamber III or in the ceiling. Gas Chamber No. III is equipped with a gas pipe of galvanized iron, 1.5 inches in diameter. It spans the entire length of the room at a height of 30 cm above the concrete floor. Both ends of the pipe have openings through which the gas is discharged. These openings are protected with cast-iron gratings cemented into the wall. The pipe leads from the room where the gas bottles were stored / Equipment Room No. 14 / into the Gas Chamber.

The construction of the doors and the means for sealing them hermetically are as for Gas Chamber No. I. One of the doors is fixed with an iron casing to hold a thermometer.

The chamber is illuminated by an electric light mounted in a niche on the wall, protected by two iron grids. The switch leads to the gas bottle storage room.

EQUIPMENT ROOM / chamber for storage of gas bottles, No. 14 / adjoins Gas Chambers I and III. The gas pipes from chambers I and III lead into this Equipment Room. Each of the pipe ends is equipped with a special copper socket for the rubber connector hoses to the bottles. The wall of the Equipment Room has an observation window through which one can see into Gas Chamber I; it is surrounded with a metal grate on the gas chamber side, and glazed on the side of the Equipment Room. Beside the window is the switch for the electric lights of Gas Chambers I and III. The area of the Equipment Room is 2.9m².

All three chambers as well as the Equipment Room / No. 14 / are covered by a pole-support roof, i.e., one erected on wooden posts, 6.5 m high and with an area of 855m². The pole-support roof is surrounded by a 3-m-high barbed wire barrier

with two gates to admit vehicles. The pole-support roof is only accessible through said gate or through the immediately adjacent Undressing Room of Barrack No. 42 and the gas chamber of Barrack No. 41 / see Diagram 1 /.

GAS CHAMBER NO. IV. Gas Chamber No. IV is located in Barrack 41, which in part leads directly to the Canopy. Gas Chamber No. IV consists of a wooden porch / No. 7 / and Room No. 5, separated by a plastered wall. Room 5 and Gas Chamber IV together take up an area of $28.8 + 72.2 + 6.7 = 107.7\text{m}^2$. The Heating Room / No. 15 / is located at Chamber IV.

Gas Chamber IV leads directly to the northern wall of the Shower, together with which it forms an entire wing of the building as seen from outside. Inside, the gas chamber can be reached from the Shower only through a door that can be hermetically sealed with clamps affixed to the side facing the Shower.

The door on the canopy side is of wood; on the inside it is lined with roofing felt. It can be locked from outside with a bolt, and is equipped with screws for the clamps. The outside of the door is lined with felt.

Gas Chamber No. IV, and Room No. 6 which leads to it, are of wooden construction; they are lined on the outside with 'wagonka' [unknown term], on the inside with thin slats, and the gaps in the paneling are filled with pressed wood shavings. The average thickness of the outside walls, with plaster, is 10 cm.

On the ceiling of Chamber No. IV there are two hermetically sealable, retractable openings 20 x 20 cm in size. The wall adjoining the Heating Room contains two round openings of 25 cm diameter each, with permanently installed pipes for the intake of hot air from the heating system installed in Room 15.

The following is a tabular summary of the area and volume of the gas chambers as well as of the adjoining Shower and the remaining rooms of Barrack 41:

No.	Description of room	Numbering	Area in m^2	Volume in m^3
1.	Gas chamber No. IV	8	72.2	180.6
2.	Gas chamber No. IV	5	28.8	72.0
3.	Vestibule for g.ch. IV	7	6.7	16.9
4.	Zyklon storage room	6	6.6	16.5
5.	Heating	15	6.9	15.2
6.	Room for 72 shower heads	9	105.6	264.7
7.	Boiler room	11	33.7	84.4
8.	Undressing room	12	64.9	162.2
9.	Hallway	10	20.6	51.5
10.	Porch	13	6.6	16.5

The shower room for 42 shower stalls in Barrack 42 (set up parallel to the Shower in Barrack 41) includes a heat chamber for disinfecting the clothing of those showering. The Shower is set up as follows: on the southern side is the Undressing Room, from which one door opens onto the vestibule in front of the disinfecting chamber and another opens into the Shower.

The opposite wall of the Shower contains a door leading to the Dressing Room. In this room, one door opens into the porch of the Disinfecting Chamber, while another, an exit door, opens under the Canopy. From this exit, the ground underneath the Canopy is traversed by a 1.5-m-wide boardwalk that leads to the doors of Gas

Chambers I and III. At the time of inspection, the Disinfection Chamber was being renovated.

GAS CHAMBERS Nos. V and VI. (See Diagram 1.) Located on the area of the mechanized laundry between Compounds I and II, in Barrack 28. Each chamber has a heating system, which is installed in the corridor. The chamber's walls on the side where the heating systems are installed are built of red brick. Inside, the walls are plastered with cement stucco. All of Barrack 28 is built of wood slats, and the outside walls are lined with pressed wood shavings. On the inside, Chambers Nos. V and VI each measure 70.5m², with a volume of 170m³. The doors of both chambers are of wood, lined with flat iron and equipped with the requisite accessories to permit air-tight sealing. On the ceiling of each chamber is a telescoping valve 30 x 30 cm in size, exiting above the ridge of the roof constructed of roofing felt. The telescoping valves are hermetically sealable with lids.

2. Chemical Arsenal

Barrack No. 52 served as storage room for various chemicals. Aside from numerous chemicals generally used for disinfestation and disinfection, the following were discovered there:

a) Five bottles, dark red in color. The following is stamped on them in German:

'Carbon monoxide. Bottled at 150 atmospheres; July 8, [19]42, Schönerwein and Brenen. Berlin B. 9. Tested at 225 atmospheres. Empty weight 75.8 kg. Volume 40.6 liters.'

On examination of the bottles it was found that the gas contained therein had been used up, but that a small remnant still remained.

b) A box of anti-gas material specifically labeled as protection from carbon monoxide. The box has a diameter of 12.8 cm, its height is 25.4 cm. The box is cylindrical in shape and is coated with dark protective paint.

The box of anti-gas material is inscribed in German:

'CO filter number 86. Protects against carbon monoxide. Also against all chemical warfare agents and against acidic gases, fumes and dust. (1-38)25. Use in accordance with §8 of Air Raid Regulations. Company AUER A.G. of Berlin.'

Aside from the inscription, a label is also glued onto the box of anti-gas material, with the following text in German:

'AUER, CO filter No. 09903. Not for use later than June 1944. Can be used for two years from the time of first use. No more than 40 hours total. First use: Date: Use: Hours:

from: to:

Note: After each use, close box tightly, top and bottom. Store in a cool dry place.'

c) 135 metal cans containing the substance 'Zyklon'. Each can weighs 1,400 grams. More than 400 cans containing the substance 'Zyklon'. Weight per can, 3,750 grams.

The cans are labeled with the following text, in German:

'Zyklon B. German patent: 438818, 447913, 490355, 524261, 575293. POISON GAS! Cyanide substance! Store in a cool dry place! Keep away from sunlight and open flame!'

To be opened and used only by trained personnel. Cyanide content 1,500 grams. Main supplier for Germany east of the Elbe, General Government, Poland, Denmark, Norway and border states: TESCH & STABENOW. International Company for Pest Control. Hamburg. I / Messberghof. German Company for Pest Control. Frankfurt am Main. Use within three months.'

Tin cans, painted grayish-green, cylindrical in shape.

Among the large cans some were found whose label text differs from that of those mentioned in the previous, in that the description 'Zyklon B' is replaced with 'Zyklon' and reference is made to the last German patent number 575293.

90% of all cans found had been opened and used in the camp.

[...³¹⁸]

[...] The concrete gas chamber, with reinforced-concrete roofing and two small observation windows on the side of the mortuary. [...]

[...] Gas Chamber: 6.10 x 5.62 m, 34.28m². [...]

(Signatures)

CONCLUSION

Based on the results of the technical examination of all hermetically sealable chambers located on the grounds of the SS-administered Lublin concentration camp, on the results of an expert chemical analysis similarly carried out for all special facilities of the camp and for the chambers, and on the examination of the chemical substance 'Zyklon' and the bottles of carbon monoxide, but also taking into account the reports of eyewitnesses, the Commission arrived at the following conclusion:

A) The chambers set up on the grounds of the camp were designed and used primarily for the mass poisoning of human beings, which becomes apparent from the following:

- 1. For Chamber No. I, with an area of 17.1m² and a volume of 37.6m³, notable elements of construction and equipment are:

 - a) The presence of the gas pipe;*
 - b) The presence of a special room with devices for opening the gas bottles and for channeling the gas into the chamber;*
 - c) The presence of a peephole, which was protected by a massive chamber-side iron grid, of two electric lights installed in niches in the wall and also protected by double iron grids, and the absence of any other apparatus or devices inside the chamber, indicate that Chamber No. I was intended ONLY for the poisoning of human beings with carbon monoxide and hydrocyanic acid; therefore, its immediate and direct purpose was THE EXTERMINATION OF HUMAN BEINGS.**
- 2. Chamber No. II, with an area of 17.1m² and a volume of 37.6m³, is a room of reinforced concrete, with a single massive hermetically sealable door and a hatch in the ceiling, and lacking any kind of equipment or devices (heating system, racks, coat hooks etc.). This design indicates that this chamber was intended exclusively for poisoning human beings with hydrocyanic acid.*

³¹⁸ The section omitted here, which deals with the new Crematorium, is quoted in Chapter V. At this point we quote only those few lines that refer to "Gas Chamber VII."

3. Chamber No. III, with an area of 36.3m^2 and a volume of 79.8m^3 , was similarly designed FOR POISONING HUMAN BEINGS WITH CARBON MONOXIDE, as indicated by its construction and by the heating system and gas pipe which comprised its equipment. This chamber could also have been used to disinfect the clothing of the poisoned victims, but not to disinfect the clothing of people washing themselves in the Shower, since it is not connected to the Shower; it is a detached building and is separated from the Shower by a barbed wire barrier.
4. Chamber No. IV, the largest, has an area of 107.7m^2 and a volume of 269.5m^3 . A door leads directly from this chamber into the Shower, but it cannot be considered a regular disinfection chamber associated with the Bath because it was designed to make use of the substance 'Zyklon'. (The use of 'Zyklon' is prohibited if the [gas] chamber is directly connected to a facility where there are people.) The heating system was set up in order to warm the air in winter, which is indispensable for the optimal use of the substance 'Zyklon'. In view of the particular location of the chamber as described above, the possibility that this chamber was used for hot-air disinfection purposes can be ruled out.

Consequently, this chamber also served the purpose of exterminating human beings.

According to eyewitnesses, this chamber was the chief location used for the mass poisoning of human beings.

5. Chambers V and VI, located between Compounds I and II near the Laundry, were equipped with heating systems and also suited to the use of 'Zyklon'. Accordingly, they too could have been used as chambers for poisoning human beings, but in view of their location / proximity to the Laundry, where the clothing that had belonged to the murdered people was taken to be washed, it follows that these chambers were also used for disinfection.

In this way, the technical and sanitation-chemical examination of the hermetically sealable chambers of the Lublin concentration camp fully confirms the fact set out herewith, that all these chambers, and especially Nos. I, II, III and IV, were designed and used as sites for the systematic mass extermination of human beings by means of poisoning with poison gases such as hydrocyanic acid (the substance Zyklon) and carbon monoxide. If Chambers V and VI were also used for disinfection purposes, then they were used only for the treatment of the clothing of exterminated victims.

B) Assuming that up to six standing people can fit into an area one meter square, then given the simultaneous operation of all chambers designed for poisoning, 1,914 people could be poisoned all at once.

<i>Number</i>	<i>Area in m²</i>	<i># of people per m²</i>	<i>Total # of people fitting into the chamber</i>
<i>I</i>	<i>17.1</i>	<i>6</i>	<i>102</i>
<i>II</i>	<i>17.1</i>	<i>6</i>	<i>102</i>
<i>III</i>	<i>36.3</i>	<i>6</i>	<i>208</i>
<i>IV</i>	<i>107.7</i>	<i>6</i>	<i>646</i>
<i>V</i>	<i>70.5</i>	<i>6</i>	<i>423</i>
<i>VI</i>	<i>70.5</i>	<i>6</i>	<i>423</i>
<i>Total</i>	<i>319.2</i>	<i>6</i>	<i>1,914 people</i>

Poisoning people with hydrogen cyanide in hermetically sealed chambers takes 3 to 5 minutes; poisoning with carbon monoxide takes 5 to 10 minutes.

A hydrocyanic acid concentration of 0.3 milligrams per liter suffices as lethal dose. To attain such a concentration in all chambers equipped for the purpose / Nos. I, II, IV, V and VI / with a total volume of 684.7m³, 684.7 x 0.3 grams = 205.4 grams are required, i.e., less than half the contents of a small can of 'Zyklon'.

A carbon monoxide concentration of 5.6 milligrams per liter / i.e., 0.5% air volume / is lethal within 5 to 10 minutes. In Chambers Nos. I and III, which were equipped for poisoning with this substance and totaled a volume of 116.4m³, this concentration could be attained with the use of 0.1 bottles of carbon monoxide.

FILE

of the forensic chemical laboratory analysis.

In 1944, from August 4 to 21, a committee of experts consisting of

Colonel of the Medical Corps W. A. BLOCHIN, Chief engineer, Candidate for the chemical sciences, and lecturer for organic chemistry, P. S. PELKIS, and Chief engineer, Candidate for the technical sciences, and lecturer for fire studies, G. P. GRIGOREV

conducted a forensic chemical laboratory analysis of the contents of the cans labeled 'Zyklon B' and of the bottles labeled carbon monoxide, which had been discovered on the grounds of the SS Lublin concentration camp.

1. 535 cans of the substance 'Zyklon B' were found on the camp grounds. These included 135 cans for contents weighing 1,400 grams and 400 cans for contents weighing 3,750 grams. 90% of all the cans had been opened and used in the camp.

The cans bore the manufacturers' labels with the following text / labels and text in German are enclosed:

'Zyklon B. German patent: 438818, 447913, 490355, 524261, 575293. POISON GAS! Cyanide substance! Store in a cool dry place! Keep away from sunlight and open flame!

To be opened and used only by trained personnel. Cyanide content 1,500 grams. Main supplier for Germany east of the Elbe, General Government, Poland, Denmark, Norway and border states: TESCH & STABENOW. International Company for Pest Control. Hamburg. 1 / Messberghof. German Company for Pest Control. Frankfurt am Main. Use within three months.'

Labels with the same text are also affixed to the small cans, along with a specification of the cyanide content: 500 grams.

Among the large cans, some were found with labels whose text differs from that quoted above in that the description 'Zyklon' is given instead of 'Zyklon B' and that reference is made to only one German patent, 575293.

All cans are of tin, cylindrical in shape and gray-green in color.

Weight of a full large can: 3,750 g.

Diameter of the can, 15.4 cm

Height, 31.5 cm

Weight of a full small can: 1,400 g.

Diameter of the can, 15.4 cm

Height, 12.5 cm.

The contents of the cans were tested for the presence of hydrocyanic acid: with indicator paper dipped in benzidine acetate as well as with sodium picrate, the formation of Prussian Blue was effected.

Samples were taken from 18 cans, and 48 individual tests were performed. All samples clearly indicated the presence of hydrogen cyanide by means of reactions specified above.

Two cans of 'Zyklon' weighing 1,750^[319] grams were opened, and the hydrogen cyanide was driven out for two hours by means of heating to a temperature of 23 to 28 °C; the remnant, including the can, weighed:

1. – 2,330 grams

2. – 2,310 grams

An empty can weighs 600 grams.

Therefore, the evaporable component of the substance 'Zyklon B' weighs from 1,430^[320] to 1,440 grams per large can.

Since hydrogen cyanide becomes partly polymerized during storage – which becomes evident in an analysis due to the reduction of the hydrogen cyanide content – one can assume with a fair degree of certainty that the quantity of hydrogen cyanide in a can weighing 3,750 grams is in fact 1,500 grams. This is also the quantity of hydrogen cyanide stated on the manufacturer's label.

For the small cans, removal of the evaporable portion at 28 °C for two hours yielded the following values for two cans thus analyzed:

Weight of the remainder including the can, 930 to 950 grams

Weight of the empty can, 350 grams

Weight of the hydrogen cyanide, 450 to 470 grams.

This also approximates the weight of the hydrogen cyanide stated on the manufacturer's label, namely 500 grams.

Therefore, the contents examined are in fact the substance 'Zyklon,' which consists of a special preparation of diatomaceous earth in the form of granules 1 cm in diameter, which are infused with stabilized liquid hydrocyanic acid.

The contents of the cans labeled 'Zyklon,' of which a small number were found in the camp, are identical to those of the cans labeled 'Zyklon B'.

³¹⁹ Misprint; read 3,750.

³²⁰ Misprint; read 1,420.

Hydrocyanic acid / the substance 'Zyklon' / is primarily used to combat pests in grain silos / mealworms, ephestia moths, and fumigation of plants.

Since 'Zyklon' contains a high percentage of hydrogen cyanide and since it also affects the human organism with its usual toxicity, only specially trained personnel are permitted to handle it.

Aside from the cans containing 'Zyklon,' five dark red bottles were also discovered in Barrack No. 52. They bear the manufacturer's imprint with the following text:

'Carbon monoxide. Bottled at 150 atmospheres; July 8 [19]42, Schönerwein and Brenen. Berlin B. 9. Tested at 225 atmospheres. Empty weight 75.8 kg. Volume 40.6 liters.'

The bottles are numbered: 10, 17, 44, 52, 60.

An examination of the bottles determined that the gas they had contained was largely used up. To permit a chemical analysis of the remaining gas, the bottles were exposed to sunlight and warmed. The residual pressure thus achieved in the bottles sufficed to permit the drawing of gas samples.

The samples taken from all five bottles were analyzed to determine the presence of carbon monoxide by means of reactions with iodine pentoxide as well as indicator paper with palladium chloride. In total, ten reactions were performed with iodine pentoxide and ten with palladium chloride.

All tests for these reactions clearly showed the presence of carbon monoxide.

CONCLUSION

1. *The substance 'Zyklon' which was discovered in the storage rooms at the gas chambers of the Lublin concentration camp consists of specially prepared diatomaceous earth infused with stabilized liquid hydrogen cyanide.*
2. *The quantitative content of hydrogen cyanide in the cans labeled 'Zyklon' corresponds to the data given on the manufacturer's labels. The larger cans contain 1,500 grams, the smaller ones 500 grams.*
3. *Chemical analysis shows that five bottles numbered 44, 52, 10, 60 and 17 contained carbon monoxide.*

Therefore, the results of the chemical analyses substantiate the correctness of the information marked on the bottles.

[Signatures]"

2. Design, Construction and Purpose of the Gas Chambers

The original documents surviving to this day verify the exact opposite of the Polish-Soviet Commission's conclusions: *all* the gas chambers in the Majdanek concentration camp were designed and built exclusively for sanitary purposes, as disinfestation chambers.

One March 23, 1942, plan by the Central Construction Office provided for three disinfestation facilities. The first was an H-shaped facility, called "De-

lousing,” at the center of the camp next to the Laundry;³²¹ the second was a barrack also called “Delousing” but located outside the camp on its northwestern side; the third was in that part of the camp which, as the detailed plan of this sector shows, was described as “Waffen-SS Clothing Manufacturing Plant.”³²²

The aforementioned H-shaped facility had already been designed in October 1941. The blueprint was drawn by the firm of Hans Kori and provided for a large hygiene and sanitation complex consisting of two delousing facilities, set up as mirror images of each other within the aforementioned facility. The one intended for the inmates was located in the left wing while the other, which included eight delousing chambers for clothing, took up the right wing.

The delousing facility for the inmates is shown on Diagram J.-No. 9082,³²³ which the Kori company drew up on October 23, 1941, and is described in a letter sent that same day by Kori to SS-*Sturmbannführer* Lenzer. The letter stated:³²⁴

“Due to your sudden departure from Berlin we had no opportunity to review with you the unresolved issues regarding the delousing facility. Therefore we are writing to you in this matter to inform you of the following:

The floor plan for the left building section with disinfection chamber is divided functionally as shown on the enclosed sketch, Page.^[325] The Shower is reduced in size whereas the Drying Room is enlarged. We consider an anteroom of the same shape and size as that between the Undressing Room and the Shower to be a desirable addition between the Disinfection and the Drying Room. The space apportionment in front of the Shower and Drying Room can be done as you like, and is suggested on our sketch J.-No. 9082.”

The description and the enclosed diagram indicate that the building’s left wing, intended for delousing the inmates, provided for the following sequence of rooms: Undressing Room with clothing drop-off, Anteroom, Shower, Drying Room, Anteroom, Disinfection. After being disinfected,³²⁶ the inmates proceeded into the building’s right wing, where their deloused clothing was returned to them.

The delousing facility intended for the right wing is described as follows in the aforementioned letter from Kori:³²⁷

“Regarding the layout of the delousing chamber in the Delousing Facility, we wish to point out that we are currently working on numerous such facilities in the

³²¹ See Document 3a.

³²² See Marszałek, *op. cit.* (note 26), map on unnumbered page.

³²³ See Document 28.

³²⁴ *APMM*, sygn. 9a, v. 1, p. 1.

³²⁵ This document has been lost.

³²⁶ Disinfection was done with chemical substances dissolved in water. See Walter Dötzer, *Entkeimung, Entseuchung und Entwesung, Arbeitsanweisungen für Klinik und Laboratorium des Hygiene-Instituts der Waffen-SS*, Berlin. Published by SS-*Standartenführer* Ass’t. Prof. Dr. Mrugowski. Berlin and Vienna: Verlag von Urban und Schwarzenberg, 1943, pp. 48ff.

³²⁷ *APMM*, sygn. 9a, v. 1, p. 3.

service of the relevant Wehrmacht offices. There are usually two delousing chambers, powered by a Kori Kalorifer, but often there are also several delousing chambers, adjoining in sequence and operated with one or more Kalorifers, depending on the size of the facilities. For the project at issue, we consider the arrangement of the 8 delousing chambers as per the enclosed Diagram J.-No. 9081³²⁸ to be the most functional. While the preliminary plans had projected 10 delousing chambers, these were only 1,400 to 1,500 mm wide. Practice has shown that one must make the delousing chambers at least 2,000 mm wide, if not a bit wider, to allow for easy movement of adequately large carts both in and out. Our Diagram J.-No. 9081 reflects this. Between each of two delousing chambers an air heater is installed at 1,000 mm below floor level. This same lowering also applies to the small Anteroom, from which a few stone steps lead to the main entrance to the Contaminated Side. This is also where the entranceways to the 4 coke bunkers are planned, which, however, are joined into one common bunker along the length of the Delousing Room so as to be able to accommodate a larger supply of coke – as the ground plan on Diagram J.-No. 9081 indicates. Cross-section e-f shows details of the arrangement of the warm-air vent and circulation grates, while cross-section c-d shows the differences in height of the floors in the various rooms.”

As per this project, the eight delousing chambers were each 2 m wide, 2.10 m high and 3.5 m long and were heated with a coke-fueled “Kalorifer” or air heater located between each pair of chambers adjacent to the outside walls. On the inside an opening in the top allowed warm air to return to the heater; on the opposite side, on the floor of each pair of chambers, was an opening for hot air from the air heater via an underground air duct. In structural terms the facility was very similar to the model designed by Kori on July 5, 1940, for the delousing facility of Alt-Drewitz.³²⁸ Delousing proceeded not with Zyklon B, but with hot air.

Kori’s projected delousing facility, described above, never became reality.

A March 31, 1942, plan by the Central Construction Office, depicting the “Temperature Delousing Facility of POW Camp Lublin,”³²⁹ shows 8 delousing chambers, considerably smaller and without an air heater; most likely they were metal disinfection devices such as were installed in Buildings 5a and 5b of Birkenau.

On this plan, the eight small cells are set up side by side in a structure called “Delousing,” 13.5 m × 4 m in size. They separate the “clean” side from the “contaminated” side leading outward. The delousing facility consists of a barrack 40.76 m × 9.56 m in size. The path taken by the inmates through this structure was: Entrance/Registration → Shaving/Undressing Room → Shower → Dressing Room → Exit. For clothing the cycle was as follows: Clothing Collection → Delousing (“contaminated” → “clean”) → Clothing Return. The

³²⁸ See Document 29.

³²⁹ WAPL, Central Construction Office, 41, p. 5.

Shower included 40 shower heads; the hot water was supplied from the Boiler Room.³³⁰

This was the original plan of March 23, 1942, for the delousing facility intended to be established outside the camp. As far as one can tell from looking in through the windows of this building, which is off-limits to visitors, this plan was realized, with a few modifications, in Barrack 42 (Building XII). In this barrack one can see³³¹ the Boiler Room³³² as well as a cement-lined chamber³³³ which seem much larger than those sketched on the aforementioned plan.

According to a report of the Central Construction Office, Building XII was 40% complete on July 1, 1942. The report states:³³⁴

“Building XII Delousing and Bath – meanwhile a second horse stable barrack, with shower facility, has been added.”

This second facility was Barrack 41, Building XII^A, set up south of Barrack 42. Several documents exist about Barrack 41 which shed some light on its design, its construction and its purpose.

On June 19, 1942, SS-*Sturmbannführer* Lenzer, Chief of the Central Construction Inspection Office of the SS Economic-Administrative Main Office,³³⁵ forwarded to the Building Inspector of the Waffen-SS and Police of the General Government a May 27 request from *Amt BII* regarding the construction of a disinfestation facility for the Lublin Clothing Plant.³³⁶

“In the aforementioned letter³³⁷ Amt BII submitted a request for the construction of a disinfestation facility as per the system of disinfestation with hydrogen cyanide.

As I intend to approve this request, considering its urgency, the appropriate Building Office is to be instructed to draw up and submit a construction proposal without delay. The local office of Amt BII is to be involved in this project.

According to information I have been given, the required furnace is available through Amt BII. This letter is to accompany the construction proposal as official recommendation.

Date for submission, June 30, 1942.”

On June 27, 1942, the Chief of the Construction Inspectorate of the Waffen-SS and Police for the General Government informed the Lublin Central Construction Office that the “preliminary design and cost estimate” for the disinfestation facility for the Lublin Clothing Plant would have to be submit-

³³⁰ See Document 30.

³³¹ This barrack is closed to tourists, but it is possible to look in through the windows.

³³² See Photograph VIII.

³³³ See Photograph IX.

³³⁴ WAPL, Central Construction Office, 8, p. 3.

³³⁵ *Amt C/V*, Central Construction Inspection.

³³⁶ WAPL, Central Construction Office, 141, p. 3.

³³⁷ This refers to the May 27, 1942 letter from *Amt BIII*.

ted to him “as supplement to the preliminary design for the construction of the Fur and Clothing Works by July 10, 1942.”³³⁸

On July 10, 1942, the Chief of the Central Construction Office provided the Construction Inspectorate of the Waffen-SS and Police for the General Government with the entire administrative documentation for the disinfection facility, namely: official recommendation, explanatory report, planning draft A, cost estimate, floorplan 1:500, sketch of the delousing barrack. The accompanying letter stated:³³⁹

“Enclosed as per the order of June 27, 1942, please find the supplement to the construction proposal for a disinfection facility as Building XII in the Fur and Clothing Works of Lublin, to the amount of RM 70,000, with the request for review and provision of the financial and material means. The Polish contractors’ prices were used as basis for the cost estimate.”

Of the documents enclosed with this letter, the explanatory report and the cost estimate are the only ones to have survived; both were drawn up by Chief of the Central Construction Office on July 10, 1942. The first, reproduced in its entirety below, explained the purpose of this facility:³⁴⁰

*“Explanatory Report
for the Construction of a Disinfection Facility for the Fur and Clothing Works of Lublin.*

For purposes of disinfecting the arriving items of fur and clothing, a disinfection facility as per the diagram provided by the SS Economic-Administrative Main Office is to be built on the grounds of the Fur and Clothing Works of Lublin. As the enclosed diagram shows, the disinfection chamber is to be constructed solidly with a ceiling of reinforced concrete. A so-called pole-support roof must be built above this delousing chamber. This pole-support roof is to be 60.0 x 18.0 m in size to allow the disinfected materials to be spread out and stored. The furnace as well as the remaining equipment is provided by Amt BII. Everything else results from the drawing.”

The “Cost Estimate for the Construction of a Disinfection Barrack for the Fur and Clothing Works of Lublin” comprises 27 sections and cites a sum total cost of 140,000 Złoty. Section 18 reads:³⁴¹

“4 air-tight iron [sic] doors, delivered by the contractor and installed with the fitter’s aid, including all work involved in caulking and plasterwork.”

The original project, of which a subsequent diagram has been preserved – namely, the August 1942 diagram “Prisoner-of-war Camp Lublin. Disinfection Facility. Building XIIA,” by the Central Construction Office – shows a rectangular block 10.76 m × 8.64 m × 2.45 m in size, containing two disinfection chambers 10 m long, 3.75 m wide and 2 m high. Each chamber has two doors 0.95 m wide and 1.8 m high, located opposite each other in such a way

³³⁸ *Ibid.*, p. 4.

³³⁹ *Ibid.*, p. 2.

³⁴⁰ *Ibid.*, p. 5.

³⁴¹ *Ibid.*, pp. 7f.

that each of the shorter sides of the chambers included a pair of doors 3 m apart. Above the block with the two disinfestation chambers is a similarly rectangular pole-support roof of 18 m × 60 m, which is divided down the middle into two halves of equal size, corresponding to the “contaminated” and the “clean” sections. Between the two doors of the disinfestation chamber on the smaller side of the “clean” sector, a coke-fuelled furnace is installed whose structure resembles the previously described Kori air heaters. The furnace is sunk 0.66 m; its lower part includes a trap door and a stoking door. Four steps lead down to it. Its upper part includes the pipe for exhausting the smoke. The furnace is connected to the two disinfestation chambers via two round openings of 35 cm diameter each. The latter are located sideways to the left and right of the wall dividing the two sectors, 33 cm away from this wall and 1.72 m above the floor.³⁴² Since the disinfestation facility was operated with hydrogen cyanide, this furnace served to heat the air and to accelerate the circulation of the air-gas mixture.

The actual construction of the facility adhered to this plan, with the exception of the heating system:³⁴³ the central furnace described above was replaced by two air heaters manufactured by the Theodor Klein Maschinen- und Apparatebau Company, headquartered in Knollstrasse no. 26 in Ludwigshafen. The Central Construction Office had ordered it on September 11, 1942.³⁴⁴ One of them was installed in front of the outside wall of the westward-facing delousing chamber described in the Soviet expert report as “Chamber III.”³⁴⁵

The Klein hot-air device was a coke-fueled air heater. It consisted of a stoking system underneath a heating chamber, within which a recuperator was installed. This recuperator was composed of a number of ridged vertical heating tubes connected to the stoking chamber below and to the air exhaust above.

A blower was installed in the heating chamber, and underneath the blower, beside the heating system, was a chamber out of which the pressurized-air duct extended; in front of the blower was the opening of the intake duct, which was equipped with a flap to regulate the air flow. Both ducts – pressurized-air and intake – were 31 cm in diameter and were connected via two round openings in the wall to the chamber where the air heater was installed. The system worked as follows: the smoke from the stoking chamber flowed through the recuperator tubes, giving off some of its heat in the process, and then escaped through the chimney. If the intake was open, the air flowing through the intake duct came into contact with the hot recuperator tubes,

³⁴² See Document 31.

³⁴³ The dimensions of the various rooms were also modified slightly: the Commission speaks of 9.70 m × 3.70 m, whereas the Polish reports give the measurements as 9.27 m × 3.80 m.

³⁴⁴ Marszałek, *op. cit.* (note 81), p. 53, his note 117.

³⁴⁵ For practical reasons I have adopted the room numbering system used in the Polish-Soviet Report; the southward-facing delousing chamber is Chamber IIIa. See Table on page 124.

warmed up, and was pumped by the blower through the pressurized-air duct and into the room. In this way a constant circulation of hot air was ensured. The air heater could produce 80,000 Kcal per hour; the air temperature was 120°C. Air temperature could be regulated with the air flap as well as with suitably timed additions of fresh outside air into the circulation system.³⁴⁶

If the air temperature was kept low, the air heater served the same function as the DEGESCH circulation system for delousing with the hydrogen cyanide product Zyklon B.

Pressac believes that the second hot-air device was installed in the other delousing chamber symmetrically to the first,³⁴⁷ but this hypothesis is incorrect since the east wall of this chamber,³⁴⁸ which was later subdivided into two sections, bears not so much as a trace of round openings for warm-air input and circulation. We shall return to this point in Section 3. A hot-air device similar to the one just described was installed in Building 20L of the Protective Detention Camp in Auschwitz in autumn of 1942.³⁴⁹

On October 22, 1942, the Chief of the Central Construction Office sent the SS-Economist of the Higher SS and Police Chief in the General Government a progress report about the camp's various construction projects. The work in progress for the building project Lublin POW Camp included the construction of

"2 delousing barracks with baths, erected partly on wooden post supports and partly on solid foundations."

Regarding the building project of the Lublin Fur and Clothing Works, the report mentions the "construction of a disinfestation facility" among the jobs completed; the work still to be performed after November 1 included "installation of 4 disinfestation chambers."³⁵⁰ The disinfestation facility in question was the one installed beside Barrack 41, with two delousing chambers, *i.e.*, Barrack XII^A.

From the Central Construction Office's aforementioned report about the "Completion, in %, of the Buildings on July 1, 1942," it follows that the two delousing barracks of the POW Camp Construction Project were Barracks 42 and 41. However, this document simply describes Barrack 41 as "Horse Stable Barrack with Shower Facility," which means that the delousing facility must have been set up there in the following months.

³⁴⁶ Instytut Techniki Ciepłej. *Ekspertyza dotycząca konstrukcji i przeznaczenia pieców zainstalowanych przy komorach gazowych w Obozie na Majdanku w Lublinie, Łódź, 1968. APMM.*

³⁴⁷ See further below.

³⁴⁸ Henceforth this locale will be referred to as Chamber IIIa.

³⁴⁹ TCIDK, 502-1-332, p. 46.

³⁵⁰ WAPL, Central Construction Office, 8, p. 22.

The November 18, 1942, cost estimate from the Polish company Michał Ochnik, Contractor, headquartered in Sliska Street no. 6/3, Lublin, refers to this facility:³⁵¹

“Cost Estimate

for the Central Construction Office of the Waffen-SS and Police in Lublin, regarding commissions for the Fur and Clothing Works.

Brick construction of two chimneys in the gas chamber, dimensions 0.75 x 0.75 x 1.70, including cutting through the concrete ceilings.

Estimate, zł. [=Złoty] 285.00.”

The Central Construction Office accepted the company’s offer, and the work was probably carried out in December. On January 8, 1943, Michał Ochnik submitted the following bill to the Central Construction Office, “for the Clothing Works of the Waffen-SS in Lublin”.³⁵²

“Re.

For brick construction of chimney and connecting the draft pipes from two sides to the chimney in the gas chamber in the brick building. Cutting 2 openings in the concrete ceiling, brick construction of the chimney, dimensions 0.75 x 0.75 x 1.70.

Amount, Złoty 285.00.

In words: two hundred eighty-five Złoty.”

In fact, the ceiling of the site mentioned still exhibits two openings 60 cm × 60 cm and 40 cm × 40 cm in size respectively, approximately 4 meters apart. According to the bill quoted, two pipes were installed in the two openings, which led to the central chimney 0.75 m in diameter and 1.70 m high.

Evidently the disinfestation facility of Building XII^A turned out to be insufficient for the Fur and Clothing Works’ requirements, for, as mentioned previously, the Central Construction Office planned a further four disinfestation chambers for this construction project. Two civilian companies – the Lublin construction firm Michał Ochnik, which we already know, and the Warsaw firm “Polstephan” Construction Ltd. – were commissioned by the Central Construction Office with converting an existing building into a disinfestation facility. Both companies submitted a “Cost Estimate for the Construction of 4 Disinfestation Chambers in an Extant Building on the Grounds of the Former H.K.P.”³⁵³ The text of these two cost estimates is identical, and subdivided similarly into eight paragraphs, which indicates that it was drawn up by the Central Construction Office as a sort of form, with the column “Amount” being left blank; the two companies then completed this column with their cost estimates for the work specified in each paragraph. The November 7, 1942, estimate of the Ochnik company totaled 8,855 Złoty,³⁵⁴ while that of “Polste-

³⁵¹ *Ibid.*, 145, p. 13. See Document 32.

³⁵² *Ibid.*, p. 14.

³⁵³ Probably *Heereskraftfahrzeugpark* – army vehicle pound.

³⁵⁴ WAPL, Central Construction Office, 145, pp. 1f.

phan,” submitted on November 10, 1942, totaled 10,345 Złoty.³⁵⁵ These two documents show that the four disinfestation chambers had to be outfitted with cast-iron doors, whose openings were to measure 0.83 m × 1.93 m. Each chamber had to be connected to a “disinfestation furnace,” also called “gas furnace,” which was protected by a projecting roof.³⁵⁶ We do not know whether this set-up was ever put into effect.

Another document dating from this period is the November 12, 1942, “Registered Letter” from the Chief of the Central Construction Office to the Bernhard J. Goedecker company in Munich, touching on the “delivery of air heaters for delousing cells”:³⁵⁷

“With reference to the letter from the SS-Economist, Group C, Construction, Cracow, please find enclosed the 3 requested waybills for shipment of the 10 coal-fueled air heaters for delousing cells as ordered by the SS Economic-Administrative Main Office Berlin.

The Central Construction Office of the Waffen-SS and Police Lublin asks that you please proceed with shipment immediately upon receipt of the waybills, as these materials are urgently needed here.”

The surviving documents do not allow any conclusions regarding which delousing cells these ten air heaters were destined for. All we know is that another two delousing barracks were planned for the Women’s Camp. Their construction had been ordered on October 29, 1942, by the Chief of *Amtsgruppe* C of the SS Economic-Administrative Main Office, *SS-Brigadeführer* and Major General of the *Waffen-SS* Kammler. The Women’s Camp was to be set up “on the grounds of the Clothing Works of the *Waffen-SS* Lublin.”³⁵⁸ Building IX of the Women’s Camp was to accommodate these two delousing facilities, whose cost had been estimated at RM 45,000.³⁵⁹ The project encountered serious difficulties and remained “on paper only” for fully nine months. In fact, the Chief of the Central Construction Office did not even send the “outline proposal for the construction of a Women’s Concentration Camp” to the *SS-Economist* of the *SS* and Police Chiefs in the General Government until July 10, 1943.³⁶⁰ Only two of the documents enclosed with this letter have been preserved. “Construction Notice A” defines the camp’s purpose as “housing for female inmates to be employed in the armaments factories” and refers to the list of buildings confirmed on November 20, 1942, by the Chief of the Central Construction Office, including Building IX with “2 delousing bar-

³⁵⁵ *Ibid.*, pp. 5f.

³⁵⁶ *Ibid.*, Sections 1, 3, 4 and 7.

³⁵⁷ *Ibid.*, 12, p. 85.

³⁵⁸ *Ibid.*, 95, p. 3. Letter from Kammler to the Higher *SS* and Police Chief in the General Government, *SS-Economist* Building Group.

³⁵⁹ *Ibid.*, p. 8. Building distribution for the establishment of a Women’s Camp in Lublin, drawn up on November 20, 1942 by the Chief of the Central Construction Office.

³⁶⁰ *Ibid.*, 96, p. 2.

racks.”³⁶¹ The “Explanatory Report on the Construction of a Women’s Concentration Camp for 5,000 Inmates in Lublin” contains a precise description of the individual buildings. Regarding Building IX it states:³⁶²

“Building IX – 2 Delousing Chambers.

2 RAD [Reich Labor Service] barracks are set up and subdivided into disinfection chambers for purposes of delousing the newly arrived inmates and for keeping articles of clothing clean. Equipment is provided by Amt BII but must be paid for from here. The foundation is a piling support. Exterior walls are similar to those of the other barracks.”

Therefore it is certain that the aforementioned 10 air heaters were not intended for the Women’s Camp. According to Zofia Murawska, this was put into service on October 1, 1942, on Compound V of the Majdanek camp; two months later the women interned there were transferred to a new Women’s Camp, which was being built approximately 500 m distant from Majdanek on the air field, but on February 22, 1943, they were again transferred, for a final time, to Majdanek.³⁶³ It is quite possible that Barrack 28 on Intermediate Compound I was converted into a disinfection facility for this Women’s Camp; in this case it would have replaced the two delousing barracks provided for in the airfield-camp project. It is also conceivable that it was divided into smaller subsections for this disinfection facility, and that the 10 air heaters were intended for these; however, the description given by the Polish-Soviet Commission, and especially its sketch of this facility,³⁶⁴ is more indicative of a drying facility for the Laundry than of a delousing installation, since the air heaters were connected to the respective barrack subsections via only a single pipe – which means that they were not intended to provide circulation of hot air but only the constant input thereof: the hot air entered from the air heater and exited through the small opening in the ceiling. The air-tight lid³⁶⁵ made it possible to keep the hot air in the sub-chambers longer while the air heaters were off, for example when clothes were being dried overnight. The Polish-Soviet Commission partially confirms this interpretation: on its sketch of Majdanek it describes the barrack containing “gas chambers” V and VI as “*suschilka*” – drying facility.

Lukaszkiwicz has published an undated sketch titled “Project for the Irrigation, Drainage and Water Supply Installation in the Building of the Gas Facility in Lublin,”³⁶⁶ showing eight “gas chambers for Cyklon hydrocyanic acid” and six “gas chambers for Ventox”;³⁶⁷ it also shows a set-up for heating

³⁶¹ *Ibid.*, pp. 10f.

³⁶² *Ibid.*, p. 14.

³⁶³ Zofia Murawska, “Kobiety w obozie koncentracyjnym na Majdanku,” in: *ZM*, IV, 1969, pp. 94-97. Cf. the information given in this regard in Chapter I.

³⁶⁴ See Documents 34 and 35.

³⁶⁵ See Photograph X.

³⁶⁶ See Document 33.

³⁶⁷ The plan published by Lukaszkiwicz is displayed in halves, with four chambers in the mid-

water. The installation designed by the Ludwig Rechkemmer company in Warsaw, for the “Central Construction Inspection of the Waffen-SS and Police Lublin,”³⁶⁸ was never actually built.

3. Using the Gas Chambers to Kill Human Beings

In the previous section we have shown that contrary to the Polish-Soviet Commission’s conclusions, the gas chambers of Majdanek were designed exclusively for purposes of hygiene and sanitation. Of course it is conceivable that they were restructured later to serve for the mass extermination of human beings. In this section we shall examine this possibility from a historical and technical perspective. In his reply to the *Leuchter Report*, Jean-Claude Pressac provided a detailed and at times quite astute analysis of the gas chambers of Majdanek,¹⁴ which is an excellent starting point for the discussion to follow. Pressac deals with the various facilities in the chronological order of their construction. We shall subdivide his arguments into sections, captioned based on the numbering system used in the Polish-Soviet experts’ report. The following table explains and summarizes this:

NUMBER	LOCATION AND DESCRIPTION	DIMENSIONS	AREA
Chamber I	Barrack 41, facility in the south-east	4.50×3.80 m ²	17.1 m ²
Chamber II	Barrack 41, facility in the north-east	4.50×3.80 m ²	17.1 m ²
Chamber III	Barrack 41, delousing chamber in the west	9.27×3.80 m ²	35.2 m ²
Chamber IIIa	Barrack 41, delousing chamber in the east	9.27×3.80 m ²	35.2 m ²
Chamber IV	Barrack 41, gas chamber beside the shower		107.7 m ²
Chamber V	Barrack 28, drying facility	11.75×6.00 m ²	70.5 m ²
Chamber VI	Barrack 28, drying facility	11.75×6.00 m ²	70.5 m ²
Chamber VII	Crematorium, facility between morgue and dissecting room	6.10×5.62 m ²	34.9 m ²
Cell 14	Barrack 41, cell south of chambers I and III	1.80×1.30 m ²	2.3 m ²

a) Chambers V and VI and the “First Homicidal Gassings”

Regarding these two chambers, Pressac comments:³⁶⁹

“The first so-called homicidal gas chambers, which were allegedly set up in a wooden barrack, were located on the Intermediate Compound (a strip of land between Compounds I and II). They were near a Laundry and the first Crematorium, which was also located in a wooden barrack with concrete floor and contained two mobile single-muffle furnaces, manufactured by the Berlin firm H. Kori and

dle duplicated in both halves. Łukaszewicz failed to notice this anomaly, and arrived at a total of 12 Zyklon B gas chambers rather than 8; he also specified the former number in the diagram’s caption.

³⁶⁸ Incorrect term for the “Central Construction Office of the Waffen-SS and Police Lublin.”

³⁶⁹ Pressac, *op. cit.* (note 14), p. VII.

heated with heavy oil (fuel oil) [...]. The two gas chambers are said to have been operated partly with HCN, partly with CO. Later, it is said, they were converted into a drying room for clothing. Today the barrack in which they were located still exists,^[370] but it is off the route suggested to tourists. Evidently the Poles never searched for cyanide residue there.

In its present condition, the barrack has numerous windows, which would have made any homicidal gassings impossible. What is even more significant are the reports of the former camp inmates who claim that several dozen [approximate translation of “quelques dizaines”] sick inmates and emaciated ‘Muslims,’ of whom groups were taken to the first crematorium daily at that time, were not in fact gassed but rather killed with blows to the neck with an iron bar. Probably these two improvised gas chambers served to delouse articles of clothing with Zyklon B (HCN). The facility’s proximity to the Laundry is another argument in support of this interpretation.”

As early as 1969, Józef Marszałek attempted to explain these inconsistencies. His resultant article served as the basis for Pressac’s studies. Marszałek wrote:³⁷¹

“One problem remaining to be solved is that of the location of the entire chamber complex. It is odd that the chambers were joined to the Bath and not, as in Auschwitz-Birkenau for example, to the crematoria building. The chambers adjacent to the crematorium on the so-called Intermediate Compound I were not adequate to their task since there were too many witnesses to the homicidal gassings. The Laundry, where a considerable number of people worked, was also near the crematorium; the inmates arriving on Compounds I and II could also observe the camp authorities’ criminal activities. And finally, the location of the chambers near or in the crematorium could have prompted the people marked for death to revolt. On the other hand, the location adjacent to the baths and the disinfection chambers, which actually did serve that purpose, camouflaged their true purpose much better. The procedure of cutting the hair and bathing prior to gassing had a calming effect particularly on the new arrivals. This is exactly why the entrance to the bath was labeled ‘Bath and Disinfection’. The short distance between the chambers and the crematorium (150 m) ensured that no major difficulties arose during transport of the bodies to the cremation furnaces.”

Pressac was completely justified in drawing radical conclusions from these rather far-fetched attempts at an explanation.³⁷² His arguments, which strike us as perfectly logical, can be supplemented with other, even more logical ones.

First of all, we note that the official literature does not even know the precise location of the first two alleged execution gas chambers! In his above-mentioned article, Marszałek contents himself with saying that they had been

³⁷⁰ This is an error. Barrack 28 no longer exists. Presumably Pressac confused it with another.

³⁷¹ Marszałek, *op. cit.* (note 81), pp. 54f.

³⁷² The 150 m distance from the alleged gas chambers would have exacerbated the problems mentioned by Marszałek: due to the proximity to Barrack 42 (delousing facility with baths), which *all* inmates taken into the camp had to go through, all new arrivals would have been potential witnesses to the homicidal gassings!

located on Intermediate Compound I; the reader is left in the dark as to anything else. In his later book *Majdanek* he touches on this matter again in his section “The Gassing of Prisoners”.³⁷³

“The concrete gas chambers in Majdanek adapted for the use of Cyclone B, were opened in October 1942. Earlier, however, exploiting Auschwitz experience with the use of that gas for killing Soviet prisoners of war, gassing was begun in a makeshift chamber. Evidence thereof is offered by the efforts of the camp administration to obtain Cyclone B. On July 25, 1942, the administration applied to the Tesch und Stabenow Internationale Gesellschaft für Schädlingsbekämpfung (International Company for Pest Control), abbreviated to Testa and performing the function of an intermediary in supplying camps with poison gas, for the allotment of 1,474 cans of Cyclone B.”

In the most extensive study of Majdanek, Czesław Rajca, discussing the so-called “direct extermination” of the inmates, writes:³⁷⁴

“At the time the concrete [gas] chambers were completed – this was in October 1942 – the inmates were being murdered in a gas chamber with Zyklon B, located near the Bath^[375] and probably [in original: “prawdopodobnie”] in a barrack on Intermediate Compound I, which was also the location of the so-called small crematorium.”

As source, Rajca cites an article by Adela Toniak about the deliveries of Zyklon to the Majdanek camp,³⁷⁶ but the cited page of this article merely states, without any sort of documentation:³⁷⁷

“The first two gas chambers of the Majdanek camp were built in 1942 on Intermediate Compound I.”

Łukaszewicz is the only one to have specified the exact location of these two first gas chambers. He places them in the first crematorium:³⁷⁸

“In May 1942, two gas chambers measuring 10 x 6 x 2 m are set up in a wooden barrack between Compounds 1 and 2. The chambers are intended for the use of Zyklon B. In June 1942 the first temporary crematorium, consisting of two separate furnaces, is set up in the same location.”

On the camp plan which is appended to this article (on an unnumbered page),³⁷⁹ a barrack marked with a “J” is in fact described as “*stare krematorium i komory*” – old crematorium and (gas) chamber.

These claims are devoid of any historical foundation. As we have already shown,³⁸⁰ the old crematorium was located in a barrack (later torn down)

³⁷³ Marszałek, *op. cit.* (note 209), p. 140.

³⁷⁴ Rajca, “Eksterminacja bezpośrednia,” in: T. Mencel, *op. cit.* (note 23), p. 270.

³⁷⁵ The author is confusing the Bath with the Laundry.

³⁷⁶ Adela Toniak, “Korespondencja w sprawie dostawy gazu cyklonu B do obozu na Majdanku” (Correspondence Regarding the Shipment of Zyklon B Gas to the Majdanek Camp), in: *ZM*, II, 1967, pp. 129-170.

³⁷⁷ *Ibid.*, p. 130.

³⁷⁸ Z. Łukaszewicz, *op. cit.* (note 10), p. 66.

³⁷⁹ See Document 6.

³⁸⁰ See Chapter V.

southeast of the Laundry, while the two alleged homicidal gas chambers, according to the Polish-Soviet Commission, were located in Barrack 28, northwest, not southeast, of the Laundry. The barrack labeled “J” on the plan published by Łukasziewicz never had the same dimensions as the other barracks in the camp, and was only 15 m long.³⁸¹

The evidence supporting Pressac’s view is rounded off by what is perhaps an even more compelling argument:

The aforementioned October 22 report of the Chief of the Central Construction Office only mentions the construction of “2 delousing barracks with baths.” These barracks, the reader will recall, were Barracks 41 and 42.³⁸² This means that as late as October 22 there was no gas chamber in the Barrack labeled “J,” and consequently no gassings, of humans or anything else, can have taken place prior to that day. If delousing chambers were ever set up there at all, it was not until later.

Finally, where Marszałek’s ‘proof’ is concerned, how one can conclude the existence of a *homicidal* gas chamber merely from an order for Zyklon B remains a mystery.

b) Chambers I – III

Regarding these facilities, Pressac comments:³⁸³

“The block of three homicidal gas chambers in the northeastern [actually: northwestern³⁸⁴] extension of Section ‘Bath and Disinfection I’ has undergone interior and exterior modifications which one must deconstruct in order to understand its layout and its later functions.

Construction was begun in August 1942 and completed in September or October of that year. The block, whose intended dimensions were 10.60 x 8.64 x 2.40 m, was to contain two chambers for exterminating vermin. After completion, each measured 9.2 x 3.62 x 2.05 m inside, with a volume of 73m³.^[385] Disinfestation was done with dry, hot air which was produced by two furnaces supplied by the Ludwigshafen firm of Theodor Klein for a total price of RM 1,400.00. One was set up along the north wall [sic; actually: the east wall] of the block and heated the first section (which is arbitrarily labeled ‘Section A’ on the accompanying sketch).^[386] The other was installed along the south wall [actually: the west wall] and served to heat the second section (called ‘Section B’). The temperature produced was 120 °Centigrade (the normal temperature for disinfestation in autoclaves), which re-

³⁸¹ See Photographs III and IV.

³⁸² This follows from the aforementioned Chief of the Central Construction Office’s October 1942 report, which only mentions the construction of “2 delousing barracks with baths”; as we saw in the previous section, these were Barracks 41 and 42.

³⁸³ Pressac, *op. cit.* (note 14), pp. VII, VIII.

³⁸⁴ The bearings given by Pressac are wrong.

³⁸⁵ The two facilities originally measured 9.27 m × 3.80 m × 2 m = 70.45 m³. The dimensions given by Pressac indicate a volume of 68.27 m³.

³⁸⁶ See Document 36.

quired monitoring with a thermometer. The hot air was forced into the rooms by means of ventilators (one per furnace).

The block was at ground level. Its walls were of brick, the floor of cement and the ceiling of concrete. Each section, A and B, had two heavy, tightly sealing iron doors with peepholes in the east [actually: north] and west [actually: south] end. The west [actually: south] doors also had an opening where a thermometer could be inserted to check the temperature. The doors had been supplied by the Berlin firm Auert. The block, as well as the northeastern [actually: northwestern] extensions of the two 'Bath and Disinfection' barracks were protected against the elements by a large pole-support roof, 60 x 18 m in size and 4 or 5 m above the ground. At that time the facility was used for nothing other than disinfesting clothing with 120°C hot air; to which the clothing was exposed for half an hour. The pole-support roof made it possible to carry clothing back and forth between the block and the two barracks without exposing it to rain and snow. In the configuration they were in at that time, Sections A and B can be compared to two enormous autoclaves.

Either because touching the doors, which were still blazing hot after a disinfection cycle, was no doubt problematic, or because the furnaces failed to produce the desired temperature, this technique was abandoned, and replaced with clothing disinfestation with hydrogen cyanide gas (Zyklon B). The furnace mechanism was simplified to match the new method, since 30°C sufficed to effect the vaporization of the hydrogen cyanide gas. Therefore, the blowers were dismantled.³⁸⁷ A man wearing a gas mask placed the Zyklon disks or granules on the floor of the chambers, and the doors were closed. After the product had served its purpose, the rooms were ventilated naturally, by opening the eastern [actually: the northern] and the western [actually: the southern] doors, which caused a cross-draft. The service personnel then either had to leave the building until ventilation was complete, or to resume their work wearing gas masks as soon as the gas concentration had thinned sufficiently. The fact that Sections A and B were used for disinfestation with HCN is readily proved by the phenomenon of the 'blue walls' (Prussian Blue). The color is even more intense than in the Disinfestation Facilities (Buildings 5 and 6) of Birkenau because hot air was admitted directly into the rooms (rather than these merely being heated from inside, as was the case in Birkenau). The blue discoloration spread to all the dividing walls of Section A as well as to part of those of Section B."

Pressac's interpretation lacks any and all historical foundation: as we have seen in the previous section, the delousing chambers of Barrack 41 had been designed "for the system of hydrogen cyanide disinfestation" from the start, so that the site was never converted from a hydrogen cyanide facility to a hot-air facility; if ever there was a conversion, then at most it went the other way around. We shall return to this point later.

Pressac continues:³⁸⁸

³⁸⁷ Actually this was not done until after the camp was captured, when everything that could still be used was dismantled.

³⁸⁸ *Ibid.*, pp. VIII, IX.

“One last renovation of the block resulted in the creation of gas chambers in which human beings were killed with carbon monoxide. There can be no doubt at all that this set-up served criminal purposes, for CO is fatal to warm-blooded creatures – and thus also to man – but utterly useless for combating lice.

Section B was subdivided into two identical rooms, which I call B1 and B2. Only B1 had a system for introducing CO. It consists of a perforated metal pipe running along three sides of the room, 30 cm above the floor. Initially it was connected to a steel bottle containing liquid CO. An external annex was added half-way along the western [actually: southern] side of the block. It contained two bottles of CO – the second for Section A [=Chamber III] – as well as a glass peephole protected by a grid. The gassing of the victims could be observed only in Room B1. No observation device was installed in Room B2. The ceiling of the two newly-created chambers each had an opening. The furnace which earlier had heated Room B [=Chamber IIIa] now no longer served a purpose; it was moved, and reinstalled on the south wall [actually: east wall] of Room C. The fact that Room B was subdivided only after it had already been used as a Zyklon B gas chamber is shown by the blue spots which cover its walls and of which one is separated into two parts by the dividing wall. The dividing wall itself has no blue discoloration.

Regarding section A, it too had a device for distributing CO; the carbon monoxide came from the second steel bottle in the annex. The set-up consists of a pipe (of a lesser diameter than that in Room B1) running along the south wall [actually: east wall] 30 cm above the floor. On either end of the pipe the gas flowed out through the perforated metal plates affixed in the corners of the room. There were no openings in the ceiling, and it was not possible to see into this room from the adjoining one.

It is difficult to say whether the rooms A, B1 and B2 were used as homicidal hydrogen cyanide gas chambers. This question remains open. In rooms B1 and B2, it is said, the Zyklon granules were poured in through the opening in the ceiling. As far as I know, no witness has ever claimed to have seen an SS-man climb a ladder up to the roof. In the absence of openings other than that in the ceiling, and the door, and also due to the lack of artificial ventilation, airing out these rooms measuring 36m³ each perforce took a long time.

Introducing the Zyklon B into room A posed problems which a historian at the Majdanek Museum has characterized as follows: ‘The Zyklon was not thrown in through an opening in the ceiling, as in the previous chamber [B1], since there was no such opening. Instead, it was thrown in through the door just before the door was closed.’ To be honest, it is difficult to imagine an SS man, wearing a gas mask and holding a can of Zyklon B in his hand, throwing the granules into the 30 cm headspace between his victims’ heads and the ceiling (and, in the process, taking the chance of the pellets dropping outside the gas chamber) and then trying to slam the door; without this operation resulting in a desperate attempt by the victims to break out.

For these reasons I do not believe that Section A could have served for homicidal Zyklon B gassings. In rooms B1 and B2 this seems to have been technically possible, but it is unlikely that these facilities were really used for this purpose. Rather, it seems that the SS wanted to have two different carbon monoxide gas chambers (A and B1) that could be used for different numbers of victims: Chamber

A (36m²) for groups of 250 to 350 people, Chamber B1 (18m²) for 125 to 175 people. These figures have repeatedly been mentioned by survivors giving the numerical strengths of the transports sent to the gas chambers. Finally, the openings in the ceilings of rooms B1 and B2 probably served to speed up ventilation rather than to insert the Zyklon. This interpretation goes only for Room B1. In setting up the block for homicidal purposes, B2 seems to have had only a passive purpose as 'dead space,' despite the opening in the ceiling.

During liberation, the pole-support roof which protected the block was damaged. The annex was empty. At first, Zyklon B cans had been stacked there in order to give the impression that their contents could be poured into the pipe of room B1 (instead of through the ceiling hatch). Five steel CO bottles were found in the camp. After their contents were analyzed chemically, two of them were put into the annex."

To summarize: Pressac considers it theoretically possible that Zyklon B was used to kill human beings, but he practically rules it out for Chamber III and considers it "unlikely" for Chambers I and II.

Here too we cannot help but second the French historian's expositions, and we would add another argument: if the camp authorities had wanted to use the two delousing chambers *also*, if not exclusively, for murdering people, they would have equipped both locales with an opening for introducing Zyklon B. On the other hand, the absence of an opening rules out any possibility that Chamber III was used for such a purpose – for the reasons given by Pressac. The existing openings in Chambers I³⁸⁹ and II³⁹⁰ are so small (26 cm × 26 cm and 29 cm × 33 cm respectively) that contrary to Pressac's opinion they could hardly have been an aid to ventilation. Furthermore, they were cut through the ceilings in a downright crude manner, especially in Chamber II where there is not even so much as a wooden frame for the hole. All indications are that these openings were hastily added for the Polish-Soviet Commission.

The following description of Chamber I by Konstantin Simonov, a correspondent for the Soviet army paper *Red Star* who visited Majdanek right after liberation, is of great interest:³⁹¹

"But let us open the next door and enter the second disinfection chamber, which has been built along completely different criteria. It is a square room, not much higher than two meters, and approximately 6 x 6 m in size. The walls, the ceiling, the floor – all are of gray, monotonous reinforced concrete. There is no rack for clothing such as we saw in the previous room: here, everything is bare and empty. A single large steel door hermetically seals the entrance to the room; it is closed from the outside with strong steel bolts. The walls of this reinforced-concrete crypt contain three openings: two of them are pipes entering from outside, the third is a porthole, a square little window barred by a large, thick steel grid so-

³⁸⁹ See Photograph XI.

³⁹⁰ See Photograph XII.

³⁹¹ C. Simonov, *op. cit.* (note 310), p. 8.

lily anchored in the reinforced concrete. The thick glass is on the outside so that it cannot be reached through the grid."

Simonov had just left Barrack 42, which he described as follows:³⁹¹

"Then we arrive at the chambers where the clothing taken from the inmates was disinfected. Pipes are affixed in the ceiling, and the disinfestation agent was introduced through these. Then they were closed off, the doors were sealed airtight, and disinfestation proceeded. In fact, the barrack walls, constructed of wooden slats, and the doors, which were not lined with metal, were not nearly solid enough to have served for any purpose other than disinfesting clothing." (Emphasis added.)

So if Simonov mentions the openings in the ceiling of the disinfestation chambers in Barrack 42, but not the opening in Chamber I which he entered immediately thereafter, this can only mean that that opening did not yet exist at the time.

To summarize: the delousing chambers of Barrack 42, which are acknowledged to have served exclusively for disinfesting clothing, had openings in the ceiling for pouring in the Zyklon B, even though such openings were not absolutely necessary (the pellets could just as well have been thrown on the floor). On the other hand, Gas Chambers I and III of Barrack 41, which allegedly served only for killing people, were not equipped with any ceiling openings for introducing Zyklon, even though such openings would have been utterly, unequivocally necessary!

The next point to examine is the alleged reconfiguration of Chambers I and III to serve as homicidal CO gas chambers. Pressac has no doubts about their use for criminal purposes, but his certainty rests on a pure hypothesis: namely, that the facilities were in fact used for CO. Actually, the Polish-Soviet Commission's allegation that these rooms were used for gassing human beings with CO is not supported by so much as a single proof. On the contrary, two arguments speak against it: the first is based on a witness statement, the second on material evidence.

First of all, as Pressac rightly points out, there were no bottles in the cell outside Chambers I and III immediately after the camp's capture – there were only cans of Zyklon B. These had been placed there by the newly liberated inmates to give the impression that people had been killed in these facilities by means of Zyklon B poured in through the pipes. We shall return to this in more detail in Section 4; for the moment, this statement will suffice.

Second, two of the five steel bottles which the Soviets found in Barrack 52 were later set up in Cell 14. According to the Polish-Soviet Commission's report, these five bottles had contained CO, but the two bottles presently stored in the cell are engraved with the label "CO₂," *i.e.*, carbon dioxide.³⁹² It is common knowledge that carbon dioxide is not poisonous.

³⁹² "Dr. Pater Victoria Kohlensäurefabrik Nußdorf Nr 6196 Full. 10 Kg [...] und Fluid Warszawa Kohlensäure [...] Fluid Warszawa Lukowski. Pleschen 10,1 kg CO₂ Gepr." (The

These plain and simple facts permit two conclusions: if two of the five CO bottles actually contained CO₂, then for one thing it is logical to suspect that the Polish-Soviet Commission lied on this point – as it did in a number of other matters as well.³⁹³ Second, even if the other bottles had actually contained CO, there is still no proof that the facilities in question were really used for CO and not for CO₂. This alone suffices to cast grave doubts on the alleged criminal purpose of these installations.

The Auer filter which the Commission discovered in the arsenal of chemicals closely matches the description of a CO filter, both in terms of its size as well as regarding its storage method. An expert on this subject writes:³⁹⁴

“A common hazard in the various filters against CO is the noticeable hygroscopicity of the adsorbing substances: This results in a modification of the distribution of the filtering and adsorbing substances in the filters, in their limited usability in damp surroundings, as well as strict measures required to conserve the filters themselves in order to prevent their premature wearing-out as a result of dampness; prior to use, the filters are stored in a hermetically sealed box.”

In the case of the filter here at issue, these rigorous measures seem to have been strictly enforced; it was stored in a hermetically sealed metal box bearing the following label:

“AUER, CO filter No. 09903. Not for use later than June 1944. Can be used for two years from the time of first use. No more than 40 hours total. First use:

Date: Use: Hours:

from: to:

Note: After each use, close box tightly, top and bottom. Store in a cool dry place.”

Since the spaces for “Date,” “Use” and “Hours” were blank, one can assume that the filter was unused; the camp physician, who was in charge of storing the protective gear against gas, certainly would not have permitted use of the filter without recording the required data on the label.

On the other hand, the CO filter was polyvalent in nature and offered protection from other gases as well, such as ammonia, benzol, chlorine, phosphene, sulfur dioxide, hydrogen sulfide and carbon tetrachloride. It could even be used against hydrogen cyanide: the Degea CO filter could absorb 6 grams of HCN, the Dräger CO filter 3.3 grams.³⁹⁵ Thus, the mere presence of such a filter by no means proves that it was used for protection specifically against CO.

inscriptions are only partly legible.)

³⁹³ This suspicion is all the more well-founded in that the other three bottles are no longer to be found on the camp grounds. We do not know where they may have got to.

³⁹⁴ Cap. Dott. Attilio Izzo, *Guerra chimica e difesa antigas*, Milan: Editore Ulrico Hoepli, 1935, p. 183.

³⁹⁵ Ferdinand Flury, Franz Zernik, *Schädliche Gase, Dämpfe, Nebel, Rauch- und Staubarten*, Berlin: Verlag Julius Springer, 1931, p. 617.

Historically as well, Pressac's hypothesis is flawed. He believes that the installation of the pipes in Chambers I and III was the last step, after the two locales had been used first as hot-air disinfestation chambers and then as Zyklon B disinfestation chambers. Yet the pipe fixed to the east wall of Chamber III is lined in its full length by plaster that is stained an intense blue,³⁹⁶ as though it had acted as a sort of catalyst for the formation of ferrocyanides. Chamber I, on the other hand, shows no traces of blue discoloration; in Chamber II, blue spots are to be found only on the east wall, between the door and the interior dividing wall in the middle as well as on the lower part of this dividing wall itself, in other words at the place where the pipe is located in the adjoining room.³⁹⁷

From this we may conclude that HCN was used in Chamber III *after* the pipe was installed, while HCN was never used at all in Chamber IIIa: the spots of Prussian Blue are too small and are evident only in a few places in Chamber II, so that what we are seeing here is no doubt the phenomenon of diffusion of Prussian Blue, or rather its precursors, similar to that which caused the formation of ferrocyanide stains on the exterior of the north wall.³⁹⁸ Chamber IIIa was subdivided into Chambers I and II even before the disinfestation facility was brought into service, which follows from the fact that the planned air heater was not installed.

All these points go to show that Pressac's hypothesis of the criminal use of these facilities proceeds from false premises, and is inadmissible from a purely technical perspective as well:

Even though they had two *real* hydrogen cyanide gas chambers which could have been converted to homicidal execution gas chambers merely by adding ceiling openings for the introduction of the Zyklon B, the SS allegedly hurried to install a method of gassing with CO – whatever for? If, as we are told, homicidal gassing with Zyklon B worked perfectly in Auschwitz, then why should the would-be murderers in Majdanek need to resort to CO?

From a technical perspective, Pressac's explanation – the subdivision of Chamber IIIa into two rooms to serve as gas chambers, one of which (measuring 17.1m²) was used to gas groups of 125-175 people, while the other (35.2m²) was used for groups of 250-350³⁹⁹ – is quite nonsensical. Not only would such a strategy have brought no advantages (groups of 125 to 175 victims could very well also have been murdered in the larger chamber, without any noteworthy additional usage of gas), it would also have added considerable difficulty to the gassing process. For one thing, the dividing wall inhibited

³⁹⁶ See Photograph XIII.

³⁹⁷ See Photograph XIV.

³⁹⁸ This is even more noticeable on the outside walls of the disinfestation chambers of Buildings 5a and 5b in Birkenau.

³⁹⁹ In both cases, for the facilities mentioned, Pressac inexplicably assumes a maximum capacity of 9.72 people per square meter! In comparison, the Polish-Soviet Commission contented itself with 6 victims per square meter.

the natural ventilation of Chambers I and II, which would have resulted from opening the doors on opposite sides of the room. For another, as Pressac himself conceded, Chamber II was reduced to a mere “dead space.”

The small window in the south wall of Chamber I poses further insoluble problems. In its present state, it is protected by a grate, but there is no way to seal it hermetically.⁴⁰⁰ After the capture of the camp, as both Simonov and the Polish-Soviet Commission report, it had a glass pane on the observer side in Cell 14. If this is correct, then the pane had not been initially installed, but rather was merely inserted into the window, for this window has no permanent frame or even fixative clamps for a frame. Thus, not only could the pane not be hermetically sealed, it could even be removed. Further, since the wall is only about 40 cm thick, the victims could easily have smashed it, since it is possible to pass a hand through the grate. And finally, if the point of the window had been to permit observation of the gassing victims, there is no indication why it should have been required for Chamber I but not for Chamber III.

Thus, we may rule out the use of CO. What remains to be explained is why the facility was altered at all. Given the lack of documents, we must make do with another hypothesis, albeit one far more plausible than Pressac’s. Based on the fact that the two bottles contained CO₂, and considering the time during which the alteration was performed, the following explanation seems the most likely:

As of July 1942 the camp’s ‘natural’ mortality increased steadily, so that September already saw 2,431 deaths; in October this figure skyrocketed again, to 3,210.⁴⁰¹ The “old crematorium” existing at that time only had two (oil-fueled) furnaces which could no longer handle the increasing number of bodies. Added to this was the lack of fuel oil which, as the supervisor of the crematorium SS-*Oberscharführer* Erich Mußfeldt reported, ultimately resulted in the crematorium being closed in November 1942; admittedly this is contradicted by the Krone Report, according to which the facility was still operating in January 1943.⁴⁰² As an aside, the Mortuary, Building XIV,⁴⁰³ was a semi-underground barrack of modest size, measuring only 11.50 m × 6.50 m,⁴⁰⁴ and could hold only a limited number of bodies. Faced with this alarming situation, the Central Construction Office decided to convert the disinfestation facility beside Barrack 41 into two additional mortuaries, one of which (Chamber III) was temporary and the other (Chamber I) permanent. Thanks to the

⁴⁰⁰ See Photograph XV.

⁴⁰¹ See Chapter IV.

⁴⁰² See Chapter V.

⁴⁰³ On July 1, 1942, work on this building was already 70% complete. *WAPL*, Central Construction Office, 8, p. 3.

⁴⁰⁴ These dimensions follow from the corresponding plan: Lublin POW Camp, Mortuary, Bldg. XIV, scale 1:100. *Ibid.*, 47, p. 14.

pipes, hooked up to two bottles of CO₂, both rooms could be cooled⁴⁰⁵ to the desired temperatures.⁴⁰⁶ Further, CO₂ has the ability to considerably retard oxidation processes and thus also the rate of decomposition of dead bodies.

When it was not required as temporary mortuary, Chamber III could be returned to its original purpose, namely HCN disinfestation, to which the strip of ferrocyanide pigment on the east wall along the entire length of the pipe bears telling witness.

As for the little window in the south wall of Chamber I, when the bodies had to be removed it could have aided in airing out the locale, since the glass pane could be taken out. But there is nothing to prove that it already existed at the time the pipes were installed in Chambers I and III. Since Chambers I and III lost their auxiliary function as mortuaries when the new crematorium was opened in January 1944, they were no doubt assigned a new function. Given the chronic shortage of Zyklon B, Chamber III was probably used as a hot-air disinfestation chamber, which also made use of the air heater. Chamber I could well have been used as a storeroom for materials that required visual monitoring, for example weapons and ammunition.

c) Chamber IV

Pressac writes:⁴⁰⁷

“The sixth gas chamber (labeled C) is in the ‘Bath and Disinfection I’ barrack, which was used primarily for showering. This locale is in the farthest northeast [actually: north] part of the building, beside the Shower. In the 1950s and 60s this proximity resulted in some unfortunate confusion because at that time the Shower itself was often portrayed as a homicidal gas chamber in which the poison came through the shower heads. Locale C has a surface area of 75m², a height of 2.90 m and a volume of 217m³. It was closed with two tight wooden doors (the model was similar to that used in the cells of Auschwitz-Birkenau). There were two openings in the ceiling; two more were in the south wall [actually: east wall], where a solid window at eye level lit the room. After the delousing block was renovated as a homicidal gas chamber, the furnace of Room B was reassigned to Room C and reinstalled on the south wall [actually: east wall]. The fact that Room C was used intensively for delousing with hydrogen cyanide is shown by the unusually strong blue discoloration of its walls.

That this facility could have been used for homicidal purposes is conceivable only with two prerequisites: the removal of the window, which the victims would immediately have broken, and the installation of a mechanical ventilation system. After the delousing cycle, opening the two doors could have produced a cross-draft which would have spread gaseous poison to other parts of the barrack. For this reason it was vitally important to keep the door leading to the Shower closed. If ventilation had been restricted only to the two upper openings and the door, it

⁴⁰⁵ The expansion of compressed and liquefied gases causes a decrease in ambient temperature.

⁴⁰⁶ The door of Chamber III has an opening where a thermometer could be inserted.

⁴⁰⁷ Pressac, *op. cit.* (note 14), p. IX.

would have taken a long time and been quite inefficient. If both doors were kept closed, the room could be aired out by pumping hot air into it (with the furnace's blower). This made the hydrogen cyanide gas lighter than air and thus able to escape through the two ceiling openings, after which it dissipated in the atmosphere. After a short time the remaining concentration of HCN was low enough that the two doors could be safely opened, whereupon the resultant cross-draft dispersed the last traces of the gas and cooled the facility. Therefore, Locale C served as a clothing delousing facility.

It could have become a most 'efficient' homicidal gas chamber if the window had been removed. Whether or not this window existed at the time of Majdanek's liberation is the deciding factor in the question of whether the locale could have been used to gas human beings; since I do not know the answer to this point, I must reserve judgement."

As we have seen in the previous section, Barrack 41 was originally constructed as a humble "horse stable barrack with shower," which was the function it still served on July 1, 1942. If one compares a sketch of its final state with the original plan for Barrack 42 ("Temporary Delousing Facility for Prisoner-of-war Camp Lublin" of March 31, 1942), one comes to the conclusion that the latter, except for the central portion that was used for delousing, was originally designed as the mirror image of the former and was to include the following sections (from north to south): Landing/Entrance, Registration, Hair cutting, Undressing room, Shower, Dressing room, Landing/Exit. This is also confirmed by the fact that the four main sections of the two buildings – Vestibule/Undressing room, Shower/Clothing return, Boiler room, Dressing room – have virtually identical measurements:

Entrance	Showers	Boiler house	Dressing Room (Barrack 42)
13.5 m	13.5 m	4.5 m	9.0 m
<hr/>			
Undressing room	Clothing distribution (Barrack 41)		
13.5 m	13.7 m	4.5 m	9.2 m

In late September or early October 1942 a hydrogen cyanide gas chamber was set up in Barrack 41, with an air heater joined to the east wall. Work was completed on October 22, and the locale was called "Delousing barrack with bath." The area which had previously served as an undressing room was used as a gas chamber, without any extensive architectural modifications, which proves that it was a temporary facility. Chamber IV as it appears today has a very irregular shape, with two corners closed in on three sides (and therefore very difficult to ventilate) as well as an interior room equally difficult to air out. This room, which corresponds in mirror image to the haircutting room in Barrack 42, would have to have had a gas-tight door; it is a fact that it has blue spots on the ceiling and also on the plaster of the north wall. Similar spots are also to be found on the plaster of the south wall, in Chamber IV. Even more distinct blue spots appear on the plaster of the east wall, in the vestibule area.

Probably this gas chamber was difficult to air out, since the Central Construction Office decided to install a ventilation chimney on the roof, for which purpose it turned to the Polish company Michał Ochnik which we have already encountered. The pertinent cost estimate of November 18, 1942, provided for the construction of two chimneys $0.75\text{ m} \times 0.75\text{ m} \times 1.70\text{ m}$ in size, with holes to be cut through the concrete ceiling. However, according to the invoice of January 8, 1943, only one chimney was actually built on the roof of the gas chamber; this chimney was connected “to 2 openings in the concrete ceiling via pipes on two sides.” There is no doubt that this was a ventilation system; this already follows clearly from the fact that the two openings in the gas chamber roof were installed along the extended axis of the air heater intake duct.

The gas chamber was not intended for homicidal purposes:

For one thing, the chimney as it is described on the aforementioned invoice from the Michał Ochnik company could not have been used to introduce Zyklon B, because the HCN-soaked pellets would have landed on the floor of the chimney without getting into the two parallel pipes in the concrete ceiling. For another, while the gas-proof door on the south side (leading into the Shower) is closed from the outside,⁴⁰⁸ the one opposite it, on the north side, is closed from inside.⁴⁰⁹ This means that the disinfector who had to distribute the Zyklon B had to enter the area wearing a gas mask, close the north-side door, pour the Zyklon out of the can, leave the room through the south door, and close it from the Shower. In a homicidal gassing scenario it would not have been possible to open the north-side door due to the piles of bodies blocking it from within. Given Pressac’s postulated number of victims per square meter, 520 to 729 people would have been gassed at one time in this 75m^2 (or 72.2m^2 , according to the Polish-Soviet Commission) large room! But if only one of the two doors could be opened, ventilation would have taken forever.

Today, the two openings in the room’s ceiling measure approximately $60\text{ cm} \times 60\text{ cm}$ (eastern opening)⁴¹⁰ and $40\text{ cm} \times 40\text{ cm}$ (western opening).⁴¹¹ Both hatches open into a wooden shaft in which a small chimney of wooden slats is installed; it is closed off with a lid, also of wood, on the barrack roof. Measured from the room’s ceiling, the two chimneys are approximately 1.15 m tall. Except for their size, their present condition reflects the project outlined in the cost estimate of November 18, 1942, meaning that the actual, original structure must have been altered later. This also follows from the fact that, in the room’s interior, the wooden frames surrounding the openings interrupt the spots of Prussian Blue on the ceiling plaster. The plaster in many places

⁴⁰⁸ See Photographs XVI and XVIa.

⁴⁰⁹ See Photograph XVII.

⁴¹⁰ See Photograph XVIII.

⁴¹¹ See Photograph XIX.

around the frame was renewed, which is evident from its clean white color. And finally, not even the faintest trace of blue discoloration is evident on the frames themselves – quite unlike the window frames.⁴¹² This proves conclusively that the frames were installed at a time when Zyklon was no longer being used in this room. The presence of blue spots on the window frame, on the other hand, shows that this window already existed *before* the camp was over-run. Therefore Pressac's question, on which he hinges his verdict about the possibility of execution gassings in this room, is answered.

It is possible that the reasons for the modifications described were that the use of Zyklon B was discontinued and that delousing in Chamber IV was continued with hot air, for which purpose the air heater behind the east wall was used.

This hypothesis is supported by the constant shortage of Zyklon B, which was a severe hardship for the camp especially in the summer of 1943. At that time a devastating typhus epidemic was raging in Majdanek, and enormous quantities of Zyklon were needed "to disinfect the camp."⁴¹³ The modifications described were most likely done during this time: since the meager quantities of Zyklon which the camp received were used to disinfect the barracks, the hydrogen cyanide disinfestation chambers III and IV were converted to hot-air delousing chambers.

This hypothesis, which explains the modifications of Chambers III and IIIa, also permits an explanation for the set-up of Chamber IV. During the construction of the disinfestation facility, which had actually been intended for the Fur and Clothing Works, the Central Construction Office decided to use two rooms in the facility as additional mortuaries – one (Chamber I) permanently, the other (Chamber III) temporarily⁴¹⁴ – which meant that the original Chamber IIIa could no longer be used for Zyklon B delousing. To make up for this loss, and to come up with a replacement for Chamber III which at times could not be used, another (temporary) hydrogen cyanide delousing chamber was installed at that time in Barrack 41; the surface area of this chamber corresponded more or less to those of Chambers III and IIIa. From an administrative and technical perspective, this was part of the Fur and Clothing Works, even if it did happen to be located in a building which was part of the POW camp construction project. Barrack 41 was chosen as site for the gas chamber because the disinfested clothing could easily be moved from there into the "clean" sector, under the protective roof located above the original disinfestation facility. Subsequently the Fur and Clothing Works were assigned a

⁴¹² See Photograph XX. This was pointed out by C. Mattogno after his first visit to Majdanek in July 1992. Cf. the discussion by G. Rudolf, whom Mattogno gave access to his documents, in his article, *op. cit.* (note 15).

⁴¹³ See Chapter VIII.

⁴¹⁴ Of course these two mortuaries became superfluous when the new crematorium was completed.

permanent installation in the form of a four gas chamber delousing facility, which had already been designed on October 22, 1942, and which figured in the two cost estimates of November 7 and 10 of that year.

We remind the reader of SS-*Hauptsturmführer* Krone's January 20, 1943, report about the camp's "sanitary facility," in which Krone noted that the extant delousing, disinfection and bathing facilities sufficed for the time being but would no longer be adequate for the increase in population that was expected, which was why three larger disinfection facilities would shortly be shipped to Lublin.⁴¹⁵

This document shows that the camp administration's interests were in disinfestation facilities, not in gas chambers with which to murder people. The same goes for SS-*Untersturmführer* Birkigt's report which also touches on the inmates' physical cleanliness and on the disinfestation facilities.⁴¹⁵

d) Chamber VII

Here too we shall begin with a quote from Pressac:⁴¹⁶

"The seventh alleged execution gas chamber is located in the new crematorium, in which a massive complex of five Kori single-muffle furnaces is installed which could cremate approximately 300 (or 1,000, according to official sources) bodies per day in a 24-hour operation.^[417] The acting Director of the [Majdanek] Museum has informed this author that this gas chamber saw only little – really very, very little – use, which means, plainly speaking, that it was not used at all. This fiction is maintained in order to preserve the popular belief that a crematorium must necessarily have included a gas chamber (as for example the crematoria of Auschwitz-Birkenau).

Aside from this verbal information, the existence of a gas chamber is not alleged in any description of the interior features of the new crematorium, and with good reason, for the German plan of the building labels the room in question as a mortuary.

If anyone had wanted to kill human beings with Zyklon B in this locale, its enclave-like location inside the building – between the autopsy room, a corridor and the funeral parlor – would perforce have required an artificial ventilation system, of which, however, there is not a trace to be found. If one assumes natural ventilation by means of cross-draft, the entire crematorium would have to have been completely evacuated for a period whose duration is difficult to estimate."

Pressac is quite correct. This may be seen from the plan of the crematorium which the Polish-Soviet Commission drew up after an inspection of the facilities,⁴¹⁸ and it also becomes apparent from first-hand examination of the "murder site." Chamber III, the room called the "gas chamber" ("*komora gazo-*

⁴¹⁵ See Chapter III.

⁴¹⁶ Pressac, *op. cit.* (note 14), p. IX.

⁴¹⁷ The actual capacity was perhaps one hundred bodies per day; see Chapter V.

⁴¹⁸ See Document 25.

wa”), is indeed located between the pre-dissection room (Locale 6) and the mortuary (Locale 4).

We would add the following observations of our own:

- a) The walls of the room in question show not even the slightest trace of Prussian Blue;
- b) The Polish-Soviet Commission did not see fit to mention the opening (26 cm × 26 cm) cut through the ceiling, whereas it certainly did consider those in Chambers I, II, IV, V and VI worthy of note. The opening in the room in question was added after the fact, in an extremely crude manner; the person/s making this alteration could not even be bothered to trim back the iron bars in the reinforced-concrete ceiling and to install a wooden chimney with a lid,⁴¹⁹ such as in Chamber IV. Since the ceiling is 2.2 m above the floor, this would have resulted in the same problems during a homicidal gassing as Pressac indicates for Chamber III.
- c) Two open peepholes are located in the dividing wall to the mortuary.⁴²⁰ The Polish-Soviet Commission discovered no mechanism with which to close them, so there surely was no such thing when the camp was captured. Therefore, the gas would have spread to the mortuary and the incineration chamber during execution gassings.

The Commission was determined to find an execution gas chamber in the new crematorium at any cost, for if the camp administration had indeed planned a mass extermination of inmates, the sequence “gas chamber – mortuary – incineration chamber” would have been the most logical. Even though the new crematorium was constructed at a time when the gassings were allegedly already in full swing, the administration did not plan for any gas chamber for this building at all, neither for murder nor for disinfection. And as if that were not enough: even though the camp administration had already planned the installation of a Kori furnace with five muffles at a time where according to Polish historiography the camp was not yet even supposed to become a death factory, the plans for precisely this Kori furnace were maintained unchanged after Majdanek’s alleged conversion into a death camp, with not so much as a thought being given to increasing its cremation capacity! This proves conclusively that the camp administration did not foresee the enormous increase in mortality which a mass extermination would have involved.

Incidentally, in his report which we have already quoted several times, SS-*Untersturmführer* Birkigt clarified the direct relationship of the crematorium to the sanitary conditions in Majdanek by commenting, with regard to its expansion in order to take in up to 25,000 inmates:⁴²¹

⁴¹⁹ See Photograph XXI.

⁴²⁰ See Photograph XXII.

⁴²¹ See Chapter III.

“It seems important that the infirmary should receive its own disinfection facility, and that the crematorium also be transferred into the infirmary section if possible.”

4. The Gas Chambers of Majdanek in Revisionist Literature

As we have noted in the introduction, the only Revisionists to have commented on the technical aspects of the alleged homicidal gas chambers of Majdanek by the mid-1990s were Fred A. Leuchter and Germar Rudolf.

On the occasion of his visit to Majdanek on March 2, 1988,⁴²² Leuchter examined the new crematorium as well as the facilities known as “Bath and Disinfection I” in Barrack 41. He subsequently drew up his well-known Report in which he concluded that the facilities mentioned were “not suitable [...] for execution purposes,”⁴²³ *i.e.*, could not have been used to kill human beings. To support his thesis, Leuchter produces a number of arguments which Pressac assesses as follows:⁴²⁴

“Here, Leuchter’s historical incompetence becomes perfectly clear. [...] After the only scientific element of his investigation was omitted,^[425] Leuchter further dilutes the value of his comments by basing them on the current state of the facilities without taking into account the changes which were made to the buildings since liberation in order to protect them from the harmful effects of weathering. Leuchter stubbornly insists on his erroneous calculations, and has the crematoria explode as soon as he suspects the use of hydrogen cyanide in a morgue. Furthermore, he has neglected to make a complete visit to the camp, failing to pay any attention to one of the three gas chambers of the block in the north-east [actually: north] section of Barrack 41 (Bath and Delousing I). He has also neglected to study the model of the camp which would have enabled him to understand the original layout of the facilities he was to ‘expertly assess’. He failed to consider the mobile Kori furnace (one of the two such furnaces in the first crematorium), which today is located in Barrack 50 of the Memorial Site. Since Leuchter’s comments on the gas chambers and the new crematorium of Majdanek are negatively influenced by these omissions, errors, and oversights, they have lost any serious foundation and are devoid of value.”

⁴²² The date is given by Leuchter himself in his article “The Leuchter Report: The How and the Why.” This article was published in *The Journal of Historical Review*, no. 2, 1989, pp. 135-137.

⁴²³ Fred A. Leuchter, *op. cit.* (note 13), 12.002.

⁴²⁴ Pressac, *op. cit.* (note 14), p. VII.

⁴²⁵ This refers to samples of mortar taken from the brickwork of the facilities described as gas chambers. Leuchter was able to take such samples in Auschwitz I and Birkenau, but not in Majdanek.

Pressac's criticism is thoroughly justified. Leuchter claims that in the new crematorium "the furnaces are the only portion of the original facility which has not been rebuilt."⁴²³ If this were the case, it would mean that even the alleged gas chamber was reconstructed later, which is not so. Further, he believes that in a gassing scenario using Zyklon B in such a place, the gas would have reached the furnaces, killed the operating personnel, and caused an explosion that leveled the building,⁴²³ which is technically impossible.⁴²⁶

Leuchter dismisses the possibility that Barrack 42 could have been used for criminal purposes – which no one has ever claimed anyhow. He reasons:⁴²⁷

"For Bath and Disinfection #2, although closed, an inspection through the windows confirms its function was only a delousing facility, similar to those at Birkenau."

In fact, a look in through the windows permits no such conclusion.

Regarding Chamber IV, Leuchter notes the Prussian Blue on the walls and ceilings and hypothesizes that this might have been a "delousing room or storage room for deloused materials," but categorically dismisses the possibility that it was an execution chamber.⁴²⁸ The arguments he cites to support his thesis – lack of a chimney for ventilation, inadequate air circulation system, lack of air-tight gasketing of the doors – are not sound, for if this were the case, no Zyklon B could have been used in this facility at all, neither for execution nor for delousing. This in turn contradicts Leuchter's own statement that it might have been a delousing room, and is also disproved by the presence of the blue splotches that clearly indicate an intensive use of Zyklon B in this chamber.

In his discussion of Chamber III (which he calls #1), Leuchter advances even more implausible arguments. Though he certainly did notice the "characteristic blue ferric-ferro-cyanide staining" of the walls,⁴²⁹ he claims that this chamber was not designed to be used with HCN⁴³⁰ and rules out its use not only for homicidal purposes but even as a simple delousing chamber.⁴³¹ But then what could explain the Prussian Blue on the walls? According to Leuchter, Chamber III could not even have been used for gassings with carbon monoxide since it would have been necessary "to pump in 4,000 parts per million (the lethal concentration) at a pressure of 2.5 atmospheres."⁴³⁰ Technically, this is nonsense.⁴³²

⁴²⁶ Regarding the explosiveness of hydrogen cyanide gas, cf. Carlo Mattogno, *Olocausto: diletanti allo sbaraglio*, Salerno: Edizioni di Ar, 1996, pp. 212-215.

⁴²⁷ Leuchter, *op. cit.* (note 13), 17.001.

⁴²⁸ *Ibid.*, 12.003 and 17.002.

⁴²⁹ *Ibid.*, 17.004.

⁴³⁰ *Ibid.*, 12.005.

⁴³¹ *Ibid.*, 17.005.

⁴³² One atmosphere corresponds to a pressure of 10,333 kg/m², 2.5 atmospheres to 25,825 kg/m². Therefore, the pressure exerted on each of the two doors of Chamber III (their surface area was 1.90m²) would have been approximately 49,000 kg, which would simply have blasted them off their hinges!

Elsewhere, contradicting his own statements, Leuchter writes that this same room “is operational for carbon monoxide.”⁴³⁰

For Chamber I (which he calls #2), Leuchter considers that homicidal gasings with carbon monoxide would have been impossible because “the piping is incomplete” and “the vent has never been opened in the roof.”⁴³¹ The first argument is unclear, and the second is unfounded since the current roof was built after the end of the war.

Superficiality and ignorance of the historical starting point also mark the following comments about the block consisting of Chambers I, II and III, surrounded by a rainwater drainage ditch:⁴³³

“A special characteristic of this complex is a depressed concrete walkway surrounding the chambers outside, on three sides. This is completely at odds with an intelligent handling of gas, since gas seepage would collect in this depressed ditch and, being protected against the wind, would not disperse. This would have made the entire area a death trap, especially given the use of HCN.”

In actual fact this drainage ditch was built in response to a 1965 technical expert report by the engineer and architect T. Makarski in order to protect the delousing facility’s foundations from dampness.⁴³⁴ Of course one cannot expect Leuchter to have known this, but his argument is untenable in chemical and technical respects as well: since HCN disperses readily, it is hard to see how such a ditch could have posed a danger.

Unlike Leuchter, Germar Rudolf never personally visited the alleged extermination facilities of Majdanek, and his critical analysis is partly based on photographs which we took in July 1992 and later put at his disposal. Rudolf published five of them in his article.⁴³⁵ In his “Critique of the Accounts”⁴³⁶ he also gave a schematic summary of some of the observations we made about our first visit to the camp, and in doing so added the occasional error. He gave particular attention to the retroactive addition of two openings in the ceiling of Chamber IV, which we had stressed, to the blue pigmentation of the window frame in the same room, and to the label “CO₂” on the steel bottles in Cell 14.

Rudolf supplements these arguments with others which, however, pertain not to impossibilities but mere improbabilities, and some of these are historically inapplicable. For example, he writes:

“Marszałek recounts the Lublin Town Council’s unsuccessful attempt to prevent the Majdanek Camp Administration from connecting the concentration camp to the town gas mains of Lublin. Thus, the camp had access to the highly toxic and CO-rich town gas, at a price of only a few pfennigs [cents] per cubic meter. Under these conditions, mass gasings with costly bottled CO are not believable.”

⁴³³ *Ibid.*, 12.006; retranslation from the German edition.

⁴³⁴ T. Makarski, *Orzeczenie techniczne sposobu zabezpieczenia i konserwacji* (Technical Report on the Manner of Protection and Conservation), June 1965, p. 4. *APMM, Pracownie Konserwacji i Zabytków*, No. zlec. 8735/W-1.

⁴³⁵ *Op. cit.* (note 15), Photographs 13 on p. 276 and 14 through 17 on p. 278.

⁴³⁶ *Ibid.*, pp. 277f.

But Rudolf evidently misread. Marszałek did not speak of the camp being connected to the municipal gas mains, but to the municipal sewer system.⁴³⁷

Rudolf's subsequent argument is also based on a misunderstanding:

"The installation of hot-air blowers which allegedly blew hot air of 250 °F into the chambers indicates that Rooms A and B were hot-air delousing chambers. Nobody would outfit an execution gas chamber with CO ducts for murder with carbon monoxide and hot-air blowers for murder with hot air and Zyklon B input holes for murder with hydrocyanic acid, to inflict upon his victims three kinds of death at once."

As we have shown in Section 2, Chambers A and B (=IV and V) were not designed as hot-air delousing chambers, but as Zyklon B gas chambers. No one has ever claimed that the two air heaters connected to these locales were used to murder people with hot air; rather, they clearly served to accelerate the evaporation of the hydrogen cyanide in Zyklon B delousings. Where Chamber III is concerned, speaking from a purely theoretical perspective there is no reason why a HCN gassing facility could not be replaced with a facility for CO (or vice versa); besides, this locale has no input hatch.

Rudolf's following hypothesis is possible, though rather unlikely:

"There were in fact some delousing methods where the gas was introduced via pressure cylinders (e.g. SO₂). What is more, in a delousing chamber a window would not have been a problem."

In this case, the most effective kind of bottled gas would have been T-gas, a mix of approximately 10 parts ethylene oxide and 1 part carbonic acid, bottled and delivered in steel cylinders. The steel cylinders could be filled by first using one bottle ethylene oxide and then two bottles CO₂, as per the model illustrated by Lenz and Gassner.⁴³⁸ Since there was, after all, at least one bottle of CO₂ in the camp, this would also be a compelling explanation for the pipes installed in Chambers I and III – if there were not compelling chronological reasons why this cannot be the case.

Rudolf's most important argument is of a chemical nature:

"Finally, one must ask what might be the explanation for the high levels of cyanide present in the walls of Rooms A and B (Ill. 12), which are also readily apparent visually from the blue staining we have already encountered in the delousing chambers of Birkenau. There are two possible explanations:

- a) *The residue is the result of the few execution gassings with Zyklon B which are postulated for these chambers today. If this is the case, then the only explanation for the absence of any such residue in Auschwitz would be that no gassings took place there. All eyewitness testimony telling of homicidal gassings in these rooms in Auschwitz would therefore be false. This begs the question why the identical eyewitness testimony regarding Majdanek should then be true.*

⁴³⁷ Marszałek, *op. cit.* (note 209), p. 35.

⁴³⁸ Otto Lenz, Ludwig Gassner, *Schädlingsbekämpfung mit hochgiftigen Stoffen*, issue 2: Aethylenoxyd (T-Gas). Berlin: Verlagsbuchhandlung Richard Schoetz, 1934, pp. 17-19.

b) *The residue is the result of disinfestations with Zyklon B. Therefore these rooms are not execution gas chambers for human beings, but rather delousing chambers. In other words, the witnesses for Majdanek did not tell the truth. This in turn begs the reciprocal question, why the witnesses should then have told the truth for Auschwitz.*”

Rudolf concludes:⁴³⁹

“If the execution gas chambers of Majdanek existed, then those of Auschwitz cannot have existed, for the Iron Blue which one finds in Majdanek is absent in Auschwitz. But if there were no homicidal gas chambers in Auschwitz, in other words if all the eyewitness testimony affirming them is false, then who or what is there to prove the homicidal gas chambers of Majdanek existed at all?”

And vice versa: if the execution gas chambers of Auschwitz existed, then those of Majdanek cannot have existed, for the Iron Blue which one finds in Majdanek could then only be explained by delousing chambers. But if there were no homicidal gas chambers in Auschwitz, in other words if all the eyewitness testimony affirming them is false, then what is there to prove the homicidal gas chambers of Auschwitz existed at all?”

But this seemingly flawless observation by Rudolf is undermined by the fact that a third possibility was ignored:

Since the two rooms were demonstrably designed and built as Zyklon B delousing chambers, there is no reason, *from a strictly chemical perspective*, why the Prussian Blue could not have been caused by delousing gassings *and* by homicidal gassings. If one were to proceed from this hypothesis, then *from the point of view of chemistry* homicidal gassings in Majdanek would by no means rule out the same in Auschwitz.

Of course one must not overlook the fact that media accounts in particular, and unfortunately court verdicts as well, often pretend that the descriptions and design plans of these facilities as delousing installations only served as camouflage. The historical manipulation hiding behind this strategy is aimed at preventing its consumers from coming up with the sort of critical thinking that might arise if it were generally known that Zyklon B delousing facilities were used intensively almost everywhere in the German concentration camps for the sake of protecting the inmates. In this respect, Rudolf’s provocative thesis, which stands in stark contrast to the one-sided accounts of the media and all too often also of the legal system⁴⁴⁰ and of science and academia, at the very least provides food for thought and discussion.⁴⁴¹

The fragile nature of Revisionist arguments as of the mid-1990s was largely due to the fact that most Revisionists had neglected the study of the Majdanek concentration camp just as the orthodox western historians have done.

⁴³⁹ G. Rudolf, E. Gauss, *op. cit.* (note 15), p. 279.

⁴⁴⁰ For example, G. Rudolf, *ibid.*, p. 125, footnote 125, rightly points out that the defendants who testified that the alleged “gas chambers” were only delousing chambers incurred the wrath of the Court. Cf. Chapter X.2, this volume.

⁴⁴¹ And that was probably also its purpose; pers. comm. G. Rudolf.

Under these circumstances, the extent to which the Revisionists have dealt with such a fundamental aspect of concentration camp history must perforce be superficial, and scientifically unsatisfying.

Chapter VII: Homicidal Gassings: Genesis and Reasons for the Charge

1. Origins of the Homicidal Gassing Story

Having determined that the alleged extermination facilities in Majdanek were not technically suitable for mass destruction of human beings with poison gas, and consequently that such a mass destruction never took place, the question remaining to be answered is: how did this story come about?

To answer this, we must examine the relevant wartime sources.

In his book *Il campo della sterminio* (The Extermination Camp), which we have already quoted repeatedly, Konstantin Simonov wrote:⁴⁴²

“There is no doubt that rumors about the existence of the camp as such, as death camp, inevitably circulated among the inhabitants of the surrounding areas, but this did not worry the Germans. They felt quite at home in Poland. To them, the ‘General Government Poland’ was a region conquered for all time. Those who had remained alive within its boundaries were supposed to regard the Germans with fear, first and foremost, and for this reason the gruesome reports about the Lublin camp that made the rounds throughout Poland were almost welcomed by the Germans. On those days when mass exterminations took place, the stench of corpses spread throughout the environs of the camp; it forced the camp’s inhabitants to plug their noses with handkerchiefs, and plunged the area’s population into fear and terror. This was supposed to imbue all of Poland with a sense of the power of the German rulers, and of the horrors awaiting anyone who dared offer up resistance. The pillar of smoke rising for weeks, even months from the tall smokestack of the main Crematorium could be seen from afar, but the Germans did not care about this either. Just like the stench from the bodies, this horrible smoke was also used to spread terror. Many thousands of people, seeing all this, marched along the road to Chelm, and once they had passed through the gate to the Lublin camp they never returned; this too must have been an effective demonstration of the German power, which could indulge in anything it wanted without having to account to anyone.”

No doubt this lurid propaganda image⁴⁴³ could have been accurate if Majdanek had really been an ‘extermination camp,’ especially if homicidal gasings had taken place there.

⁴⁴² C. Simonov, *op. cit.* (note 310), pp. 12f.

⁴⁴³ Elsewhere Simonov contradicts what he writes here, and claims instead (p. 16.):

“At night, the tractors roared in the camp; they were being run on purpose to drown out the rattle of the submachine guns and the screams of the people who were shot.”

As we have already pointed out, the entire grounds of the camp were completely open to sight, and the camp itself was surrounded by the towns Dze-
 سیاتا, Abramowice, Kosminek and Kalinowka as well as the Lublin-Chełm-
 Zamość-Lwów road. Any mass murders actually taking place in Majdanek
 could not have been kept secret, particularly – but not only – because of the
 steady flow of information leaving the camp on a daily basis and by various
 means:

- Reports by released inmates (approximately 20,000 of them!).⁴⁴⁴ Most of
 these were Poles who had been arrested and sent to the camp in the course
 of police raids, on suspicion of being members of the Resistance. Many of
 these prisoners were released after a short time.
- Letters and secret messages smuggled out of the camp by the inmates (cf.
 Chapter III).
- Reports by the free civilian laborers employed in the camp. We have al-
 ready seen in Chapter I how numerous these were in Majdanek.
- Reports by the food suppliers who came to the camp every day with their
 wares.

All the information obtained via these channels was collected by the local
 cells of the secret Polish Resistance Movement and passed on to the *Delega-
 tura*. A few words about this:

In September 1939, Poland was overrun by German armed forces in the
 west and by Soviets in the east, and vanished as an independent national en-
 tity. The government went into exile in London.

An underground shadow government, subordinate to the government-in-
 exile in London, was set up: the *Delegatura Rządu* (stand-in government). The
Delegatura supplied its London contacts with an unbroken flow of news about
 the situation in Poland. Naturally it worked closely with other illegal organiza-
 tions, especially with the *Armija Krajowa* (AK, national army), *i.e.*, with the
 armed Resistance. Even though tens of thousands of members and helpers of
 the Resistance were arrested, the Germans never succeeded in completely
 halting its activities.

It goes without saying that the *Delegatura* took especial interest in the oc-
 cupation power's concentration camps from the start, and strove to find out
 what was going on in them.

⁴⁴⁴ It must be pointed out that the number of 20,000 released inmates is quite impossible to rec-
 oncile with the image of an "extermination camp." Each of these released inmates would
 have observed mass murders or at least heard about them from fellow prisoners. The news of
 the massacres would have spread like wildfire throughout Poland, and from there through all
 of Europe! The very same historians that expect us to believe this also tell us that the Na-
 tional Socialists used code words in their documents to cover up their atrocities. What on
 earth would have been the point of these amateurish attempts at camouflage in light of the
 fact that the Germans continually released eyewitnesses to the alleged genocide?

The news collected in these ways were summarized by the *Delegatura* in official reports and published in various press organs, including that of the government-in-exile, the *Polish Fortnightly Review*, published by the Polish Ministry of Information. This aimed at influencing the Allies' policy in favor of Poland. Naturally, the leitmotif of these reports was the Germans' – factual as well as fictitious – acts of cruelty against the Poles and the Polish Jews in the entire occupied territory and primarily in the concentration camps, about which the *Delegatura* was very well informed.

The reports issued by the *Delegatura* have been examined by Krystyna Marczevska and Władysław Ważniewski, who published a lengthy article about the information these reports contained about the Majdanek camp. These reports cover the time from November 30, 1941, to July 7, 1944, but the bulk of them date from 1943. In the introduction to this article, Józef Marszałek comments on the origin of this information:⁴⁴⁵

“The system by which the Polish Resistance Movement gathered information about the Majdanek camp has not yet been adequately studied. The major problem is the lack of accessible sources, namely so-called primary documentation. Most of what we have are reports that were drawn up in the offices of the Delegatura, which based them on various accounts which were then destroyed for conspiratorial reasons [i.e., so as not to endanger the informants]. The published documents mention only indirectly that the regional branch at Lublin included a special cell (‘Lublin circle’) which dealt with matters relating to the Majdanek camp, among other things. A similar cell existed as part of the AK’s Lublin District commando; it was known as Centralna Opieka Podziemna (Central Underground Supply) or ‘OPUS’. Special couriers were also sent from Warsaw to scout out the Majdanek camp. Some documents contain a note stating that they were based on the accounts of prisoners released from Majdanek. The memories and recollections of the participants in this endeavor are one concrete option for filling in the gaps in the sources relating to this topic.”

Jolanta Gajowniczek has also dealt with the question of what the London-based Polish government-in-exile knew about Majdanek. She has examined the reports about the Lublin camp that were published in two Polish exile newspapers in Great Britain.⁴⁴⁶

Contradicting even the most obvious facts, the author Gajowniczek opens her article with the claim that the existence of the concentration camps was “most painstakingly kept from the sight of unauthorized witnesses.”⁴⁴⁷ She then describes how news from Poland was conveyed to the government-in-exile in London. Besides the couriers, who could take a message from Warsaw to

⁴⁴⁵ Krystyna Marczevska, Władysław Ważniewski, “Obóz koncentracyjny na Majdanku w świetle akt Delegatury Rządu RP na Kraj,” in: *ZM*, VII, 1973, pp. 164-241.

⁴⁴⁶ Jolanta Gajowniczek, “Obóz koncentracyjny na Majdanku w świetle ‘Dziennika Polskiego’ i ‘Dziennika Polskiego i Dziennika Żołnierza’ z lat 1940-1944,” in: *ZM*, VII, 1973, pp. 242-261.

⁴⁴⁷ *Ibid.*, p. 242.

Paris in only ten days, illegal radio transmitters played an increasingly important role. As of early March 1940, the Resistance regularly broadcast news abroad, and as of December of that same year such news was transmitted directly to England. In other words: anything they knew in Poland, London also knew just a few days later.

The first issue of the newspaper published by the government-in-exile, *Dziennik Polski* (*Polish Daily*), appeared in the British capital on July 12, 1940. Parallel to this, another Polish exile paper appeared in Scotland as of June or July that same year: the *Dziennik Żołnierza* (*Soldiers' Daily*). On January 1, 1944, the two papers merged to become the *Dziennik Polski i Dziennik Żołnierza*.

In her study, Gajowniczek includes partial or full reprints of the reports about Majdanek which were published in the *Dziennik Polski* (1941-1943) and the *Dziennik Polski i Dziennik Żołnierza* (1944). In 1941 and 1942, all of three brief reports about the camp had appeared. In 1943 there were 16 reports, including a few longer ones; and in 1944 there were a further eight.

Let us take a closer look (in chronological order) at the sources mentioned.

The first reference to a gas chamber appears in the following laconic report from the *Delegatura*. It is dated December 15, 1942.⁴⁴⁸

“Lublin. Work on the camp at Majdanek proceeds at full steam. At present it can hold several tens of thousands of people. Aside from Poles, there are also Jews there (scattered from Lublin), Germans, as well as English and French.^[449] A gas chamber and a crematorium are in service.”

What is remarkable about this first reference to a homicidal gas chamber (and that it is supposed to be a homicidal one follows from the fact that it is mentioned together with the crematorium) is the unusual brevity of the report: if such an instrument for murder had really been brought into play, it would have been fodder for gruesome and deeply shocking news bulletins; consequently, the Polish informants would have been highly motivated to focus on and emphasize such a tragedy, and to give the appropriate attention to a description thereof. Yet the information is given in a downright businesslike tone, as though it were an insignificant detail.

In the months that followed, no mention at all was made of the gas chamber(s). But the situation in which the Jews found themselves was touched on time and again. For example, a report of December 20, 1942, states:⁴⁵⁰

“The camp extends for several kilometers and could hold approximately 80,000 people at present, but is only filled to a small part of its capacity. It cannot be meant for Jews, as the destruction of the Jewish element is almost complete and

⁴⁴⁸ Since the Polish language does not have an article, the last sentence can also be translated as “the gas chamber and the crematorium are in service.”

⁴⁴⁹ As the authors comment in a footnote, the presence of English and French inmates in Majdanek at that time is not proven (p. 168).

⁴⁵⁰ Krystyna Marczevska, Władysław Ważniewski, *op. cit.* (note 445), p. 169.

is being carried out in the camps in Treblinka, Belżec, Kole^[451] and Sobibór. For this reason it is assumed in Poland, and especially in Lublin, that the consolidation of the Majdanek camp has something to do with comprehensive anti-Polish plans of the German authorities.”

Here, in other words, the possibility of Majdanek being planned as extermination camp is expressly ruled out. As an aside, note that Auschwitz is missing from the list of the alleged extant extermination sites for Jews, even though according to official historiography the mass murders in that camp had already been going on for more than half a year at that time!

On December 31 the arrival of several thousand French Jews in Majdanek is reported. Furthermore, old and infirm Jews were allegedly taken into the camp. The same report states that according to unconfirmed accounts 5,000 Poles were shot in Majdanek between November 8 and 20.

The authors of these reports repeatedly commented in a decidedly critical tone on the behavior of the Jews in the Lublin camp. On February 6, 1943, for example, a report states with reference to the Czech-Jewish functionary inmates that they were particularly cruel to the prisoners;⁴⁵² on February 25, 1943, it is reported that the criminal German inmates and the Jews beat and tortured their fellow inmates on the flimsiest of pretexts,⁴⁵³ and a report from March 31, 1943, refers to the “camp terror,” a “Jewish boy” and “the commandant’s darling” who enjoyed unlimited rights to beat people and who made full use of this privilege.⁴⁵⁴ (This was a young Jewish sadist named Bubishi, whom many witnesses also mentioned.)

On April 1, 1943, the arrival of a large number of Jews from western Europe is noted. Also, many western Jews arrived from Treblinka and Belżec.⁴⁵⁵ Since official historiography states that Belżec was already shut down in December 1942, this latter claim is rather odd.

On May 5, 1943, the informant reported that sick people were being murdered *en masse* in Majdanek, via lethal injections given in the crematorium, whereupon their bodies were immediately burned. Between December 20, 1942, and May 5, 1943, the *Delegatura* disseminated a total of 25 reports about Majdanek. Not one of them mentioned gassings.

Despite its considerable length, one of these reports – titled “Location and Organization of the Camp, Inmates and Living Conditions, Camp Life, Jews and Poles in the Camp, Inmate Transports” – is reproduced below almost in its entirety; we only omit the final section, which adds no further information rel-

⁴⁵¹ This refers to Chelmno, also called Kulmhof.

⁴⁵² *Ibid.*, p. 172.

⁴⁵³ *Ibid.*, p. 177.

⁴⁵⁴ *Ibid.*, p. 179.

⁴⁵⁵ *Ibid.*, p. 181.

evant to Majdanek. The report is undated, but according to its publishers it is from late January or early February 1943:⁴⁵⁶

"The Concentration Camp in Lublin.

Location. *The concentration camp in Lublin is located in the suburb of Majdanek, three to four kilometers distant from the old part of the city. It is located along the road leading to Chelm and covers an extensive parcel which is occupied by the army and borders immediately on the road. A side road crosses the camp and leads to the village Piaski, which civilians can only reach with a permit. Numerous housing and other barracks (probably storehouse magazines) have been set up to either side of this road, some of them standing alone, others in groups and surrounded by barbed wire barriers. The ground has been leveled over the entire area, and further barracks are being built. The camp is on the left side of the aforementioned village road, close to it and approximately 1.5 km from the road to Chelm, on a tract of land occupied by the army.*

Appearance of the Camp: *The camp is divided into three separate but adjoining compounds surrounded by a double barbed-wire fence 3 m high. Inside the fence a barbed wire net has been strung up, and the wire is under high voltage – at least that is what the warning signs say. Along the camp fence, especially where it curves, there are numerous wooden towers with crows' nests for guards and machine guns. On the inside, parallel to the fence, each Compound is surrounded by a single wire marking the proximity to the nearby fence. The first two Compounds are built up with two rows of barracks, with 11 barracks per row; the space between the rows is approximately 70 m wide and is used for gatherings.^[457] Compound 3 has only one row of barracks. The crematorium is located at the edge of Compound 1.^[458] On each Compound, two (sideline) barracks are used as stations, one for administrative purposes, and one as kitchen; the prisoners are housed in the rest.*

Inmates. *From the time of the camp's establishment – which was soon after the Germans captured Lublin – the camp served to detain Jews from the vicinity, but also some that were brought in from Warsaw and other places. Later, Poles were also imprisoned there – for a limited time, for example for failing to meet their supply obligations, etc. At that time the camp was run as a penal and labor camp, and the inmates were put to all kinds of work. After the war with the Soviets broke out, Soviet prisoners of war arrived. Some time ago there were only Jews in the camp – about 2,000 of them. In early January [1943] the first transport of Poles arrived in the camp; there were about 3,000, and they had come from the provincial prisons. After January 18, further transports from Warsaw and other cities began to arrive. By the end of January there were approximately 3,000 Jews, 2,000 Jewesses and roughly 5,000 Poles – about 3,000 of them women – in the camp. At full capacity, the camp can hold up to 30,000 people.*

Living Conditions. *The barracks are mass-produced. They were initially intended as horse stables, and their conversion to accommodations for human beings remains incomplete. In only a few of them, three-story wood-slat construc-*

⁴⁵⁶ *Ibid.*, pp. 221-226.

⁴⁵⁷ *I.e.* the roll calls.

⁴⁵⁸ Reference to the old crematorium, which was located on Intermediate Compound I.

tions have been set up as makeshift plank beds. In most of the barracks the inmates sleep on straw pallets spread out on the wooden floor. The barracks are not very wind-proof; for heating, 4 small iron stoves are installed, but the fuel rations are so small that they suffice for heating three hours a day at most. For that reason, the temperature inside the barracks is somewhat lower than that outside. The straw pallets are padded quite insufficiently, and long-term inmates are given a blanket. So far the Poles have not received blankets; in several barracks ten to twenty spare blankets were available, but they were so louse-infested that no one wanted them. On the other hand, the barracks are fairly well lit; the electric lights are turned out at night.

The barracks are old; before the Poles arrived they were not disinfected, consequently they are incredibly dirty and crawling with lice. The unsanitary conditions are aggravated by the open boxes at the end of the barracks into which the inmates relieve themselves at night when no one is allowed to step outside. The unsanitary conditions are worsened further by the complete lack of water. The few wells on the camp grounds are closed, as they are said to have been contaminated by the typhus epidemic that raged in the camp recently. As a result, there is no water for washing or even for drinking; the one well by the kitchen provides at most one or two buckets of water for more than 400 people, and the dishes must be washed in that first. Due to this lack of water, the inmates – especially the new arrivals who have not yet received anything to eat on their first day in the camp – quench their thirst with snow, which they sometimes melt for that purpose. There can be no talk of washing; some people rub themselves down with snow, while the women use tea to wash themselves. At mealtimes, tin bowls are handed out, one per four or so inmates, because water is not the only thing in short supply – time is too (meals are distributed in a great hurry). Therefore the inmates perform eat one after another, without washing the bowls in-between or even wiping them out with paper (for there is none of that either). All meals are eaten in the barracks; the soup is brought in insulated pots so that it does not get cold. The inmates receive neither knives (there is only one knife per barrack) nor spoons, so that they must make do with their fingers, with pieces of wood, etc. All this creates ideal conditions for the spread of all sorts of diseases, particularly when one considers that the camp has no infirmary at all and that the sick inmates share the barracks with the healthy. It must also be noted that between 400 and 500 people live in one barrack.

Camp life. Reveille is at 4:30 a.m., but the inmates may not leave the barracks for fully one hour (until the lights are on in the camp). Roll-call is twice daily, at 6:30 a.m. and 2:30 p.m.; the red lights go on at 7:00 p.m., and from that point on it is forbidden to leave the barracks. Bed times are not precisely fixed; they are determined by the rules in each barrack, which is set by the Barracks Elder. Previously, rations were quite meager but recently they have improved and are of better quality than they were, for example in the POW camps in 1940. At about 6:00 a.m. the inmates receive half a liter of barley soup (peppermint-flavored herb tea two days a week). For lunch at 1:00 p.m. half a liter of fairly nutritious soup is given out which has even been thickened with fat or flour. The evening meal is at 5:00 p.m. and consists of 200 g bread with a spread (jam, cheese or margarine, 300 g sausage twice weekly) and half a liter barley soup or soup made from the

flour of unpeeled potatoes. Potatoes are passed out individually, a few per person. There is practically no food trade in the camp, but it is possible to buy a little flour or groats for approximately 400 Złoty per kg; some will sell bread for 30 to 50 Złoty per 100 g. In principle, smoking is banned in the camp, especially in the barracks and during work, but nonetheless the Germans themselves will sell cigarettes. At first the price per cigarette was 10 Złoty; later, 3 Złoty for one Machorkowy.^[459] Bulgarian cigarettes were also offered for sale (at 5 Złoty each).

Camp organization is managed by the SS Death's Head Units, which incidentally are not very strong, numerically speaking; they fill the leadership positions and do duty on the guard towers. A division of Ukrainians and former Soviet prisoners-of-war who chose the German side serve as their auxiliary troops. The latter (the former Soviet POWs) are detailed to guard duty outside the fence, and to escort duty for arriving transports – at least for Polish ones – but they do not enter the camp themselves. From the way they handle their weapons and particularly from their behavior one may conclude that they do not have live ammunition. They do their duty indifferently, their behavior towards the Poles is not marked by animosity but they are ruthless towards the Jews. The SS-men in the camp only do roll-calls, spot-checks etc.

The real thugs are the so-called Kapos, of which there are four in Majdanek.^[460] They are Germans, themselves prisoners, who have been convicted for Communist activities or criminal misdemeanors. They are set apart from their fellow prisoners by their colorful clothing: long boots, red cloth pants (Communists) or green pants (criminals), blue jackets with the letters 'KL' painted in red on the back, a ribbon on one shoulder bearing the word 'Kapo' (black on white), a number on their chest and beneath it a triangle of the same color as their pants; they always carry leather truncheons, impose punishments and keep order in the camps, supervise the work, etc.; they must greet the German soldiers by taking off their caps. The Kapos are assisted by a house-elder, nominated for each barrack, who is dressed like all the other inmates but wears a ribbon on the left (text: St.Al. on a yellow background). Their job is to keep order in the barracks and to supervise the people. They live in the barracks, where they and their helpers have special plank beds, and they are authorized to impose on-the-spot punishments, for which they also use the truncheons or thick sticks.

There is another intermediary rank between the Kapos and the house-elders whose role is not precisely defined. In Majdanek this function is served by a 15-year-old Jewish boy who is dressed like a Kapo but whose ribbon reads 'V' [= Vorarbeiter, foreman]. He seems to be the protege of the camp commandant, who has created this function just for him. Recently one of the Poles received a similar ribbon. The last group that is different than the rest is the functionary inmates, who are employed in the kitchens, the office etc. They have separate quarters, enjoy better food and housing, and join the house-elders for roll call.

Among the outsiders in Majdanek are the food merchants, who are admitted after showing their passes. They come every day with their carts. They have the opportunity to bring the prisoners the current news, cigarettes and even food.

⁴⁵⁹ Probably a brand of cigarettes.

⁴⁶⁰ Author's mistake; there were considerably more.

The Jews in Majdanek are treated brutally and inhumanely. They wear inmates' clothing with white and blue belts as well as caps, and beneath the number on their chest (to date the numbers go up to 16,000) they wear a star. The clothing, made of hemp, offers little protection from the cold, and they have almost no warm underwear. All of them wear shoes with wooden soles. The Jews are used for all kinds of work, and the block wardens and Kapos urge them on with blows and kicks. They must take off their cap to every German, even a Kapo. Their demeanor is strangely passive; they do their work stoically and even bear the blows meekly; they do not try to avoid these, but lie down on the ground and play dead, which usually results in them being badly beaten. The sick who are still able to work are made to do so just like the healthy; in any case, everyone must line up for roll call or be carried out for this purpose, even the dead. Mortality among the Jews is enormously high and was especially so during the typhus epidemic that recently raged. On average, 10 to 12 die per day. At present all Jews are quartered in Compounds I and II. Since the Poles who were arrested during the raids in Warsaw have arrived, only Jews serve as working inmates.

The Poles. The first transports of Poles arrived in early January. Prisoners were brought in from a number of provincial prisons (Kielce, Radom, Piotrkow), 800 people altogether, and were quartered in Compound II. They were registered but received no inmate clothing (they sewed their numbers onto their clothing and caps) and were not relieved of their possessions. They were put into barracks; the Block Leader of one is a Jew and that of another is a Pole who recently received his own ribbon with the letters 'SV' [=Sicherheitsverwahrung, Security]. Lately they have been put to work on various tasks in the camp. But they are not treated as cruelly as the Jews; they are not tortured. Just recently, approximately 150 skilled laborers and strong-looking persons were selected from among them and transferred to Compound II, where they were given inmate clothing, allowed to bathe and – apparently – told that they were to become skilled laborers for the camp and receive better rations, but if someone (who?) were to suggest to them that they should travel to Germany to work there, they should refuse, because they were needed in the camp.

Further transports of Poles began to arrive as of January 18. On the 18th and 19th, two transports arrived from Warsaw, with more following; some involved only 10 to 20 people, mostly such as had been arrested during police raids, as well as inmates from provincial prisons. They filled a total of 6 barracks. So far none of them have been registered; they are treated decently and not forced to work. Aside from the roll calls, their only activity involves the gatherings at which the names of the prisoners to be released are read out. Recently even the roll calls, which had used to take an hour, have been cut short and now take even less than half an hour when it is dark. It seems that initially the Germans had intended to register all these transports (an internal list was drawn up, with a detailed sub-listing of all the skilled manual laborers), but gradually they lost all interest in this. The transports to arrive from Warsaw are made up of very different people: they are former inmates of Pawiak,⁴⁶¹ inmates who had been held in the detention cells of the criminal police in Koszykowa Street (when they were brought to the camp they

⁴⁶¹ A large prison in Warsaw.

were assured that they would be treated like those who had been arrested during the raids), people who were picked off the streets, some who were taken out of their houses, and even tramps and beggars from the night shelters. In principle, the former Pawiak inmates have separate barracks (No. 14, initially also Nos. 10 and 11), but in practice there is no strict segregation and they can also be found in other barracks. Morale among the inmates is good; there is a general, optimistic assumption that they will be released soon, or sent out to work. It is typical that there is no antagonism to be found between the criminals and the political prisoners, just as there is none between the intelligentsia and the common folk. Instead, there are many signs of solidarity.

The women stay on Compound III and live under the same conditions as the men. There are many prostitutes and criminals among them.

Miscellanea. Two Polish barracks (including one for registered inmates) also house some Jews. At first their relationship with the Poles was completely normal, but they are becoming ever more aggressive and beat the Poles (most often during roll call: in Barrack 5, the Jew Feder beat one Polish inmate, knocked out three of his teeth and then beat him bloody with a spade handle[...⁴⁶²]. Recently the Germans began setting up an infirmary in a barrack equipped with plank beds.

Releases are done by calling out the names; the inmates in question are led aside and their identity is verified; everyone on the list is double-checked to see if he was really arrested during a raid. The released receive no documents or travel funds, but they are warned not to drop out on the way, especially in Deblin. At first only people who worked in German institutions were released, but lately releases have been granted generously, so that employees from the municipal administration, the RGO [?] and even private companies have benefited.

Conclusions. The lack of interest on the part of the German authorities shows that the situation in the camp Majdanek is temporary. According to rumors originating with the camp commandant, Majdanek is a 'distribution camp': the approximately 70% who were arrested during raids are to be set free, the others – many of them long-term inmates – shall be sent to Germany or the east to work, and anyone who is still left will be transferred to other camps. According to other rumors circulating in the camp, Majdanek is to be expanded further, until it can hold 50,000 people, and will become another Auschwitz. This second version does not seem likely, as no preparations for such an expansion are evident. Rather, the overall picture indicates that originally the Gestapo had actually planned to set up a new Auschwitz, but that a different solution was eventually chosen, which resulted in a certain confusion, even ambivalence, in the organization of the camp."

We would like to correct a few errors in the text: in January 1943 there were already 5 Compounds, not 3; the given number of barracks corresponded to the state of affairs in summer 1942 and by January 1943 had grown to 24 barracks per Compound, in double rows; in January 1943 the women were quartered on Compound 5.

However, such minor points do not change the fact that this article discusses in great detail all the important issues regarding the conditions in the

⁴⁶² In the original text, a linguistically incomprehensible half-sentence follows here.

camp, and it is obvious that the text originated with an exceedingly well-informed source.

It is overwhelmingly significant that this long and knowledgeable account of the conditions and events in Majdanek contains not even the slightest suggestion of homicidal gassings. Yet according to official historiography these had already been going on for at least half a year at that time. For reasons already set out, it was impossible to gas people *en masse* in Majdanek without the outside world learning of it in short order; such murders could not have been kept secret for even two weeks, much less for half a year or more.

The only possible conclusion to be drawn from these facts is that between August 1942 and January 1943 no homicidal gassings took place in Majdanek. And with that, the entire tale of the gas chambers already collapses, for the ‘evidence’ which is offered for gassings between February and October 1943 is no better than that for gassings between August 1942 and January 1943.

The gas chamber rumors must have been started towards the end of 1942 at the latest; the brief and the completely isolated reference to “the gas chamber” in the report of December 15 of that year proves it. The Resistance Movement’s propaganda machinery seems to have dropped this again for the time being, probably due to the story’s obvious lack of credibility.

Sources quite above suspicion confirm that the *Delegatura* did not report gassings in Majdanek until it was already impossibly late. In 1967 Ireneusz Caban and Zygmunt Mankowski wrote:⁴⁶³

“Documents from the Delegatura show that this organization knew in early 1943 that the camp Majdanek served not only for depriving people of their freedom but also for extermination. As we have noted above, these Delegatura documents remarked on the phenomenon of mass executions as well as on the activity of the crematorium, which was greater than would have been necessary to cremate the bodies of people who died of natural causes – whether they be malnutrition or poor sanitary conditions. But the efforts of the news service went farther than that. It was important to find out how the liquidations were being done, and to ascertain the numbers and personal data of the victims. In May 1943, the documents record the dissolution of the infirmary and, in this context, the cremation of approximately 80 sick inmates per day. In June it was determined that gas chambers were being used to poison Jews and Poles.”

The date “in June” is imprecise, since the gas chamber stories already began circulating on May 7, 1943. As of that date, the *Delegatura* reports make frequent mention of gassings in Majdanek. One report for that date states that inmates were constantly being poisoned in gas chambers on the camp grounds.⁴⁶⁴ And a long, undated report which summarizes the events of

⁴⁶³ Ireneusz Caban, Zygmunt Mankowski, “Informacje o Obozie na Majdanku w aktach Delegatury Rządu RP na Kraj,” in: *ZM*, II, 1967, p. 113.

⁴⁶⁴ Krystyna Marczevska, Władysław Ważniewski, *op. cit.* (note 445), p. 184.

March-May 1943 (and can therefore not have been written before early June 1943) expressly calls the Jews the main victims of gassing; we quote:⁴⁶⁵

“Suddenly, in late April, groups of 2,000 to 3,000 Jews began to be brought in: women, children and groups. They were Jews from Warsaw. They were housed on the barbed-wire-enclosed Intermediate Compound between Compounds NN 4 and 5, where piles of coal etc. lay. They were usually left sitting there for 10 to 20 hours after their arrival, for example a whole day or a whole night, with no regard to weather, rain etc. Then they were divided into groups and led to the bath. Not all transports returned from this ‘bath’. Some of the men really were bathed, freshly dressed (of course everything they had brought with them was taken away from them) and quartered in their own barracks on separate Compounds. The rest vanished as the transport was taken to the bath. If a transport was led to the bath at night, it either did not return at all or came back sharply reduced in number; if it was taken there during the day, it returned in most cases. The barrack into which the people had been led was locked, and some time later naked corpses were thrown out.

The windows of the Polish barracks, from which one could see this barrack, were painted on purpose so that one could not see anything. The corpses were loaded onto trucks, covered with rags, taken to fields three or four km from the camp, and burned. The pyres burned nonstop for days; they could easily be observed from the camp grounds, since they were located lower than the camp.

Screams and whimpers came from the barracks into which the Jews had been led, but these sounds were drowned out by the noise of a tractor engine that ran the entire time. Whenever this engine was heard running in the camp, the inmates knew that Jews were being poisoned. Those who observed the goings-on despite the painted windows described Dantesque scenes. People fell to their knees, kissed the Germans’ feet and boots and begged for their lives. They were herded into the barracks forcibly, with kicks and blows. Our informant was told – and she has passed this on with reservation – that some sort of tin cans were on the barrack roof while this was happening. No one knows whether these were used to release gas, or perhaps to seal the barrack. Depending on the concentration of gas used, death occurred after one-and-a-half to seven minutes.”

The “tin cans” on the roof may be a first reference to the cans of Zyklon, from which – according to official historiography – lethal granules were poured into the gas chamber. On October 31, 1943, the *Delegatura* reported that shipments “of some kind of new gas” had arrived in the camp.⁴⁶⁶ The authors comment that this referred to Zyklon B, 999 kg of which had been shipped to Majdanek only shortly before.

Except that Zyklon B, which was allegedly used in Majdanek since July 1942, was no longer a “new kind of gas.”

On the whole, the reports written after May 7, 1943, which mention gassings do not contain any indication of Zyklon B, and the exact sequence of events constituting the murders is never described.

⁴⁶⁵ *Ibid.*, pp. 192f.

⁴⁶⁶ *Ibid.*, p. 207.

In this context, a letter smuggled out of the camp on December 14, 1943, by Majdanek inmate Jerzy Henryk Szczęśniewski is significant. The letter states:⁴⁶⁷

“L[ublin] M[ajdanek] December 14, 1943, 3:00 p.m.

Dear Babunia! All my loved ones! Unexpected changes. The lights have been turned off, we must already go to bed at 5:00 p.m., sleep until 5:30 a.m., and even dress in the dark before going to work. We do not get light until 7:30 a.m. Here inside there are no changes, but outside the compounds they're reinforcing the camp – bunkers. During the night, Jewesses were gassed – about 100 –; they were among those who had to work in the old clothes on Compound V.”

Note that these gassings of Jewesses allegedly took place at a time when, according to the verdict of the Düsseldorf Majdanek Trial, the murders in gas chambers had already ceased for one and a half months!⁴⁶⁸ Significantly enough, the Polish literature does not mention when the last gassings allegedly took place.

* * *

Now to the aforementioned two Polish exile newspapers. On May 28, 1943,⁴⁶⁹ the *Dziennik Polski* reported:⁴⁷⁰

“In the Majdanek camp, which is currently being expanded so that it can hold 80,000 inmates, a large number of prisoners are victims of the mass arrests and street raids which the Germans carried out in the first few months of this year. Recently the Germans officially declared these prisoners as ‘prisoners of war who have been imprisoned by the Waffen-SS occupation troops’. This is further evidence that the mass raids and arrests in the large Polish cities, namely Warsaw, Lwów and Cracow, are a preventive measure aimed at arresting and imprisoning in the camps those Poles whom the Germans consider to be the most dangerous and capable of organizing the armed Resistance against the occupation power.

The inmates who are considered prisoners-of-war are given especially harsh treatment in Majdanek. Mortality in the camp is increasing alarmingly as a result of the widespread starvation, rampant diseases and the lack of any sanitary facilities. The prisoners are tormented on the flimsiest of pretexts, and even on-the-spot executions are the order of the day. News from Poland confirms that the general mood in the camp is one of desperation. In letters to their kin, inmates confirm that they do not expect to live much longer, and say their good-byes to their families.

How the so-called prisoners-of-war are treated is shown most clearly by the fact that there is no water in the camp for the inmates, whereas the Germans recently set up baths for the police dogs who are specially trained to guard the prisoners and to kill any who attempt to escape.”

⁴⁶⁷ Zbigniew Jerzy Hirs, “Korespondencja z Majdanka Henryka Jerzego Szczęśniewskiego VIII 1943 – IV 1944,” in: *ZM*, II, 1967, p. 216.

⁴⁶⁸ District Court Düsseldorf, *op. cit.* (note 55), v. I, p. 103. According to the Düsseldorf verdict, no more homicidal gassings took place in Majdanek after the (alleged) massacre of November 3, 1943.

⁴⁶⁹ Jolanta Gajowniczek, *op. cit.* (note 446), p. 242.

⁴⁷⁰ *Ibid.*, pp. 250f.

What is far more significant than the creative embellishments of the poor conditions in Majdanek, which are of a particularly inspired nature in the last paragraph, is the total absence of any mention of gas chambers – and this fully nine months after the gassing allegedly began.

The first mention of “chambers” used for mass murder comes on July 20, 1943. In Lublin, the relevant article states, large transports arrive every day; approximately 15% of them are sent to Germany, the rest to the infamous camp Majdanek, where massacres were taking place where the Poles were being murdered in “chambers” just as the Jews had been before.⁴⁷¹

Two days later, on July 22, the paper in question published another report about Majdanek in which no “chambers” were mentioned. But on July 27 it stated that recently more than 3,000 people had been poisoned daily with gas in the course of just a few hours in Majdanek.⁴⁷²

One article of interest is a longer one of October 5, 1943, titled “*Ponad 100 obozów koncentracyjnych w Polsce*” (“More Than 100 Concentration Camps in Poland”).⁴⁷³ The article distinguishes between eight types of camps: transit camps, ordinary concentration camps, forced labor camps, camps for clergy, women’s camps, camps for Jews, camps for “improving the race,” and children’s camps.

Among the camps for Jews, the article specifies Bełżec, Sobibór and “Treblinka III near Małkinia,” a camp which is unknown to modern historiography. There, the article claims, Jews were murdered with poison gas, electrical current and machine guns. The article does not state whether these camps were still operating at the time of publication.

For the category of forced labor camps, the article mentions Treblinka II, the camp which according to ‘Holocaust’ literature was the largest extermination camp for Jews, second only to Auschwitz. Both “Majdanek II” and Auschwitz are listed as ordinary concentration camps, while “Majdanek I” is ranked as a transit camp. “Majdanek I” may possibly refer to the airfield camp, whence inmates were taken to the actual Majdanek camp. We invite the reader to draw his own conclusions from the fact that in October 1943, at a time when gassing had allegedly already been going on for one and a half years, this Polish exile newspaper rates Auschwitz, the greatest “extermination camp” according to ‘Holocaust’ literature, as one of the “ordinary concentration camps.”

Of the articles published about the Lublin camp in the *Dziennik Polski* i *Dziennik Żołnierza* in 1944, only one – dated August 31, shortly after the camp’s dissolution – is of any interest. This article stated that “a crematorium and a gas chamber” had been operating in Majdanek and that mass murders

⁴⁷¹ *Ibid.*, p. 251.

⁴⁷² *Ibid.*, p. 252.

⁴⁷³ *Ibid.*, pp. 252-254.

had been taking place there since spring 1943. There is no mention of any earlier gassings, and not so much as one word about the mass execution of November 3, 1943, which after all did allegedly claim 18,000 lives. We read:⁴⁷⁴

“In the first days of March 1944 [...] the local authorities decided that the best solution would be to gradually kill off the inmates. First and foremost the Jews, of course, but then the remaining Poles as well.”

According to the current version about Majdanek, there were virtually no Jews left in Majdanek in March 1944, since almost all had been murdered in November of the previous year. So, once again, a contemporaneous account of events in that camp does not in any way agree with the account that has been received modern historiography’s retrospective blessing. And again we shall leave it to the reader to decide why this is so.

* * *

The reports of Poles who had fled to allied or neutral countries abroad were another source of information. A report published in Geneva on November 1, 1943, by a young Polish doctor deserves mention here. About Majdanek, this report states:⁴⁷⁵

“The camp Majdanek, guarded by the Gestapo and uniformed Ukrainians and Lithuanians, is located in the vicinity of Lublin. Since early 1941, all Jews who were rooted out of the various towns of Lublin District were sent to the Majdanek camp, where the Lithuanians and the Ukrainians learned the hangman’s trade on the Jews. The German masters taught their students various methods of hanging, roasting alive, or otherwise torturing people. The technique of extorting ‘confessions’ with needles shoved under the fingernails – this technique, which later was used throughout Poland, was invented in the Majdanek camp!

Camp Majdanek had its attractions: in the depths of winter the Jews were dressed in paper clothing; then they were soaked in cold water and left to stand outside until they were frozen all over!

Then the character of the Majdanek camp changed, and presently it is a concentration camp for political prisoners, the second after Oświęcim [Auschwitz]. Of those who are taken there, 100% die.

Lublin was a ‘reservoir’ for the German, Austrian, Czech etc. Jews. In late 1941^[476] primarily Jews from Slovakia were there.

Foreign Jews considered themselves superior to the Polish Jews, and even the Germans granted them better quarters and lighter work. Yes, the Germans even knew to exploit the differences between these two kinds of Jews and to place foreign Jews into ‘guard’ positions over the Polish ones.”

As we can see, this report is rife with imaginative accounts of German atrocities – but its author knows nothing of gassings, even though these are

⁴⁷⁴ *Ibid.*, p. 258.

⁴⁷⁵ A. Silberschein, *Die Judenaustragung in Polen*, fifth series, Geneva, 1944, pp. 17f.

⁴⁷⁶ Read: 1942.

said to have already been going on there for more than a year at the time of this article's publication.

2. The Story Begins to Take Shape

In the sources we examined above, the tale of homicidal gassings begins in a random, superficial manner.

The first detailed eyewitness account of gassings was published in 1944 by Abraham Silberschein; he wrote:⁴⁷⁷

"A witness who was arrested by the Germans in 1939 and was sent first to a camp in Berlin reports about the Lublin concentration camp. In February 1941, this witness was taken back to Lublin with 2,500 prisoners and put into a special camp guarded by the SS. He remained in this camp from February 1941 until 1943, i.e., until his escape. He writes that he was a witness to the entire tragedy that played out in Lublin during this time. He witnessed the events in the ghetto as well as the destruction of the ghetto. He also witnessed how the remaining Jews were quartered in Majdan Tatarski and how this ghetto of barracks was liquidated. He guarded the camp on several occasions and came into contact with various people from the service branches and from the camp."

We shall quote the most significant excerpts of the report supplied by this witness; they are immensely revealing where our current subject is concerned.⁴⁷⁸

"The Camp.

The camp was called a K.Z., an abbreviation of 'Konzentrationslager' [concentration camp]. It was more of an extermination camp, for no one who ended up there ever left it again.

The camp is located along the road leading from Lublin to the town of Piaski. It was set up on an open field, at 100 m distance from the main road, in summer 1941. 20,000 Russian prisoners and 800 Jews from the ghetto of Lublin served as construction crew.

The man in charge of the camp was SS-Sturmbannführer Dollf, one of the founding fathers of the National Socialist Party. He was a drunkard, rather short, with a face like an ape, a sadist who had trained his dog to tear anyone to pieces who was said to be a Jew.

Right after the camp was finished, its construction crew all died; for Dollf ordered that they should not receive any food.

The place intended for ten barracks was surrounded by two rows of barbed wire, and a net of especially dense barbed wire was strung between these. Then German military barracks were set up in this area, in five rows. Close to one corner, outside the barbed wire, towers of reinforced concrete were built, each 12 m

⁴⁷⁷ *Ibid.*, "Das K.Z. Lager Lublin," p. 11.

⁴⁷⁸ *Ibid.*, pp. 12-17, 20.

tall (see plan).^[479] SS men were posted on these towers as guards. There were also very bright spotlights that were trained on the barracks, and beside each spotlight were a machine gun and a cannon, aimed at the camp. The soldiers from the towers walked up and down at barrack-level.

10 m distant from the first Compound (Plan Camp 1) a second 'Compound' was built, identical to the first. (See Plan Camp 2.) Half a meter from the second, the third and then the fourth and fifth were built. All these barracks in turn were fenced in with barbed wire. On the street side there was an entrance gate.

Across from the barracks, about 20 m distant, were the various facilities, first of all the Bath. It consisted of an undressing room and a shoe depot. From the shoe depot one entered the Bath, and from the Bath, the clothing distribution center. The clothing depot was between the dressing room and the clothing distribution center. On the same side of the camp there were also the SS stables and the camp workshop. (See Plan.)

In the space between the compounds and these facilities there were posts from which delinquents were hanged.

The Furnace Barrack was located in the 10-m space between the first and second barrack. (See Plan.) From the outside this barrack resembled the others, except that it had two mighty chimneys, in the style of factory smokestacks. This barrack was divided into three parts, each of which was almost separate. The first part was the undressing room (Wardrobe, on the Plan), the second part was closed off and air-tight. That's where the gas experiments were done (Gassing Room, on the Plan). The third part held two enormous furnaces. – This barrack was between Compounds I and II.

Arrival and Induction.

From the train station, the Jews were taken under SS guard to their 'state'. They were given a pep talk; then they went to the Bath to wash up. In the Bath, their clothing, underwear and any leather objects they may have had were taken from them. The bundles of clothing were sent through the window into another room (Clothing Depot, on the Plan). They were sent into the Bath in groups of a hundred, old men separately, then the sick, and then the women and children.

Those who had money had hidden it in their shoes or in leather pouches. But everything had to be left behind in the foyer before they entered the Bath. The clothing and shoes were then immediately searched by the guards and Gestapo, who simply stole the money and all the valuables.

After the bath the new arrivals were led through another room into a hall where everyone received clothing and shoes. Everyone was given a sort of boiler suit with white and blue stripes. A Star of David was fixed to the chest, with alternating yellow and red triangles. On the back and knees was a number – the inmate number. The prisoners also received wooden shoes. This outfit was worn in summer and winter alike.

Distribution.

Young people with special skills were sent to work the very same day. The old and sick were also dispatched right away – to the barrack that contained the furnaces. In the first room they were instructed to undress; in the second, they died of

⁴⁷⁹ See Document 37.

asphyxiation within two minutes. From the second room they were transported to the furnaces. There was a fire under the ground; the furnace itself did not burn, but it collected hot air of 2,000°. The dead bodies were thrown in, and the enormous heat dried them out completely. In this way, each was reduced to just a few bubbles that were so dry they crackled. Special trucks then drove the remains out of the city to prepared ditches.

Throughout the entire year 1942, thousands of Jews were killed in the gassing chamber every day. New crowds were brought in weekly, and this has been going on to this day.

The children were taken to hospitals for blood transfusions.

Work in the Camp.

Once someone had entered the barrack, they could not leave it again except under guard. The strong and healthy men were assigned to work. At first they considered themselves lucky. No one suspected that the end might be near; for they had been promised food and shelter – provided they did good work. Nevertheless, reasons were found to send thousands of working Jews into the ovens every day. The walk to work was already difficult. Whoever among the Jews did not march neatly in a row was sent between the barbed wire, and from there, into the oven.

Marching was hard; going barefoot was forbidden, and the wooden shoes were very painful. Since all the old and sick were liquidated, no one dared report sick. Every day, those who did not work as desired were culled for the oven.

There was no work on Sundays; but there were gymnastics exercises. If anyone fell, he was not allowed to get up: he was doomed to feed the oven.

Several people died of the hellish pain the wooden shoes caused them; their feet were all bloody. Several Jews got sick from wearing the wooden shoes, which made their feet swell up to the point where they could no longer go to work. [...]

This was the fate of the central European Jews. Some two million of them went through the camp to their deaths. And the miserable death the Germans gave them, they dreamed up just to conserve their bullets.” (Emphasis added)

The account of this witness is illustrated with a sketch of Majdanek that allows us, on the basis of our knowledge of the camp’s construction history, to penetrate to the roots of the rumors of the execution gassings.

The sketch⁴⁷⁹ shows a fairly accurate depiction of “Bath and Disinfection II,” Barrack 42, with “Undressing Room,” “Clothing Depot” (Clothing Drop-Off), “Baths” (Showers), and “Distribution of Prison Clothing” (Clothing Distribution).

According to the witness, all the Jews to arrive in the camp, including the old people, the sick, the women and the children, were sent to the showers, where they undressed, showered, and were issued prison clothes; then the young ones were promptly sent off to work, while the old and sick were gassed. We do not quite understand the purpose behind letting those who were judged unfit to work take showers first rather than sending them straight to the “gassing room.”

But what is even more surprising is this: even though the report dates from 1943, it makes no mention at all of “Bath and Disinfection I” – that is, Barrack

41, the alleged main murder site, where according to Polish historiography the homicidal gassings had already been taking place since October 1942!

Where the extermination facilities are concerned, the witness has created a sort of collage of elements which did in fact exist, but neither at the same time nor in the same place. The “gassing room” is nothing other than that part of Barrack 28 that was approximately 110 m distant from the furnaces, and the Laundry, located between the barracks and the furnaces. If Barrack 28, which merely contained a drying facility in July 1944, had previously been equipped as a delousing facility, this could not have been done until after the alleged main extermination facility in Barrack 41 had been brought into service but which the witness does not even deem worthy of mention.

The witness description of the cremation furnaces seems odd at first:

“There was a fire under the ground; the furnace itself did not burn, but it collected hot air of 2,000 degrees.”

In actual fact, this description is not one of the cremation furnaces at all, but of the air heater. As we have already shown in Chapter VI, these devices were coke-fueled, with the stoking mechanism being installed beneath the floor, so that there actually was “a fire under the ground”; no combustion took place in the upper part (“the furnace itself did not burn”), but air heating did (“it collected hot air”). The temperature cited by the witness – 2,000°C – is a gross exaggeration, not only for a hot-air chamber but even for a cremation furnace.⁴⁸⁰

It goes without saying that the victim count touted by the witness (thousands every day, two million by the end of 1943) is nothing more than the crudest kind of atrocity propaganda.

The account by Simonov which we have already mentioned in Chapter VI is of overwhelming significance since the author, who visited Majdanek right after its capture and spent several days there, was able to talk with former inmates, who told him the history of the camp and explained its various facilities to him; accordingly, Simonov’s account is based on eyewitness testimony and, from that perspective, represents the ‘official’ version that circulated among the just-liberated inmates in July and August 1944. This version differs from that examined above in several decisive aspects: it introduces a new extermination facility, knows nothing of the “gassing room” in the old crematorium, and transfers the execution gassings into the delousing facility at Barrack 41, describing a very strange technique indeed:⁴⁸¹

“The first place where mass exterminations took place was a wooden barrack which had been built between two wire barriers when the camp was set up. This barrack had a long beam across the top, from which eight nooses always hung down – for hanging anyone who showed signs of weakness. [...]

⁴⁸⁰ See Carlo Mattogno, *op. cit.* (note 303), pp. 395.

⁴⁸¹ C. Simonov, *op. cit.* (note 310), pp. 13f.

Soon the primitive crematorium, consisting of two furnaces, was set up; we have already mentioned it above. Construction of the gas chamber dragged on; it was still not finished. During this time, the main method for exterminating the sick and exhausted inmates was the following: a room with a very narrow and low entranceway was set up in the crematorium – the entrance was so low that anyone who passed through it had to duck. Two SS-men with heavy, short iron bars stood to either side of the door. As the victim walked through the door with his head ducked down, one of the SS-men aimed a blow at his neck vertebrae with his iron bar. If the one SS-man missed, the other took a crack at the victim. It didn't matter if the victim failed to die right away and just passed out. Anyone who fell was considered dead, and was thrown into the cremation furnace."

Thus it follows that there was no execution gas chamber in the old crematorium. Naturally, the account of this homespun murder method was intended to give a reader extra goosebumps since it suggested that some of the victims were still alive when they were burned.

Simonov gives an exact description of the alleged execution gas chambers in the Delousing Facility in Barrack 41, but he knows nothing of Chamber IV, which the inmates obviously did not yet at that time consider a homicidal gas chamber. We have already quoted the beginning of this description in Chapter VI; let us now continue it:

"Where does the window lead to? To answer this question, we open the door and leave the room. Next to it there is another small chamber of concrete; that's where the window leads to. Here there is electric light as well as a power outlet. From here, looking through the window, one can observe anything that happens in the first room. On the floor there are a few round, air-tight, sealed cans labeled 'Zyklon'; 'for special use in the eastern regions' is added in smaller letters. The contents of the cans were introduced through the pipes into the adjoining room when it was full of people.

The naked, tightly crowded people did not take up much room. More than 250 people were packed into the 40m² room. They were forced in and then the steel door was closed; the cracks were sealed with clay to make it even more air-tight, and a special unit wearing gas masks introduced the 'Zyklon' from the cans through the pipes from the adjoining room. The 'Zyklon' consisted of small blue crystals that looked perfectly innocent but, once exposed to oxygen, gave off poisonous gases that simultaneously affect all the body's vital functions. The 'Zyklon' was introduced through the pipes; the SS-man leading the operation supervised the asphyxiation process which, according to different eyewitness accounts, took between two and ten minutes. He could safely observe everything through the window; the horrible faces of the dying people and the gradual effect of the gas; the peephole was just at eye level. When the people died the observer did not need to look down; they did not fall down as they died – the gas chamber was so crowded that the dead remained standing.

It must be pointed out that the 'Zyklon' really was a disinfectant and really was used in the neighboring rooms^[482] to disinfect clothing. Quite properly and as per

⁴⁸² In Barrack 42.

regulations! The difference was merely to know which dosage of the 'Zyklon' to introduce into the chamber." (Emphasis added)

This tale, which describes a technically utterly impossible murder method, proves that the former inmates of Majdanek had never attended or observed any homicidal gassings at all. None of the witnesses told Simonov that he had seen an SS-man wearing a gas mask or holding a can of Zyklon B on the roof of the alleged execution gas chamber; none told him that in the areas where the pipes are installed, the victims were gassed with bottled CO. As Pressac has emphasized, the Zyklon B cans which Simonov observed had been planted in the small room outside Chambers I and III to create the impression that their contents might have been poured into the pipes. This little stage production that was no doubt the doing of the former inmates proves *a fortiori* that these had never seen people being gassed. There can be no doubt that rumors of homicidal gassings were circulating in the camp, and the ex-inmates tried to make these seem credible by means of the stage production described. But these rumors were devoid of all factual basis.

There were all sorts of other rumors as well. Just as in any other concentration camp, their power of suggestion fired up the prisoners' weakened psyche and prompted the most outlandish speculations on their fate. Dionys Lenard, a former inmate of Majdanek, can tell us a thing or two about it:⁴⁸³

"I remember learning from the newspaper that the British had landed in Bologna. We had great expectations of this event. Everyone hoped for a coup. But these hopes were disappointed. Usually we did not believe the rumors. It was impossible to verify all these unrealistic reports, but for many they served as a basis for seemingly even more unrealistic conclusions. The temptation to blend imagination and reality was very great. It helped many get through difficult times.

'Turkey has declared war.' This rumor also did not turn out to be true. Once the story was that the Russians were already in Lvov. It was said that one could already hear the booming of the guns. Another time they said that the German front in the north had collapsed and the Russians were already outside Königsberg. They also said that the Hungarians had laid down their weapons and the Italians had joined them. For a while the Czechs and Serbs were in fashion. It was said that they had staged such a huge uprising that the Germans were forced to deploy 40 divisions against them. The Japanese, on the other hand, had allegedly signed a peace treaty with the United States and Great Britain. Japan was to hold back in China at the line where it was at that time (May 1942). In return, Japan was to surrender Hong Kong to the British and to declare war on Germany [...]."

This sort of rumor was prompted not only by the inmates' hopes and expectations, but also by their fears, which is perfectly understandable. Other rumors in turn were deliberately started and put about for purely political motives; false witness statements and deceptive 'evidence' was used to help the process along. We shall give two particularly revealing examples.

⁴⁸³ Dionys Lenard, "Juden aus der Slowakei," in: Tomasz Kranz, *op. cit.* (note 138), p. 65.

Simonov writes:⁴⁸⁴

“Pietro Mikhailovic Denissov, a Russian, and Claudio Elinski, a Pole, two engineers from Lublin who were paid civilian workers involved in the construction of the camp – in constructing the sewer system, among other things – told me that in late April or early May 1943, while in the camp’s building materials depot, they ran into a Lublin Jew whom they had already known in peacetime. The inmate was carrying axes into the camp. He spoke to them, pointed at a frail old man who was also carrying axes, and said: ‘Do you know who that old man is? That’s Léon Blum.’ Since they saw that there were no SS-men nearby, the two engineers came closer. The following conversation then took place: ‘You are Léon Blum?’ Denissov asked. – ‘Yes, I’m Léon Blum.’ – ‘The Prime Minister of France?’ – ‘Yes, the Prime Minister of France.’ – ‘And how did you come to be here?’ – ‘I arrived with the last group of French prisoners.’ – ‘Why didn’t you try to escape in your country? Can it be possible that there was no way for you to save yourself?’ Denissov persisted. – ‘I don’t know, maybe I could have,’ said Léon Blum, ‘but I decided to share my people’s fate,’ and his eyes filled with tears. At that moment several SS-men appeared on the scene, and Blum, just like the other man, hastily laid a heavy axe of several cm diameter on his shoulder and carried it away. He took a few steps, then stumbled and fell. One of the prisoners standing nearby helped him get up. He stood up, put the axe back on his shoulder, and walked away. A week later Denissov and Elinski again had things to do in this depot. Again they encountered the man who had pointed Léon Blum out to them, and they asked him where Blum was. He replied laconically, ‘Where I’ll also be soon,’ and pointed up at the sky. This is just one event from the history of this death camp. Both witnesses, who are living in Lublin today, confirm each and every detail.”

This event, confirmed in “each and every detail” by the two witnesses, is pure fiction: Léon Blum was deported to Buchenwald on March 31, 1943, and later transferred to Dachau, where he was freed on May 4, 1945.⁴⁸⁵

Of course this did not hinder the Soviets from officially sanctioning the rumor of Blum’s death in Majdanek. In its issue 26 of August 1944 the French Communist paper *Fraternité* wrote:⁴⁸⁶

“Radio Moscow reports the death in Majdanek of former President of the Council Léon Blum, a 70-year-old man who like so many of his brethren fell victim to racist barbarism.”

The false news of Blum’s internment in Majdanek had been put about in May 1943 by the *Dziennik Polski*, the organ of the Polish government-in-exile.⁴⁸⁷

The second example we shall give specifically concerns one of the Soviets’ propaganda techniques. The Norwegian ex-inmate Erling Bauck, who was

⁴⁸⁴ C. Simonov, *op. cit.* (note 310), p. 7.

⁴⁸⁵ *Enzyklopädie des Holocaust*, *op. cit.* (note 7), v. I, p. 223.

⁴⁸⁶ Stéphane Courtois, Adam Rayski, *Qui savait quoi? L’extermination des juifs 1941-1945*, Paris: Editions La Découverte, 1987, p. 225.

⁴⁸⁷ Jolanta Gajowniczek, *op. cit.* (note 446), p. 250.

transferred from Sachsenhausen to Majdanek in 1944 together with 13 compatriots, as skilled laborers,⁴⁸⁸ reports.⁴⁸⁹

“In autumn 1944 we read in American and illegal Norwegian newspapers that 14 Norwegians had been executed in Lublin, on orders from Berlin. The fact that we were allegedly 14 Norwegian executees proves that the order must have come at least four months earlier, when there were still 14 of us.^[490] We were all listed by name and inmate number. In November the priest in Notodden received a letter signed by Ilya Ehrenburg, asking him to notify the father of the Brattli brothers that his sons were among those executed. The papers which the Russians found in the main camp stated that we had been murdered with Zyklon gas and then thrown into an acid bath so that no mortal remains were left to be found.”

The “papers which the Russians found” were simply the inmates’ personal papers – identification, labor passes, school report cards, etc. – which Simo-
nov had already found in a room in the camp office. These also included some papers belonging to Norwegians. Propaganda quickly turned these into evidence that their owners had been murdered, even though these owners were actually still very much alive.

Obviously, fanning the flames of gas chamber rumors belonged to the repertoire of political propaganda: the tremendously detailed Silberschein Report could not possibly have been the report of an honest witness. Of course this does not mean that *all* witnesses who spoke of homicidal gassings were liars. In most cases they no doubt simply misinterpreted events they witnessed without intending any deception. In this regard, the Düsseldorf court presiding at the Majdanek Trial stressed:⁴⁹¹

“The mass selections of people to be killed by gassing was general knowledge in the Majdanek concentration camp at least as of early 1943. This resulted in the fact that screenings carried out under similar conditions as selections but actually intended for other purposes, primarily transfers to other camps, were misunderstood by a number of inmates as being selections for gassing. This goes primarily for the screenings of female inmates for the aforementioned transports, from late June to late August 1943, to the concentration camps Auschwitz and Ravensbrück and to the forced labor camp Skarcysko-Kamienna; these screenings required that the female inmates being considered had to undress for an ‘assessment’ by one of the camp doctors, in the presence of female SS guards, in the Washing Barrack of the Women’s Compound. However, unlike the ‘selections for death’ which were performed under similar conditions, these screenings were not intended to cull

⁴⁸⁸ Erling Bauck (misspelled as Bank) is recorded with registration number 6508 on an undated list of 13 Norwegian inmates sent from Sachsenhausen to the DAW of Lublin. S. Duszak (ed.), *Majdanek*, Lublin: Krajowa Agencja Wydawnicza, 1985, Document 46.

⁴⁸⁹ Erling Bauck, *op. cit.* (note 138), p. 197.

⁴⁹⁰ One of the Norwegians had meanwhile died of an inner ear infection. A second, suffering from tuberculosis, had been admitted to the main camp’s infirmary, where he survived. A third had been sent back to Sachsenhausen.

⁴⁹¹ District Court Düsseldorf, *op. cit.* (note 55), v. I, pp. 88f.

those who were unfit to work, but rather to cull those who appeared 'particularly fit to work'."

In fact, matters were the reverse of what the court assumed: since the selected inmates who were transferred elsewhere did actually disappear from the camp, those who remained behind became convinced that their departed comrades had been murdered. This conviction was strengthened by the fact that before leaving the camp, the selected inmates went through the showers and delousing, *i.e.*, through Barracks 41 and 42 where delousing gas chambers were known to exist. This procedure left the remaining inmates with one powerful impression: their fellow prisoners had been sent to where the gas chambers were; they had not returned; *consequently*, they had been gassed.

The inmate transfer of July 1943 demonstrated clearly just how easy it was to fall for this misunderstanding. On June 24 of that year, an SS-*Untersturmführer* from Division IIIa (Labor) of the concentration camp Auschwitz came to Majdanek to negotiate the transfer of 5,500 inmates for the labor camp Mownowitz (east of Auschwitz I). On July 6 he drew up the following report:⁴⁹²

"Immediately upon my arrival in the Lublin concentration camp on June 24, 1943, I was told that, of the 5,500 male and female inmates available, 1,700 had already been selected for the labor camp in Radom. Therefore only 3,800 were left for us. 1,000 inmates were ready to be transferred; they were said to have been chosen by the garrison physician SS-Hauptsturmführer Dr. Blanck. In a brief inspection together with our camp physician, SS-Obersturmführer Dr. Kitt, we determined that only about 30% were in any condition to work in our labor camps Buna and Neu-Dachs. And the final results confirmed our expectations. The garrison physician, SS-Hstuf. Dr. Blanck, then informed us that it had not been he, but rather the camp physician SS-Untersturmführer Dr. Rindfleisch, who had selected them. However, the latter declared that he had not selected them either. Over the next few days, those of the available male and female inmates were selected that could with a clear conscience be considered fit to work, and that were reasonable and justifiable for our purposes. Of the remaining inmates, some might have been fit for light work. But since there is no more such light work in this camp, and since the inmates had been intended for work in Buna and Neu-Dachs, on orders from Oranienburg, they could not be included. The camp physician, SS-Ustuf. Dr. Rindfleisch, also admitted that the remaining inmates really could not be considered fit to work. In the course of the inspection, I asked why these inmates had even been reported fit to work in the first place, and was told that the local labor office had reported them fit. I could not justify taking the rest of the inmates just to oblige, since a great many of them would have had to be put straight into the recovery block or the infirmary on their arrival. SS-Obersturmführer Dr. Kitt will report on their fitness for work from the medical perspective."

On July 8 a transport of 1,500 inmates could finally be put together for Auschwitz. The very same day SS-*Hauptsturmführer* Krebsbach, deputy to

⁴⁹² N. Blumental (ed.), *Dokumenty i Materiały*, Lodz, 1946, Tom I, pp. 138f.

SS-*Hauptsturmführer* Eduard Wirths, drew up this report on the inmates' state of health:⁴⁹³

"Of the 1,500 inmates (750 men and 750 women) to be transferred from Lublin on July 8, 1943, a very high percentage was not fit to work.

49 of the male inmates had to be admitted to the Inmates' Infirmary or the recovery blocks immediately upon their arrival, for great physical weakness, bacterial tissue inflammation, or severe hernias. Another 277 inmates had to remain in Camp AI for lesser physical weakness, so that only 424 inmates remained available for their actual purpose, namely to work in the labor camp Buna. These too will not be fit for the hard physical labor there until after the mandatory four weeks' quarantine.

Of the female inmates, 5 were already dead on arrival, 2 others were suffering from bullet wounds. 80 other inmates cannot be considered fit to work. These are broken down as follows:

28 inmates physically extremely weak; these include inmates aged 15-17

2 with edema

44 with more or less severe injuries of the lower extremities

5 with ulcers on the lower legs

1 with inflammation of cell tissue.

Beyond that, a high percentage of the female inmates suffers from scabies. In other respects as well, the overall and nutritional state of the inmates is such that they cannot yet be expected to handle the full work load demanded in Auschwitz."

It is clear that sick inmates in the infirmary barracks of Majdanek underwent a selection process. It is no less clear that they also underwent this procedure before being transferred to Auschwitz; and all that the inmates who remained behind recalled of these events is that sick inmates had been sent off in the direction of the gas chambers, from where they had not returned.

For other types of transports, sick inmates were the only ones to be selected;⁴⁹⁴ in other cases, only children were chosen. In this context, Zofia Murawska cites a classic example of a misunderstanding on the part of the Majdanek inmates:⁴⁹⁵

"In the fall of 1943 (September or October) trucks arrived on Compound V, and the SS-men began to load the children onto these; they tore them from the arms of their unsuspecting mothers. Even though the SS assured the mothers that the children would be placed in homes under the care of the Polish Red Cross, the mothers became terribly upset, for they thought that the children's destination was really the gas chamber. In fact, the young inmates were sent to the Children's Camp in Lodz."

Under these circumstances it is not surprising that the fears of the prisoners remaining in the camp turned into certainty in their subsequent testimony.

⁴⁹³ *Ibid.*, p. 141.

⁴⁹⁴ See Chapter IV.

⁴⁹⁵ Zofia Murawska, *op. cit.* (note 242), p. 146. The Security Police's Polish youth detention camp was located in Przemysłowa Street in Lodz. *Obozy hitlerowskie na ziemiach polskich 1939-1945, op. cit.* (note 208), p. 297.

The fact that the rumors about homicidal gassings were unfounded and misleading follows clearly not only from the above account by Simonov, but also, and all the more so, from the investigation conducted by the Polish-Soviet Commission. This Commission consisted of engineers who were familiar with the properties and practical application of Zyklon B as well as of CO. The Commission questioned ex-inmates, who incidentally were already aware of the conclusions drawn by the former. Regarding the homicidal gassings, the protocol states:⁴⁹⁶

“VI. Gassings

One of the most commonly used methods for exterminating human beings in the Lublin camp was gassing.

According to the findings of the technical expert report, six gas chambers were set up on the grounds of the camp. These chambers are equipped with special facilities: the presence of a gas pipe, the presence of a special room with fixtures for connecting the gas bottles [to the gas pipe] and to introduce the gas into the chamber, etc. People were gassed in these chambers with hydrogen cyanide (substance ‘Zyklon’) as well as with CO (carbon monoxide).

A considerable quantity of hydrogen cyanide (substance ‘Zyklon’) in special cans as well as a few bottles of CO were found on the area of the camp (see file about the inspection – l.d.^[497] 575).

The technical expert report concluded:

‘All these chambers, and especially Nos. I, II and IV, were designed and used as sites for the systematic mass extermination of human beings by means of poisoning with poison gases such as hydrocyanic acid (the substance ‘Zyklon’) and carbon monoxide. If Chambers V and VI were also used for disinfection purposes, then only for the treatment of the clothing of exterminated victims.’ (l.d. 585).

Numerous witnesses who were questioned on this topic reported a considerable number of cases of mass poisoning of human beings in these gas chambers. Men, women and children were asphyxiated here. All the weak inmates, those unfit for physical labor, those suffering from typhus – all those whom the Germans deemed it necessary to kill – were taken here.

The witness Stanislawski reports:

In March 1943, 300 Poles were gassed in the gas chamber; on May 16 or 17, 1943, 157 children of Jewish nationality were murdered in the same chamber. I witnessed these horrors myself, since I was on duty as courier at the gate to the third camp Compound. First, the children were led to the Bath, where they undressed; then they were chased into the gas chamber; any that resisted were gunned down. Obersturmführer THUMANN did it himself. Afterwards, all the shot and gassed children were thrown onto a lorry and taken to the camp crematorium to be burned. Fourteen Russian POWs operated the gas chamber and the bath. They were ordered to go into the gas chamber and to squeeze the children more

⁴⁹⁶ GARF, 7021-107-9, pp. 311a-313a.

⁴⁹⁷ *List doprosa* = Interrogation Sheet.

tightly together. As soon as they had entered, the chamber door closed behind them, and all 14 of them were poisoned together with the children.

On June 20, 1943, 350 Jews were undressed on the first camp Compound and led into the Bath, where they were killed in the gas chamber.

On October 14, 1943, 250 or 270 Jews were gassed in the same place (l.d. 7).

Eyewitness Solowjew reports, 'I myself saw how the bodies of men, women and children of various ages who had been asphyxiated in the gas chamber were laid on lorries and taken to the crematorium to be burned' (l.d. 76).

Prisoner-of-war Dr. Konajko recounts:

'After that I had several opportunities to see for myself that this chamber served to gas people, and I observed that dead bodies were taken from there to the crematorium, by truck and trailer. Particularly in April and May [year is not stated] bodies were taken from this gas chamber, and I later learned that 50 prisoners had been gassed' (l.d. 222a).

OKUPJAK, a resident of the city of Lublin who worked in the camp barracks as water-pipe fitter, reports:

'I myself saw how dead people were dragged out of this gas chamber. The bodies were placed on two platforms (?)... When these were loaded with dead bodies, a tractor came to take the bodies to the crematorium, that is, where the bodies were burned.' He continues: 'The vehicles loaded in this way with children drove up to the gas chamber. The next day I saw how people who worked there carried the dead bodies of children out of the gas chamber' (l.d. 301).

The witness SELENT reports on the gassing of 87 Poles on March 15, 1944:

'I already learned of the existence and workings of the gas chamber in the very first days of my stay in the camp. On March 15, I made first-hand acquaintance with it when 87 people from a transport that had arrived together with me were simply led off from our Compound. All of them were Poles who were unable to work due to weakness, physical ailments or occasional illness. All these 87 people were herded together in our Block 15, at seven o'clock in the evening; they had to undress, even take off their shoes, and then they were driven, on cars, to the gas chamber, where they were all exterminated. I myself saw how they were crowded naked onto the car and taken out of the Compound; I knew some of them personally. From people who worked in the camp office, I learned that the following morning these 87 people were deleted from the list of the living and entered into the list of the deceased' (l.d. 358).

The eyewitness and former camp inmate Jan Wolski provided an immensely detailed account of the mass murder of people in the gas chambers:

'In October of 1942 a large number of women and children were brought into the camp. The healthy ones were led off to forced labor, but all the sick, weak and children were taken to the Bath, where they were ordered to undress, and then they were all asphyxiated in the gas chamber. The bodies of the victims were driven to the ovens, where they were burned. One must assume that the gassing victims suffered greatly before they died; the distorted expressions of the dead people's faces and eyes, which I saw myself, showed that.

In March of 1943, another 250 women and children were gassed in the same chamber, and another 300 people of various nationalities just a few days later.

On May 16 or 17, 1943, cars brought 157 children aged 2 to 10 years to the camp; all of them were murdered in the gas chamber. The witnesses to this deed, 14 Russian POWs who operated the chambers and the bath, were killed together with the children.

In June 1943, on Compound I, 300 to 350 inmates were ordered to strip naked, and despite the heavy rain they were then herded naked into the Bath, from where they did not return. After they were murdered in the gas chamber, they were driven in cars to the ovens to be burned.

In July 1943 the camp administration gathered up all the sick POWs and inmates, approximately 600 people altogether, and killed them all in the gas chamber. The bodies were transported to the ovens by various means, and burned.

That same month, another 200 people were exterminated the same way, and cremated in the ovens' (l.d. 199).

The witness and former inmate BENEN recounts:

'Right after my arrival in April 1943, I saw how approximately 200 people were gassed. They were taken from the third Compound to the gas chamber, after they had been told that they would take a bath and get a change of clothing there. They were stripped naked and led into the Bath. A short time later, bodies were carried out of the room and laid on a bus driven right up to the door. I was doing field work near the Bath and saw this with my own eyes' (l.d. 510).

The Germans doing duty in the camp themselves reported about mass murder with gas.

'On September 15, 1942,' says SS-Rottenführer GENSCHE (or Hensche), who was stationed at the camp from July 15, 1942, on, '350 people, including women and children, were killed in the gas chamber. Their bodies were burned. I was informed of this by Obersturmführer GERSCHON [spelling in original; this may be a reference to SS-Rottenführer PERSCHON] personally, who was in charge of the Baths and the gas chambers' (l.d. 471).

SS-man Wilhelm GERSTMEIER [actually: Gerstenmeier] reports about the homicidal gassings:

'From accounts by the camp orderlies – SS-Rottenführer ENDRESS and SS-Rottenführer PERSCHON – I know that inmates, including many women, old people and children, were systematically killed in the gas chambers with the gas 'Zyklon'. Camp doctors – Hauptsturmführer BLANKE and Obersturmführer RINDFLEISCH – were present when the people were taken to the gas chamber.

Very often, THUMANN also attended these exterminations. The bodies of the asphyxiated victims were burned in the crematorium. Many hundreds of people were murdered in the gas chambers in September and October 1943 alone. Endress and Perschon told me that 150 children 10 to 12 years of age had been asphyxiated in the gas chamber on one single day. While on duty, Endress and Perschon often visited the Bath and the gas chamber, and were present at these exterminations' (l.d. 463).

SS-officer THERNES recounts:

'On October 16, 1943, an inmate transport 5,000 strong arrived from Warsaw. Under the leadership of camp physician Hauptsturmführer BLANKE, all the new arrivals were given a medical exam, and everyone who was unfit to work – there were 500 of them – was separated. This group included many women and children.

They were led to the Bath, where they were killed in the gas chambers. That evening I personally saw bodies being transported on large lorries from the gas chamber to the crematorium. My co-workers' reports indicate that the bodies were burned on pyres beside the crematorium...'

Further:

'In the evening of October 21, 1943, the camp physician SS-Untersturmführer RINDFLEISCH told me that 300 children 3 to 10 years of age had been killed in the gas chamber with the gas 'Zyklon' today' (l.d. 525).

SS-Rottenführer Theo SCHÖLEN, a member of the Fascist party since 1937, attested with regard to the mass gassings of human beings in the Lublin camp:

'I know that people were systematically murdered with gas in the gas chamber here. Inmates under my charge told me that they had personally witnessed more than 150 children being asphyxiated in the gas chamber. That was in July 1943. I myself saw the bodies of the victims being taken out of the gas chamber the next morning. A truck with a trailer was loaded with the bodies; altogether more than 100 bodies were loaded up. I often saw this truck and trailer driving back and forth between the gas chamber and the crematorium, leaving the gas chamber loaded with corpses and returning again empty' (l.d. 417).

The German STALP also confirms the mass extermination of men, women and children in the gas chambers (l.d. 474).

Later it was found that the Germans made equally extensive use of gas vans^[498] for killing people. The witness ATROCHOW saw this 'gas van' himself and describes it as follows:

'This gas van was a hermetically sealable bus, earthy gray in color; it could hold 60 people, who were poisoned in it with exhaust gas. The people were poisoned on the drive from the city to the crematorium, and they were always already dead on arrival at the crematorium. Obersturmführer Gotschik has provided me with detailed witness testimony about the gas van' (l.d. 93).

Stetdiner, a soldier in the Polish army who had fallen into German captivity in 1939 and who was questioned on this subject, also gives a detailed description of this gas van. He says:

'More than once, gas vans came and brought fresh corpses. There could be no doubt that these victims had only just been asphyxiated, for the bodies were still warm... There were cases where these gas vans arrived three times daily. Externally, it was a truck with a massive metal box and metal floor; the door could be closed airtight. A hose ran from the engine under the box, connecting the engine with the box floor; there were numerous small openings in the floor, like a grid' (l.d. 438a).

Therefore, the Germans used not only [stationary] gas chambers to asphyxiate people in Lublin, but also mobile gas chambers – gas vans, the so-called 'Duschegubki' [soul-killers] in which people were poisoned with exhaust gases.

Thus, the mass murder of people in gas chambers is substantiated as follows:

First, by the testimonies of a considerable number of eyewitnesses;

Second, by the construction system of the gas chambers and the gas pipes contained therein;

⁴⁹⁸ *Duschegubka* in Russian.

Third, by the hydrogen cyanide gas (substance 'Zyklon') in special cans, found in great numbers at the murder site, and by 'CO' gas in bottles."

In numerical respects alone, this report surprises the reader with its grotesque preponderance of charges and evidence. On the one hand, it cites all of 9 witnesses (13 if one counts the SS-men), even though fully 1,500 inmates had remained in the camp. On the other hand, the report describes gassing as having been one of the most-used methods of extermination, which means that it must have claimed the lives of many hundreds of thousands of inmates if the total victim count of 1.5 million⁴⁹⁹ postulated by the Commission were correct. The thirteen witnesses quoted tell of a total of 19 gassings; the victim counts they cite total 4,414 dead (plus a few hundred).

Surely the Commission questioned not only the 13 witnesses mentioned in this report. It is no less certain that it chose the most important witness statements to support its conclusions. This is where the Commission's dishonesty becomes especially clear: it supports its allegation that hundreds of thousands of people were gassed with eyewitness testimony according to which a maximum of just over 5,000 people died in the gas chambers.

From a qualitative perspective, the report suffers from a further, obvious discrepancy. The Polish-Soviet Commission was composed of engineers who were thoroughly familiar with the properties and use of Zyklon B and CO. Accordingly, their conclusions could not agree with the untrammelled imaginings with which the inmates attempted to flesh out the *rumors* of homicidal gassings. For this reason the report perforce had to dispense with the witnesses quoted by Simonov – which results in the strange phenomenon that those inmates who were 'in the know' could not be heard while those who knew nothing became witnesses for the prosecution!

The statements cited in the report reveal the discomfiture of 'witnesses' who knew nothing but had to incriminate anyway: while these ex-inmates do speak of murders in the gas chamber (always in the singular, with one exception), they fail to specify just where exactly this gas chamber was located and how the gassing actually took place, and they never even mention Zyklon B or CO. Their accounts clearly show that they were witnesses to the aforementioned selections and falsely concluded that they had observed the preamble to homicidal gassings. This follows most obviously from the statements of the witness Benen, who has an entire gassing take place right in the Shower (without specifying whether this Shower was in Barrack 41 or 42), and from the statement of the witness Selent, who speaks of 300 to 350 inmates being sent naked into the Bath, "from where they did not return." The witnesses did not know what really took place, and therefore they gave free rein to their imagination. In the process they produced the most flagrant contradictions, such as inmate Stanisławski, who claims to have witnessed the gassing of 157 chil-

⁴⁹⁹ See Chapter IV.

dren at the entrance to Compound III, approximately 350 m distant from Barrack 41, but then proceeds to describe the alleged events as though he had been inside the barrack.

These witnesses also provide but an incredibly vague description of the gassings themselves.

Whenever there is an opportunity to compare the eyewitness testimony with documented facts, the former proves to be false. For example, the inmate Selent speaks of the March 15, 1944, gassing of 87 Poles who “were deleted from the list of the living the following morning and entered into the list of the deceased,” whereas in fact only 34 deaths were recorded on March 16 of that year, of which only three were Poles; the proportion of Poles among the total casualties also remained relatively low in the days to follow.⁵⁰⁰

The ignorance of these witnesses also becomes apparent with regard to the number of alleged execution gassings and of their victims; as we have already pointed out, the figures they cite stand in glaring contradiction to those the Commission alleges. For example, the witness to give the most details – Jan Wolski – speaks of only seven gassings totaling some 2,000 victims for a period of fully nine months, October 1942 to July 1943.

Time and again the witness statements claim that inmates were not only sent into the Bath but that bodies were also carried out and to the crematorium. If this claim were based on fact, another misunderstanding is no doubt at work here. As we have seen in Chapter VI, Chambers I and III had most likely been converted to temporary morgues in which a CO₂ cooling system was installed. If this hypothesis is correct, then clearly the witnesses simply misinterpreted what they saw by taking two real but unrelated events – the movement into Barracks 41 and 42 of inmates to be transferred to other camps, and the removal of dead bodies from the mortuaries of Barrack 41 to the crematorium – and construing them to indicate murder.

Two witnesses, Stetdiner and Atrochow, speak of the use of gas vans in Majdanek. This is news even to official historiography, according to which homicidal gas vans were allegedly used in the Chelmno camp, on the eastern front, and in Serbia, but not in Majdanek. However, here, too, there is a potential explanation. In Chapter VI we pointed out that the Central Construction Office of Majdanek had a working relationship with the Bernhard J. Goedecker company of Munich, which had worked with the Sanitation Institute of the Waffen-SS to design mobile disinfestation facilities. These worked along the lines of a hot air-steam-hot air process; disinfestation took place “in a closed chamber mounted on a vehicle.”⁵⁰¹ It is certainly possible that such a

⁵⁰⁰ Of 35 inmates to die on the 17th, 7 were Poles, 6 of 46 on the 18th, 19 of 69 on the 19th, and 4 of 31 on the 20th. *GARF*, 7021-107-9, pp. 177-187.

⁵⁰¹ Walter Dötzer, *op. cit.* (note 326), p. 29.

facility was sent to the Lublin camp, where an inmate thought it was a mobile gas chamber for killing people.

The four SS-men who were interrogated by the Polish-Soviet Commission and who realized that the noose was pulling tighter and tighter around their necks showed a quite servile willingness to collaborate (for which one can hardly blame them), but their obvious good intentions to ‘confess’ everything could not hide the fact that they knew nothing of homicidal gassings. SS-*Rottenführer* Gensche (or Hensche) had spent two years in the camp but could tell of only one gassing operation, with 350 victims – and not even as first-hand witness, since his information had come from SS-*Oberscharführer* Perschon. SS-*Hauptscharführer* Gerstenmeier also had only second-hand knowledge of gassings; his sources were SS-*Oberscharführer* Endress and, again, Perschon. And, in a truly amazing twist, SS-*Rottenführer* Schölen was actually alerted to the gassing of 150 children *by the inmates under his command!* Obviously the prisoners were far better informed about the events in the camp than the SS were... Only SS-*Rottenführer* Thernes seconded the statements of the aforementioned witnesses and reported that on October 16, 1943, a transport of 5,000 new arrivals from Warsaw was screened and that 500 people deemed unfit to work had been selected for the gas chambers. However, the large transports from Warsaw to Majdanek took place between May and August 1943;⁵⁰² beyond that, we must note that the percentage of prisoners allegedly fit to work (90%) is too high to be credible.⁵⁰³ Thernes was also aware of a second gassing, but he had only heard of it from SS-*Untersturmführer* Rindfleisch.

In light of these plain and unambiguous facts it is hardly necessary to spend more time on the post-war eyewitness testimony about homicidal gassings in Majdanek. It speaks volumes that Marszałek, the official historian of the Majdanek camp, devoted all of *two pages* to the gassings there, and supports these by quoting, not a former inmate of Majdanek or an SS-man who had been stationed there, but SS-*Rottenführer* Pery Broad, who had been stationed in Auschwitz. Marszałek writes:⁵⁰⁴

“The technique of killing with the gas is presented below by Perry [sic] Broad, an employee of the Political Division of the Auschwitz camp. A similar technique was applied in Majdanek.”

It would be hard to imagine how the total bankruptcy of the official Majdanek historiography could be exposed more clearly!

⁵⁰² See Chapter II.

⁵⁰³ At that time, according to a May 26, 1944 report (NG-2190) by E. von Thadden, only one-third of the deported Hungarian Jews were fit to work.

⁵⁰⁴ Marszałek, *op. cit.* (note 209), p. 141.

Chapter VIII: Zyklon B Deliveries to the Majdanek Concentration Camp

1. Zyklon B: Manufacturers and Distributors

In Germany, Zyklon B was manufactured by two companies: the Dessau Plant for Sugar and Chemical Industry A.G. in Dessau and the Kali Works A.G. in Kolin.⁵⁰⁵ Both firms produced this insecticide for DEGESCH (*Deutsche Gesellschaft für Schädlingsbekämpfung*, German Company for Pest Control), which owned the patent and the manufacturing license and was thus the legal producer of the substance.

DEGESCH did not sell Zyklon B directly but via two main distributors: the Frankfurt-based company Heerdt und Lingler GmbH (“Heli”) and the Hamburg-based company Tesch und Stabenow International Company for Pest Control (“Testa”), which had split the market between them. Heli operated in the territories west of the Elbe river, Testa in those east thereof, including the Sudeten Gau, the General Government and the Reich Commissioner’s Department East; it also sold the insecticide in Denmark, Norway and Finland. Accordingly, the Majdanek concentration camp, being on the territory of the General Government, obtained its Zyklon B from the Testa company.

An extensive correspondence on this subject between the camp administration, Testa, and the SS institutions also involved in the Zyklon B deliveries has survived to present times. This correspondence⁵⁰⁶ was examined by the Polish historian Adela Toniak, whose study reproduces 37 of the 60 total documents involved.⁵⁰⁷ According to the author, the correspondence in question was found, together with other documents, in July 1944 in a German truck parked on the camp grounds.⁵⁰⁸ The extant documentation allows us to reconstruct this aspect of the camp’s history almost completely. However, to make all this easier to understand, we shall first outline the bureaucratic procedures involved in obtaining supplies of this insecticide.

⁵⁰⁵ The firm I.G. Farbenindustrie AG only manufactured the warning substance bromoacetic-methylester and the stabilizer chlorocarbonic-methylester.

⁵⁰⁶ *APMM*, sygn. I.d.2, v. 1.

⁵⁰⁷ Adela Toniak, *op. cit.* (note 376), pp. 129-170.

⁵⁰⁸ *Ibid.*, p. 132.

2. The Bureaucratic Procedure for Obtaining Zyklon B

A shipment of Zyklon B to the Majdanek concentration camp (and to any other German camp as well) required three separate approvals from higher SS authorities: one sanitation-medical, one financial and one budgetary approval. The path taken by an order was as follows:

The first camp physician requisitioned a certain quantity of Zyklon B from the Administration, specifying its intended use. The Administration passed this request on to *Amt DIII* (Sanitation and Camp Hygiene) of the SS Economic-Administrative Main Office, which approved the order if it was justified from a sanitation and medical perspective. Next, the Administration of camp Majdanek turned to *Amt DIV* (Concentration Camp Administration), whose Section DIV/5 (Legal, Taxation and Contract Matters) saw to the required financing and approved the necessary funds. Payment was then made via Section DIV/1 (Budget, Funds and Salaries).

Since all materials, especially metals, were rationed under the conditions imposed by the war economy, the Tesch und Stabenow company could only sell the Zyklon B to a state authority, if it was granted a sufficient quantity of steel to manufacture the cans in which the Zyklon B was packaged. This requisition (called *Kennziffer*, or Reference Number) was sent by Tesch und Stabenow to the Zyklon B manufacturer Dessau Plant, which then received the steel needed for the cans from the appropriate state authority. 776 g of steel were required for each can intended to hold 1.5 of kg Zyklon B.⁵⁰⁹ This follows from two requisitions, dated June 3 and 21, 1943, pertaining to the supply of 1,144 kg steel for 1,474 cans⁵¹⁰ and 2,328 kg for 3,000 cans.⁵¹¹

To receive a Reference Number, the Tesch und Stabenow company had to comply with two bureaucratic formalities. First, it had to send a “Metal Allocation Voucher,” in triplicate, to the SS Raw Materials Office in Berlin-Halensee. This document, called “Allocation Voucher” for short, was a list of the requested metals (steel, copper, zinc etc.), their quantities and intended use. Second, it had to inform the camp administration of the “Steel Requisition,” *i.e.*, the quantity of steel needed to manufacture the cans.

On the request of the concentration camp Administration, the Reference Number was issued by the Steel Distribution Office of the Construction Inspectorate of the Waffen-SS and Police in the General Government, located at Außenring no. 118, Cracow, and subordinate to the Higher SS and Police Chief in the General Government. SS-Economist. Construction Section. This latter authority was headquartered at the same place as the Construction In-

⁵⁰⁹ The weight is that of the HCN. As we have seen in Chapter VI, a can containing 1,500g Zyklon B weighed 3,750g in total. Aside from the 1,500g HCN it also contained 1,650g kieselguhr or a similar carrier substance. The empty can weighed 600g.

⁵¹⁰ $1,144 / 1,474 = 0.776$.

⁵¹¹ $2,328 / 3,000 = 0.776$.

pectorate and was in turn subordinate to the Raw Materials Office of the *Reichsführer-SS*, headquartered at Kurfürstendamm no. 143/6, Berlin-Halensee. The aforementioned Steel Distribution Office also issued a special mark, the “Eastern Control Number,” which had to be noted on the Metal Allocation Voucher. After approval had been granted by the sanitation-medical and financial authorities in the SS Economic-Administrative Main Office (and sometimes even before, if there was no doubt that these approvals would in fact be granted), the Administration proceeded to order a given quantity of Zyklon B from Tesch und Stabenow. That company then forwarded the supply requisition, with a listing of the required number and size of the cans, to the office in question via the aforementioned bureaucratic channels.

If the Zyklon B was to be delivered by rail, the Administration first had to send Tesch und Stabenow a Wehrmacht Freight Waybill. It could also choose to pick the product up directly from the manufacturer in Dessau, per truck. ‘Spent Zyklon’ (*i.e.* the inert carrier substance) was collected and returned to the Dessau Plant, where it was recycled. In all likelihood, empty cans were also reused.

As of July 1943, the distributor companies were no longer permitted to supply Zyklon B directly to the camps; the latter had to direct their requests to the Main Sanitation Office in Berlin-Lichtenberg. The basis for this change in supply procedure was the Reich Minister of Commerce’s Edict II L 120151/43, as well as Edict Rü A Rü I Nr. 15325/43, issued on July 22, 1943, by the Reich Minister of Arms and Ammunition about the expansion of central procurement of supplies for sanitation purposes.

3. The Correspondence between the Administration and the Tesch und Stabenow Company

In December 1941 typhus broke out among the Soviet POWs interned in Majdanek. On the 23rd of that month, the camp administration contacted Tesch und Stabenow to find out whether they had a branch office in the General Government; there was a possibility, the Administration stated, that “a gassing”⁵¹² would need to be performed in the camp. On the 27th Tesch und Stabenow replied in the negative, but enclosed a “Questionnaire for a Cost Estimate” containing all the information needed for the optimal performance of a gassing.⁵¹³ However, this correspondence brought no practical results. On July

⁵¹² *APMM*, sygn. I.d.2, v. 1, p. 113. Letter from the Administration to Tesch und Stabenow, dated Nov. 23, 1941. Re.: gassing with Zyklon B.

⁵¹³ *Ibid.*, p. 115. Letter from the Tesch und Stabenow company to the Administration of the POW Camp Lublin, dated Dec. 27, 1941.

29, 1942, SS-*Oberscharführer* Hans Perschon, a member of the Camp Sanitation Service, personally traveled to Hamburg and visited the headquarters of Tesch und Stabenow, where he dropped off two order forms: Form 200, for 3 gas-can openers, 5 spare blades, 10 gas masks, 200 inserts, 1 gas residue detector and 20 rubber caps, as well as Form 251 for 6,000 cans of Zyklon B at 1.5 kg, *i.e.*, a total of 9 tons. Perschon took some of the accessory equipment with him right then and there. Tesch und Stabenow instructed the Dessau Plant to furnish Perschon with 20 crates of 12 cans of Zyklon B at 1,500 grams, a total of 240 cans containing 360 kg altogether. The remainder of the Zyklon ordered could not be supplied without the requisite Reference Number.⁵¹⁴

On August 3, 1942, SS-*Hauptsturmführer* Heinrich Worster, Chief of Administration, applied to the Construction Office of the Waffen-SS and Police in the General Government for the allocation of 6,516 kg hot-rolled steel and 98 kg high-grade zinc, explaining his request as follows:⁵¹⁵

“These Reference Numbers are required in order to obtain the disinfection equipment and materials needed for this camp, so that the hazards posed by incipient epidemics and contaminated barracks, some of which are already badly louse-infested, can be effectively brought under control.”

On August 22, Worster notified the firm Tesch und Stabenow that the previous order had been based on incorrect assumptions: the actual requirement was 1,474 cans at 1,500 g, at a value of RM 13,995.63, of which 360 cans had already been delivered together with invoice no. 1,738 of August 6. Depending on circumstances, another order would be placed, this time for 1,114 cans at a total value of RM 10,577.43.⁵¹⁶ The same day the Chief of Administration sent the following requisition to *Amt DIV* of the SS Economic-Administrative Main Office:⁵¹⁷

“To eliminate the danger of epidemics in this camp, a larger quantity of the disinfection agent Zyklon CN, supplied by the firm Tesch und Stabenow of Hamburg I, is required. For the time being, a shipment of 1,474 cans of Zyklon CN, at RM 13,995.63, is needed. Permission for purchase, as well as the transfer of the abovementioned funds, is hereby requested.”

Five days later, *Amt DIV* approved the purchase.⁵¹⁸

On August 26 the Tesch und Stabenow company announced that the order for 6,000 cans had been cancelled. The cans already delivered would be treat-

⁵¹⁴ *Ibid.*, pp. 107-109. Letter from the Tesch und Stabenow company to the Administration of the POW Camp Lublin, dated July 29, 1942.

⁵¹⁵ *Ibid.*, p. 103. Letter from the Chief of Administration to the Construction Office of the Waffen-SS and Police in the General Government, dated Aug. 3, 1942.

⁵¹⁶ *Ibid.*, p. 99. Letter from the Chief of Administration to Tesch und Stabenow, dated Aug. 22, 1942.

⁵¹⁷ *Ibid.*, p. 97. Letter from the Chief of Administration to the SS Economic-Administrative Main Office, *Amt D IV*, dated Aug. 22, 1942. Re.: obtaining a disinfectant.

⁵¹⁸ *Ibid.*, p. 95. Letter from *Amt D IV* of the SS Economic-Administrative Main Office to the Administration of the POW Camp Lublin, dated Aug. 27, 1942. Re.: obtaining hydrogen cyanide Zyklon.

ed as part of the following order for 1,474 cans. 360 cans had been delivered on July 30 and on August 20, so that 754 cans still remained to be supplied. The entire order required a steel allocation of 1,601 kg, for which reason the company requested the prompt issuance of the appropriate Reference Number.⁵¹⁹ On September 4 Tesch und Stabenow inquired with the Administration whether they should ship the remaining 754 cans by rail, or whether the Administration intended to pick them up.⁵²⁰ On September 7 Worster responded by sending a waybill for rail delivery, noting that the Zyklon already supplied would last until October 1, 1942.⁵²¹

That same day, acting on Worster's request of September 1,⁵²² Tesch und Stabenow sent the Administration the "Allocation Voucher for Iron and Steel with Control Number East 94584/1942/6,516kg,"⁵²³ which was no longer valid; the Construction Inspectorate of the Waffen-SS and Police in the General Government had to issue a new one so that the Reference Number could be replaced with one required for the shipment of 1,601 kg of steel. Worster did so on September 14.⁵²⁴ But the request for allocation of 6,516 kg of steel was not cancelled, as Worster had wanted: according to a message from the Head of the Building Group with the Higher SS and Police Chief in the General Government, SS-Obersturmführer Norbert Grosch (who seems not to have been fully informed of the matter), the request could not be filled because the allotment previously granted the Construction Office had been cancelled on the orders of the Reich Economic Ministry.⁵²⁵

On February 2, 1943, the Chief of Administration sent the Dessau Plant a rail shipment of 1,163 kg "Empties (spent Zyklon)," *i.e.*, the inert carrier substance, together with the appropriate Wehrmacht waybill.⁵²⁶

On May 22, Worster inquired with Tesch und Stabenow whether he could expect the "speedy delivery of another 1,474 cans of Zyklon CN" and asked that in that case he be given the appropriate Reference Number.⁵²⁷ In their re-

⁵¹⁹ *Ibid.*, p. 93. Letter from Tesch und Stabenow to the Administration of the POW Camp Lublin, dated Aug. 26, 1942.

⁵²⁰ *Ibid.*, p. 89. Telex from Tesch und Stabenow to the Administration of the POW Camp Lublin, dated Sept. 4, 1942.

⁵²¹ *Ibid.*, p. 87. Letter from the Chief of Administration to the Tesch und Stabenow company, dated Sept. 7, 1942. Re.: shipment of Zyklon B.

⁵²² *Ibid.*, p. 87. Letter from the Chief of Administration to the Tesch und Stabenow company, dated Sept. 1, 1942.

⁵²³ *Ibid.*, p. 85. Letter from Tesch und Stabenow to the Administration of the POW Camp Lublin, dated Sept. 7, 1942.

⁵²⁴ *Ibid.*, p. 83. Letter from the Chief of Administration to the Construction Inspectorate of the Waffen-SS and Police in the General Government, dated Sept. 14, 1942.

⁵²⁵ *Ibid.*, p. 79. Letter from the Chief of the Building Group of the SS-Economist at the Higher SS and Police Chief in the General Government to the POW Camp Lublin, Sept. 21, 1942.

⁵²⁶ *Ibid.*, p. 77. Administration of the POW Camp Lublin, Wehrmacht waybill of Feb. 2, 1943.

⁵²⁷ *Ibid.*, p. 75. Letter from the Chief of Administration to Tesch und Stabenow, dated May 22, 1943. Re.: obtaining Zyklon CN.

ply of May 28, the company stated that they would be able to fill the order, and asked which size of can (1,000, 1,200 or 1,500 g) was desired.⁵²⁸ On June 3, Worster replied by telegraph that cans containing 1,500 g were needed, and asked for prompt notification regarding the Reference Number.⁵²⁹ Tesch und Stabenow complied the very same day: 1,144 kg steel would be needed to manufacture 1,474 cans of the requested size.⁵³⁰ Still on June 3,⁵³¹ Worster sent the firm an additional order for “200 respirator inserts ‘J’”.⁵³² On June 7 Tesch und Stabenow replied that the order had already been forwarded to their supplier, and that delivery would take 8 to 10 weeks.⁵³³

On June 8 the Chief of Administration sent the company Order Form 23 for 3,000 cans of Zyklon at 1,500 g, superseding the previous order for 1,474 cans.⁵³⁴ On June 12, Worster sent Tesch und Stabenow a Wehrmacht waybill for shipping 200 respirator inserts of type “J,”⁵³⁵ and on the 21st of the same month he asked the SS-Economist of the Higher SS and Police Chief in the General Government for allocation of 2,328 kg steel for the 3,000 cans of Zyklon ordered, adding the following explanation for his request:⁵³⁶

“These Reference Numbers are needed for the purchase of the required quantities of hydrocyanic acid (Zyklon) so that disinfection of inmate quarters and clothing can proceed without delay, to forestall the danger of epidemics.”

The following day the Administration issued Tesch und Stabenow a Wehrmacht waybill for 1,500 cans of Zyklon B, and inquired whether it could pick up part of the remaining 1,500 cans directly in Dessau.⁵³⁷ On July 2 the company replied that they had forwarded the inquiry to the Dessau Plant but could not as yet give a definite answer.⁵³⁸

⁵²⁸ *Ibid.*, p. 73. Letter from Tesch und Stabenow to the Administration of the Concentration Camp Lublin, dated May 28, 1943.

⁵²⁹ *Ibid.*, p. 71. Telephone message from the Chief of Administration to Tesch und Stabenow, of June 3, 1943. Re.: obtaining Zyklon CN.

⁵³⁰ *Ibid.*, p. 65. Letter from Tesch und Stabenow to the Administration of the Concentration Camp Lublin, dated June 3, 1943.

⁵³¹ *Ibid.*, p. 69. Letter from the Chief of Administration to Tesch und Stabenow, dated June 3, 1943. Re.: respirator inserts.

⁵³² The German filter inserts were of the following kinds: A, B, D, E, F, G, J, K, L, M, O, R and U. Each letter corresponded to a specific color and a specific use. Filter G (blue) was for hydrogen cyanide, Filter J (blue-brown) for Zyklon B. F. Flury and F. Zernik, *op. cit.* (note 395), p. 611.

⁵³³ *APMM*, sygn. I.d.2, v. 1, p. 59. Letter from Tesch und Stabenow to the Administration of the Concentration Camp Lublin, dated June 7, 1943.

⁵³⁴ *Ibid.*, p. 63. Letter from the Chief of Administration to Tesch und Stabenow, dated June 8, 1942. Re.: shipment of Zyklon.

⁵³⁵ *Ibid.*, p. 57. Letter from the Chief of Administration, dated June 12, 1943. Re.: respirator inserts “J.”

⁵³⁶ *Ibid.*, p. 43. Letter from the Chief of Administration to the Higher SS and Police Chief in the General Government, dated June 21, 1943.

⁵³⁷ *Ibid.*, p. 39. Letter from the Chief of Administration to Tesch und Stabenow, dated June 22, 1943.

⁵³⁸ *Ibid.*, p. 67. Letter from Tesch und Stabenow to the Administration of the Concentration

On July 10 the Chief of Administration contacted the Dessau Plant directly to find out when he could pick up the Zyklon B ordered; he stressed that the matter was very urgent.⁵³⁹ He did not need to wait long for an answer: only two days later the Administration received a telegram from Tesch und Stabenow, stating: “500 kg Zyklon ready for pick-up in Dessau – Testa.”⁵⁴⁰ The Dessau Plant itself also sent the same message, first per telephone and then by telegram personally to SS-*Hauptsturmführer* Worster: “500 kg Zyklon ready for pick-up on Thursday – Refinery.”⁵⁴¹ In the accompanying letter, Tesch und Stabenow rebuked the Administration for having gone behind their backs directly to the Dessau Plant; they informed the Administration that 500 kg Zyklon were ready for them in Dessau, but “as a result of repairs that cannot be postponed,” no further deliveries could be made until August.⁵⁴²

The Reference Number for 3,000 cans of Zyklon B ordered on June 8 had been sent to Tesch und Stabenow on June 17,⁵⁴³ but on August 26 it had not yet been received.⁵⁴⁴ Worster now explained the matter to the SS Economist for the Higher SS and Police Chief,⁵⁴⁵ who turned to the Raw Materials Office in Berlin-Halensee with the request that they make inquiries with the mail system regarding the lost Reference Number, and approve a new one if need be.⁵⁴⁶ As of October 12 Tesch und Stabenow were still waiting for something concrete.⁵⁴⁷ It was not until October 20 that the matter was finally resolved: Tesch und Stabenow received a new allocation of 2,328 kg of steel.⁵⁴⁸

In August 1943 the sanitary conditions in the camp called for a general disinfection. On the 11th of that month the First Camp Physician sent the following letter to the Administration:⁵⁴⁹

Camp Lublin, dated July 2, 1943.

⁵³⁹ *Ibid.*, p. 61. Telephone message from the Chief of Administration to the Dessau Plant, July 10, 1943.

⁵⁴⁰ *Ibid.*, p. 51. Telegram from Tesch und Stabenow to the Administration of the Concentration Camp Lublin, dated July 12, 1943.

⁵⁴¹ *Ibid.*, pp. 53 and 55. Telephone message and telegram from the Dessau Plant to SS-*Hauptsturmführer* Worster, dated July 12, 1943.

⁵⁴² *Ibid.*, p. 49. Letter from Tesch und Stabenow to the Administration of the Concentration Camp Lublin, dated July 12, 1943.

⁵⁴³ *Ibid.*, p. 35. Letter from the Chief of Administration to Tesch und Stabenow, dated July 30, 1943.

⁵⁴⁴ *Ibid.*, p. 25. Letter from Tesch und Stabenow to the Administration of the Concentration Camp Lublin, dated Aug. 26, 1943.

⁵⁴⁵ *Ibid.*, p. 21. Letter from the Chief of Administration to the Higher SS and Police Chief in the General Government. The SS-Economist, dated Sept. 1, 1943.

⁵⁴⁶ *Ibid.*, p. 17. Letter from the Chief of Group C – Buildings to the Raw Materials Office in Berlin-Halensee, dated Sept. 7, 1943.

⁵⁴⁷ *Ibid.*, p. 11. Letter from Tesch und Stabenow to the Administration of the Concentration Camp Lublin, dated Oct. 12, 1943.

⁵⁴⁸ *Ibid.*, p. 7. Letter from Tesch und Stabenow to the Administration of the Concentration Camp Lublin, dated Oct. 20, 1943.

⁵⁴⁹ *Ibid.*, p. 37. Letter from the First Camp Physician of the Concentration Camp Lublin to the

“Since another thorough disinfection is to be performed in the Men’s Concentration Camp, a larger quantity of Cyklon gas will be required. I hereby request that a supply of this gas be ordered so that efforts at disinfection can proceed without interruption.”

On August 12 the Administration replied that they had already ordered large quantities of Zyklon B from Tesch und Stabenow, but that only a small part of the order had been received to date. Further, “as a consequence of the terror attacks on Hamburg” no further deliveries could be expected for the time being; the Administration requested that “disinfection should not begin just yet.”⁵⁵⁰

That same day the Administration sent Tesch und Stabenow a letter pointing out that of the 3,000 cans of Zyklon ordered on June 8, only 342 cans, at 1,500 grams, a total of 513 kg, had been delivered on July 16, with invoice dated July 19. The Administration requested the immediate delivery of at least 1,500 cans and inquired when it might expect the remaining 2,658 cans.⁵⁵¹ In its reply the company stated that it had forwarded the inquiry to their supplier, and asked whether the Administration had picked up the 500 kg Zyklon that had been set aside in Dessau on July 12.⁵⁵² Since the Administration had received only 342 cans, for which the invoice was issued by Tesch und Stabenow, it is clear that these 500 kg had not been picked up. On August 31 the Chief of Administration sent a protest to the company because no further deliveries had taken place beyond the aforementioned 342 cans; he concluded his letter with the words:⁵⁵³

“Disinfection of the camp is urgently necessary and cannot tolerate further delays in supply.”

The same day Worster also wrote to the Dessau Plant and requested shipment of the remaining Zyklon B order, which was most urgently needed “for disinfecting the camp.”⁵⁵⁴

On September 11 the First Camp Physician again sent an urgent request to the Administration:⁵⁵⁵

Administration, dated Aug. 11, 1943.

⁵⁵⁰ *Ibid.*, p. 33. Letter from the Chief of Administration to the First Camp Physician, dated Aug. 12, 1943. Re.: disinfection with Zyklon gas.

⁵⁵¹ *Ibid.*, p. 31. Letter from the Chief of Administration to Tesch und Stabenow, dated Aug. 12, 1943.

⁵⁵² *Ibid.*, p. 23. Letter from Tesch und Stabenow to the Administration of the Concentration Camp Lublin, dated Aug. 25, 1943.

⁵⁵³ *Ibid.*, p. 27. Letter from the Chief of Administration to Tesch und Stabenow, dated Aug. 31, 1943.

⁵⁵⁴ *Ibid.*, p. 29. Letter from the Chief of Administration to the Dessau Plant, dated Aug. 31, 1943. Re.: shipment of Zyklon.

⁵⁵⁵ *Ibid.*, p. 19. Letter from the First Camp Physician to the Administration, dated Sept. 11, 1943.

"I hereby request that larger quantities of disinfection gas be ordered, for purposes of disinfecting the camp. Reason: the supply of disinfectant gas is almost exhausted and an undesirable interruption of efforts at disinfection may result."

On September 13, the Administration replied that the manufacturer was "extremely overtaxed" and that they did not know when and in what quantities "disinfectant gas" would become available to the camp. Worster advised the camp doctor

*"[...] to use the remaining supply of disinfectant gas as sparingly as possible and, accordingly, to restrict disinfection to only the most absolutely necessary."*⁵⁵⁶

On the 21st of that same month, the Chief of Administration wrote the First Camp Physician a letter again dealing with "disinfectant gas"; with reference to the earlier letter, he stated that a delivery of 666 cans of Zyklon (corresponding to 999 kg) was expected to arrive at the camp in the next few days, and requested that "in light of this, please proceed with disinfection."⁵⁵⁷

On June 19, 1944, Worster had sent an inquiry to Tesch und Stabenow, asking whether the company could manage the speedy delivery of another 1,500 cans of the insecticide.⁵⁵⁸ Their answer was as follows:⁵⁵⁹

"In reply to your abovementioned letter, we must inform you that due to the Edict of the Reich Minister of Commerce, II L 1/20151/43, and the Reich Minister of Arms and Ammunition, Rü A Rü I Nr. 15325/43 of July 22, 1943, regarding the expansion of central procurement of supplies for sanitation purposes, this kind of order is no longer to be filled directly.

Therefore we regret that we cannot accept orders from you directly. Rather, we would ask that you requisition further supplies either directly from the Main Sanitation Office in Berlin-Lichtenberg, or via the Sanitation Office in charge of your area."

The Administration attempted to negotiate this obstacle by turning to the garrison physician of the SS and Police Lublin, who placed a "special order for 500 cans of Cyclon B" with *Amt DIII* on July 3, 1944, stating that there was a pressing need for this substance.⁵⁶⁰

"Due to the numerous cases of typhus presently occurring in the field hospital for Soviet Russian war-disabled, as well as due to the increase in inmate population resulting from transferred and newly committed inmates, the camp cannot do without Cyclon B."

This is the last document in this correspondence. Twenty days after this letter was written, the Red Army moved into Majdanek.

⁵⁵⁶ *Ibid.*, p. 13. Letter from the Chief of Administration to the First Camp Physician, dated Sept. 13, 1943. Re.: disinfectant gas.

⁵⁵⁷ *Ibid.*, p. 13.

⁵⁵⁸ *Ibid.*, p. 5. Letter from the Chief of Administration to Tesch und Stabenow, dated June 19, 1944. Re.: obtaining Zyklon CN.

⁵⁵⁹ *Ibid.*, p. 3. Letter from Tesch und Stabenow to the Administration of the Concentration Camp Lublin, dated June 26, 1944.

⁵⁶⁰ *Ibid.*, p. 1. Letter from the garrison physician of the SS and Police Lublin to the SS Economic-Administrative Main Office, *Amt D III*. Re.: special order of Zyklon B.

4. The Quantity of Zyklon B Supplied to the Majdanek Concentration Camp

In her aforementioned article, Adela Toniak points out gaps in the surviving documentation, and writes:⁵⁶¹

“For the reasons mentioned, any attempt at calculating the exact quantities of Zyklon supplied to Majdanek encounters a serious obstacle. Of the first order for 6,000 cans at 1,500 g, 300 cans were delivered on July 30, 1942, and 764 on September 4. A gap in the correspondence extends from September 22, 1942, to July 1, 1943, after which this order is not mentioned again, therefore one must assume that shipment was made and that the camp received 2,211 kg Zyklon B.

The first document from after this gap states that 500 kg Zyklon were ready for the camp, to be picked up in Dessau. This shows that the administration had ordered more of the gas in the meantime.

After another gap, this time of two months, it again ordered 1,474 cans of Zyklon B, and a few days later, 3,000 more cans = 4,500 kg, identifying this last letter as Order No. 23. The following correspondence refers to the second order, and it is the only one to be invoiced. Later letters indicate that the camp authorities received 342 cans = 513 kg [Zyklon B] and 666 cans = 999 kg, a total of 2,012 kg.

The subsequent eight-month gap in the documentation – after which another order was placed for 1,500 cans of Zyklon B at 1,500 g, which was changed on July 3, 1944, to an order for 500 cans – gives cause to assume that the 4,500 kg of the substance in question had been delivered in full. A simple calculation shows that in 1943 the camp received 5,000 kg Zyklon B from the manufacturer.”

The correspondence ends with the July 3, 1944, order for 500 cans of Zyklon B. In fact, the camp office files contain no record of this order, but 1,000 cans of gas were found in Majdanek immediately after capture, proving that the order placed with this letter actually was filled.

Summing up the calculations based on the surviving letters, we conclude that between July 29, 1942, and July 3, 1944, the camp administration of Majdanek received shipments of Zyklon B totaling 7,711 kg.

The following is a table summary of Adela Toniak’s calculations:

YEAR	# OF CANS	QUANTITY
1942	1,474	2,211 kg
1943	(333)	500 kg
1944	3,000	4,500 kg
	500	500 kg
Total:		7,711 kg

This calculation contains two glaring errors. The first relates to the 500 kg of Zyklon B mentioned in the two telegrams of July 12, 1943; as we have seen above, these not only comprised part of the order of June 8, 1943, for 3,000

⁵⁶¹ Adela Toniak, *op. cit.* (note 376), pp. 136f.

cans at 1,500 grams, but what is more, the camp administration did not even pick them up. That means that Adela Toniak counted these 500 kg twice.

The second error relates to the 500 cans from the special order of July 3, 1944. According to the Polish-Soviet Commission, 535 cans of Zyklon B were found in Majdanek,⁵⁶² 135 for 500 g and the remaining 400 for 1,500 g of the insecticide.⁵⁶³ Adela Toniak attributed a content of 1,000 g Zyklon B to each of the mentioned 500 cans, but cans of this weight were neither mentioned in the documents nor ever found. If the 500 cans in question were actually supplied, they either contained 1,500 g each of the insecticide – and in that case the shipment’s total weight was 750 kg – or else they contained 500 g each, in which case their contents totaled 250 kg. The latter is probably most likely, since all previous orders had been for cans containing 1,500 g, meaning that the 135 cans of differing size (500 g) can only have been part of the last shipment to the camp. Other considerations also support this hypothesis.

Of the 3,000 cans = 4,500 kg of Zyklon B ordered on June 8, 1943, the administration received 1,008 cans by the end of September of that year: 342 cans (=513 kg) on July 16 and 666 cans (=999 kg) in late September. Therefore, the remaining 1,992 cans were delivered in the following months, and this supply lasted until the day – June 19, 1944 – when the Administration inquired whether Tesch und Stabenow could manage the “speedy delivery” of an additional 1,500 cans at 1,500 g. Therefore, the 400 cans at 1,500 g mentioned by the Polish-Soviet Commission no doubt were part of this total of 1,992 cans. The remaining 135 cans at 500 g, which made for a rather insignificant quantity of Zyklon (67.5 kg), could hardly have comprised an entire delivery, so that it is extremely likely that these were the remainder of the shipment of 500 cans of this size.

All this indicates that the order of July 3, 1944, resulted in the camp receiving 500 cans at 500 g of Zyklon B, a total of 250 kg.

We can now tabulate how much Zyklon B was supplied to the Majdanek camp in total:

YEAR	# OF CANS	QUANTITY
1942	1,474	2,211 kg
1943	3,000	4,500 kg
1944	500	250 kg
Total	4,974	6,961 kg

What remains to be determined is whether there were other shipments not noted in the surviving documentation. The following table summarizes the orders and deliveries as indicated in the documents:

⁵⁶² The 1,000 cans mentioned by A. Toniak are not supported by any documentation.

⁵⁶³ cf. Chapter VI.

ZYKLON B SHIPMENTS TO THE LUBLIN-MAJDANEK CAMP					
Orders			Deliveries		
Date	# of cans	mass [kg]	Time span	# of cans	mass [kg]
07/25/1942 08/22/1942	1,474	2,211	July 30, 1942	360	540
			Aug. 20, 1942	360	540
			Sept. 1942	754	1,131
			<i>Subtotal</i>	<i>1,474</i>	<i>2,211</i>
05/22/1943 06/08/1943	3,000	4,500	July 16, 1943	342	513
			Sept. 1943	666	999
			Oct. 1943 to June 1944	1,992	2,988
			<i>Subtotal</i>	<i>3,000</i>	<i>4,500</i>
06/19/1944 07/03/1944	(500)	(250)	July 1944	(500)	(250)
Total:	4,974	6,961		4,974	6,961

As we can see, there are two long intervals between the orders – one of nine months (August 22, 1942, to May 22, 1943) and one of an entire year (June 8, 1943, to June 19, 1944). The few documents from these time periods contain no mention of additional Zyklon shipments. Where the second interval is concerned, any such additional shipments can be definitely ruled out, because when the camp Administration ordered 1,500 cans of Zyklon from Tesch und Stabenow on June 19, 1944, the latter refused the order, making reference to an edict by the Reich Minister of Commerce and the Reich Minister of Arms and Ammunition from July 22, 1943. Clearly, therefore, the administration was not yet aware of this edict, issued a year earlier, which proves that no further orders had been placed after that of June 8, 1943.

Regarding the first interval, we note that during the time from September 22, 1942, to May 22, 1943, only one single relevant document is known to exist – namely, the Wehrmacht waybill of February 2, 1943, with which the Administration returned 1,163 kg “spent Zyklon” to the Dessau Plant. Since the inert carrier substance in one can of Zyklon B weighed 1,650 g, this quantity theoretically corresponded to $(1,163/1.65=)$ 705 cans. In practice, of course, one had to expect that some of the carrier would be lost, so that this quantity may have come from the 720 cans delivered on July 30 and August 20, 1942,⁵⁶⁴ or from the 754 cans delivered in September 1942.⁵⁶⁵ In the first case, the Administration would have had a remaining supply of 754 cans in early February 1943, and an order prior to the inquiry of May 22 of that year would have been superfluous; in the second case, the administration would have used up the entire supply from 1942. As pointed out before, the letter of May 22,

⁵⁶⁴ In this case the loss would amount to approx. 2%.

⁵⁶⁵ In this case the loss would amount to approx. 6.5%.

1943, was not an actual order, but merely an inquiry: the Administration wanted to know if a delivery of “another 1,474 cans of Zyklon CN” would be possible. The wording indicates that exactly this number of cans had been ordered before – but was the order in question that of 1942 or another, later one?

To answer this question, let us briefly recap what we have found so far:

- 1) As we have shown with regard to the second undocumented interval, an absence of documents need not mean that any documents are actually missing;
- 2) The Wehrmacht waybill of February 2, 1943 (for 754 cans) agrees perfectly with the hypothesis that at that time 720 of the 1,474 cans of Zyklon B ordered in 1942 had already been delivered;
- 3) There is no indication of Zyklon deliveries having taken place in the interval in question.

The logical conclusion can only be that no undocumented orders were placed.

One last point needs to be cleared up. The time from December 27, 1941, to July 29, 1942, is another long period for which we know of no orders or shipments of Zyklon. Could there have been some anyway?

This last question also can be unequivocally denied. The July 29, 1942, letter from Tesch und Stabenow states:

“Delivery will be made based on our current list prices and our enclosed terms of sale and delivery. We would ask you to return one copy of these terms,^[566] signed and with your official stamp.”

This shows that Tesch und Stabenow had not supplied the Administration with Zyklon before, since otherwise the latter would already have been familiar with the terms of sale and delivery and the manufacturer would not have needed to explain anything.

5. Purpose of the Zyklon B Shipments

Even though the documents do not give cause for even the slightest doubt that the Zyklon B ordered by the Administration of the Majdanek concentration camp was used for disinfection and nothing else, Adela Toniak prefers to believe in its homicidal purpose. She writes:⁵⁶⁷

“Based on the surviving correspondence regarding the shipments of Zyklon B gas to Majdanek, one finds that this substance was received in enormous quantities but was nonetheless constantly in short supply, and that the camp authorities sent numerous reminders in this regard.”

⁵⁶⁶ This was a Statement of Terms titled “Verkaufs- und Lieferbedingungen für Zyklon, Calcid, Aethylenoxyd oder T-Gas, Tritox und Cartox.” *APMM*, sygn. I.d.2, v. 1, p. 121.

⁵⁶⁷ Adela Toniak, *op. cit.* (note 376), p. 137.

One must keep in mind that the mass extermination was kept strictly secret, so that the letters ordering the Zyklon B did not reveal its purpose. This purpose only becomes apparent in the last letter, where we encounter a sort of code word ('special order') which the Germans often used to hint at the liquidation of the inmates.

The reason given in the letters ordering the gas was the need to disinfect the camp due to the epidemics raging there. Originally, this poison had in fact been developed as an insecticide. However, disinfestations of such frequency and extent as would correspond to the quantities of the chemical product that were actually ordered would have been not at all commensurate with the purpose and principles of the camp.

Moreover, the witness statements and recollections of the former inmates indicate that disinfestation of the inmates' quarters in the camp was done only sporadically. Besides, as I have already pointed out, steam delousing chambers for disinfecting the clothing were located in the immediate vicinity of the gas chambers.

After all, the placement of an order for gas just prior to the camp's liberation proves nothing other than the intent to use it to murder sick and exhausted inmates whose evacuation would have been a problem. The piles of corpses of gassed people [zagazowanych ludzi] that were found in the camp after the Germans had fled confirm this.

When placed into context with other documents, the correspondence about the Zyklon B supplied to the Majdanek camp reveals one fragment of the mechanism by which the system of concentration camps functioned. It sheds light on a little-known matter which the authorities of the Reich kept a closely guarded secret."

From a historical perspective this argument is utterly unfounded. Since devastating typhus epidemics raged in Majdanek time and again (which even Polish historiography cannot deny), and since Zyklon B was the most effective means with which to combat them (which even Adela Toniak concedes), there is no good reason to assume that the shipments of Zyklon served any purpose other than the extermination of lice. Regarding the "code word 'special order,'" this kind of decipherment is part of a discredited system of interpretation that flourished in earlier decades but has been thoroughly disqualified by Jean-Claude Pressac. Pressac states that 97 to 98% of the Zyklon B supplied to Auschwitz was used for delousing and only 2 to 3% for homicidal gassings.⁵⁶⁸ If homicidal gassings had in fact taken place in that camp, those 2 to 3% would have sufficed to accomplish the alleged number of gas chamber murders, so that Pressac's calculation is theoretically correct.

This goes even more so for Majdanek, where a mere 1% of the Zyklon delivered there would have sufficed for the alleged number of homicidal gassings.

The proof of this is as follows:

⁵⁶⁸ Jean-Claude Pressac, *Auschwitz: Technique and Operation of the Gas Chambers*, New York: The Beate Klarsfeld Foundation, 1989, p. 188; also Jean-Claude Pressac, *Die Krematorien von Auschwitz. Die Technik des Massenmordes*, Munich: Piper, 1994, p. 58.

In Chamber III, one can of Zyklon B (1,500 g) would have been enough to kill 1,900 people with a concentration of HCN exceeding by a factor of ten the concentration of $3\text{g}/\text{m}^3$ which produces lethal effects in a very short time.⁵⁶⁹ Even if we accept Łukasziewicz's victim count, according to which one-quarter of the alleged 360,000 victims of Majdanek were gassed and which today's Polish historiography acknowledges to be an exaggeration, these 90,000 people could have been killed with approximately 70 kg of the poison, *i.e.*, with about 1% of the actual quantity supplied.

The room in question covers a surface area of approximately 35m^2 and has a volume of about 70m^3 . Presupposing a maximum number of 218 victims per gassing, and subtracting the volume these victims take up from the total room volume,⁵⁷⁰ one is left with a remaining volume of roughly 57m^3 . Under these conditions, ($3 \times 57 =$) approximately 170 g of Zyklon B would have been quite enough to kill the 218 victims, and a single 1,500 g can of the poison would have sufficed to gas 1,900 people.

Where the term "special order" is concerned, which Adela Toniak interprets as a "code word," this term clearly has to do with the edict issued on July 22, 1943, by the Reich Minister of Commerce and the Reich Minister of Arms and Ammunition, which the Tesch und Stabenow company referred to in their letter of June 19, 1944; as the reader will recall, the company wrote that due to the new regulations they could no longer supply Zyklon B directly to the individual camps. The letter in which the term "special order" was used was from the garrison physician of the SS and Police Lublin. Enclosed with this letter was a copy of the June 26, 1944, letter from Tesch und Stabenow, in which the company had responded to the inquiry it had received from the camp Administration one week before. Clearly, by turning to the garrison physician of the SS and Police Lublin instead of the Main Sanitation Office in Berlin-Lichtenberg, the Administration hoped to go through the earlier bureaucratic channels in which *Amt DIII* of the SS Economic-Administrative Main Office was involved – but this channel was no longer the proper one and was to be used only under exceptional circumstances. It is precisely such an exceptional case to which the term "special order" refers.

In plain English, the argument that well-organized disinfestations "would have been not at all commensurate with the purpose and principles of the camp" means that such disinfestations, whose purpose was to keep the inmates from dying in an epidemic, would have run counter to the purpose of an extermination camp. In other words: if Majdanek was an extermination camp,

⁵⁶⁹ The concentration of HCN that is "immediately fatal" to human beings is $0.3\text{ ml}/\text{m}^3$. F. Flu-ry, F. Zernik, *op. cit.* (note 395), p. 453.

⁵⁷⁰ The postulated maximum capacity of this chamber in a hypothetical execution gassing (218 victims per gassing) corresponds to that specified by the Polish-Soviet Commission (cf. Chapter VI). These 218 victims would have taken up a volume of approx. 13m^3 , so that the effective volume of the air in the chamber would have decreased to 57 m^3 .

the Zyklon shipment *had to be* for killing the inmates and *could not be* for their protection from epidemic-related death.

What we have here is classic “circular reasoning”: that Majdanek was an extermination camp is proven by the Zyklon B shipments, and that these shipments could only have been for criminal purposes is proven by Majdanek’s having been an extermination camp!

As an aside: by resorting to witness testimony to assess the meaning of documents, Adela Toniak commits a grave methodological error. A serious scientific and academic historian judges eyewitness testimony on the basis of documents, not vice versa.⁵⁷¹

The possible existence of steam delousing chambers in Barrack 42 (for which Toniak fails to give any evidence) does not prove anything at all, since the Zyklon B ordered was used to delouse both the camp barracks and the clothing. Accordingly, the Administration’s June 21, 1943, letter speaks of the “disinfestation of inmate quarters and clothing.” The clothing was deloused in the gas chamber of Barrack 41 and in that (Chamber III) of the adjoining building (Building XII^A).

And finally, Adela Toniak claims even the ability to mind-read mere intent: the July 3, 1944, special order of 500 cans of Zyklon B, she says, “proves nothing other than the intent to use it to murder sick and exhausted inmates.” This interpretation is based on two completely unfounded premises, namely that “special order” was a code word of criminal significance and that the bodies of gassing victims were found in the camp. We have already established the invalidity of the first premise; regarding the second, we note that not a single one of the autopsies carried out by the Polish-Soviet Commission on the bodies discovered in Majdanek found gassing to have been the cause of death. Thus, Adela Toniak’s claim is devoid of any factual foundations. What is more, her completely arbitrary interpretation is refuted further by the fact that the sick inmates who could be moved were transferred *en masse* to other camps before the Red Army arrived, while those who were not fit to be moved were left behind unharmed.⁵⁷²

To conclude: the Zyklon B shipments to the Majdanek concentration camp served the purpose of disinfestation, and nothing else!

⁵⁷¹ Cf. Chapter VII.

⁵⁷² Cf. Chapter III.

Chapter IX: Operation “Harvest Festival”

1. Origin of the Name

In its entry for “Harvest Festival” the *Enzyklopädie des Holocaust* writes:⁵⁷³

“Code word for the murder of most of the Jews in the Lublin District of the General Government on November 3-4, 1943 [...]. In total, 42,000 to 43,000 Jews were murdered during ‘Operation Harvest Festival,’ including those in smaller forced labor camps such as Chelm.”

Several authors have touched on this gigantic massacre that is alleged by official historiography, but not one of these authors has approached the matter from an historical and technical perspective. We shall attempt to do this in the present chapter.

Let us begin by noting that while the “code word” Operation Harvest Festival appears in every work discussing the alleged massacre, the origin of this name is not explained in any of them. Who coined the phrase? Who used it? In which documents does it appear? The historians maintain a deafening silence on these fundamental questions – which is not really surprising, since there is not a single document dealing with this alleged mass execution. The only documented use of the term “harvest festival” falling approximately into the time in question occurs in the diary of Hans Frank. In his summary of an October 23 discussion with Secretary of State Josef Bühler, President Ohlenbusch, Press Chief Gassner and Senior Provincial Administrative Councillor Weirauch, Frank used this term, but strictly in the literal sense: Count A. Ronikier, Chairman of the Polish Chief Committee, had sent the Governor General a letter in which he stated that his participation in the harvest festival scheduled for the following day would depend on whether or not the Germans would guarantee that no Poles would be executed.⁵⁷⁴

⁵⁷³ *Enzyklopädie des Holocaust. op. cit.* (note 7), v. I, pp. 418f.

⁵⁷⁴ PS-2233. In: *IMT*, vol. XXIX, pp. 614f. Frank replied that if Count Ronikier was outraged by the execution of Polish partisans by the Germans, then he, Frank, was even more outraged by the murder of almost 1,000 Germans by the Poles. *Ibid.*

2. Past History and Reasons for the Alleged Massacre According to Official Historiography

In a long article about “Operation Harvest Festival,” Adam Rutkowski writes:⁵⁷⁵

“The prisoners’ revolt in the extermination camp Sobibór [on October 14, 1943] took the German occupation authorities completely by surprise and triggered a panic. They began to regard the Nazi camps for Jews in the surrounding area as ‘highly dangerous hotbeds of resistance’ and as autonomous breeding grounds for unrest and chaos. This revolt attracted the attention not only of the police, military and administrative authorities in the District but also that of Hans Frank himself, the Governor General of occupied Poland. On October 19, 1943, just five days after this unusual event, Frank convened an extraordinary meeting of the ‘government’ in Cracow to discuss the matter of security. All experts and persons responsible for ‘order’ in the General Government (G.G.) attended, namely Police General Walther Bierkamp, Commandant of the Orpo [=Ordnungspolizei, Order Police], General Haseldorff as representative of the Wehrmacht, General Sommé as representative of the Luftwaffe, Secretary of State Josef Bühler, General Schindler, the Chief of Army Inspection in the G.G., etc. Referring to the recent events in Sobibór, all participants stressed the great danger which the ‘Jew camps’ in the Lublin District posed for the Germans.”

There is no question that approximately 300 inmates broke out of the Sobibór camp on October 14, 1943. Among other units, the three squadrons of the Pol. Cavalry Unit III, stationed in Chełm, were detailed for hunting the fugitives down. Regarding the deployment of the first squadron, their “Situation Reports” for the time from September 26 to October 25, 1943, state:⁵⁷⁶

“From October 14 to October 18, 1943, the squadron participated in the Jew-related operations of the SS Special Unit Sobibór (40 km northeast of Cholm). In cooperation with the Wehrmacht and the Border Patrol [sic], about 100 of the 300 escaped Jews could be eliminated.”

Regarding the second squadron, the reports state:⁵⁷⁷

“The second squadron participated in the following major operations: on October 14, 1943, together with the SS.-Pol. Cavalry Unit III, in the forested area north of Kaplonosy. On October 16 to 18, 1943, together with the SS.-Pol. Cavalry Unit III, at Sobibór.”

However, these brief reports would not seem to indicate that the German authorities were all that worried about security in the Lublin area. While it is true that Hans Frank convened a session on October 19 to discuss this matter,

⁵⁷⁵ Adam Rutkowski, “L’opération ‘Erntefest’ (Fête de moisson) ou le massacre de 43.000 juifs les 3-5 novembre 1943 dans les camps de Majdanek, de Poniatowa et de Trawniki,” in: *Le Monde Juif*, octobre-décembre 1973, no. 72, pp. 13ff.

⁵⁷⁶ Wojciech Zysko, “Eksterminacyjna działalność Truppenpolizei w dystryktie lubelskim w latach 1943-1944” (The Extermination Activity of the Troop Police in the Lublin District in 1943-1944), in: *ZM*, VI, 1972, p. 186.

⁵⁷⁷ *Ibid.*, p. 187.

the discussions focused primarily on the results of the decree regarding combating attacks on the German reconstruction efforts in the General Government which had already been proposed by Assistant Secretary Wehr on October 2, 1943,⁵⁷⁸ and which had taken effect on October 10, four days before the mass escapes from Sobibór. This decree, intended particularly as a countermeasure to the Polish Resistance movement, provided for an expansion of the areas of jurisdiction of all security organs as well as for reprisals against local populaces for the murder of Germans by partisans.⁵⁷⁹ Any danger posed to security in the Lublin district by Jewish camps was so purely hypothetical that it is not even mentioned in the excerpts of the October 19 session protocol which were submitted at the Nuremberg Tribunal,⁵⁷⁹ even though the authors of Nuremberg Document PS-2233 scoured Hans Frank's diary thoroughly for anything which might have served to fashion a noose for him and the members of his Administration.

3. The Chain of Command

Rutkowski reconstructs the relevant chain of command as follows:⁵⁸⁰

“After Himmler had been informed of the revolt in Sobibór and about the mass escape of the rebels, he ordered Friedrich Wilhelm Krüger, the Higher SS and Police Chief of the General Government, to liquidate all Jewish camps in the Lublin District as quickly as possible. Krüger then called Jakob Sporrenberg, the SS and Police Chief of the same District, to Cracow to inform him of Himmler's order and to put him in charge of carrying it out [...]. After a brief stay in Cracow, Sporrenberg returns to Lublin, where a telegraph message awaits him: SS and Police units will arrive in Lublin to launch the operation against the Jews [...].

During that time,^[581] special SS units and commandos arrived in Majdanek, just as General Krüger had announced. They came from various locations, including from the concentration camp Auschwitz-Birkenau. Erich Muhsfeldt, then Chief of the Majdanek crematorium, testified that ten SS-men commanded by Otto Moll and Franz Hössler arrived from Auschwitz. The remaining commandos came from Cracow, Warsaw, Radom, Lwów, Lublin and Debica.”

The verdict at the Düsseldorf Majdanek Trial describes the last phase of the chain of command as follows:⁵⁸²

“Late in the evening of November 2, 1943, Sporrenberg called together the leaders of the units intended to participate in this operation – the leaders of units of the Commander of the Security Police (KdS) in Lublin, of the Waffen-SS, and of

⁵⁷⁸ *IMT*, vol. XXIX, p. 612.

⁵⁷⁹ *Ibid.*, pp. 612f.

⁵⁸⁰ Adam Rutkowski, *op. cit.* (note 575), p. 14.

⁵⁸¹ Between October 30 and November 1.

⁵⁸² District Court Düsseldorf, *op. cit.* (note 55), v. II, pp. 459f.

Police Regiments 22 and 25 – as well as the commandants of the camps Majdanek, Poniatowo [actually: Poniatowa] and Trawniki. Representing the concentration camp in these discussions was either the deputy camp commandant Florstedt, who had been arrested shortly before [...] or the newly appointed camp commandant Weiss. During these discussions Sporrenberg advised those present of the impending measures, justifying them by pointing out that the Jews remaining in the Lublin district were to be liquidated ‘as per the highest orders’.”

Before we continue we must explain how the police force in the General Government, and specifically in Lublin District, was structured in early November 1943. The Higher SS and Police Chief (HSSPF), SS-*Obergruppenführer* Krüger, reported directly to Himmler; Krüger himself was the superior of the Commander of the Order Police (BdO), Major General of the Police Grünwald, and of the Commander of the Security Police and the Security Service (BdS), SS-*Oberführer* Bierkamp. Also subordinate to the HSSPF was the SS and Police Chief (SSPF) of Lublin District, SS-*Gruppenführer* Sporrenberg. Himmler was the Supreme Chief of the police force, but Governor General Frank, who reported directly to Adolf Hitler, attached great importance not only to his complete independence of Himmler but also to his command over all police formations in the General Government, and he made no secret of this. The following is one example from the time period here at issue:

On October 23, 1943, on the occasion of the beginning of the winter semester at the new University of Cracow’s Academy of Administration, Frank gave a lecture on the topic of “The Leadership Principle in Administration” in which he said, *inter alia*:⁵⁸³

“We are subordinate exclusively and directly to the Führer. In the General Government the Administration has the same functions as the Reich government and the other Reich offices have in the Reich proper. We have legislative authority for this region. Police and security forces are subordinate to the Governor General.”

Three days later, during the government session of October 26, 1943, Frank took the same line:⁵⁸⁴

“The policy which I was determined from the start to maintain in this region is sanctioned by the Führer; he is the only one to whom we are answerable. No one else has the right to give us orders in any way, shape or form.”

This was no vain bragging, for the HSSPF of the General Government, Krüger, was also Secretary of State for Security Matters and as such was also subordinate to Frank.

In practice, any order issued by Himmler for the execution of more than 40,000 Jews in the camps of Lublin District could under no circumstances have been carried out without Frank’s approval. If Himmler had actually planned such a massacre, there would unquestionably have been some perti-

⁵⁸³ PS-2233. IMT, vol. XXIX, p. 614.

⁵⁸⁴ *Ibid.*, p. 630.

ment comments to be found in Frank's diary, regardless whether the Governor General had approved or rejected the plan. But Frank's diary contains not even the slightest suggestion of any such enormous mass murder – neither about its order nor about preparations for it, nor about its implementation, beginning with the aforementioned session of October 19, 1943.

Another strange circumstance is the following:

On November 18, two weeks after the alleged slaughter, Himmler was in Cracow as the Governor General's guest. If the butchery had really taken place, then only with Frank's permission, what better opportunity could the latter have found to praise the executor of the bloody order? In the presence of Himmler and "leading members of the General Government's Administration and numerous SS and Police Chiefs" (in other words, men with whom he could have been perfectly open), Frank gave an address in which he praised the police and thanked Krüger for having crushed a partisan group. He said:⁵⁸⁵

"What the police from all units have achieved here need not be spelled out; their achievements make up one of the proudest chapters in German police history. The fact that you, my dear General Krüger, did such exceptionally good work this summer in combating the so-called Kolbak Gang, which like a bolt out of the blue suddenly struck the Galicia District which we had thought was almost pacified, is a particularly glorious chapter of your achievements. I would like to express my especial gratitude, and thank you in the name of all Germans and all members of the Administration."

Regarding an "Operation Harvest Festival," on the other hand, Himmler said nothing at all, even though if it had taken place he would have had even more reasons to thank Krüger, even if only in veiled form, for example with a covert reference to the Jews in the General Government whose numbers had declined because they had "emigrated or been shipped east."⁵⁸⁶

But what is even more strange is the way in which Odilo Globocnik described the events of that November 3:⁵⁸⁷

"On November 3, 1943, the labor forces were taken from the labor camps and the plants were shut down. The camp commandants had not been informed of this, even though the responsibility rested with them; thus, I was hindered in the performance of my supervisory duties. I instructed the camp commandants to carry out the closures and to continue acknowledging orders and transfers."

The day before the camp was evacuated, Arms Inspector/Cracow General Schindler, acting on the basis of SS-Obergruppenführer Krüger's promise, came to an agreement with the camp leaders that

- a) henceforth only armament orders will be sent to the camps;*
- b) on November 2 he had been assured that another 10,000 Jews would be detailed to armaments work. This agreement could not be met."*

⁵⁸⁵ *Ibid.*, p. 618.

⁵⁸⁶ *Ibid.*, pp. 619-621.

⁵⁸⁷ *Wirtschaftlicher Teil der Aktion Reinhardt*. Undated document by Odilo Globocnik. NO-057.

So just one day prior to the alleged mass murder, Schindler and Krüger were intending to expand the camps in Lublin District and to assign another 10,000 Jewish forced laborers. But if Krüger had received Himmler's order a few weeks earlier, decreeing that the Jews in the SS labor camps were to be shot, then how can one explain his above "promise" to the commandants of these selfsame camps... and on the day before the mass execution, no less?

The fact that these commandants had not been informed of the evacuation of the Jews from the camps, set for November 3, is admittedly very odd, regardless whether one presumes the murder or the transfer of these Jewish workers.

We are indeed left with an unsolved riddle here.

4. Carrying out the Order

In essence, all descriptions of the alleged massacre are based on the account of SS-*Oberscharführer* Erich Mußfeldt, who testified that he had had to attend the mass execution at the new Crematorium and afterwards had supervised the cremation of the corpses. It is therefore worth repeating in detail what Mußfeldt stated on August 16, 1947, in Polish captivity:⁵⁸⁸

"One day in late October 1943 excavation of pits was begun behind Compounds V and VI, approximately 50 meters behind the structure of the new Crematorium. 300 inmates were put to this work; they dug without interruption for three days and nights, in two shifts of 150 each. In the course of these three days, three pits were excavated; they were more than two meters deep, zigzag-shaped, and each about 100 m long.

During these three days, special commandos from the Auschwitz concentration camp as well as SS and Police commandos from Cracow, Warsaw, Radom, Lwów and Lublin gathered in Majdanek. Otto Moll and Franz Hößler came from Auschwitz with 10 SS men. Altogether, some 100 SS men arrived from the cities I mentioned, and these SS men made up the Special Commando. On the fourth day – it may have been November 3 – reveille was sounded at 5:00 a.m. Therefore I went to that part of the camp where I usually stayed. The entire camp was surrounded by the police; I would estimate that there were about 500 policemen. They stood guard with their weapons at the ready. They were armed with heavy and light submachine guns as well as with other automatic weapons.

A truck mounted with a radio transmitter was parked near the new Crematorium; a second such truck stood near the camp entrance, not far from the Construction Office. When I arrived at the camp grounds, both transmitters were already operating. They broadcast German marches and songs as well as dance music from records. The two trucks had been provided by the Propaganda Office [of the NSDAP] in Lublin.

⁵⁸⁸ Anna Zmijewska-Wiśniewska, *op. cit.* (note 164), pp. 142-146.

I want to stress that up to that day I had no idea of the storm that was gathering. While the pits were being dug I had thought that they were air-raid trenches, since an anti-aircraft battery was stationed nearby. I asked an SS-man what they were for but I received no answer, and I got the impression that he himself didn't know what it was all about. The Jews who had been put to digging the pits replied to my questions that these pits were surely intended for them. I wouldn't believe that; I laughed at them and said that no doubt they were air-raid trenches. It was an honest remark, for at that time I really thought that.

Around 6:00 a.m. – or maybe it was already near 7:00 a.m. – the operation began. Some of the Jews who were gathered on Compound V were herded into a barrack, where they had to strip naked. Then Commander Thumann cut the wires of the fence separating Compound V from those pits, making a passageway. Armed policemen formed a human chain from this passageway to the pit. The naked Jews were led past this line-up to the pits, where an SS-man from the Special Commando chased them into one of the pits, in groups of ten. When they were in one, they were chased to the other end of the pit, where they had to lie down, and then an SS-man from the Special Commando shot them from the edge of the pit. The next group was likewise driven to the same end of the pit, where they had to lie down on the bodies already there, so that the pit gradually filled with layers of corpses lying crosswise almost up to the edge. Men and women were shot separately, in separate groups.

This operation went on without a pause until 5:00 p.m. The SS-men in charge of overseeing the execution took turns; after their replacements arrived they went to the local SS barrack to eat, and the execution continued without respite. Music was blaring from the two radio transmitters the entire time. I observed these events from the new Crematorium, where I had my own room for myself and the inmates assigned to my unit.

That day all the Jews in the Majdanek camp were shot, also those who were quartered with various enterprises such as DAW and the Clothing Works as well as all those in the units working outside the camp. Jews who had been brought in from the [Lublin] Castle were also shot.⁵⁸⁹ The entire operation was organized along military lines: a radio transmitter was used to keep in contact with the Chief of the SS and Police in Lublin and with other higher officers. The SD officer supervising the operation on-site (I don't recall his name) used this transmitter to give updates on the progress of the operation by periodically announcing the number killed. I heard that a total of more than 17,000 Jews of both sexes were shot that day. This also included all the Jews from my own commando. In the morning, after I had arrived in the camp, I had made inquiries as to what was going on, and I had asked Commander Thumann to please leave me my commando. He told me that was impossible; the operation, he said, was being conducted by Globocnik and the SD, and all the Jews of Lublin were to be killed, on the order of Governor General Frank. He added that instead of the Jews I would be assigned a unit of Russians.

However, 300 Jewesses were left alive that day; they were needed to sort the things that had been piled up in the barrack where the unfortunate victims had un-

⁵⁸⁹ The Germans had confined political prisoners in the Lublin Castle.

dressed before being led to the slaughter. Another 300 Jews were kept in the camp, at the disposal of the so-called Special Commando 1005. They were all quartered on Compound V. The women from this group had arrived in Majdanek in March and April 1943.^[590] A couple dozen days later the men were gradually incorporated into the Special Commando [...].

After all the Jews had been shot on November 3, the pits were covered over with a thin layer of soil.

On the day this operation was carried out, the camp received a new commandant. SS-Sturmbannführer Florstedt was recalled, and SS-Sturmbannführer Weiss of Amtsgruppe D took over his post. Florstedt was relieved of duty because he had appropriated Jewish possessions. The matter was investigated by a Special Unit of the Reich Criminal Police led by SS-Sturmbannführer Morgen. To try and save his neck, Florstedt pretended to be insane. Even before he was relieved of office he had ordered me to remove the bodies of those murdered on November 3. Commandant Weiss later repeated this order. I was assigned 20 Russians for this purpose. The fourth day I gathered wood and boards, and on November 5, 1943, I began to burn the corpses.

Since a section of the pits (that end at which the victims had climbed down into them) was not filled with bodies, I piled a bit of soil there so that a small incline was formed, making it easier to climb down. The following day I set up a sort of wooden grate in the pit; that's where the inmates placed those bodies that were in the farthest part of the pit. When the pyre was ready I poured methanol over it and set it on fire. I set up the next pyres closer towards the far end of the pits, on those spots where the bodies had lain that were already cremated. Once the ashes cooled off after the pyre burned down, the inmates from my unit brought it up, and then the bones were pulverized in a special, gasoline-powered mill. This powder was then put into paper bags and taken on cars to an SS-factory near the camp, where this bone meal was later used to fertilize the soil. My work was supervised by an SD functionary from Lublin who saw to it that all the bodies were cremated, that no unburned bodies remained in the pits, that any gold teeth were pulled from the bodies prior to cremation, and that all jewels they wore were removed [...].

By Christmas 1943 I had finished cremating the bodies of the more than 17,000 Jews murdered on November 3. After cremation was concluded, the pits were filled with earth and leveled off [...].

Construction of the [new] Crematorium was completed after New Year 1944. I cremated the bodies of those who had died in the camp up to that time, together with those of the victims of November 3, 1943."

Let us now examine the salient points of this statement.

a) The Pits

First, a very important point: an air photo dating from September 18, 1944, does in fact show three pits approximately 50 m from the new Crematorium; the longest of these measures some 55 m.⁵⁹¹ But the official plan⁵⁹² drawn up

⁵⁹⁰ The Polish text has 1944 as the date, but this is obviously a misprint.

⁵⁹¹ Cf. Photograph V.

in August 1944 by the Polish-Soviet Investigative Commission does not show these pits, even though this plan is very detailed and shows, among other things, a depression approximately 40 m × 30 m in size, about 250 m north-east of Barrack 42.⁵⁹³ Why did the Polish-Soviet experts not indicate the pits near the crematorium on their plan?

In his account of the alleged execution of November 3, 1943, Simonov speaks of “several pits, two meters deep and several hundred meters long,”⁵⁹⁴ but even though he personally inspected the camp he does not mention the pits in his description thereof. Simonov writes at length about the new Crematorium, and continues:⁵⁹⁵

“That it was necessary to build the crematorium became particularly apparent after the Katyn affair. Since the Germans feared that they might once again be exposed by an exhumation of the graves where they had buried their victims, they began extensive excavations near the Lublin camp in early fall 1943. They removed the semi-decomposed bodies from the numerous pits in the vicinity of the camp, and burned them in the crematorium to wipe out the evidence of their heinous deeds. The ashes and charred bones from the cremation oven were thrown back into the same pits where the bodies had been dug up. One of these pits had already been opened. In it, a layer of ashes almost a meter thick was found.”

Thus it is clear that the three pits appearing on the air photo of September 18, 1944, did not yet exist at the time the camp was overrun. After all, Simonov was escorted by former inmates who showed him the horrors of the camp, and after visiting the ruins of the new crematorium he would not under any circumstances have forgone the opportunity to linger over those pits and to report that the most bestial atrocity in the camp’s history had been committed there. A photograph taken in August at the earliest, but probably in September or October 1944, which was then submitted as evidence at the Lublin Trial, shows the cross-section of one of the three pits visible on the air photo: the stack of the new crematorium rises up in the background; in the foreground approximately 50 skulls can be seen, lined up neatly in five rows, and beside them is a pile of long human bones. Farther in the background is a small group of people, two of whom are standing in another pit, up to chest level, while the others are standing at the pit’s edge. It is also clear that the pits were opened by the Soviets and the Poles, and in any case this photo shows the most horrific of their finds.

Today there are two pits near the new crematorium. The first, which is closer to the camp fence, looks much like that in the aforementioned photo, both in terms of its length and of the location of its three component parts. It consists of three segments. The first is approximately 4 m long and runs south-

⁵⁹² See Document 5.

⁵⁹³ On the map this ditch is numbered 5.

⁵⁹⁴ C. Simonov, *op. cit.* (note 310), p. 16.

⁵⁹⁵ *Ibid.*, p. 11.

southwest (about 200 degrees), the second is roughly 25 m in length and runs south-southeast (approximately 145 degrees), while the third is some 27 m long and runs east (approximately 85 degrees). The pit is funnel-shaped; the distance between its edges varies from 4 to 7 m, while the average width at its bottom is 1 m. The depth ranges from 1.50 to 3.20 m. The third segment branches off into another ditch approximately 11 m long and running north (roughly 15 degrees). It extends all the way to the Mausoleum that was built beside the crematorium. Incidentally, this third branch is not visible in the air photo.

The second pit, or ditch, runs parallel to the first in parts and consists of two segments, one 9 m in length running south-southwest (approximately 220 degrees) and one fully 11 m long running south-southeast (about 145 degrees).

This ditch is funnel-shaped as well. Like the first, its ground-level width from edge to edge is 4 to 7 m, and its bottom width is also approximately 1 m. It varies in depth from 1.60 to 2.60 m. On the air photo this second segment is roughly 21 m long. The present-day funnel shape of the two ditches is no doubt due to the gradual crumbling of their edges.

Thus, the present shape and form of these two ditches does not permit any conclusions with regard to what took place there more than half a century ago.

Insofar as the situation of November 3, 1943, is concerned, there is no material or documentary proof that the three ditches visible on the air photo already existed at that time or, if they did already exist, that they were of the dimensions apparent on the air photo. According to Erich Mußfeldt the execution pits were zigzag-shaped, which holds true – partly – for only the first ditch on the air photo. On the other hand, this air photo reveals numerous zigzag-shaped ditches, including at least 10 W-shaped ones approximately 30 m long in the area of the construction yard northeast of Compound I, as well as one more than 50 m in length beside the camp fence close by the camp headquarters. Some 500 m west of the camp there is a zigzag-shaped, almost circular ditch about 300 m in length; it is connected to two other pits, also zigzag-shaped. The first of these extends eastward for several hundred meters all the way to the camp grounds. The other runs in the opposite direction for approximately 60 m. Furthermore, some 400 m distant from the three pits near the crematorium there are two additional, sizeable ditches, similarly zigzag-shaped and approximately 100 m long. And finally, a zigzag-shaped ditch of the same length appears at the southern edge of Compound VI.⁵⁹⁶ The origin and purpose of these ditches are unknown.

At the Majdanek Trial in Düsseldorf, however, the Court, drawing exclusively on eyewitness testimony, claimed the following with regard to the alleged execution ditches:⁵⁹⁷

⁵⁹⁶ See Photograph V.

⁵⁹⁷ District Court Düsseldorf, *op. cit.* (note 55), v. II, p. 459.

“In late October 1943, probably on Sporrenberg’s initiative, excavations were begun behind the eastern corners of the Protective Detention Camp behind Compound V, near the so-called Crematorium and approximately 100 m distant from the so-called L-Barrack located on this side of Compound V. Here, a 6 to 7 m wide pit was dug, as were at least three zigzag-shaped ditches extending from the pit diagonally into the surrounding land. The ditches were up to 100 m long, between 1.5 and 3 m deep, and approximately 3 m wide at the bottom. They were to serve as execution site for the victims; the pit was intended for ‘distributing’ the victims among the ditches.”

Let us note right away that the air photo of September 18, 1944, shows no trace of this pit. Where the three ditches are concerned, they beg two questions:

First, the shape of these ditches is inexplicable. Why did they have to be zigzag-shaped? Normal, straight ditches would have been much easier and faster to excavate. The zigzag-shape is all the more mysterious since Mußfeldt claimed that the three ditches were dug in three days’ uninterrupted shift work, which means that the matter must have been very urgent.

Second, the location of the pits was such that there would have been no hope of covering up the mass murder. The aforementioned air photo shows that the town of Dziesiata was only approximately 400 to 500 m distant from the ditches, meaning that the townspeople could have watched the massacre comfortably from the windows of their homes. Under these conditions, playing loud music would have been completely pointless, for even if the townspeople had not heard anything, they could still have seen it all.

b) The Execution Process

According to Mußfeldt the killing began at 6 or 7 o’clock in the morning and ended around 5:00 p.m., so that it could not have taken more than 11 hours. The Jews were liquidated in groups of ten. Assuming that the executions took place in all three ditches concurrently, this would indicate $(17,000 \div 30 =)$ 567 separate executions. Therefore, each execution took $(11 \times 3,600 \div 567 =)$ approximately 70 seconds at each ditch. In this short time, the ten people making up each of the three groups had to climb down into their ditch, cover a distance of 50 m on average and lie down on the bodies of their predecessors, to be shot in their turn. After the first few executions, the victims would literally have had to climb onto the corpses of the earlier victims. Perhaps all this might theoretically have been possible in 70 seconds, but only if everything went absolutely smoothly, that is, if there was never any resistance or any attempts at escape – which is impossible. The victims would have known that they had nothing left to lose, and at least some of them would have put up desperate resistance.

The execution commando is said to have comprised 100 SS-men, meaning that 33 or 34 would have been available per execution ditch. If these took

turns and alternated regularly, each executioner would have carried out 17 of the group executions and been “on duty” for about 20 minutes, *i.e.*, for barely 3% of the total time which the entire operation took. Therefore no doubt several SS-men would have been involved per execution. If they used automatic weapons, each execution group would have used many times more than 10 bullets, for the automatic weapons of that time fired some 600 shots per minute, the MG 42 as many as 1,200 shots.⁵⁹⁸ For example, if four of the killer marksmen had fired for even two seconds, they would have expended 80 to 160 bullets to kill 10 victims. Thus, the amount of ammunition used would have been enormous. But Mußfeldt wisely remains silent on this point and also makes no mention of the numerous ammunition crates that would have to have been stacked up along the execution pits or on trucks standing nearby.

Where were the men from the Special Commando posted? Mußfeldt makes do with the laconic comment that they stood by “the edge of the pit.” Consider:

- Each ditch was approximately 100 m long, 3 m wide and 2.25 m deep on average, making for a volume of about 675m³;
- The excavated material took up a volume greater by 10 to 25%;⁵⁹⁹
- Mußfeldt testified that on the very day of the massacre he was ordered to begin cremating the bodies, and that the ditches were filled in again and leveled so as to destroy the evidence.

This means that on November 3, 1943, an enormous pile of earth some 800m³ in volume lay beside each ditch. Oddly enough, Mußfeldt also does not mention this, even though these mountains of excavated material must have made it difficult for him to see what was going on.

That Otto Moll, Franz Hössler and 10 other SS-men were sent to Majdanek shortly before the mass murder is not mentioned anywhere in Danuta Czech’s *Auschwitz Kalendarium*.¹²² There is also no other documentary evidence for the dispatch of the other SS-men.

c) Body Cremation

As we have just pointed out, Mußfeldt claims to have received the order to cremate the bodies on the very day of the mass murder. In light of this it is difficult to understand why the bodies would then first need to be covered up with soil at all.

Still according to Mußfeldt’s own statements, made in Polish Communist captivity, Mußfeldt proceeded to obtain the required firewood on November 4,

⁵⁹⁸ *Meyers Handbuch über die Technik*, Mannheim: Bibliographisches Institut, 1964, p. 500.

However, the MG 42 could not have been used for this purpose, since its powerful recoil and heavier weight required that it be supported *i.e.* mounted for use. What is more, on average the barrel of this machine gun had to be changed after every expended ammunition belt, since it was prone to overheating.

⁵⁹⁹ G. Colombo, *Manuale dell’ingegnere*, Milan: Hoepli, 1916, p. 190.

and began cremating the bodies the following day. He does not touch on the matter of the firewood again in the rest of his statement, but the quantities required would have been enormous. Since we⁶⁰⁰ have performed experiments in the burning of animal flesh, we know that 3.1 kg wood are required to burn 1 kg of flesh in an oven that is open at the front and top and equipped with a grate. If the flesh is cremated in a pit, the firewood requirement increases to 3.5 kg. In a mass cremation situation in a large ditch it is safe to postulate a minimum of 3 kg firewood per kg of flesh to be cremated, which means that 200 kg firewood are needed to cremate one body. This means that some 3,400 tons of firewood would have been required for the cremation of 17,000 bodies. That is approximately equal to 120 freight cars, fully loaded! Where did such a gargantuan amount of firewood come from, and how was it transported to Majdanek? Where was it stacked to protect it from the autumn rains and frost? Not only does Mußfeldt fail to answer these essential questions – he does not even acknowledge them.

Since according to Mußfeldt cremation was finished by Christmas, it cannot have taken more than 50 days at most (from November 5 to December 24).

In his statement of August 15, 1947, Mußfeldt testified that in February 1943 Florstedt, then commandant of Majdanek, had sent him to Auschwitz where he was to familiarize himself with the technique of cremation. He continues:⁶⁰¹

“After I had looked at everything, I returned to Lublin the following day. On Florstedt’s orders, I and the unit assigned to me began to cremate the bodies that had been buried in the forest towards Lwów. At first I excavated a pit, but because cremation did not proceed quickly enough in this pit I devised the following set-up for cremation: I spread old truck tarps over rocks piled to a considerable height, ordered the bodies placed on these, and poured methanol over them. I had wood stacked beneath the tarps and set on fire. In this way about 100 bodies could be burned at one time. Some of them had been dug up, some were fresh, just brought in from the camp. After such a load had been reduced to ashes, these were pounded to powder and dumped into the pit whence we had removed the bodies in the first place. To pound the ashes we used iron sheets and pounders. These tools were supplied by an SD functionary from the so-called Commando 1005 who supervised my work. In this way I managed by the end of October to cremate all the bodies buried in the forest and in the region behind Compound V. According to the pertinent calculations I cremated approximately 6,000 bodies in the forest and approximately 3,000 behind Compound V. These figures also include the fresh corpses of inmates who died in the camp during this time.”

To summarize: Mußfeldt dispensed with cremations in pits because this method was inefficient, and he needed more than eight months to cremate 9,000 bodies! But in November and December, he claims, he chose precisely

⁶⁰⁰ I.e. Carlo Mattogno, who performed these experiments in fall 1994 and winter 1995.

⁶⁰¹ Anna Zmijewska-Wisniewska, *op. cit.* (note 164), pp. 141f.

this inefficient method of cremation in pits, and managed more than 17,000 bodies in at most 50 days!

Judging from a photograph taken in Krepiecki Forest in 1943, cremation proceeded very slowly even with the set-up described by Mußfeldt. The photo shows about 20 charred bodies lying on a metal grate, which rests on some stones and has warped from the heat.⁶⁰² In light of this it is not surprising that the cremation of each of the 90 pyres holding 100 bodies took an average of four days.

But if it took more than four months to cremate 9,000 bodies, then why did it only take 50 days, or even less, to manage more than 17,000, especially considering that all of 20 people were available for this job?

One of the aforementioned experiments in cremating animal flesh in a pit showed that the temperature of the embers was still fully 280°C even 24 hours after the wood had been set on fire! After 31 hours it was still 160°C, even though the quantity of firewood that had been burned only weighed 52.5 kg. How long would it have taken the embers from several dozen tons of firewood to cool off? Even if one presumes a minimum time of 48 hours for a pyre to burn down, a cremation would *theoretically* still have taken two days, so that 700 bodies would have been cremated in that time.⁶⁰³ In *practical* terms, however, the time between individual cremations would have been longer, since the 20 men at Mußfeldt's disposal would have had to perform a whole series of tasks. To give an idea of the difficulties involved in such an operation, we shall base the following data on 700 bodies:⁶⁰⁴

1. Approximately 140 tons of wood had to be carried into a pit and stacked there;
2. 700 bodies had to be carried out. After the firewood was stacked, these bodies had to be placed on the wood;
3. After the pyre had burned down, approximately 3.7 tons of human ashes⁶⁰⁵ and roughly 11.2 tons of wood ashes⁶⁰⁶ had to be removed from the pit;

⁶⁰² *Op. cit.* (note 23), Photographs 1 and 2 (photos on unnumbered pages).

⁶⁰³ One would have to add to the 17,000 execution victims another approx. 500 inmates who died in the camp in November and December 1943.

⁶⁰⁴ We assume three pyres, *i.e.*, one per pit.

⁶⁰⁵ We proceed from the assumption that the average weight of a body was 67 kg and that a quantity of ash weighing 8% of the body remains after a cremation. The latter figure is slightly greater than the percentage remaining after incineration in a crematorium, since organic tissue is never completely incinerated in an open-air cremation. The calculation is as follows: (67×700×0.08=) approx. 3.75 tons. – In the cremation experiment which we (C.M.) performed, the weight of the ashes was 4% of the flesh, even though the beef that was used was practically boneless. Cf. “Combustion Experiments with Flesh and Animal Fat,” *The Revisionist*, 2(1) (2004), pp. 64-72.

⁶⁰⁶ We proceed from the experimental findings of 8% ashes and arrive at (140 × 0.08=) 11.2 tons.

4. The ash had to be sieved, and about 3.7 tons of it had to be transported to the “mill.”
5. About 3.7 tons of bone meal had to be put in paper bags (74 bags at 50 kg each).

Even if one accepts the unrealistic assumption that 20 men could have done all this in a single day, a cremation would have taken three days. This means that the cremation of approximately 17,500 bodies would only have been possible if more than 1,000 bodies were burned together each time,⁶⁰⁷ in other words at least ten times as many as Mußfeldt had managed in the previous months.

In light of these bare facts, it is no longer difficult to assess Mußfeldt’s statements. They are unbelievable through and through, which means that his confession was forced from him, or offered in hopes of leniency.

5. Reports of the Polish Resistance Movement

The first account of the alleged massacre is contained in a secret message⁶⁰⁸ which Majdanek inmate Henryk Jerzy Szczęśniewski is said to have written on the very day of the crime itself, on November 3, 1943.⁶⁰⁹ However, several internal inconsistencies in this note show that it must have been written later. For example, November 2 is not called “yesterday,” but “the day before” (*na dzień przedem*).⁶¹⁰ What is even more revealing is that the author mentions an event that took place three days after the alleged mass execution (*na trzeci dzień*),⁶¹⁰ i.e., he refers to November 6. The letter seems rather incoherent and disjointed. The author devotes only a few lines to the mass murder itself, and supplements these with a sketch;⁶¹¹ the text reads as follows:⁶¹⁰

“The operation proceeded this way: on Compound V, in front of the Crematorium, they [i.e., the guards] set up a fence around the Laundry – in front of the Laundry on Compound V they [i.e., the Jews] stripped naked [in] A and went through the fence [in] C [into] B, where they were shot with carbines and submachine guns, and there they were buried [in] D.”

Regarding the number of victims, the author cites 17,000 and 22,000 dead, “as per conversations with the SS-men.”⁶¹⁰

The entire letter is written in a sober, downright objective tone: there is no sense of the horror that the writer should have felt at the sight of a blood bath of such an extent, and the massacre is reported more like a mundane detail of

⁶⁰⁷ In that case Mußfeldt’s team would have had even more work to do.

⁶⁰⁸ The Polish term is “gryps.”

⁶⁰⁹ Zbigniew Jerzy Hirs, *op. cit.* (note 467), pp. 212-214.

⁶¹⁰ *Ibid.*, p. 214.

⁶¹¹ See Document 38.

a camp chronicle. No less surprising is the fact that the letter contains no request to its recipient, one Kazimiera Jarosinska, whom her inmates regarded as a sort of mother figure (“*mateczka*”)⁶¹², to inform the illegal Resistance Movement and the Polish government-in-exile in London of this atrocity.

So there is no doubt at all that this letter was dated retrospectively. We do not know by whom, since Szczęśniewski’s correspondence was not found until 1966.⁶¹² Regarding the mass execution, the writer claims that it actually took place not in the ditches themselves, but in front of these (Zone C on his sketch); not until afterwards were the bodies buried in the ditches (Zone C). This is certainly not an insignificant detail. It is also anything but likely that the author found out in “conversations with the SS-men” how many Jews had been shot.

The *Delegatura* learned of the alleged massacre only after an inexplicable delay, and the first reports differ from today’s official version in some important aspects. We shall reproduce the relevant reports in chronological order.

On November 15 the *Delegatura* reported:⁶¹³

“On Friday, November 5, a massacre was committed in Lublin. The Jews from all Lublin camps were brought together in Majdanek, and shot.”

On November 18:⁶¹³

“Reliable sources state that all camps in Lublin have been entirely liquidated. (Altogether about 10,000 people.) The inmates from all camps were brought together in Majdanek and shot. Among the camps to be liquidated was that on the Lublin airfield which (a unique case on Polish territory) had previously held selected Jews – social activists, politicians, the foremost representatives of science, art etc. For a long time they had lived there under the illusion that since they had been specially selected and, in so many cases, transferred to the air field from other camps, the fate in store for them must be a better one. The liquidation of these camps has inflicted the last painful losses on the Jews’ social fabric.”

On November 24 the *Delegatura* reported:⁶¹⁴

“Lublin. In Majdanek a massacre was committed of Jews who had been brought together there from all Lublin-area camps. A few days before, the Jews had been ordered to excavate pits outside the camp grounds – pits several hundred (*kilkuset*) meters long, three meters deep and five meters wide. On November 4 an SS unit arrived at the camp. The day after (November 5) the Jews were divided into groups, which were led to be executed one after the other. They were ordered to strip naked and were then mowed down with submachine guns. Loud dance music broadcast over megaphones drowned out the shots. The SS-men had been told that the execution victims were all Soviet Commissars and spies. The last group was taken to Trawniki to cremate the bodies, and then murdered.”

And finally, the *Delegatura* report of November 30.⁶¹⁵

⁶¹² *Ibid.*, p. 205.

⁶¹³ Krystyna Marczevska, Władysław Ważniewski, *op. cit.* (note 445), p. 207.

⁶¹⁴ *Ibid.*, p. 218.

⁶¹⁵ *Ibid.*, pp. 218f.

“Majdanek. Preparing to evacuate Lublin, the Germans have begun the liquidation of Majdanek. The inmates were divided into three groups. The first, composed of a few hundred persons, includes political prisoners charged with grave crimes, and sick, invalid, and elderly inmates. This group was separated from the rest. There were worries that they might be marked for execution. The others were divided into two groups. One group was to be released, the other abducted to the Reich to work.

Majdanek. The Jews from all the camps in Lublin were brought together there, some 13,000 people in total. A few days before the liquidation the Jews were ordered to dig some ditches outside the camp grounds, ditches several hundred meters long, five meters wide and three meters deep. On November 4 a unit of the Waffen-SS arrived at the camp; on November 5 the Jews were separated and had to strip naked, whereupon they were led off one by one to be executed. The execution was carried out by submachine guns. Loud dance music from megaphones drowned out the noise of the shots.

Trawniki. Before the liquidation, conditions in the camp had improved markedly, so that the shock was all the greater. On November 3 all the men were led away to dig ‘air-raid ditches’. During this work they were suddenly surrounded and shot. The women and children were loaded onto 60 trucks, taken to the execution site, and shot, naked. Finally, a group of POWs (Jewish-Polish soldiers) were shot. During the execution loud dance music from megaphones drowned out the sounds of the shots. There was no resistance. The Ukrainians did not participate in the execution. SS-men surrounded and isolated them. 150 Jews who had been brought in from Majdanek were put to work burning the dead bodies, and after they finished they too were shot. Then some 3,000 Italian Jews were brought into the camp.”

As we can see, the first report about the bloodbath of such incredible extent took up all of two lines! Subsequent reports tried to lend the story credibility by adding details – which, however, stand in noticeable contradiction to today’s version. The two most important are: the number of victims (10,000 to 13,000 instead of 18,000) and the date (November 5 instead of 3). While the first ‘mistake’ may be understandable, it is absolutely incomprehensible how one could be unsure about the date weeks after the alleged event.

As we have shown in Chapter VII, the *Delegatura* had excellent sources of information about the events in the Majdanek camp at its disposal. Whenever these sources reported verifiable facts, their distinguishing feature was accuracy. We shall give two more examples of this from the time of particular interest in this context:

On October 1, 1943, the *Delegatura* had a list of 35 SS-men, with first and last names, rank, previous posting, address and birth date!⁶¹⁶ And on November 22, 1943, the *Delegatura* had an alphabetical listing of 369 inmates, drawn up by the Resistance cell operating in the camp.⁶¹⁷

⁶¹⁶ *Ibid.*, pp. 203f.

⁶¹⁷ *Ibid.*, pp. 208-217.

As already mentioned, the alleged execution site was clearly visible from the houses in the town Dziesiata, so that the townspeople could readily have provided reliable first-hand information. In short: there is no reasonable explanation for why the *Delegatura*, with its excellent sources of information both inside and outside the camp, should have been so poorly informed of an event with such enormous consequences as this alleged gigantic massacre. What is no less baffling is that it learned absolutely nothing about the cremation of the bodies. Just imagine:

After the execution of 17,000 to 18,400 Jews, the camp must perforce have drawn the attention of informants even more than before. On November 5 Mußfeldt begins to cremate the bodies. For about 50 days, the inmates remaining in the camp, the townspeople of Dziesiata, and everyone else in the area are constantly exposed to the sight of hellish flames and smoke from the pyres, and to the stench of the burning flesh. But not a single informant considers all this worth mentioning, and not one writes even one line about it!

That also goes for the inmate Henryk Jerzy Szcześniewski, who supplied a wealth of news about the camp in his secret messages of November 25 and December 14, 1943 – when the cremation is said to have been in full swing – but wasted not so much as a word on these cremations.⁶¹⁸

And meanwhile, on November 17, the camp authorities calmly release 300 inmates⁶¹⁹ – no doubt so that these could report far and wide all the horrors they had just witnessed and give the *Delegatura* as precise an account of the massacre as possible!

6. The Alleged Mass Executions Make No Sense Economically

Rutkowski points out the economically nonsensical nature of the alleged mass executions with the following question:⁶²⁰

“Why would the central authorities of the Third Reich decide in late 1943 to wipe out some 40,000 qualified workers, in complete disregard of the great shortage of manpower?”

The matter is even more important and more complex than this question would indicate.

According to official historiography the massacre allegedly committed in Majdanek on November 3, 1943, was only one part of a much more compre-

⁶¹⁸ Zbigniew Jerzy Hirsz, *op. cit.* (note 467), pp. 215-217.

⁶¹⁹ Krystyna Marczevska, Władisław Ważniewski, *op. cit.* (note 445), p. 219.

⁶²⁰ Rutkowski, *op. cit.* (note 575), p. 28.

hensive operation affecting all the camps of the Eastern Industries Ltd. (“Osti”) in the General Government.

Osti was founded by the SS on March 12, 1943. Oswald Pohl, the Chief of the Economic-Administrative Main Office, as well as *Gruppenführer* Lörner, the Chief of *Amtsgruppe* B of the Economic-Administrative Main Office, were members of its Executive. Pohl, Krüger, Lörner and Sammern-Frankenegg, the Higher SS and Police Chief of Warsaw, made up its board. The firm’s directors were Globocnik and Max Horn, the Economic-Administrative Main Office’s chief accountant.⁶²¹ Globocnik was also the head of the *Deutsche Ausrüstungswerke* (DAW, German Equipment Works) that employed some 8,000 Jews in Lublin and Lemberg (Lwów).⁶²²

The purpose of Eastern Industries was to establish a group of SS labor camps in order to make use of the manpower of drafted Jews. In June 1943 Osti already controlled five camps with a total of 45,000 Jewish workers: the Poniatowa and Trawniki SS labor camps, the Budzyn SS camp, DAW in Lublin, and the Clothing Manufacturing Plant in Lublin, in addition to the Lublin concentration camp, *i.e.* Majdanek.⁶²³

On September 7, 1943, Pohl decided to incorporate ten SS labor camps in Lublin District into the Majdanek camp as branches thereof; this was already done on the 14th of that month.

On October 22, 1943, Pohl put the following camps under the charge of *Amtsgruppe* D of the Economic-Administrative Main Office:

- the old airfield Lublin;
- SS labor camp Trawniki;
- SS labor camp Poniatowa;
- forced labor camp and SS workshops in Radom;
- forced labor camp and SS workshops in Budzyn;
- Cracow-Łłaszów main camp (Łłaszów);
- *Deutsche Ausrüstungswerke*, Lublin;
- arms production camp in Lemberg.

The same day, Globocnik was relieved of his office as Director of Osti, and replaced by the Vice-Director.⁶²⁴

On October 26, Pohl sent the commandants of 19 concentration camps, including Lublin (Majdanek), a directive regarding an increase in the camp inmates’ productivity. He noted:⁶²⁵

“Thanks to the expansion and consolidation of the past 2 years, the concentration camps have become a factor of vital importance in German arms production.

⁶²¹ Raul Hilberg, *The Destruction...*, *op. cit.* (note 232), p. 340.

⁶²² Joseph Billig, *Les camps de concentration dans l'économie du Reich hitlérien*, Paris: Presses Universitaires de France, 1973, p. 187.

⁶²³ Letter from Globocnik to SS-*Obersturmbannführer* Brandt, dated June 21, 1943. NO-485.

⁶²⁴ NO-057.

⁶²⁵ Archiwum Muzeum Stutthof, I-IB 8, p. 53.

From nothing at all, we have created armaments production sites that are unparalleled anywhere.

We must now do everything to ensure that our achievements to date are not only maintained but constantly increased.

Since the plants and factories are the vital aspect of this, this can only be achieved by maintaining and increasing the inmates' capacity to work.

In years past, given the scope of the educational efforts at that time, it did not matter whether an inmate could do useful work or not. Now, however, the inmates' ability to work is important, and all measures taken by the Commanders, Leaders of the V Service, and physicians must work towards keeping the inmates healthy and fit.

Not out of a false sense of sentimentality, but because we need them with their physical abilities intact – because they must contribute to the German people winning a great victory – we must take good care of their health and well-being.

I propose as our first goal: no more than 10% of all inmates at a time may be unable to work due to illness. By everyone responsible working together, this goal must be attained.

This requires:

- 1) proper and practical diet,*
- 2) proper and practical clothing,*
- 3) making full use of all natural means for preserving health,*
- 4) avoiding all unnecessary strain and expenditure of energy not directly required for work,*
- 5) productivity bonuses.”*

Rutkowski answers his own question – quoted at the start of this section – by saying that the reasons for the mass execution were political in nature, and adds that where the Jewish Question was concerned Himmler did not care about economic considerations.⁶²⁶

Even though on the whole this assessment is not entirely untrue, it is incorrect where the matter at hand is concerned. First of all, even before the time of interest here, Himmler's efforts to evacuate even those Jews working in the armaments industry had met with opposition from Hans Frank. On March 31, 1943, at a session in the government seat in Cracow where the state of security in the General Government was being discussed, Krüger gave an address in his capacity as Secretary of State; the session stenographer recorded his words as follows:⁶²⁷

“There can be no doubt that the removal of the Jews has also contributed to bringing calm to the region. It was one of the most difficult and unpleasant tasks for the Police, but had to be carried out on the Führer's order because it was necessary in the greater European interest [...] Only recently he [Krüger] again received the order to achieve the removal of the Jews within a very short time. It had become necessary to also remove the Jews from the armaments industry and those enterprises involved in the war industry, unless they were working exclusively for

⁶²⁶ Rutkowski, *op. cit.* (note 575), pp. 31f.

⁶²⁷ *IMT*, vol. XXIX, p. 670.

interests vital to the war effort. The Jews were then gathered together in large camps, from where they are dispatched to day labor in these armaments enterprises. However, the Reichsführer-SS would like to see this employment of the Jews ended as well. He [Krüger] had discussed this matter in detail with Lt.-Gen. Schindler and believes that in the end it will not be possible to fulfill this wish of the Reichsführer-SS. Among the Jewish workers there are some with special qualifications, precision engineers and other qualified tradesmen which one cannot simply replace with Poles nowadays."

Secondly, in early November the SS labor camps were already part of the Economic-Administrative Main Office's jurisdiction and were considered branches of Majdanek, whose commandant was one of the recipients of Pohl's letter previously quoted.

In view of these facts, the destruction of more than 40,000 workers who were of great importance and use to the German war industry would have been, in economic terms, sheer idiocy

7. What Really Happened on November 3, 1943?

Considering the almost complete lack of documents, it is impossible to answer this question precisely. The only thing we may be certain of is that on November 2, 3 and 4, 1943, various police units participated in a major operation in Lublin which the three squadrons of the Pol. Cavalry Unit III mention, albeit only briefly. The first squadron reported:⁶²⁸

"From November 2 – November 4, 1943, the squadron, strength 1:25, participated in a major operation of the SS-Pol. Unit 25 in the area of Lublin and Pulawy."

The second squadron noted:⁶²⁹

"The second squadron took part in the major operation of November 2 – November 4, 1943, in the Lublin area."

The third squadron reported:⁶³⁰

"A section, strength 1/40, was deployed as part of the unit's responsibilities, on a special mission in Lublin from November 2 to November 4."

Battalion 101, about which Christopher R. Browning has written a book,⁶³¹ was part of the 25th Regiment. Browning's book also includes a chapter about

⁶²⁸ W. Zysko, *op. cit.* (note 576), pp. 188f.

⁶²⁹ *Ibid.*, p. 189.

⁶³⁰ *Ibid.*, p. 190.

⁶³¹ Christopher Browning, *Ganz gewöhnliche Männer. Das Reserve-Polizeibataillon 101 und die 'Endlösung' in Polen*, Reinbek: Rowohlt 1997. The book is based almost exclusively on the statements made by 125 former members of Battalion 101 in the course of court investigations conducted twenty years after the fact (p. 13 and 193) and contains a number of anecdotes collected and assiduously commented on by the author. It is much more of a historical novel than a serious study of history.

the “Harvest Festival,”⁶³² but it contributes absolutely nothing to our understanding of the matter; most importantly, it cites not so much as a single document in support of the actuality of the alleged massacre.

So what did these numerous units, dispatched to take part in a special operation, actually do? The most likely thing is that it was a major transfer to other camps.

One item of circumstantial evidence for this was provided by the November 20, 1943, issue of the Polish newspaper-in-exile *Dziennik Polski*, printed in England. The paper reported the murder of “15,000 Jews” and added:⁶³³

“25,000 Jews were transferred from Majdanek to Cracow, where they were quartered in hundreds of recently constructed barracks. Probably these Jews will have to work in the German factories which have recently been transferred to the Cracow district.”

The following also supports the hypothesis of a mass transfer of Jewish inmates to the west:

As Raul Hilberg notes in his standard work on the ‘Holocaust,’ a total of 22,444 Jews worked in the armaments industries of the General Government in October 1943. In January 1944, however, two months after the alleged mass murder, the number of Jews working for the armaments industry in the General Government had not decreased; quite the contrary – it had increased to 26,296!⁶³⁴

⁶³² *Ibid.*, chapter 15, pp. 179-189.

⁶³³ Jolanta Gajowniczek, *op. cit.* (note 446), p. 256.

⁶³⁴ R. Hilberg, *The Destruction...*, *op. cit.* (note 232), p. 341.

Chapter X: The Trials

From 1944 to 1981, Polish, Allied, and West German courts brought legal actions against former members of the Majdanek guard staff.⁶³⁵ Only two of them are of interest historically: the trial of six members of the camp guards, conducted very hurriedly before a Special Court in Lublin between November 27 and December 2, 1944, and the Majdanek Trial in Düsseldorf (1975-1981). We shall take a closer look at these two court cases.

1. The Lublin Trial of the End of 1944

On October 26, 1944, in a Special Court in Lublin, charges of murder and abuse of prisoners were brought against four SS-men and two *Kapos* who had served in Majdanek. The trial was held from November 27 to December 2 of that year and ended in death sentences for the SS-men Hermann Vogel, Wilhelm Gerstenmeier, Anton Thernes and Theo Schölen as well as the *Kapo* Heinz Stalp. The sixth defendant, the *Kapo* Edmund Pohlmann, had allegedly committed suicide in pre-trial detention. The sentences to death by hanging were carried out without delay on December 3.

Under the conditions prevailing at that time, a trial under the rule of law was impossible: after all, the withdrawal of the occupation forces and the end of German occupation was only four months past, and the war continued to rage in a large part of Poland. Many residents of Lublin and its environs had lost family members in the camp, or had spent some time there themselves. Furthermore, right after Majdanek was captured, reports of 1½ million murder victims were spread about with all possible hype, and the photos of the crematorium, the “gas chambers” and the bodies that had been found were exploited to the fullest by strategic propaganda.

The people screamed for revenge. In this atmosphere of public incitement the defendants never had a chance. Of course it is too late now to find out if they had really committed crimes during their time of service; there can be no doubt that the same punishment would have been imposed on any other SS-man or *Kapo* unfortunate enough to come into the same situation as these men. Whether they were guilty or innocent – finding “witnesses” for the prosecution was an easy matter in any case, and it was also not difficult to obtain the desired confessions.

⁶³⁵ Regarding these trials, see Czesław Pilichowski, *op. cit.* (note 61), pp. 423-436.

The Reasons for Sentence made it very clear that these defendants were in the prisoners' dock as proxies for all of Germany, and not only National Socialist Germany.⁶³⁶

"This trial revealed all the sordid details of the monstrous nature of that system consolidated, perfected, modernized and mechanized by Adolf Hitler as worthy successor to the imperialist methods of the Crusaders, the methods of the Brandenburg electoral princes, Frederick the Great, Bismarck's imperialism and Treitschke's ideology. The absurd racial theory, the doctrine of the 'Master Race,' the catchword of gaining 'living space' at the expense of other peoples were made a reality after the war was set off, by the Hitlerites proceeding step by step in all occupied countries to exterminate the local populations, to an extent and with methods unparalleled in history. The number of victims who were executed or harassed for alleged crimes against the occupation power turns out to be small in comparison to the scope and extent of the extermination that took place in the so-called death camps. In Majdanek alone, 1,700,000 people were murdered. What monstrous total must we arrive at when we add to this figure the number of those martyred to death in the other eleven death camps, not to mention the ordinary so-called labor camps, concentration camps and forced labor camps!"

The following transcript of the pre-trial questioning of a witness shows how summarily 'evidence was taken' for this trial:⁶³⁷

1. *Your name? – Benen Anton.*
2. *Your nationality? – Dutch.*
3. *How long in the camp? – One year.*
4. *What can you say about the beatings and murders in the camp? – I was beaten several times. I was hung up in a special way to be beaten. Half an hour later they threw me into the water and beat me again.*
5. *What can you say about the ordeal of the Soviet POWs? – The people were suffocated in gas chambers and shot.*
6. *What can you tell us? – Everything was done in such a way that no one saw or heard anything. However, I did see a queue of 600 people being led to death.*
7. *What nationalities did you see in Majdanek? – I saw Russians, Poles and Jews, but I can't say anything.*
8. *What do you know about the murders in the gas chambers? – I know that people were suffocated in the gas chambers, and then the bodies were dragged out.*
9. *Were you sick in the camp? You don't look well, and your throat is bandaged. – I spent four years in concentration camps and got sick because there was not enough to eat.*
10. *Were there other Dutch inmates? – Yes. There were mostly Jews and they were brought here later.*
11. *In which concentration camps were you? – In Ostburg, Dachau and then Lublin. But Lublin was the worst.*
12. *Why were you transferred from Dachau to Lublin? – I was drafted into the army, but I didn't want to go and that's why they locked me up.*

⁶³⁶ *Sentencja wyroku, op. cit.*, (note 198) pp. 99f.

⁶³⁷ *Indictment of Hermann Vogel et al., op. cit.* (note 3), p. 51.

13. *Who's taking care of you today? – The Polish Red Cross is looking after me, but there is still not enough to eat.*”

That concluded the questioning, and another example of ‘evidence’ for the mass murders in Majdanek had been obtained. – The interrogation of the defendants in pre-trial detention was also accomplished at top speed, for example the interrogation of SS-Rottenführer Theo Schölen.⁶³⁸

1. *I. Were you in Majdanek? – Yes, I was there.*
2. *Do you know about everything that took place in the concentration camp? – I saw a few things, and heard about others.*
3. *Do you know anything about people being gassed? – I know that gassing was mostly done in the evening, and the bodies were later burned in the cremation furnaces.*
4. *How was that done? – I only saw bodies, I didn't personally attend the killing.*
5. *Is it true that people went through the shower beside the gas chamber? – Yes, they were in the bath, and then they went into the chamber.*
6. *What was the Majdanek camp generally called by the Germans? – ‘Extermination camp’; this term was used from the time of the mass murder of inmates onward.*
7. *Do you know what different nationalities were in Majdanek? – I don't know exactly.*
8. *What nationalities were most strongly represented? – Jews, Russian POWs, Poles, French, Italians and others.*
9. *What methods were used in dealing with the Soviet prisoners of war? – I don't know exactly about the Russians. But I know that about 18,000 to 20,000 Jews were killed on November 3, 1943.*
10. *Are you a member of the National Socialist Party? – Yes, since 1937; I have been in the SS only since 1942.*
11. *Who treated the prisoners especially badly, and who was to blame for the mass murder? – There were many of them, but I don't know all the names. But I recall that the SS-man Foschedt [possibly a reference to the third camp commandant, Florstedt], Obersturmführer Thumann and Obersturmführer Mußfeldt played a major part in the administration and in torturing the inmates.*
12. *What did you do in Majdanek? – I was manager of a supply depot.*
13. *Where did the shoes and the children's and women's clothing come from that were found in great numbers in the camp? – These things belonged to murdered people, primarily Jews.*
14. *What was done with the bodies? – I heard that they were burned in the crematorium.*
15. *Did you participate in the murder of people? – No. I was far away from it all and just looked after the supply depot.*
16. *Who told you about the murders? – I don't know the names exactly; I just heard that Mußfeldt and Thumann did it.”*

The trial itself was conducted as per the classical pattern of a Stalinist show trial in which the defense attorneys served as secondary prosecutors. Accord-

⁶³⁸ *Ibid.*, pp. 50f.

dingly, Jaroslowski, the court-appointed defense counsel for the defendants Gerstenmeier and Vogel, requested on the very first day of the trial to be released from his duties, because⁶³⁹

"[...] in the course of a thousand years Germany has systematically committed crimes against all its neighbors, including the Slavic people; because Germany has completely exterminated the Slavic peoples between the Elbe and the Oder and has shown that she wants to completely eradicate the Slavic nations; because Germany, obeying its Führer Adolf Hitler, attacked the Polish state in September 1939 and brought about a horrible world war [...]."

Kazimierz Krzymanski, the court-appointed defense counsel for the defendant Thernes, also begged to be excused from his duties, because⁶³⁹

"[...] the misdeeds that are to be judged here in this court room are so absolutely gruesome and were planned and committed in such a satanic way that we, who have lost our loved ones in Majdanek [...], cannot be expected to defend those who are accused of having committed these atrocities."

Naturally, the lawyers' requests were refused, and they had to continue to 'defend' their 'clients'.

The atmosphere of hysteria that must have reigned at this trial can be inferred, for example, from the public prosecutor Jerzy Sawiecki's insane allegation that at least half a million Germans had been involved in organizing the extermination at Majdanek.⁶⁴⁰

"At least 500,000 Germans – accountants, financiers, clerks, supply personnel, railway men, postal workers, telephone operators, engineers, physicians, jurists, agronomists, chemists, pharmacists – it takes one's breath away, try to imagine it, half a million Germans in total were involved in the well-organized machinery for killing defenseless people. Who can really grasp the horror of this fact? Half a million people, all of them driven by one single thought, namely, how to destroy other people as quickly, cheaply and efficiently as possible. That's Majdanek!"

We would love to know if this public prosecutor actually believed what he was saying. – The evidence, aside from 'material evidence' such as empty cans of Zyklon, consisted of the testimony of a total of 13 eyewitnesses. We shall restrict ourselves to just one sample, an excerpt from the questioning of the witness Jan Wolski:⁶⁴¹

"Public prosecutor: What do you know, in general, about the extermination of the Slavic peoples in Majdanek?"

Wolski: When the Governor General came from Berlin to carry out an inspection, and I was setting the table in the casino, I overheard his discussion with our Commandant Weiss (and Gerstenmeier was there too) about how one could exterminate the Slavic peoples in Majdanek.

Public prosecutor: Do you know that Gerstenmeier ordered additional cans of Zyklon?"

⁶³⁹ *Majdanek. Rozprawa przed specjalnym sądem karnym w Lublinie* (Majdanek. Proceedings of the Special Court in Lublin), Cracow: Spółdzielnia Wydawnicza 'Czytelnik,' 1945, p. 6.

⁶⁴⁰ *Ibid.*, pp. 79f.

⁶⁴¹ *Ibid.*, p. 40.

Wolski: *Yes, I heard about it, because he wanted to stockpile some Zyklon for the future. He put it like this: 'These are uncertain times, we must be prepared to wipe out all the prisoners.'*"

The defendants as well had been thoroughly drilled in their role in this staged spectacle and obediently recited their scripted admissions of guilt. The following is an excerpt from the *Kapo* Heinz Stalp's interrogation:⁶⁴²

"Public prosecutor: I asked you about the children. How were these children exterminated in the gas chamber?"

Stalp: I know of one case. When I was in the 'Clothing Plant' in Pohlmann Street, two trucks drove up in the morning and the children of parents working in Majdanek were loaded up. The parents had been told that the children were being taken away for educational purposes.

Public prosecutor: Was the children's clothing taken away too?

Stalp: Yes.

Public prosecutor: How many children were there, and how old were they?

Stalp: There were little ones, one year old, and there were thirteen to fourteen-year-olds.

Public prosecutor: How were they taken to the gas chamber?

Stalp: The truck drove right up to the gas chamber. Personnel from the SD [Security Service] were present, the children were led onto the Women's Compound (Compound No. I) and ten women were brought from there who had to undress the children. Then the children were ordered to go into the chamber, they were told stories about how nice it was there; some children cried, but they didn't know that they were going to their deaths. Once they were in the chamber, an SD-man closed the door, and then gases were piped in through the square opening.

Public prosecutor: Did you see these children who had been asphyxiated in the gas chamber, and how did they look?

Stalp: Yes, I often saw inmates being brought out of the gas chamber. Their lungs had obviously burst, and there was blood coming out, but not in every case. After two days their dead bodies turned a greenish color."

Note that neither of the poisons allegedly used – carbon monoxide or hydrogen cyanide – causes the lungs to burst! Clearly the *Kapo* Heinz Stalp had said exactly what he was forced to say.

2. The Düsseldorf Majdanek Trial

After many years of investigation, in the course of which more than 200 people were questioned, the sordid spectacle that has gone down in history as the "Majdanek Trial" began in Düsseldorf on November 26, 1975. The proceedings dragged on for six years and ended with a verdict on June 30, 1981. Initially, 15 former members of the camp guard staff had been charged, in-

⁶⁴² *Ibid.*, pp. 27f.

cluding six women. One of the defendants, Alice Orłowski, then 73 years old, died in 1976 during the trial; another defendant, Wilhelm Reinartz, was released in 1978, not being fit to be held in prison; the three former guards Rosy Süß, Charlotte Mayer and Hermine Böttcher, as well as the camp physician Heinrich Schmidt, were acquitted early, in 1979, since their innocence had been established. Of the remaining nine defendants, one – Heinrich Groffmann – was acquitted in 1981.⁶⁴³ In the other eight cases, the sentences were as follows:⁶⁴⁴

- life imprisonment on two counts of joint murder of a total of at least 100 people, for the defendant Hermine Braunsteiner-Ryan;
- 12 years imprisonment on two counts of serving as joint accessory to murder of a total of at least 100 people, for the defendant Hildegard Lächert;
- 10 years imprisonment on two counts of serving as joint accessory to murder of a total of at least 141 people, for the defendant Hermann Heinrich Hackmann;
- 8 years imprisonment on five counts of serving as joint accessory to murder of a total of at least 195 people, for the defendant Emil Laurich;
- 6 years imprisonment on two counts of serving as joint accessory to murder of a total of at least 17,002 people, for the defendant Heinz Villain;
- 4 years imprisonment for serving as joint accessory to murder of 41 people, for the defendant Heinrich Petrick;
- 3 years and 6 months imprisonment for serving as joint accessory to murder of 41 people, for the defendant Arnold Strippel;
- 3 years imprisonment for serving as joint accessory to murder of at least 100 people, for the defendant Thomas Ellwanger.

The two defendants who were given the severest sentences, Hermine Braunsteiner-Ryan and Hildegard Lächert, had been accused of participating in the selection of Jewish women and children for the gas chambers; the other six were charged with participating in the execution of prisoners, particularly within the scope of the alleged mass murder of November 3, 1943.

In the following we shall quote at some length from the Düsseldorf verdict, which discussed the gassing of inmates and the number of victims of the Majdanek camp.⁶⁴⁵

“The most terrible burden on the inmates, especially the Jewish people, was the selections for death by gassing. These selections had begun in late autumn 1942 and were carried out predominantly in spring and summer 1943.

From the start, the crematorium and so-called delousing facilities had been planned for the Majdanek concentration camp, but their completion was delayed considerably, as was the entire construction project. Just as the camp had initially

⁶⁴³ C. Pilichowski, *op. cit.* (note 61), pp. 432-434.

⁶⁴⁴ District Court Düsseldorf, *op. cit.* (note 55). The sentences and Reasons for Sentence are given on pages 778-795.

⁶⁴⁵ *Ibid.*, pp. 86-90.

been described as a 'prisoner-of-war camp,' even though it was actually designed as a concentration camp, the term 'delousing facility' also served as code word. Himmler's aforementioned order of July 19, 1942, [that all Jews living in the General Government were to be concentrated in a few set zones by the end of that year] resulted in the circumstance that the camp, aside from its initial purpose of forced labor and transit camp, at times also had to function as an extermination camp, which it did with its gassing facilities.

[...] The gassing victims were Jews of all ages and various nationalities, especially mothers with children, elderly, ill and injured, as well as people appearing to be unfit or not entirely fit to work. For the most part, the camp personnel used its own judgement to decide which of the people preordained for the 'Final Solution' belonged to this group and which were to contribute their manpower to the National Socialist regime for some time yet. [...] It has not been possible to determine whether there were also isolated cases where non-Jewish inmates were included in the gassings, for example who were considered to be so-called Muslims or decrepits for reasons of their age or ill health; but it is likely that this happened, at least sometimes.

[...] The 'initial selections' – the culling of Jewish people who were considered no longer useful as 'manpower' – continued in further selections for the same purpose, carried out on the various Compounds of the Protective Detention Camp; the SS camp jargon cynically described these selections as 'the unit bound for Heaven'. These selections were done most frequently in spring and summer 1943, at irregular intervals and in various ways. Some were carried out by a sort of 'commission' usually made up of one of the SS camp doctors and a group of other male or female members of the SS, and some by the guards of the individual compounds. The victims were Jewish people who were ill, sickly, exhausted, injured or deemed 'unfit to live' for other reasons.

The gassing always proceeded in the same way. The inmates marked for death were taken to the barrack, made to undress and then herded into one of the gas chambers. As soon as the door was closed air-tight behind them, the carbon monoxide or Zyklon B was introduced into the chamber. Both poisons caused paralysis of the respiratory organs and thus a painful death by suffocation. With carbon monoxide, which was only used in the initial phase of the gassings, death generally took a little longer than with Zyklon B. That poison, however, also did not 'take effect' immediately, only after a certain time, because the effect was dependent on the extent to which the cyanide salt broke down into its gaseous form due to the slowly rising room temperature. As soon as the SS-man in charge of supervising the gassing determined that all the victims had died, the steel doors were thrown open so that the gas could escape. Then the bodies were brought out by a special unit of inmates, loaded onto hand carts or vehicles and either taken to the old or new crematorium to be burned, or to pits or pyres prepared outside the camp in the surrounding forest.

By early 1943 at the latest, the mass selections of people to be killed by gassing were common knowledge in the Majdanek concentration camp. This resulted in the fact that instances where inmates were culled under circumstances resembling selections, but actually for other purposes – primarily for transfers to other camps – were misunderstood by many inmates as selections for the gas chambers. This

goes primarily for the culling of female inmates for the aforementioned transports, between late June and late August 1943, to the Auschwitz and Ravensbrück concentration camps and to the Skarcysko-Kamienna forced labor camp. The women who were considered for these transports had to undress and submit to an 'examination' by one of the camp doctors in the presence of female SS guards in the Washing Barrack of the Women's Camp. However, unlike for 'selections for killing,' which were carried out in a similar manner, the purpose here was to cull people appearing to be 'particularly fit to work,' not such as were unable to work.

The evidence heard by this court has not been able to determine precisely how many people lost their lives in the Majdanek concentration camp as a result of gassing, execution and other violent means, epidemics and malnutrition, abuse and privation, and other reasons. However, this court considers a minimum of 200,000 victims, among them at least 60,000 Jewish people, to be a certainty."

The Court then went on to substantiate how it had arrived at its "findings" about homicidal gassings, selections for the gas chambers, and the number of victims. Eyewitness testimony was the only basis for these findings, and the witnesses fell into the following categories:

- a) The defendants themselves, as well as the four co-defendants who had already been acquitted, "insofar as they gave relevant information."
- b) 75 former inmates of the camp, most of them Jews, who testified at the Düsseldorf Trial.
- c) 11 members of the SS who were suspected of participation in the crimes under investigation but who were not charged.
- d) 6 female witnesses who were not fit to travel and were instead questioned in the United States, Canada and Australia by members of the Court.
- e) 37 former inmates of Majdanek, most of them Jews, who were not fit or not willing to travel and were instead questioned in Israel, Poland, the Soviet Union and Austria by means of International Assistance in Law Enforcement, in the presence of members of the Court.
- f) 23 inmates who made their testimony in the form of written depositions, and who had since died or become unfit to be questioned.
- g) 18 former members of the SS or female SS guards who were not suspected of or charged with any crimes.
- h) 3 German witnesses who were unfit to travel and were instead questioned in their homes.

To provide a token of learned sophistication, the evidence of these witnesses was supplemented with an "expert report" by the "expert on contemporary history" Dr. Wolfgang Scheffler, and with the contents of "other documents, papers and photographs discussed in the Main Hearing, insofar as they were made part of the trial by reading or visual examination." The Court continued:⁶⁴⁶

⁶⁴⁶ *Ibid.*, pp. 97-101.

“The Court has relied primarily on the report by the expert on contemporary history for its determinations with respect to the design and construction of the camp, the purposes it was used for, the development of the inmate population and the total number of victims. The subject expert has also argued this part of his expositions and conclusions convincingly, and supported it with extensive documentary source materials; further, they are largely congruent with what other evidence has shown in this regard [...]. Where the findings respecting the physical location of the gas chambers and their technical facilities are concerned, this Court has based them on the compelling expositions of the subject expert, on the contents of the protocol of the on-site inspection of the camp conducted by means of International Assistance in Law Enforcement, and primarily on the testimonies of the witnesses Heinz Müller, Cesarski [eight more names follow].

The witness Müller is one of the few members of the SS who have not sought to hide their knowledge behind alleged ignorance, inability to remember, disinterest in camp events at the time in question, or other excuses. According to his own statements, he was initially with the Wachsturmbann from late 1941 on, and with the command staff from late 1942 to spring 1943, and has admitted that as part of his training as SDG [sanitation services assistant] he was present when a group of naked people were killed in one of the small gas chambers by piping carbon monoxide into it, and that he observed the deaths of the victims through the small window. The witnesses Cesarski, Stanislawski, Skibinska and Ostrowski unanimously confirmed the use of Zyklon B; this also follows from the protocols of the questioning of the witnesses Benden, Gröner and Rockinger, which were read into evidence.”

So the verdict was based almost exclusively on eyewitness testimony. What should one make of that?

Generally speaking, we note that witness evidence is considered to be the most uncertain form of evidence, since human memory is very unreliable and easy to manipulate. In science as well as in justice under the rule of law there is a hierarchy of evidence with regard to evidential value, according to which any form of material or documentary evidence is superior to eyewitness testimony in terms of evidential value.⁶⁴⁷

The French historian Jacques Baynac has aptly described the value of eyewitness testimony for historians:⁶⁴⁸

“For the academic historian, an eyewitness statement does not represent real history. It is an object of history. Eyewitness testimony is not weighty evidence; and numerous witness testimonies are not much weightier than a single one, if there is no solid documentation to support them. It would not be much of an exaggeration to say that the postulate of academic historiography is: no paper(s), no established facts.”

⁶⁴⁷ E. Schneider, *Beweis und Beweiswürdigung*, Munich: F. Vahlen, 1987, pp. 188, 304; quoted as per M. Köhler, “The Value of Testimony and Confessions Concerning the Holocaust,” in: Gernar Rudolf (ed.), *op. cit.* (note 142), pp. 85-132.

⁶⁴⁸ *Le nouveau quotidien*, Lausanne, Sept. 3, 1997.

In the case of the Düsseldorf Majdanek Trial, there are additional reasons for treating the eyewitness testimony with utmost suspicion:

- The events that were the subject of the trial had happened more than thirty years earlier. Under these circumstances eyewitness testimony must be considered almost worthless, since human powers of recollection tend not to improve as time passes after the recalled event.
- There was probably not one of the witnesses that had not spent the years since his liberation constantly exposed to stories, both heard and read, of gas chambers and mass murders in the National Socialist concentration camps. Under these conditions one has to expect that the witnesses would begin to confuse what they themselves had experienced with what they had merely heard or read.
- Former inmates of Majdanek inevitably and understandably felt anger and hatred for their former oppressors. No one enjoys being deprived of his freedom, and the conditions in the Lublin camp were beneath all human dignity, which the extremely high mortality already shows. Further, it is certainly conceivable that at least some of the defendants had in fact tormented and harassed the inmates. Under these circumstances, the temptation would have been irresistible for most of the witnesses to expose not only any real misdeeds the SS-men or others like them might have committed, but also to impute to them other, far worse crimes, especially since they had nothing whatsoever to fear even if their testimony was disproved.
- At the time of the Düsseldorf Majdanek Trial, it had already become well-known that some other German atrocities that had also been ‘proven’ by eyewitness testimony were in fact fabrications of Allied atrocity propaganda. One example of this is the allegation that the Germans had committed the mass murder of Katyn, which the Soviet perpetrators had blamed on the vanquished Germans.⁶⁴⁹ Even though the Soviet Union did not admit its guilt until Gorbachev’s time, the west, and thus the Federal Republic of Germany, knew from the start that the Soviets were responsible for that massacre of Polish officers and that therefore the witnesses drummed up by the Soviet justice system had been lying.

It was equally well known at that time that there had never been any homicidal gassings in Dachau and other western concentration camps, even though ‘proof’ of such gassings had been adduced right after the war in the form of eyewitness testimony. For example, the Dachau camp physician Dr. Franz Blaha testified under oath at the Nuremberg Tribunal that he had performed autopsies on the bodies of gassing victims in that camp.⁶⁵⁰ But ever since Martin Broszat, then a staff member and later the Chief of the Munich Institute for Contemporary History, had determined in 1960 that no Jews or other inmates

⁶⁴⁹ *IMT*, vol. VII, p. 425.

⁶⁵⁰ *IMT*, vol. V, p. 172.

had been gassed in Dachau (or in other western camps),⁶⁵¹ even the orthodox historians, *i.e.*, those supporting the theory of extermination, considered the gas chambers of Dachau, Buchenwald, Bergen-Belsen etc. as finished. Thus, the witnesses had also lied in these cases. The Düsseldorf court should have borne all this in mind rather than putting blind faith in its witness testimony, for why should eyewitness testimony about gassings in Majdanek be more credible, *a priori*, than eyewitness testimony about gassings in Dachau?

Now the reader may object that even SS-men corroborated the gas chamber murders to the Court – namely, the four acquitted co-defendants, members of the SS who were first suspected but ultimately not charged, and finally, some who had never even been suspected.

We would point out first of all that an outsider has no way of checking the court's claims; we do not know what exactly the SS guards in question said in their testimony, since the trial transcripts are not available to the public. If the members of the SS should actually have testified to the reality of the homicidal gassings, one cannot help but suspect that they bought their early acquittals or their dispensation from criminal charges with this testimony that was so desirable to the Federal German justice system. After all, it was the one with the power to decide which former Majdanek guards would end up in the prisoner's dock and which would not. If the judiciary had been determined to charge and imprison this or that former guard, it was surely not difficult to obtain the desired incriminating eyewitness testimony. The judiciary was not short of means for exerting pressure, as it were, to produce the desired statements.

In this context, the case of SS-man Heinz Müller is quite revealing; as the reader will recall, the court had praised him for being “one of the few members of the SS who have not sought to hide their knowledge behind alleged ignorance, inability to remember, disinterest in camp events at the time in question, or other excuses.” He confessed having attended the gassings with carbon monoxide, thus finally furnishing some evidence for murders committed with this poison: even though the official subject literature unanimously alleges this killing method, we have failed to find even one other witness statement to this effect.

Heinz Müller was well rewarded for his cooperation: he never made personal acquaintance with the prisoner's dock.

The court itself involuntarily furnished a striking proof of the unreliable nature of eyewitness testimony by stating that “many inmates” had misinterpreted “instances where inmates were culled under circumstances resembling selections [...] but actually for other purposes, primarily for transfers to other camps.” It obviously never occurred to the Court that with this comment it was declaring all eyewitness testimony about “selections for the gas cham-

⁶⁵¹ *Die Zeit*, Aug. 19, 1960.

bers” to be worthless, since every culling “under circumstances resembling selections” could actually have been done for purposes of transfers to other camps (or assignment to a labor unit) and been misconstrued by witnesses as a selection for the gas chambers.

Obviously the Federal German justice system did not try for even a second to obtain documentary or material evidence for the alleged homicidal gassings at issue in the Majdanek Trial (not unlike National Socialist trials of similar nature). One example of its utter ignorance of documentary evidence is its claim that the term “delousing facility” was only a code word with which the homicidal facilities were disguised. If the court had taken the trouble to study the surviving German documents, it would have found the descriptions of the plague of lice in the camp, as well as the construction plans for the delousing facilities. And the delousing operations are also mentioned in the eyewitness reports which the court set such great store by in other respects.

The picture of Majdanek as a site of planned extermination of human beings which the Düsseldorf court painted is not supported by so much as one documentary proof. It is something that could not be disguised even with numerous references to the “expert on contemporary history,” Scheffler, who was said to have supported his findings about the camp’s purpose and the total number of victims “with extensive documentary source materials.” The court wisely kept silent about what materials these might have been. And since these “extensive documentary source materials” simply do not exist, even Herr Scheffler could not use them to prove either the mass extermination or the alleged minimum of 200,000 victims.

The Court did not even try to come up with a basis for this completely fictional figure. The reference to the eyewitnesses was a particularly pathetic argument here, for even if the gassings had actually taken place, the witnesses could have been present only at individual murder operations at best, and could not possibly have known the total number of the camps’ victims. To determine this number, the first requirement would have been to find out the total number of inmates deported to Majdanek; so the court would first of all have had to try to locate the transport lists. But nothing of the sort was done.

The Court even depended on the “compelling expositions of the subject expert” with regard to the “physical location of the gas chambers” and their “technical facilities.” While it is alleged that an “on-site inspection of the camp” was done with “International Assistance in Law Enforcement,” this inspection cannot have been very thorough. Otherwise the inspectors would at least have noticed that one of the “homicidal gas chambers” has a window, which the victims would immediately have smashed.

One thing that is a standard procedure in any nonpolitical murder trial, namely, an expert report on the murder weapon, was obviously deemed superfluous by the Düsseldorf court in a case prosecuting such a spectacular and horrific crime as the alleged mass gassings.

An expert report on the “murder weapon” (meaning, in this case, the rooms described as “gas chambers” as well as the two poisons allegedly used) would have refuted the credibility of the eyewitness accounts about gassings. That, however, was not the purpose of the trial, and therefore such an expert report was omitted and the “expert on contemporary history” Scheffler was consulted instead of a chemist or a toxicologist.

Unfortunately the defense missed its opportunity to take up this point and insist on an expert report about the “murder weapon.” Obviously, just as in similar National Socialist trials, the defense attorneys chose to bow to opportunistic considerations and preferred not to question the image of the “extermination camp,” insisting instead merely on their clients’ personal innocence.

Just as for the alleged gassings, the Court was also satisfied with eyewitness testimony where the alleged mass execution of November 3, 1943, was concerned, and it accepted these testimonies without question.

Aside from the decorative “expert on contemporary history,” Scheffler, the following witnesses are cited in the Court’s verdict to prove the massacre of November 3, 1943:

- 24 former inmates of Majdanek;
- the defendants Groffmann and Villain (of whom the former was then acquitted and the latter got off with a sentence that was mild relative to the charge);
- 13 members of the SS who were suspected of complicity but never charged;
- former co-defendant Hermine Böttcher, who had been acquitted;
- 4 German witnesses who were unable to travel and made written depositions instead;
- 5 Polish and Soviet witnesses who were unable or unwilling to travel and made written depositions instead;
- 13 witnesses who had since died – including Erich Mußfeldt(!).

One of the witnesses for the prosecution who was suspected but not charged was the SS-man Georg Werk. With reference to him, the verdict states:⁶⁵²

“According to his statements, the witness Werk was posted to the office in Lublin at that time, and had been detailed to the execution squad, but claims that he did not participate in the shooting but only ‘watched’ because – (in his own words) ‘luckily’ his submachine gun malfunctioned. The latter is anything but believable; but the Court has absolutely no doubt that the rest of his testimony is truthful, especially with regard to how the witnesses had to lie down on top of each other like roofing tiles, to be killed with shots to the back of the head or in the neck.”

⁶⁵² District Court Düsseldorf, *op. cit.* (note 55), v. II, p. 486.

It doesn't take much of an imagination to picture how the Court probably bought this witness's incriminating statement: in return for the desired description of the mass murder, Georg Werk was exempted from criminal charges, even though the Court proclaimed his excuse, the malfunctioning sub-machine gun, to be unbelievable and he would therefore logically have to have been charged as accessory to murder, and convicted. SS-man Erich Laurich, on the other hand, who categorically denied any involvement in the executions,⁶⁵³ was "exposed" by the testimony of the witness Zacheusz Pawlak and sentenced to eight years in prison.

One of the most revealing sections of the verdict is that about the witness Stanisław Chwiejczak. He incriminated the defendant Heinz Villain (who was charged with participation in the alleged mass execution of November 3, 1943) by testifying that on that day, Villain and another SS-man had received some object of value from a Jew destined to be shot; the latter had retrieved his valuable from a hiding place to try to buy his life with it, but then Villain had led the Jew off to the execution ditch after all. The Court considered Chwiejczak's statement to be unbelievable, for the following reason:⁶⁵⁴

"Where [...] the witness Chwiejczak is concerned, under questioning in the Main Hearing on September 17-18, 1980, he identified the defendant Villain as one of the two SS-men who had accompanied the Jewish inmate to his hiding place; the witness Pych had stated the same. However, as the witness Chwiejczak admitted, this claim is exactly the opposite of that which he stated in this context some 10 months earlier, at his hearing on November 6, 1979, in Warsaw in the presence of members of the Court, where he had stated that the defendant Villain was not involved in this incident. The reason which the witness gave for this contradiction – namely, that after his questioning in Warsaw he had thought about it and remembered that the defendant Villain had been present – may be true; however, the Court is not convinced of this, since there are several indications to suggest that in the time between his questioning in Warsaw and his appearance at the Main Hearing the witness has attempted to 'refresh' his memory not only by 'thinking' but also by obtaining information from outside sources."

Evidently it did not occur to the Court that Chwiejczak may not have been the only witness to make use of their time and opportunity to "'refresh'" their "memory [...]" by obtaining information from outside sources."

The possibility that one or the other of those accused in Düsseldorf may have been guilty of abusing inmates, or even of murder, cannot be ruled out. More than three decades after the war's end, it was impossible to bring evidence and to conduct an inquiry perfectly and in complete accordance with the principles of a state under rule of law. And in any case, such individual crimes would not have contributed anything decisive to the three central issues: whether there were homicidal gas chambers in Majdanek; whether a minimum

⁶⁵³ *Ibid.*, v. II, p. 510.

⁶⁵⁴ *Ibid.*, v. II, p. 492.

of 17,000 Jews were shot there on November 3, 1943; and whether at least 200,000 people really died in the Lublin camp.

The irrefutable conclusion can only be that the Majdanek Trial was a political show trial in which the guilt or innocence of the defendants was really irrelevant and which actually only served to cement the image of the “extermination camp” with a court verdict, a valuable contribution to the reeducation of the German people.

That the Poles, four months after the liberation of Majdanek, would stage a show trial of members of an enemy nation that still occupied part of their country is something one can understand. But that the Federal Republic of Germany, more than three decades after the end of the war, carried out a trial that disregarded such elementary juridical norms as the subordination of witness testimony to material and documentary evidence is something that cannot be justified. At best there may be mitigating circumstances.

One of the mitigating circumstances one must probably grant the Düsseldorf judges is that they were under extreme pressure from domestic and foreign media, anti-fascist organizations, foreign governments, particularly the Israeli and the Polish, and most likely also from the Federal German government. Even the early acquittal of some of the defendants had prompted a flood of protests. The Court pronounced some of the defendants guilty because it *had to* pronounce them guilty, and convicted them because it *had to* convict them. The sentences were then promptly criticized as being too lenient, both at home and abroad.⁶⁵⁵ Under such conditions justice was hardly possible.

While the state of evidence for the alleged 200,000+ victims of Majdanek, the homicidal gassings in Majdanek, and the massacre of November 1943 has not improved even with the Düsseldorf Trial, those with a vested interest in preserving and maintaining the official version of history can claim, ever since this trial, that these mass crimes have been “judicially noted” as fact and therefore no longer need to be proved. As per their self-perception, German historians, beginning with the fantastic “expert on contemporary history” Wolfgang Scheffler, will probably continue to take this as a dispensation from responsibility to conduct serious academic and scientific research about this camp.

As a mere footnote, it should be noted that the verdict of the Düsseldorf court contradicts a statement found in the verdict of another German court passed in 1950 in Berlin. During this trial, several defendants were accused of having committed atrocities and mass murder in the Sobibor camp. Regarding Majdanek the verdict says:⁶⁵⁶

⁶⁵⁵ C. Pilichowski, *op. cit.* (note 61), p. 435.

⁶⁵⁶ District Court Berlin, Verdict of May 8, 1950, Ref. PKs 3/50; Chamber Court Berlin, Verdict of Nov. 11, 1950, Ref. 1 Ss 201/50; reproduced in: Fritz Bauer, Karl Dietrich Bracher, Ch. J. Enschedé *et al.* (eds.), *Justiz und NS-Verbrechen. Sammlung deutscher Strafurteile wegen nationalsozialistischer Tötungsverbrechen 1945-1966*, vol. 7, Amsterdam: University

“Transport from Maidanek [sic]. For the purpose of being gassed, a transport of Jewish inmates of about 15,000 men arrived at one time from the Maidanek camp, which did not possess gassing facilities. Because the gassing facility in the Sobibor camp was out of order at that time [...]”

Thus, there were *no* homicidal gas chambers in Majdanek according to this verdict!

Conclusion

The Majdanek concentration camp was a place of suffering.

The people imprisoned there suffered under catastrophically unsanitary conditions, epidemics, at times completely insufficient rations, back-breaking heavy labor, harassment. More than 40,000 Majdanek inmates died, primarily from disease, debilitation and malnutrition; an unknown number was executed.

The real victims of Majdanek deserve our respect, just as all victims of war and oppression deserve our respect, regardless what nation they belong to. But we are not doing the dead any service by inflating their number for political and propagandistic reasons and by making utterly unfounded claims about the way they died.

The longer the time that separates our present from World War Two, the less justification there is for supplementing the real suffering and the real deaths in the Lublin camp with inventions of gargantuan-scale slaughter committed in gas chambers and with mass executions – a slaughter for which there is no trace of proof and which numerous compelling arguments of a historical as well as technical nature speak against.

The reduction in Majdanek's victim count which was introduced in Poland in the early 1990s was justified by saying that the unscientific considerations which in the past had required an inflation of the real numbers were now no longer in force. If that is truly so, then we may expect that the Polish historians – who, unlike their western counterparts, have at least tried to research the events in Majdanek – will throw off the dead weight of Stalinist historiography completely and not only in small parts, and that they will be open and honest about the consequences that will ineluctably follow from the state of documentation and from the physical nature of certain facilities on the grounds of the former camp Majdanek.

A real and lasting reconciliation between the German and the Polish peoples, which is exactly the hope of this book's two authors, who have ties of friendship to both peoples, can only flourish on a foundation of the whole truth!

Supplements

1. Barbara Schwindt's "Research" on Majdanek

By Carlo Mattogno

The most important book on the Lublin camp which has appeared after the publication of the first edition of the present study is undoubtedly *Das Konzentrations- und Vernichtungslager Majdanek. Funktionswandel im Kontext der "Endlösung"* (*The Concentration and Extermination Camp Majdanek. Functional Changes in the Context of the "Final Solution"*), by Barbara Schwindt.⁶⁵⁷ The author's stated purpose is "the reconstruction and analysis of the development of the concentration and extermination camp Majdanek" (p. 18), but this reconstruction of the camp's history is almost always in the background, submersed by a flood of data which are only indirectly related to the topic, except for the section on gas chambers, which will be discussed now.

At the outset, the author emphasizes the "general lack of knowledge" and "lack of interest" in this camp's history by western historiography, including that of the U.S., lamenting that it has not taken into account the research of historians from Poland, such as she claims to have performed.

In this context she clearly appropriates the Polish sources we cited in our present study, with some updates after its first publication. She is clearly informed by it even regarding the reconstruction of the camp's disinfection facility. Even her eight references to the Polish-Soviet Expert Report of 4 to 23 August 1944 are taken from our study, which is proven undoubtedly from three facts: the archive in which this document is held, the *Gosudarstvenni Archiv Rossiiskoi Federatsii*, is mentioned for this source alone; Schwindt transliterates the Russian name of this archive in precisely the same way, and for any specific reference she never indicates the actual page, but merely gives the page range of the entire document, namely pp. 229-243, because in the first edition of our present study we included a translation of the entire report (chapter VI.1.) while giving merely the page range where it can be found, *i.e.* pp. 229-243. Finally, she adopted the numbering of the gas chambers from our discussion of said expert report, a distinctive numbering not used by any Polish historian.

Although it is therefore obvious that Schwindt knew this present study, she does not mention it even once, which betrays a plagiaristic intent. From our point of view this means also that the author has not even tried to refute at

⁶⁵⁷ Königshausen & Neumann, Würzburg 2005.

least the essentials of our study, although she had plenty of time to do it. Apparently she was unable to refute anything.

In Schwindt's opinion the Majdanek camp was built "as a labor reservoir for the implementation of the settlement plans [for the] GG [*Generalgouvernement*] and in the occupied Soviet territories" within the *Generalplan Ost* (p. 59, 26), which aimed not only at the Germanization of the Lublin district, but of the whole General Government.

From autumn 1941 to summer 1942, according Schwindt, Majdanek served for "extermination by labor," a claim based on the fact that "most of the Jews deployed for the construction of the camp died within a short period of time owing to the hard labor and catastrophic living conditions" (p. 73), but this was not the result of a specifically homicidal intention, which in fact would also have been in conflict with the primary purpose of the SS to create a Jewish labor reserve; in fact, during this period of time "Majdanek served as a labor camp. Jewish men considered fit for work were deployed for the construction of the camp" (p. 76), according to the principle: "each healthy inmate a skilled worker" (p. 71). In parallel, in order to keep the typhus epidemic under control which raged in the camp, sick prisoners, both Jews and Gentiles, were allegedly shot in the Krepiecki woods, so that – following Schwindt – "Majdanek was included in the extermination program already at the beginning of the 'Aktion Reinhardt' by Globocnik – although only marginally" (p. 73). In support of the reality of these alleged shootings, however, the author does not present even the slightest evidence, not even witnesses. These shootings are said to have occurred within the framework of the "Aktion 14 f 13," a claim which she tries to substantiate with completely inconsistent interpretations. It is worthwhile to examine this issue more closely. Schwindt writes (p. 84):

"Due to the typhus epidemic⁶⁵⁸ which had spread throughout the camp Koch turned to the company Tesch & Stabenow, International Company for Pest Control, on 23 December 1941 with the question 'whether there is a branch of your company in the General Government which could carry out the gassing.' The meaning of the term 'gassing' used by Koch here is unclear. It is a synonym for 'disinfection,' 'disinfestation' or 'delousing.' All three terms were used since spring 1942 to disguise the killing of Jewesses and Jews with Zyklon B. But hydrogen cyanide also served for the struggle against epidemics. For this purpose a delousing facility was to be built in Majdanek following an order by Kammler of 8 December. It is not certain whether Koch intended to fight the typhus epidemic by killing the sick or by disinfection, for example of the inmates' clothes. Yet it is quite possible that Koch, who due to his earlier function as camp commander in Buchenwald was acquainted with the 'Aktion 14 f 13,' intended to use the Zyklon B for homicides."

⁶⁵⁸ Schwindt's German text here reads "Typhusepidemie," although the German proper term for typhus is "Fleckfieber." The German edition of our present work (first published in 1998) still conflated both terms, which may be the source of Schwindt's lack of accuracy in this regard.

Here I must state immediately that the alleged use of words like disinfection, disinfestation or delousing “to disguise the killing of Jewesses and Jews with Zyklon B” is simply a gratuitous conjecture of the author without any documentary basis.

The Koch letter referred to above, which has as its subject “Gassing with Zyklon B,” begins with these words:⁶⁵⁹

“The administration of the PoW camp Lublin was made aware of your company by referral of SS-Oberscharführer Dietz that the possibility exists to conduct a gassing of the local PoW.”

The response by Tesch & Stabenow, dated 27 December 1941, shows unequivocally that “gassing” (*Vergasung*) was a mere synonym for “gassing through” (*Durchgasung*), a term that recurs several times; hence this term could only refer to a disinfestation gassing, not to a homicidal one:

“From your letter we perceive, however, that you intend to conduct a gassing [Durchgasung] of the local PoW camp.”

The specialized personnel for disinfestation gassings were sent directly from the company’s Hamburg office.

The company attached to the letter a “questionnaire,” in which the administration of the Lublin camp was to enter “the necessary data of the facilities which are to be gassed [*durchgast*]” (p. 115). If we also consider that on 23 December 1941 the only disinfestation plant planned for Majdanek (with plan of 23 October 1941 according to blueprint no. 9082) was not designed for Zyklon B but for hot air, Schwindt’s homicidal hypothesis collapses completely. This is confirmed by the fact that, as Schwindt states herself, no document connects the Lublin camp to “Aktion 14 f 13,” nor is it known “that a commission of ‘T4’ physicians ever showed up at Majdanek” (pp. 84f.), so that the claimed instigation for the alleged killings collapses as well. Nevertheless and against all evidence, she stubbornly holds on to her unfounded hypothesis, and she even reverses her initial reasoning:

“Since the killings within the framework of the ‘Aktion 14 f 13’ were conducted multiple times, it is likely that Koch ordered the Zyklon B for this purpose.” (p. 85)

She did not address the question how and where Koch could have implemented this alleged extermination plan by means of Zyklon B.

In this phase of the camp’s history, from autumn 1941 to summer 1942, there was also another major event according to the author:

“On 20 and 21 April 1942 Majdanek was included in the extermination program of ‘Aktion Reinhardt’ for the first time.” (p. 103)

– although merely “marginally.” In fact, during these days a few hundred or a few thousand Jews of the ghetto Majdan Tatarski were allegedly shot in the Krepiecki woods (pp. 101f.), but this claim remains unsubstantiated. This stands even in contradiction to what the author herself says, “The first large extermination operation was probably conducted in the summer [1942],” *i.e.*

⁶⁵⁹ *APMM*, sygn. I, d. 2, p. 113.

the execution of about 300 sick prisoners in the Krepiecki woods (p. 120), a fact allegedly made “certain” by a court verdict of 1981!

During the summer of 1942 the *Generalplan Ost* passed progressively into the background. On 19 July 1942 Himmler issued the order “on the acceleration of the ‘Final Solution’” (p. 122). This alleged extermination order is actually a letter from Himmler to the SS- and Higher Police Leader in the General Government Friedrich Wilhelm Krüger, according to which “as of 31 December no persons of Jewish descent are allowed to be present in the General Government” (p. 127). This is perfectly consistent with the SS project “to deport the European Jewesses and Jews further to the East, that is: into the occupied Soviet territories” (p. 27), as Schwindt recognizes herself, although it contradicts the assumption that Belzec was established as a regional extermination center already on 13 October 1941,⁶⁶⁰ which for her thesis ought to imply apodictically the termination of any deportation to the East already at that point in time. Hence she argues not in a positive way based on documents, but in a negative way based on an assumption not supported by anything. As a result of the alleged extermination order, Majdanek was allegedly included in “Aktion Reinhardt”:

“As of the 19th of July Majdanek assumed a dual function within the framework of ‘Aktion Reinhardt.’ Accordingly Jewish workers – even beyond 31 December 1942 – were to perform forced labor in armaments factories. At the same time the SS leadership intended to systematically murder those in gas chambers who to them appeared no longer fit for work. In summer 1942 the function as a labor and extermination camp for Jewesses and Jews was assigned to the Majdanek concentration camp.” (p. 129)

At this point the alleged homicidal gas chambers enter the picture. From her first reference to them, Schwindt exposes herself as uncritical and superficial:

“That already at that time the gas chambers were intended for the killing of humans results from a report written after the end of the war by the former head of the disinfection department of the Waffen-SS, Kurt Gerstein.” (p. 125)

Even leaving aside the fact that even an orthodox Holocaust specialist on the Belzec camp, Michael Tregenza, considers this witness to be unreliable,⁶⁶¹ the source cited by Schwindt does not in any way support her assertion. In the “Gerstein Report” it is claimed that on 17 August 1942 Majdanek “was at that time still under construction” (“*war damals noch im Aufbau*”;⁶⁶² in the French version, “*en préparation*”⁶⁶³). It contains no reference regarding any intention to use homicidal gas chambers in Majdanek.

⁶⁶⁰ *Ibid.*, p. 38.

⁶⁶¹ See in this respect my study *Belzec in Propaganda, Testimonies, Archeological Research, and History*. reprint, The Barnes Review, Washington, DC, 2011, pp. 51f.

⁶⁶² PS-2170, p. 3.

⁶⁶³ PS-1553, p. 5 of the report.

Schwindt elaborates on this issue in her chapter 2.4. entitled “The Startup on Completion of the Gas Chambers,” in which she perpetrates a systematic distortion of the true meaning of the adduced documents.

In defiance of all the evidence we have adduced in Chapter VI of this present study, the author asserts that

“therefore after the 1st of July the decision must have been made to install a ‘delousing facility’ operating with Zyklon B in the second bathing barrack [Barrack 41]. This was the gas chamber in which Jewesses and Jews were to be killed in the framework of the ‘Final Solution.’” (p. 156)

This refers to the disinfestation facility (*Entwesungsanlage*) with two delousing chambers (*Entlausungskammern*) of Building BW XII^A, adjacent to Barrack 41, although Schwindt purports to know that three gas chambers were planned and built right from the start – instead of the two originally projected. This would of course mean that this modification was implemented after the fact for a situation she claims to have been factual from the start. But what evidence is there that Building BW XII^A was built for homicidal purposes? In this regard the author puts forward mere foggy ruminations, such as the fact that the disinfestation facility was originally intended for the airport camp, where the Fur and Clothing Works were located, and the supposed decision to accelerate the extermination of the Jews which is claimed to have been taken in June 1942 at the latest (p. 157). On the first point she states that in May 1942 the two gas chambers were still equipped for disinfestation, but

“at the latest when it was decided to erect the gas chambers in Majdanek instead of in the airport camp, they were planned for the killing of humans.” (p. 208)

In spite of this she is forced to admit that

“maybe the gas chambers were initially intended to be used by the clothing workshops as well.”

In this context she quotes the “*Erläuterungsbericht*” (explanatory report) of 10 July 1942, in which a “*Flugdach*” (post-supported roof) of 60 m × 18 m is mentioned (p. 158), whose function we explained. The very beginning of the *Erläuterungsbericht* categorically refutes Schwindt’s historical confabulations (see p. 130 of the present work):

“For purposes of disinfecting the arriving items of fur and clothing, a disinfection facility as per the diagram provided by the SS Economic-Administrative Main Office is to be built on the grounds of the Fur and Clothing Works of Lublin.”

This understanding arises already from its full subject stating:⁶⁶⁴

“Explanatory Report for the Construction of a Disinfestation Facility for the Fur and Clothing Works of Lublin.”

Hence the author truncates this heading to “*Erläuterungsbericht*.”

⁶⁶⁴ WAPL, Central Construction Office, 141, p. 59.

This document demonstrates also that this disinfestation facility had been planned for the Majdanek camp right from the start, yet never for the airport camp, for which there is no documentary support.

All this therefore proves that the two gas chambers of Building BW XII^A were designed and built exclusively as disinfestation plants. The claimed homicidal purpose is thus an arbitrary and unfounded conjecture.

In addition to the Polish-Soviet Report of August 1944, the author has appropriated from our study also references to Konstantin Simonov, a special correspondent of the Soviet newspaper *Red Star* who had visited the camp shortly after its capture, and to Jean-Claude Pressac. Regarding the first, Schwindt blames him for his erroneous assertion that Zyklon B was poured into the pipes of alleged homicidal carbon monoxide gas chamber, while forgetting that the Soviet journalist merely wrote what he had been told by Majdanek inmates.

With regard to the alleged gassing technique, Schwindt is cursory and superficial. The same applies to her description of the plants (pp. 158f.):

“There is an opening in the ceiling of Chamber I which can be sealed hermetically and through which the Zyklon B was thrown. Chamber II also has an opening in the ceiling, but in contrast to Chamber I no gas pipe. Only in Chamber III two – opposing – doors had been built.”

Shortly afterwards Schwindt adds (p. 159):

“The Polish-Soviet Commission concluded that humans were killed in Chamber I both by carbon monoxide and by Zyklon B. In contrast to this only Zyklon B was used in Chamber II, and only carbon monoxide in Chamber III. The Düsseldorf District Court determined, however, that it was possible to pour Zyklon B into the air heater and thereby to pipe it into Chamber III, which has no opening in the ceiling.”

In reality, however, as we explained in chapter VI, the openings in Chambers I and II are quite rough – not finished in the least. This is especially true for the ceiling hole of Chamber II which does not even have a wooden frame and gives the impression of having been chopped out hastily by or for the Polish-Soviet Commission of Inquiry. The iron reinforcement rods have not even been trimmed! As to their being “hermetically” sealable: they are simply covered by rough wooden boards as shown in photographs XI and XII of this study.

Schwindt also fails to explain why the SS would have resorted to the use of carbon monoxide in Majdanek, even though they had two Zyklon B gas chambers right from the start, which were – according to Schwindt – designed and built for homicidal purposes. She argues (pp. 159f.):

“It is less surprising that both carbon monoxide and Zyklon B were used in the gas chambers of Majdanek if considering that the camp was subordinate not only to the WVHA but also to Globocnik as the head of ‘Aktion Reinhardt.’ In Auschwitz humans were killed exclusively with Zyklon B, yet in the ‘Reinhardt’ camps exclusively with carbon monoxide. While in Belzec, Sobibor and Treblinka carbon mon-

oxide from engine exhaust gases was used to gas the Jewesses and Jews, liquid carbon monoxide from steel bottles was used in Majdanek.”

She in fact does not only fail to clarify why two Zyklon B gas chambers would have been retrofitted for the exclusive or additional use as carbon monoxide gas chambers, but she introduces another problem: why (and how) was “liquid carbon monoxide from steel bottles”⁶⁶⁵ used in Majdanek, if the “Aktion Reinhardt” camps used “carbon monoxide from engine exhaust gases”?

In her footnote 208 on page 160 Schwindt refers back to the “Gerstein report” in order to “prove” that the gas chambers at Majdanek “were planned for the killing of humans.” But this reference completely demolishes her unfounded conjecture. Orthodox historiography agrees that Gerstein’s “mission” in the eastern camps is said to have been the transformation of the local gas chambers’ *modus operandi*, as Gerstein himself explicitly stated that Globocnik had told him:⁶⁶⁶

“Your other – even far more important – mission is the conversion of our gas chambers, which are now working with diesel exhaust, to a better and quicker way. I am mainly thinking of prussic acid.”

The order came from the RSHA, which ordered Gerstein exactly for this purpose to pick up hydrogen cyanide in Kolin for the respective experiments.

However, if we follow Schwindt, then it follows that, contrary to the RSHA’s and Globocnik’s directives to replace the alleged killing system of carbon monoxide with Zyklon B, Zyklon B would have been replaced by carbon monoxide at Majdanek!

Regarding the alleged carbon monoxide plant, Schwindt remains silent about the facts we had put forward, namely:

- That the five cylinders of carbon monoxide allegedly found at the camp by the Soviets have vanished without a trace.
- That the two cylinders that are currently in the room in front of the gas chambers in the building behind barrack 41 bear the inscription “*Kohlen-säure CO₂ ...*”, i.e., carbon **dioxide**, not carbon **monoxide**.
- That there are no documents and no testimony about the alleged gassings with “liquid carbon monoxide from steel bottles.”

As for the possibility of introducing Zyklon B through “the air heater” in order to turn even chamber III into a homicidal gas chamber, it has no meaning without an objective. The fact is, however, that such a finding does not exist. Upon arrival of the Soviets, the air heater was still in place, as shown by a photograph of the time.⁶⁶⁷ It was carefully described in 1968 in the “*Ek-*

⁶⁶⁵ Bottled carbon monoxide is merely pressurized gas, not liquid.

⁶⁶⁶ T-1310, p. 9. On this issue see C. Mattogno, J. Graf, *Treblinka. Extermination Camp or Transit Camp?* 2nd ed., The Barnes Review, Washington, DC, 2010, chapter IV.5. “The ‘Mission’ of Kurt Gerstein,” pp. 126-132.

⁶⁶⁷ Stanislaw Duszak (ed.), *Majdanek*, Krajowa Agencja Wydawnicza, Lublin 1985, photo 67. Currently (2010) the dismantled and partially damaged *Lufterhitzer* (air heater) is located in

spertyza dotycząca konstrukcji i przeznaczenia pieców zainstalowanych przy komorach gazowych w obozie na Majdanku w Lublinie” (“Expert Report on the Structure and Function of the Stoves Installed in the Gas Chambers in Majdanek Camp in Lublin”),⁶⁶⁸ but without any indication of a possible adaptation for the introduction of Zyklon B.

Despite all evidence to the contrary, Schwindt incredibly concludes (p. 161):

“That people were murdered at Majdanek with poison gas is beyond question.”

But to support this claim she simply cites testimonies given many years after the fact and which are so unspecific that it is impossible to know which alleged gas chamber they refer to. The few statements which are more specific and which describe for instance “how an SS man is said to have climbed onto the roof with a ladder and to have thrown Zyklon B through a hatch into the gas chamber, after humans had been driven into it,” date back to the years 1965-1973 (p. 161) and are clearly inspired by the stories about Auschwitz. This is demonstrated by the fact that no detainee with a fresh memory spoke to Simonov and that no witness was referred to during the Lublin trial in 1945.⁶⁶⁹

Furthermore, none of the testimony mentioned by her attests to any alleged gassings with carbon monoxide.

Schwindt’s certainties are such that she is not even remotely able to compile a gassing history similar to the *Kalendarium* of Auschwitz, and she almost never refers to specific dates, but only to periods of times, such as the following conjecture (p. 178):

“In the fall of 1942 [!] Jewesses and Jews ‘unfit for work’ selected from the airport camp and the Majdan Tatarski ghetto were killed in the gas chambers of Majdanek. As of this point in time the concentration camp served as an extermination camp of ‘Aktion Reinhardt.’”

Even when she mentions a specific date, it is never certain but only “probable” (p. 177):

“Probably on 9 November [1942] an acceptance selection was performed for the first time in Majdanek.”

Her sources consist of three witnesses who testified in 1962, 1972, and 1978, respectively!

She also does not provide any number of those allegedly gassed, which further confirms the character of her statements as purely conjectural.

the small hut adjacent to the wall of room III.

⁶⁶⁸ Drafted in Łódź in 1968 by the Institute for Heat Technology. *APMM*.

⁶⁶⁹ *Majdanek. Rozprawa przed Specjalnym Sądem karnym w Lublinie* (Majdanek. Hearing before the Special Criminal Court in Lublin). Spółdzielnia wydawnicza “Czytelnik”. Lublin 1945. The least evanescent testimony, that of Tadeusz Budzyn, is as follows: “In the gas chamber [which?] Zyklon was introduced through sealed openings [where?].” *Ibid.*, p. 51.

As for Chamber IV, the only one labeled as a “gas chamber,” Schwindt excludes any homicidal use of it on the basis of arguments already made by us in the present study. Shortly afterwards, however, she reconsiders this, but only to reject it again: an amazing clarity of thought (pp. 166f.):

“Yet it cannot be excluded completely that humans were gassed for a period of time in Chamber IV. The window may not have existed initially or could have been protected by a grate, for instance. It is moreover possible that the gassings were performed at night in order to solve the problem of ventilation. Yet still, it is unlikely that Chamber IV was used for the killing of humans, since the camp had three gas chambers at its disposal in a separate building. Another indication for the use of Chamber IV for the disinfection of clothing is the doors, which do not open outward but rather inward and which moreover could not be locked.”

Schwindt's conclusion on the gas chambers at Majdanek is this (p. 169):

“One can assume that three gas chambers existed in Majdanek, in which humans were murdered.”

But besides the claim that they supposedly went into operation in October 1942 (p. 170), she doesn't know anything about them, not even when they ceased their activities!

Schwindt shows an incredible technical ignorance even about the alleged use of Zyklon B for homicidal purposes. Misunderstanding a hypothesis of Jean-Claude Pressac, she writes the following (p. 165):

“Only minute amounts of Zyklon B would have been required for the killing of human beings. A mere four grams of the gas would have caused a person's death.”

In her footnote 237 she explains (p. 165):

“Thus, for example, on the night of 13 to 14 March 1943, six kilograms of Zyklon B were used in Auschwitz for the gassing of 1,492 Jews ‘unfit for labor.’”

Hence Schwindt reasons: $6,000 \div 1,492 \approx 4$ grams of Zyklon B per person! This is a nonsensical statement that even confuses the mass of Zyklon B (the commercial product, including the gypsum carrier) with that of hydrogen cyanide (the “active ingredient,” or the lethal gas emitted by the product). From these data we could possibly infer that in the gas chamber mentioned (Morgue 1 of Crematory II in Birkenau, which had an effective volume of about 410 cubic meters, when subtracting the volume of the beams and columns and of the 1,492 bodies), 6,000 grams of hydrogen cyanide would have produced a theoretical maximum concentration of $(6,000 \div 410)$ 14.6 grams of toxic HCN vapors per cubic meter. But the alleged gassing is purely hypothetical, as it is not confirmed by any documentary evidence.

Elsewhere Schwindt exhibits a credulity which is even worse than her ignorance (p. 143):

“On 4 September [1942] Globocnik complained to Himmler's military aide, Werner Grothmann, that his fuel allowance had been cut and that he therefore had difficulties to implement ‘Aktion Reinhardt,’ that is to say, to kill Jewesses and Jews with engine exhaust gases, all the more so since ‘currently large foreign deliveries are commencing.’”

How can anyone seriously believe that Globocnik was referring to the alleged gas chambers? According to the “findings” of the various trials, a gassing at Belzec lasted 15-30 minutes, 20-30 minutes at Sobibor and 30-40 minutes at Treblinka.⁶⁷⁰ Hence, even if we assume three daily gassings in each camp due to the “foreign deliveries,” the three engines taken together would not have worked for more than five hours a day. But these three camps were equipped with power generators driven by diesel engines which ran 24 hours a day! Not to mention the various branches of the “Aktion Reinhardt,” which Globocnik described as follows:⁶⁷¹

“The entire Aktion Reinhardt is divided into 4 areas:

- A) the resettlement itself*
- B) the exploitation of labor*
- C) the exploitation of goods*
- D) the requisitioning of hidden assets and real estate”*

And of course each area required vehicles and fuel.

After the establishment of the SS-owned company *SS Ostindustrie GmbH*, known in abbreviated form as *Osti*, of which Globocnik was the CEO, the function of Majdanek changed again (p. 195):

“In March [1943], Globocnik and Wirth, the inspector of the ‘Reinhardt’ camps, ordered selections to be performed on transports arriving in Sobibor and Treblinka, because Globocnik intended to recruit Jewish laborers for deployment in the Osti units in Majdanek. The Jewesses and Jews classified as ‘fit for labor’ were initially admitted into the Majdanek camp.”

Schwindt adds (p. 196):

“Already in February [1943] Jews ‘fit for labor’ were selected in Treblinka for a transfer to Majdanek.”

This also applies to three transports of Jews from France out of four which came to Sobibor in March 1943: “Jews and possibly Jewesses ‘fit for labor’ were transferred to Majdanek” (p. 200). Therefore two alleged extermination camps have become instead reservoirs of Jewish labor for Majdanek!

Meanwhile, in the winter of 1942-1943, the SS allegedly performed gassing of prisoners suffering from typhus (p. 201):

“The main measure taken by the camp SS to fight the typhus epidemic was the killing of sick inmates in the gas chambers.”

As usual, this statement is totally unfounded, notwithstanding the testimonies of the 1960s and 1970 invoked by Schwindt, which I have so far been unable to scrutinize.

Between spring and summer of 1943 a “mass extermination” is even said to have been perpetrated at Majdanek. Schwindt introduces the relevant paragraph as follows (p. 205):

⁶⁷⁰ Adalbert Rückerl (ed.), *NS-Vernichtungslager im Spiegel deutscher Strafprozesse*, DTV, Munich 1979, pp. 135, 165 & 224.

⁶⁷¹ NO-057.

“The spring of 1943 marks the beginning of the mass exterminations in Majdanek. With the arrival of survivors of the clearing of the Warsaw Ghetto at the end of April, the so-called acceptance selections as well as the selections on the inmate courts were conducted no longer sporadically as before but routinely. Old and sick people as well as children, whom the camp SS considered unfit for labor, were systematically murdered in the gas chambers.”

Of the 41,000 Jews deported from Warsaw into the Lublin district, 16,000 were sent to Majdanek (pp. 219f.):

“Here the vast majority was murdered in the gas chambers right after their arrival or several days or weeks later.”

But even here the author indulges in purely conjectural statements without any documentary proof.

Another alleged mass extermination of Jews is said to have concerned the Bialystok ghetto. According to Schwindt, 16,800 of them were deported to Lublin. And here is her comment (p. 259):

“The majority of the Jewesses and Jews from Bialystok who had been brought to Majdanek on the 20th of August and in the subsequent days, among them many children, were killed in the gas chambers right after their arrival or after several weeks.”

This is yet another arbitrary assertion without the slightest documentary evidence.

In the section on “Operation Harvest Festival” Schwindt does not bring up anything new. In the second half of October 1943 Himmler, allegedly worried that the Sobibor uprising of 14 October could spread to the whole Lublin district, is said to have ordered the killing of all Jews who were there (p. 270). Such an order is not only unsupported by any documentary evidence, but is also absurd. To support her claim, Schwindt quotes the following statement by Globocnik from early January 1944 that denies such a danger (p. 268, note 377):

“By transferring the camps into the concentration camp leadership of the SS Economic and Administrative Main Office, the prerequisite has been created for an impeccable security situation.”

This document states that on the 22nd of October, eight days after the revolt at Sobibor, SS-Obergruppenführer Pohl had taken over the following camps into the jurisdiction of Office Group D (*Amtsgruppe D*): Lublin Old Airport, Trawniki SS labor camp, Poniatowa SS labor camp, forced labor camp and SS workshops in Radom and Budzyn, Krakow-Placow main camp, German Equipment Works (*Deutsche Ausrüstungswerke*) Lublin and the armament camps in Lemberg.⁶⁷¹

The alleged decision of Himmler thus seems unreasonable and senseless. Throughout her work Schwindt emphasizes the importance of Jewish labor in the Lublin district. It had such a value for the SS that Jews fit for labor were selected even in the purported extermination camps of Sobibor and Treblinka. Hence to what purpose would the SS have killed 42,000 prisoners, if the more

sensible alternative would have been to transfer them to other labor camps or industries in the West?

The alleged shooting of 18,000 Jews at Majdanek is described by Schwindt on the basis of sketchy testimonies dating mostly from the 1970s, yet strictly without any confirming documentary or material evidence. Hence her conjectures are absolutely irrelevant to any sort of fact or truth.

The problem posed by the cremation of the claimed amount of corpses is treated by her with her usual superficiality (p. 282):

“The incineration of the corpses started on 5 November under the supervision of head of the crematory Muhsfeldt. In this way the traces of the crimes were meant to be removed. A group of Soviet PoWs first had to remove gold teeth and pile the corpses onto grates. Then they were doused with methanol and set ablaze. This work lasted some two months.”

This is obviously a description of a purely fictitious event which states neither where the cremations took place nor how many grates of which size(s) existed. Schwindt even forgets the exhumation of the corpses from the four execution pits. I may note in passing that dousing heaps of corpses with methanol would not set them ablaze, as the heat developed by burning methanol is minimal and suffices merely to ignite paper or kindling.

One of the most striking aspects of Schwindt’s book is that it undermines the orthodox interpretation of the intercepted message by *SS-Hauptsturmführer* Hermann Höfle of 11 January 1943. As is well known, this message mentions the following “arrivals” of the “*Einsatz Reinhardt*”:

	To 31 December 1942	Between 18-31 December 1942
Lublin:	24,733	12,761
Belzec:	434,508	0
Sobibor:	101,370	515
Treblinka:	713,555	10,335 ⁶⁷²

The total of 1,274,166 is identical to that shown in the Korherr Report of 28 April 28 1943 under the heading “Processed through the Camps in the General Government area.”⁶⁷³

Orthodox Holocaust historiography asserts that these numbers of Jews were killed in the alleged gas chambers of the above camps. In the case of Lublin-Majdanek, however, Schwindt disagrees (pp. 183f.):

“In contrast to the ‘Reinhardt’ camps, the number of the Majdanek deportees is not identical with the number of those murdered.”

In particular she considers it “unlikely” that the 12,761 Jews sent to Majdanek during the last two weeks of 1942 were gassed (p. 186). In doing so she reveals an irreparable flaw of the orthodox Holocaust interpretation. If we

⁶⁷² See in this regard J. Graf, T. Kues, C. Mattogno, *Sobibór. Holocaust Propaganda and Reality*. The Barnes Review, Washington, DC, 2010, pp. 311-330.

⁶⁷³ NO-5194.

admit that a part, albeit a very small one, of the total of 1,274,166 Jews mentioned by Höfle and Korherr were *not* killed, it is accepted in principle that the possibility exists that *none* of them was killed, because they all fall into the same category. Hence they were either *all* killed, or *not a single one* of them. In fact, from the statistical point of view such data make sense only if they are homogeneous. In this sense, the simplest explanation is that these numbers of Jews were simply deported. Hence it is a prejudicial and unfounded interpretation to consider all or even most of them murdered.

Schwindt seeks to exhibit a critical mind by lambasting the “spreading of errors” like the following ones (p. 13):

“Thus, for instance, the shower room in the bathing barrack in Majdanek is said to have served as a gas chamber, into which shower heads and pipes had been installed in order to fool the victims. Elsewhere the deployment of a gas van on the camp grounds is mentioned.”

But regarding the alleged extermination she proves her own disconcerting credulity. In fact, her speculations about gassings and shootings are based almost exclusively on the files of the Düsseldorf Majdanek trials (1975-1981), in particular on the testimonies collected there, as if simple offhand declarations made decades after the fact and without any documentary or material confirmation had any historical validity.

This conflation of juridical testimony and historical truth is characteristic of almost all orthodox historians and indicts their technique most utterly.

2. Official Reductions of the Majdanek Death Toll⁶⁷⁴

By Jürgen Graf

At the end of 2005, Tomasz Kranz, chief of the research department at the Majdanek Memorial, published an article in no. 23 of *Zeszyty Majdanka (Majdanek Journal)* on “The Recording of Deaths and Mortality among the Inmates of Concentration Camp Lublin,” in which he assessed the number of those who perished in the Lublin/Majdanek camp at approximately 78,000.⁶⁷⁵ That amounts to a drastic downward revision of the number of victims; to appreciate its extent, we must first review the victim number of the Majdanek concentration camp alleged by Polish historians in the past.

The allegations of the Polish-Soviet Commission (August 1944) and of the Lublin Special Tribunal (December 1944)

On July 23, 1944, Lublin concentration camp (which was the official name of the Majdanek camp) was taken over by the Red Army. Soon thereafter, on August 4, a “Polish-Soviet Extraordinary Commission for Investigating the Crimes Committed by the Germans in the Majdanek Extermination Camp at Lublin” was launched. On August 23 the commission submitted its final report, which stated that 1.5 million people had met their death at Majdanek. Of the one and a half million implied corpses, 1,380,000 had allegedly been burned at the following sites:

- 80,000 in the old crematory (which consisted of two mobile oil-fueled furnaces set up toward mid-1942; we do not know how long they were used);
- 600,000 in the new crematory (which became operational in January 1944, six months prior to the end of the camp, and which had five coke-fueled ovens);
- 300,000 in the Krepiecki woods not far from Majdanek;
- 400,000 on pyres in the vicinity of the new crematory.⁶⁷⁶

The commission does not specify where the remaining 120,000 corpses went. It was most likely assumed that they had been buried.

⁶⁷⁴ First published as “Révision du nombre des victimes à Majdanek,” in: *Sans Concession*, n° 42-45, September-December 2008, pp. 27-44.

⁶⁷⁵ Tomasz Kranz, “Ewidencja zgonów i śmiertelność więźniów KL Lublin,” *Zeszyty Majdanka* no. XXIII (2005), pp. 7-53.

⁶⁷⁶ *Communiqué of the Polish-Soviet Extraordinary Commission for Investigating the Crimes Committed by the Germans in the Majdanek Extermination Camp in Lublin*, Foreign Language Publishing House, Moscow 1944.

The report of the Polish-Soviet Commission was submitted at the Nuremberg Tribunal in 1946 as evidence for the prosecution.⁶⁷⁷ How much truth it contained becomes obvious, if we consider, among other things, the following two items:

1. The daily incineration capacity of the new crematory's five ovens was at most 100 corpses. If we assume that this crematory was in constant operation during its six months of existence and that the ovens operated uninterrupted (both are unrealistic assumptions), then at most 18,000 corpses could have been turned to ashes there ($180 \times 5 \times 20 = 18,000$). The 600,000 cremations claimed by the commission for this crematory was thus approximately thirty-three times higher than the theoretical maximum capacity!
2. The commission carried out excavations inside the camp perimeter as well as in the Krepiecki woods, during which they found 467 complete corpses plus 266 human skulls. In addition, they found 4.5 cubic meters of human ashes and bones, corresponding to a maximum of 3,000 corpses cremated in the open air. Thus, on the basis of $(467 + 266 =) 733$ buried corpses, the commission reported a total of 120,000, and on the basis of the remains of at most 3,000 corpses cremated in the open air, they calculated a total of 700,000 victims!

Four months later, in December 1944, a "Special Tribunal," which had been set up in Lublin and which sentenced six former members of the camp guards to death, asserted an even higher number of victims than that of the commission. In its justification for the verdict we read:⁶⁷⁸

"It has been proven that 1,700,000 people were murdered at Majdanek and that Majdanek was an extermination camp in the truest sense of the word."

The first revision: Zdzisław Łukaszkiwicz (1948)

The number of victims alleged by the Polish-Soviet Commission in August 1944 as well as by the Lublin Special Tribunal in December 1944 were so incredible that, as early as three years after the end of the war, the Polish communists commissioned a study whose purpose it was to "calculate" the number of camp victims, rather than to simply invent it. In an article entitled "The Majdanek Concentration and Extermination Camp," Judge Zdzisław Łukaszkiwicz cited the figure of 360,000 victims,⁶⁷⁹ which he arrived at by grossly distorting the contents of the few documents used in the study and also by being fully satisfied with the mere statements of eyewitnesses. According to Łukaszkiwicz, 60% of the alleged 360,000 victims had died of "camp death"

⁶⁷⁷ IMT, vol. VII, p. 590.

⁶⁷⁸ *Sentencja wyroku. Specjalny sąd karny w Lublinie*. Archiwum Państwowego Muzeum na Majdanku, sygn. XX-1, p. 100.

⁶⁷⁹ Zdzisław Łukaszkiwicz, "Obóz koncentracyjny i zagłady Majdanek," in: *Biuletyn Głównej Komisji Badania Zbrodni Niemieckich w Polsce*, vol. 4 (1948), pp. 63-105.

(i.e. death resulting from illness, fatigue or starvation), while 25% were gassed and 15% killed by other means.

Józef Marszałek confirms the number of 360,000 victims (1981)

Józef Marszałek, who had been the director of the Majdanek Memorial for many years, wrote a book in 1981 about the history of the camp, which appeared in English translation five years later.⁶⁸⁰ Marszałek adopted the by then sacrosanct number of 360,000 victims, but chose to prop up the “extermination camp” thesis by redistributing the “natural” deaths and deaths by “extermination,” citing the number of 160,000 for the first and the number of 200,000 for the latter. From the following example it can be seen how downright disingenuous the methods were with which this Polish historian worked: Marszałek quotes a report dating from September 30, 1943, by Oswald Pohl, Chief of the SS Economic-Administrative Main Office (WVHA), to Heinrich Himmler,⁶⁸¹ from which it can be gathered that Majdanek had the highest inmate mortality among all German concentration camps, while omitting to relate that the same report indicates a total of 53,309 inmate deaths in all (seventeen) German concentration camps during the period from January to June 1943. According to Marszałek’s own “calculations,” 54,000 prisoners died in Majdanek alone during those six months! A historian whose findings are prescribed *a priori* by the ruling powers for ideological reasons has to resort to such crude tricks.

The revision of Czesław Rajca: 235,000 victims (1992)

Only after the collapse of the communist regime in Poland did that nation’s historians dare to question the number of 360,000 victims at Majdanek, whose acceptance had been officially mandated since 1948. Czesław Rajca, a member of the Majdanek Memorial staff, published an article in 1992 in which he gave the Majdanek death toll as 235,000. Rajca wrote:⁶⁸²

“Given the dearth of documentary material dealing directly with the crimes committed at Majdanek, the only reasonable way of calculating the number of victims is by subtracting the number of inmates transferred to other camps, the number of inmates released, and the number of those who escaped, from the total number of prisoners deported to the camp.”

This method would in fact be unimpeachable, if we had access to trustworthy statistics for each of those categories. But how do things stand in reality?

⁶⁸⁰ Józef Marszałek, *Majdanek. Obóz koncentracyjny w Lublinie*, Lublin 1981. English translation: *Majdanek: The Concentration Camp in Lublin*, Interpress, Warsaw 1986.

⁶⁸¹ PS-1469.

⁶⁸² Czesław Rajca, “Problem liczby ofiar w obozie na Majdanku,” in: *Zeszyty Majdanka* no. XIV, 1992, p. 129.

According to the Polish historians, 45,000 prisoners were transferred from Majdanek to other camps, 20,000 were released, a few hundred managed to escape, and 1,500 were liberated by the Red Army on July 23, 1944. The number of transferred prisoners verifiable through contemporary camp documentation is only slightly higher than 35,000,⁶⁸³ but since that documentation is incomplete, the real figure might very well be 10,000 higher than that. The – astonishingly high – number of 20,000 released prisoners is never substantiated through documentary sources in the Polish literature on the subject; we accept it, however, because especially in this case there is no reason why it should have been deliberately exaggerated. On the contrary, that number effectively undermines the assumption that Majdanek was an “extermination camp,” since the released inmates would have spread their news of the mass murders immediately all over Poland, and the alleged subsequent attempts of the Germans at “covering up their deeds” would have become futile.

Rajca’s postulated number of 300,000 persons deported to Majdanek, on the other hand, lacks any historical basis. This is the number from which he subtracts the 45,000 transferred and the 20,000 released persons (the ones who escaped and the liberated ones, amounting to approximately 2,000 persons, are not taken into account) to arrive at the figure of 235,000 victims. Rajca’s source consists of a 1969 article by Zofia Leszczyńska on the transports of prisoners to the Majdanek camp.⁶⁸⁴ In order to reach as high a number of deportees as possible, the author of the article resorts to a favorite trick of all orthodox “Holocaust” historians: she grants the same evidentiary value to eyewitness accounts as to documentary sources. Based on accounts originating from the resistance movement, whose vested interest naturally tended to inflate the number of deportees as a proof of the German reign of terror, Leszczyńska exaggerated the number of deportees enormously. Yet despite all her efforts she arrived at a figure of “only” 246,000 deportees. Since she was not allowed to touch the at that time hallowed number of 360,000 victims, she had to adjust her figures somehow. Hence, if 360,000 died, 45,000 were transferred, 20,000 were released by the Germans, and 1,500 were released by the Soviets, a total of 426,500 persons *must* have been deported to Majdanek. Period. The Polish historian simply provided for the missing 179,600 by declaring her statistical sources incomplete, as many of the transports, says she, had not been documented! Twenty-three years later, Rajca arbitrarily added 54,000 to Leszczyńska’s 246,000 “calculated” deportees to get 300,000, from which he then subtracted the transferred ones and the released ones in order to arrive at his bogus figure of 235,000 victims.

⁶⁸³ Tadeusz Mencil (ed.), *Majdanek 1941-1944*, Wydawnictwo Lubelskie, Lublin 1991, p. 455.

⁶⁸⁴ Zofia Leszczyńska, “Transporty więźniów do obozu na Majdanku,” in: *Zeszyty Majdanka* no. IV, 1969, pp. 174-232.

The number of revisionist Carlo Mattogno: 42,200 victims (1998)

In summer 1997 Italian scholar Carlo Mattogno and I made a research trip through eastern Europe, starting in Lublin. Based on documents discovered in the archives of the Majdanek Memorial and of the Lublin Voivodship, on official Polish literature on Majdanek, and on other sources, we later published a book in German in 1998 and in English five years later. The ambitious claim of our tome is that it has been the first work ever written about the Lublin Camp meeting scholarly standards.⁶⁸⁵ In the book's fourth chapter the number of victims is calculated by Mattogno. Considering the incomplete nature of the documentation, Mattogno can of course not claim absolutely exact figures. His numbers are given below, broken down by years:

1941 (October – December):	about 700
1942:	17,244
1943:	22,339
1944 (January – July):	about 1,900
Total:	about 42,200

Mattogno made no attempt to determine the percentage of Jewish prisoners among his calculated 42,200 deaths; however, the following is relevant to that issue:

Majdanek opened in October 1941. During the first three months of its existence, primarily Soviet prisoners of war were sent to the camp, then a group of Jews from the city of Lublin. It is not known how many Jews were among the approximately 700 persons who died in 1941 according to Mattogno, but it could only have been a small number, which was included – as we will soon see – in the statistics for 1942.

During 1942 the vast majority of new arrivals consisted of Jews of various nationalities. In this case, Mattogno could rely upon one key document, the 1943 report of SS statistician Richard Korherr, which gives the numbers of Jews deported to various concentration camps as well as the number of those who perished in the camps up to the end of 1942. According to Korherr, up to that time a total of 26,258 Jewish prisoners, of whom 23,409 were males and 2,849 females, had been deported to the Lublin camp, of whom 4,568 had been released, 7,342 were still in the camp at the end of December 1942, and the remaining 14,348 (14,217 men and 131 women) had died. (The main reason for the extremely high mortality at Majdanek was the catastrophic hygienic conditions, which promoted the spreading of disease; I do not know why the mortality was many times lower among the women than among the men). For the Auschwitz camp Korherr reported 3,716 deaths among Jewish male

⁶⁸⁵ Jürgen Graf, Carlo Mattogno, *KL Majdanek. Eine historische und technische Studie*, Castle Hill Publisher, Hastings 1998. English translation: *Concentration Camp Majdanek. A Historical and Technical Study*, Theses & Dissertation Press, Chicago 2003.

inmates and 720 deaths among Jewish women until the end of 1942. Korherr concludes his statistics with the following note:⁶⁸⁶

“The Jews who were housed in the concentration camps Auschwitz and Lublin during the evacuation proceedings are not included.”

Since Mattogno had no access to information about the number of “the Jews who were housed in the concentration camps Auschwitz and Lublin during the evacuation proceedings” and their mortality, he naturally could not include them in his statistics.

In 1943 the number of non-Jewish inmates grew considerably, owing to incoming transports of numerous Poles suspected of resistance against the occupying power. However, the – unfortunately only partially preserved – camp registration books confirm that Jews made up the clear majority of the camp inmates until the end of October 1943; thus on 16 June 1943 10,050 of the total of 14,533 inmates were Jewish, and on 22 August 5,905 of the total of 10,506 male prisoners were Jewish; in the women’s camp, 5,371 of the total of 7,821 inmates were Jewish as of 16 June 16, and on 20 August 1943 3,200 of the total of 5,690 detainees were Jewish.⁶⁸⁷ At the beginning of November 1943 all Jews disappeared from the camp – according to orthodox historians because they were shot, according to revisionists because they were transferred. But already in December 1943 newly-arrived Jewish prisoners turned up in the camp registers. At any rate, their number remained small compared to the total number of inmates; thus, on 15 March 1944, only 358 of the 6,476 prisoners in the men’s camp and only 476 of the 2,690 prisoners in the women’s camp were Jewish.

In the light of those statistics, the hypothesis seems plausible that, based on the number of victims calculated by Mattogno, approximately 60% of the 22,339 inmates who died in 1943 were Jews and around 90% of the 1,900 who died in 1944 were non-Jews. That would mean that approximately 13,404 Jews died during 1943 and about 190 Jews died in 1944, resulting in a total number of 27,938 Jewish victims at Majdanek (14,348 [including the Jews who died in 1941 reported by Korherr] + 13,400 + 190 = 27,938). The number of non-Jewish victims would thus be brought to about 14,262 (42,200 – 27,938 = 14,262), which amounts to a good third of the total number of victims.

The revision of Tomasz Kranz: 78,000 victims (2005)

In his above-cited article, Tomasz Kranz unreservedly criticizes his predecessors, saying that the 1.5 million victims claimed by the Polish-Soviet commission is based “on political and propagandistic considerations, not on historical ones”; as for the Lublin Special Tribunal that had promulgated the

⁶⁸⁶ NO-5194, p. 11.

⁶⁸⁷ Tomasz Kranz, *op. cit.* (note 675), pp. 14f.

number of 1.7 million victims, “accuracy did not play any part in the calculations here either”; Łukaszkiewicz “arbitrarily assumed for the period July 1943 to April 1944 a daily mortality of 12 per thousand,” and his figure of 360,000 dead was “disseminated for many years without criticism”; Rajca’s article of 1992 “calls for reservations” since in his calculations he “has completely ignored the camp documents” (cf. Kranz pp. 35f.). The present work’s German edition is correctly reviewed by Kranz as follows:

“Speaking of statistical studies of the Majdanek camp, a book of the revisionist school should be mentioned, in which matters of deportations and mortality rates are thoroughly discussed, among other things. The authors of the book dispute the gassings and the mass shootings of prisoners, acknowledging however a high mortality due to the [bad] living conditions and typhus epidemics. Based on an analysis of the death registers that were preserved, they reach the conclusion that a total of 42,200 prisoners died at Majdanek” (p. 40)

According to Kranz, approximately 78,000 people lost their lives at Majdanek (about 59,000 Jews and about 19,000 non-Jews). The new official number of victims of the Majdanek Memorial is thus higher by 35,800 than the number proposed by the revisionists, while on the other hand it is lower by 1.622 million than that of the Lublin Special Tribunal, lower by 1.422 million than that of the Polish-Soviet Commission, 282,000 below that of Łukaszkiewicz and Marszałek, and 157,000 lower than Rajca’s! The utter bankruptcy of the official history of the Lublin concentration camp can hardly be more manifestly obvious.

It should be mentioned in relation to the above that the verdict of the Düsseldorf Majdanek Trial (1975-1981) claimed a total number of victims of “at least 200,000” of whom “at least 60,000 were Jews”,⁶⁸⁸ the court had admittedly made no inquiry of its own, but relied exclusively on the statements made by the well-known “expert on contemporary history” Wolfgang Scheffler. While the number of Jewish victims mentioned by the Düsseldorf judges is almost identical to that given by Kranz, their alleged number of non-Jewish victims is higher by 121,000 than the one calculated by Kranz!

Kranz examines the mortalities for the Jewish and non-Jewish prisoners separately. Here are his figures, broken down by year:

Non-Jewish victims		Jewish victims	
1941:	no data	1941/1942:	24,733
1942:	2,001		
1943/1944:	16,835	1943/1944:	34,267 ⁶⁸⁹
Total:	18,836 – rounded to 19,000	Total:	59,000

⁶⁸⁸ Bezirksgericht Düsseldorf, *Urteil Hackmann u.a.*, XVII 1/75.

⁶⁸⁹ This figure is never explicitly mentioned by Kranz; we have obtained it by subtracting from the total of 59,000 Jewish victims the number of Jewish victims postulated by Kranz for the period 1941/1942.

Let us now consider on what grounds the Polish historian made his calculations.

The number of non-Jewish victims according to Tomasz Kranz

Based on documents of the camp administration, Kranz calculates a total of 16,218 Jewish and non-Jewish dead for 1942 (p. 42), that is, 1,028 fewer than Mattogno. From those 16,218 he subtracts the 14,217 mentioned in the Korherr report as the number of Jews dead in the Lublin concentration camp until the end of 1942, reaching the conclusion that the number of non-Jewish dead amounted to 2,001 in the year 1942. Since the Korherr report in fact refers to 14,217 dead Jewish male prisoners, and mentions besides 131 dead Jewesses, it follows that Kranz has set the total of Jewish deaths for 1942 too low by 131, and the total of non-Jewish victims for the same year too high by 131.

On pages 42-45 Kranz examines the mortality among the non-Jewish inmates during the years 1943 and 1944. According to him, 9,811 non-Jews died between 1 January 1943 and 6 April 1944. Adding those to the 2,001 (actually 1,870) deaths for 1942, this amounts to 10,912 dead. Kranz claims that the following additional non-Jewish victim groups must be added to this:

- about 2,000 dead Soviet prisoners of war in 1940-1941 who had not been assigned prisoner numbers;
- 1,055 Soviet war invalids who died between 1942 and 1944;
- about 500 unregistered Poles who died in early 1942;
- about 500 dead between 7 April 7 23 July 1944;
- 369 separately registered deportees from the Zamosc district, approximately half of whom died in Majdanek and the rest in various hospitals after the liberation of the camp.

Added together, those numbers yield a total of 15,336 deaths of non-Jews at the Majdanek camp, to which Kranz adds two more categories of victims: an estimated 500 who died during the evacuation of the camp (of whom perhaps around 10% must have been Jews, a fact that Kranz does not consider, however), as well as Poles executed by firing squad in the prison of Lublin Castle. Kranz states that there are no reliably documented figures for the latter category. He quotes various estimates ranging from 2,762 to 12,000, all of which are apparently based on witness accounts, and decides on a “maximum of 3,000.” However, this number is not only undocumented, but Kranz admits in addition that only some of those executed had previously been interned at Majdanek, so that the remaining part of those executed may be classified as “victims of the German occupation” but hardly as “Majdanek victims.” Kranz does not mention executed Jews, even though they most certainly existed as well. According to Kranz the total number of non-Jewish victims adds up to 18,836, rounded up to 19,000.

The number of Jewish victims according to Tomasz Kranz

Referring to an article he wrote in 2003 on the topic, “The Extermination of Jews in Majdanek and the Part Played by that Camp in the Implementation of ‘Operation Reinhardt,’”⁶⁹⁰ Kranz estimates the total number of Jews who perished at Majdanek at 59,000. 24,733 of them died in the year 1942 according to Kranz. In support of that number he cites a document published only in 2001, of which neither I nor Mattogno could have had any knowledge when we wrote our book. It is a telegram from SS-*Sturmbannführer* Höfle to SS-*Obersturmbannführer* Heim of 28 April 1943, from which it can be seen that a total of 1,274,166 Jews had been deported to the camps Lublin, Belzec, Sobibor and Treblinka up to 31 December 1942. 24,733 of them had been deported to Lublin. The number of 1,274,166 matches exactly the number of Jews who according to the Korherr report had been funneled through the camps of the territories under German control up to the end of 1942, and Lublin, Belzec, Sobibor as well as Treblinka were in fact in territories under German control at that time. Höfle’s message was decoded by the British within just a few days; however, for reasons unknown to me, it was published only as late as 2001.⁶⁹¹

Kranz distorts the import of that radiogram. This is what he writes:

“From a radiogram from H. Höfle, the superior officer of Odilo Globocnik, it transpires that in the course of ‘Operation Reinhardt’ 24,733 Jews died in the concentration camp at Majdanek, a fact which, taken together with the data given in the Korherr report, permits us to draw the conclusion that this number comprises the registered inmates and also those who had not been included in the camp’s statistics.” (p. 33)

However, this telegram refers to an “increase” of the number of Jews in the above-mentioned four camps, not that they died there. Even though Kranz does not state this specifically, his statement leads unequivocally to the conclusion that the Jews who “were not included in the camp’s statistics” were murdered.

Let me first clarify the following questions: Are the 26,258 Jews who reached Majdanek up to the end of 1942 according to Korherr, and the 24,733 Jews deported to the Lublin concentration camp up to the same point in time according to Höfle, the very same deportees? And does the difference of 1,525 persons simply result from an inaccuracy in the records which can be understood in view of the circumstances prevailing at that time?

The answer must be “no,” both from the point of view of the orthodox “Holocaust” historians and also from the point of view of the revisionists. Lu-

⁶⁹⁰ Tomasz Kranz, “Exterminacja Żydów na Majdanku i rola obozu w realizacji ‘Akcji Reinhardt,’” in: *Zeszyty Majdanka*, no. XXII (2003), pp. 7-55.

⁶⁹¹ Peter Witte, Stephen Tyas, “A New Document on the Deportation and Murder of the Jews during ‘Einsatz Reinhardt’ 1942,” in: *Holocaust and Genocide Studies*, no. 3, Winter 2001, pp. 469 ff.

blin is cited by Höfle together with Belzec, Sobibor and Treblinka, which points to the fact that the Jews deported to all those four concentration camps belonged to the same category. Hence there could have been no reason to treat them differently in Lublin than in Belzec, Sobibor and Treblinka. According to official historiography, all Jews deported to the last-mentioned three camps were murdered in the gas chambers immediately upon their arrival without being registered, regardless of age, physical condition and ability to labor. Only a small number of “Worker Jews” were spared, who had to assist in running the camps.

According to that and when applying the logic of orthodox “Holocaust” historians, the 24,733 who were deported to Lublin according to Höfle must have been gassed there without being registered; the reason for sending them to Lublin rather than to one of the other three concentration camps could, for instance, have been the fact that the gas chambers were overloaded in the other three camps. In that case Majdanek would in fact have functioned as a “temporary auxiliary extermination camp” to Belzec, Sobibor and Treblinka, in the same manner in which Polish historians claim that the Stutthof concentration camp had become a “temporary auxiliary extermination camp” for Auschwitz in the summer of 1944.⁶⁹²

For the revisionists, Belzec, Sobibor and Treblinka were transit camps, through which the majority of the deported Jews were moved to the occupied eastern territories, while a smaller number were sent to labor camps in the occupied territories.⁶⁹³ The reason why “Lublin” (*i.e.*, Majdanek) is mentioned together with those three camps in Höfle’s telegram must be, according to the revisionist way of understanding evidence, because that camp, on top of its other tasks, also functioned temporarily as a transit camp, as was also the case with Auschwitz. Consequently, the Jews “who were housed in the Lublin concentration camp in the course of the evacuation proceedings,” who, according to Korherr’s explanation, were not included in his statistics, must have been Jewish prisoners who stayed for a short while unregistered in Majdanek and were transported further on to the eastern regions or to the numerous labor camps in the Lublin District. In that case it follows that a special section existed in the Majdanek camp – as was the case in Auschwitz – where these transiting prisoners were housed temporarily. There is need for more research in this regard.

Both according to the orthodox and the revisionist versions of events, the conclusion thus arises that the 24,733 Jews mentioned in Höfle’s telegram and

⁶⁹² Regarding this, see J. Graf & C. Mattogno, *op. cit.* (note 685).

⁶⁹³ Cf. Carlo Mattogno, Jürgen Graf, *Treblinka. Extermination Camp or Transit Camp?*, Theses & Dissertations Press, Chicago 2004; Carlo Mattogno, *Belzec in Propaganda, Testimonies, Archeological Research, and History*, Theses & Dissertations Press, Chicago 2004; Jürgen Graf, Thomas Kues, Carlo Mattogno, *Sobibór – Holocaust Propaganda and Reality*, The Barnes Review, Washington 2010.

the 26,258 Jews mentioned in the Korherr report were *different* groups of prisoners, and the former are actually the same as the Jews who were “housed in the Lublin concentration camp during the evacuation proceedings” and were “not included” in his statistics.

When Kranz sets out from the assumption that the 14,348 Jews who died in Majdanek up to the end of 1942 according to Korherr, whose demise was *registered*, belonged to the 24,733 who were deported in that year to the Lublin camp according to Höfle and who all found their death there, then his number of *unregistered* deaths – *i.e.*, according to Kranz, those murdered – must have amounted to 10,385 ($24,733 - 14,348 = 10,385$). Thus Kranz asserts the following:

A total of 36,643 Jews arrived at Majdanek in 1942; of those 10,385 were murdered unregistered, 14,348 died “natural” deaths, 4,568 were set free, and 7,342 were at the end of the year still in the camp. We know that fact, says he, owing to two German documents, the Höfle telegram and the Korherr report. While only the first two categories are encompassed in the Höfle account, but not the third and the fourth categories, the Korherr report takes into consideration the second, third and fourth categories, but not the first one.

Hence Kranz’s hypothesis appears irredeemably illogical and confused!

As no method of mass extermination other than gassing has ever been asserted for Majdanek for the year 1942, the 10,385 unregistered Jews who, according to Kranz, were murdered must have been gassed. Mattogno and I have brought a plethora of technical and historical arguments against the existence of gas chambers for the killing of humans at Majdanek in chapters VI and VII of the present study, and I do not think it necessary to repeat here what we said there. The fact that Kranz, who cites our book, summarizes it correctly, and hence must have read it, does not mention our arguments even with a single word, leads to the only conclusion that our arguments are irrefutable. Thus we may consider with good reason that those 10,385 allegedly gassed persons who were not adduced but rather inferred by him were indeed *non-existing persons* (cf. George Orwell).

For the years 1943/1944 Kranz mentions 18,000 Jews who were allegedly shot on 3 November 1943 as part of the so-called “Operation Harvest Festival,” but he offers no computations regarding the number of the Jewish inmates who died “natural” deaths in that time interval, doubtless because he had done that already in his above-mentioned article published in 2003. If we deduct from his total number of 59,000 Jewish victims the 24,733 Jewish victims asserted by Kranz for the years 1941/1942 as well as the alleged 18,000 murdered on 3 November 1943, we end up with the number of 16,267 for the period from January 1943 up to July 1944.

As regards “Operation Harvest Festival,” it may be asserted with absolute certainty that this claimed mass shooting is to be relegated to the realm of myth. Mattogno has provided the proof for this in chapter IX of the present

study, and in this case as well I do not consider it necessary to summarize here what has been stated there, since Kranz does not devote as much as a single word to Mattogno's arguments either, as in the case of the gas chambers. Those 18,000 who were shot are also *non-existing persons*.

A Comparison between the Statistics of Carlo Mattogno and Those of Tomasz Kranz

Let us recapitulate: according to Tomasz Kranz, approximately 78,000 inmates died in Majdanek, of whom 59,000 were Jews and 19,000 were non-Jews; according to Carlo Mattogno, Majdanek exacted approximately 42,200 victims. Apart from the years 1941/1942, for which the number of Jewish deaths are precisely known thanks to the Korherr report, Mattogno does not attempt to calculate the proportion of Jewish and non-Jewish victims in his total number. Based on the numbers of camp inmates recorded for the various periods, however, it may be computed that 27,938 Jews and 14,262 non-Jews must have died in Majdanek, provided that his statistics are correct.

Hence the difference between the two statistical accounts amounts to 35,800, which according to Kranz consisted of 31,062 Jewish and 4,738 non-Jewish victims.

The difference regarding the non-Jewish dead is caused first and foremost by the fact that Mattogno did not take into consideration two of the victim categories mentioned by Kranz, because there was no documentary basis available to him for that. They are the 500 who, according to Kranz, perished during the evacuation and the 3,000 who were shot at Lublin Castle, again if we follow Kranz. While the number of victims who died during the evacuation appears altogether credible, that of the executed victims may have been estimated too high, first because it is based on witness accounts and hence there is *a priori* the suspicion of exaggeration, and second because only a part of those executed had been inmates of the Majdanek camp, so that the remainder cannot be counted among the "victims of Majdanek." Under those circumstances the conclusion emerges that the number of non-Jewish dead was higher than Mattogno's 14,262 but lower than Kranz's 19,000.

What then about the Jewish victims? In Kranz's case we have to subtract the invented 10,385 gassed people of the year 1942 and the invented 18,000 people shot on 3 November 1943, from his total of 59,000, thus leaving only 30,625, just 2,687 more than Mattogno's number, and that difference is entirely due to figures for the years 1943/1944. Based on the evidence that lies within my reach, I am not in a position to judge which of the two numbers comes closer to reality, but one thing is sure: there is certainly no need to assume the gassing of people in order to explain the existing difference! According to orthodox historiography, the alleged homicidal gas chambers at Majdanek operated from August 1942 until October 1943. If we explain Kranz's increased

Jewish victim count of 2,687 for 1943/1944 by assuming that these Jews were gassed, then this means that from January to October 1943 on average some 250 Jews died in the gas chambers each month – a number which is low indeed for an “extermination camp.” Since Kranz implicitly assumes 10,385 gassed Jews for 1942, as we have seen, this results in a total number of gassing victims of not more than roughly 13,000 for the Majdanek camp.

According to orthodox historiography more than 7,000 Jews were allegedly gassed *daily* in the Treblinka camp during the first months of that camp’s existence, and in Belzec, during the nine and a half months of its existence, 600,000 Jews are said to have been murdered in the gas chambers, *i.e.*, over 2,000 daily. Consequently the alleged 13,000 victims of the gas chambers of Majdanek could have been gassed at Treblinka within a mere two days and at Belzec within a mere week; under those circumstances not the least reason existed for setting up homicidal gas chambers at the Majdanek camp for the extermination of human beings, and the hypothesis of the “temporary auxiliary extermination camp” collapses. As is often the case, here too the argumentation of orthodox “Holocaust” historians reaches into the realm of the absurd.

Finally I wish to point out that the “transiting Jews” who were not registered at Majdanek and who died before they were deported further east into the occupied Soviet territories or to the labor camps of the Lublin District were not taken into consideration either by Mattogno or by Kranz. Mattogno did not deal with them, because there is no documentary evidence in that respect, and Kranz ignored them, because according to the architecture of his argumentation those “transiting Jews” could not have existed. Since these Jews – we are convinced that they numbered 24,733, the figure of the Höfle telegram – were most likely housed in Majdanek only for a short time. The number of those among them who died there could barely have exceeded a few hundred.

In view of all those facts it appears to be a valid assumption that the true number of deaths at Majdanek could lie somewhere between the number of 42,200 calculated by Mattogno and the number of 49,625 which remains if the invented gassing and shooting victims are subtracted from the figures given by Kranz.

Conclusion

In 1998 I wrote in the conclusion of the German edition of the present study (see here on page 245):

“The reduction in Majdanek’s victim count which was introduced in Poland in the early 1990s was justified by saying that the unscientific considerations which in the past had required an inflation of the real numbers were now no longer valid. If that is truly so, then we may expect that the Polish historians – who, unlike their western counterparts, have at least tried to research the events in Majdanek – will

throw off the dead weight of Stalinist historiography completely and not only in small parts [...].

A real and lasting reconciliation between the German and the Polish peoples, which is exactly the hope of this book's two authors, who have ties of friendship to both peoples, can only flourish on a foundation of the whole truth!"

The "whole truth" has not been revealed by Tomasz Kranz in his article, nor did he attempt to do so; however, I readily admit that he has shed an enormous amount of baggage, for he has at least reduced the number of victims asserted by his predecessor Rajca between 1992 and 2005 from 235,000 to 78,000, that is, to roughly one third.

Let us now recall the verdict of the Majdanek trial of 1981 in Düsseldorf. The following was stated there:

- At least 200,000 people had died in Majdanek.
- Among the victims were at least 60,000 Jews.
- Some of the Jewish victims were gassed.
- 18,000 Jews were shot on 3 November 1943, as a part of "Operation Harvest Festival."

If we compare the above statements with the statistics of Kranz, we find that the latter differ only as regards the first assertion: of the "at least 140,000 non-Jewish victims of the camp" implied by the Düsseldorf judges, only 19,000 remain according to Kranz, a number which may be only slightly exaggerated. His other conclusions are consistent with those of the Düsseldorf tribunal: there were 59,000 Jewish victims (the difference of 1,000 is of no importance); the statement about the gassing of Jews (the Düsseldorf verdict provided no figure for the number of gassed Jews, so that any arbitrary figure below 60,000 can be reconciled with that verdict); the 18,000 shot on 3 November 1943.

In view of the above facts, Tomasz Kranz's article gives the impression of a work commissioned with the purpose of discarding all unnecessary baggage (*i.e.* the invented *non-Jewish* Majdanek victims) while corroborating the findings of the Düsseldorf tribunal with regard to the Jewish victims.

As outrageous as it may appear to an impartial person, it is a fact that in the mainstream debate about Majdanek (as is the case with that about Auschwitz) basically only the Jewish victims are of importance, whereas nobody outside Poland and Russia is seriously interested in the Poles and Russians who died in the concentration camps.

The disgraceful farce of the Majdanek trial carried on in Düsseldorf for more than six years, during which countless classes of schoolchildren were dragged through the courtroom, was not performed in order to enlighten Germany and the world about the sufferings and death of Polish or Russian inmates in the Lublin concentration camp, but to bring before everybody's eyes the terrible fate of the Jews during the "Holocaust" – that silly term became fashionable precisely during those years. The eight defendants sentenced to

prison terms between three years and life were condemned on all accounts for their alleged participation in the gassing of Jews and in “Operation Harvest Festival”; not one of them was accused of crimes against Poles or Russians. That tradition continues, with Kranz sticking to the gassings of Jews and to the mass shootings of 3 November 1943, against all evidence, without ever mentioning even with a single word the arguments to the contrary which are well known to him.

Here the following question may be raised: taken together, the alleged 18,000 victims shot during “Operation Harvest Festival” and the alleged at most 13,000 gassed Jews amount only to one half of one percent of the famous six million victims of the “Holocaust,” and therefore are absolutely not necessary for the propping up of the tale of the “Holocaust.” Under the circumstances, why do the Poles not set the record straight with regard to Majdanek, and why do they not exert themselves on behalf of “the whole truth” by discarding the contrived Jewish “victims,” as Kranz has discarded the invented non-Jewish victims?

The answer to that question is as follows: If “Operation Harvest Festival” and also the gassing of Jews at Majdanek were exposed as myths, then it would be acknowledged that all pertinent eyewitness accounts were untruthful and that the Düsseldorf tribunal has pronounced a revoltingly unjust sentence. All thinking persons would then have to ask themselves: why should the eyewitness accounts about Auschwitz, Treblinka, etc., be in fact more credible than those about Majdanek? And could the German tribunals possibly have pronounced equally revoltingly unjust sentences in other trials of “Nazi criminals”? This type of questions could derail the entire tale of the “Holocaust.” That is the reason why it is not permitted to chip away at the gas chambers of Majdanek and at the “Operation Harvest Festival.”

Thomasz Kranz deserves recognition and our thanks for his honest efforts to establish the truth regarding the non-Jewish victims at the Lublin camp, for his drastic downward revision of the number of victims and – if we overlook the special case of the persons shot at Lublin Castle – for not resorting to exaggerations. However, we can grant him neither recognition nor thanks for his efforts to save as much as can still be saved of the tale of the “Holocaust,” a tale that is putrid and rotten to the core.

3. The Keepers of the Holy Grail and Their Lies

Thomasz Kranz and the “Mass Killings by Means of Toxic Gases in the Majdanek Concentration Camp”

By Jürgen Graf

In 2008, the Keepers of the Holy Grail of Holocaust Orthodoxy once again failed in an effort to square the circle. At that time, they held a meeting at Oranienburg near Berlin, the aim of which was to furnish “new evidence” for the ephemeral genocide using gas chambers on a massive scale, a phantom which has left no documentary or material traces. A collection of articles edited by Günter Morsch and Bertrand Perz, two third-rate “Holocaust Scholars,” appeared three years later under the title *Neue Studien zu Nationalsozialistischen Massentötungen durch Giftgas*;⁶⁹⁴ it contained the texts of the papers presented at the meeting, presumably edited and extended, as is normally the case for such works.

As I write these lines (April 2011), Carlo Mattogno is working on a comprehensive reply to the theses of this collection; in time, his book will be published in Italian, English and German. Since we are in the process of preparing a new edition of *Majdanek Concentration Camp . A Historical and Technical Study*, I will use this opportunity to analyze, independently from Mattogno’s future book, the eight-page section of the collection mentioned, written by Tomasz Kranz and entitled, “*Massentötungen durch Giftgase im Konzentrationslager Majdanek*”⁶⁹⁵ (“Mass Killings by Means of Toxic Gases in the Majdanek Concentration Camp”).

Kranz, who is the head of the research department of the Majdanek Memorial institution, had caused a minor sensation in late 2005 when he set the number of victims of the camp at 78,000⁶⁹⁶ – something that amounted to a major downward revision of previous figures. Shortly after the Soviet capture of the Majdanek camp, a Polish-Soviet commission had spoken of 1.5 million people having allegedly died there; later on, official Polish historiography had brought this figure down to 360,000 in 1948 and to 235,000 in 1992. As I have

⁶⁹⁴ Günter Morsch, Bertrand Perz (eds.), *Neue Studien zu Nationalsozialistischen Massentötungen durch Giftgas. Historische Bedeutung, technische Entwicklung, revisionistische Leugnung*, Metropol Verlag, Berlin 2011.

⁶⁹⁵ Tomasz Kranz, “Massentötungen durch Giftgase im Konzentrationslager Majdanek,” in: *ibid.*, pp. 219-227.

⁶⁹⁶ T. Kranz, “Ewidencja zgonów i śmiertelność więźniów KL Lublin” (“Records on deaths and mortality of prisoners of the Lublin Concentration Camp”) *Zeszyty Majdanka*, 25 (2005), p. 7-53.

shown in an article published in 2008, Kranz's figure is still too high by some 28,000 deaths (see Appendix 2 to this book).

Kranz's revised numbers were basically nothing but an attempt at controlling the damage done by revisionist revelations, that is to say: mainly by the first editions of the present book. Kranz tried to free Majdanek historiography from all its useless and immensely exaggerated padding of *non-Jewish* victims while at the same time saving the fundamental lie that it was an "extermination camp" based on alleged homicidal gassings of Jews and a purported mass shooting on 3 November 1943.

Relative to Kranz's study of 2005, which by and large testifies to a critical spirit in spite of its numerous lapses, his contribution to the collection *Neue Studien zu Nationalsozialistischen Tötungen durch Giftgas* constitutes an intellectual and moral step backwards. Whereas he did present, in his 2005 study, a somewhat reluctant but correct résumé of the present work's German edition, he here no longer mentions it in any way. Because passing over known counter-arguments in total silence is unambiguous proof of an unsound scholarship, Kranz thus demonstrates that he does not aim for new scientific inference but for the perpetuation of a historical mirage based on ideology and propaganda.

Kranz does not abjure shabby tricks, for example when he states that Heinrich Himmler "on 19 July 1942 ordered an acceleration of the extermination of the Jews in the Government General" (p. 220). He does not provide his readers with any kind of proof for such an order. The source cited in his respective footnote 6 merely concerns the creation of a concentration camp for women in Lublin and the transfer of female detainees to the Lublin airfield, but this source has no connection whatsoever with the assertion that it is said to corroborate!

Let us take a look at Kranz's evidence for the existence of homicidal gas chambers at Majdanek. Early in his article, he writes (p. 219):

"As far as the use of toxic gases for homicidal purposes is concerned, Majdanek concentration camp constitutes a special case in that not only two toxic gases were used here as killing agents in gas chambers – the disinfection agent Zyklon B (HCN) and carbon monoxide (CO) – but that there was also a gas-van in operation."

Anyone familiar with the official presentation of Majdanek will be surprised to read this claim about the deployment of "gas vans." While it is true that the Polish-Soviet Commission, in its report of August 1944, spoke of "gas vans" operating at Majdanek,⁶⁹⁷ this allegation was subsequently dropped by orthodox historians. The official literature on the camp speaks only of the homicidal use of Zyklon-B and carbon monoxide. The extent of the evidence concerning the use of "gas vans" at the Lublin camp is given by Kranz six pages further on (p. 225, my emphasis):

⁶⁹⁷ See chapter VII.2 of the present book.

“There is circumstantial evidence to the effect that a portion of the victims of the Majdanek concentration camp were killed by suffocation in a specially converted van. It is assumed that these murders were committed in a disinfection van which belonged to the camp or in a gas van belonging to the commander of the security police and security service at Lublin. Some detainees claimed that it operated between the city and the camp.”

Thus Kranz, who had asserted at the beginning of his article that “there was also a gas van in operation,” now concedes that there is only “circumstantial evidence” in the form of rumors to substantiate his claim!

Let us now move on to the “stationary gas chambers” in which Jewish detainees were allegedly killed by means of Zyklon-B and/or carbon monoxide. According to the report of the Polish-Soviet Commission of August 1944, there were six such chambers:⁶⁹⁸

“Three gas chambers (Nos. I, II and III), located at the northeastern front of the bath; one gas chamber (No. IV) immediately adjoining the bath and forming an entire building unit, as seen from the exterior. [...] Two gas chambers (Nos. V and VI), located on the area between compounds 1 and 2.”

In addition to the six gas chambers referred to above, the orthodox version about Majdanek had so far claimed yet another one, not mentioned by the Polish-Soviet Commission. It is said to have been a room in the new crematorium.

As opposed to these elements, Kranz is satisfied with merely two gas chambers (Chambers I and III of those mentioned by the Polish-Soviet Commission). He writes (pp. 221f):

“The gas chambers for the murder of the detainees were set up in a stone building, the so-called bunker, located behind the bath for men near the camp of the detainees. [...] According to the plan, two chambers were to be built originally. The chamber in the eastern part (towards the camp of the detainees), however, was split up into two smaller ones, one of which was adapted for the use of both Zyklon-B and carbon monoxide, while the other chamber was apparently not used. [...] The large gas chamber next to the two smaller ones, on the other hand, was adapted solely for the use of carbon monoxide.”

Kranz does not tell his readers why it would have been a good thing to split the eastward chamber into two smaller ones and then not use one of them, thus reducing the available space. The reason why he throws out Chambers IV through VII is easy to understand:

- Chamber IV has a window which the victims would have smashed immediately (the blue stains prove that this window existed at the time in question when the room served as a Zyklon B delousing chamber).
- The barrack in which the Chambers V and VI are said to have been installed has vanished without a trace – if it ever existed. The Polish Majdanek historians are not even able to show its precise location.⁶⁹⁹

⁶⁹⁸ See chapter VI.1 of the present book.

⁶⁹⁹ Majdanek historian Czesław Rajca writes that the building housing these chambers was

➤ Chamber VII in the new crematorium, claimed to have been used for killings by means of Zyklon B, does not show any blue stains on its walls which renders the use of hydrogen cyanide at this site highly improbable.⁷⁰⁰

Facing this unambiguous situation, Kranz undertook to rid orthodox historiography of untenable assertions and to cast these disprovable “gas chambers” aside, even though their existence continues to be asserted in the orthodox literature on Majdanek. Obviously, this opportunistic procedure has nothing to do with scientific historiography.

On the subject of the genesis of the alleged homicidal gas chambers, Kranz writes (p. 220):

“Little is known about the installation of the gas chambers at the Majdanek concentration camp, as there are practically no documents dealing with their construction and their operation. All we can say is that the gas chambers were based on the necessary modifications of the technology of disinfection plants using hydrocyanic acid (hydrocyanic acid is the active ingredient of Zyklon B).”

Kranz’s assertion that there are “practically no documents” concerning the construction and operation of the Majdanek gas chambers is misleading, as there are no documents at all dealing with homicidal gas chambers as such. There is, however, a considerable amount of documents dealing with the rooms in question, yet *not* as homicidal gas chambers. Using this evidence, Carlo Mattogno has outlined the construction of these rooms in chapter VI,2 of our present book on Majdanek. These documents clearly show that these rooms were hygienic installations for the destruction of vermin, *i.e.* the very “disinfection plants using hydrocyanic acid” Kranz speaks about. The fact that hydrocyanic acid was used here can be seen immediately when looking at the quantity of blue stains on all of its walls.

It is obvious that not even the shadow of any documentary evidence exists for the “conversion” of this disinfection plant into a homicidal facility as claimed by Kranz. Although it is conceivable that a disinfection chamber could have been used for homicidal purposes, Mattogno has provided a very detailed demonstration of the fact that this was *not* done at Majdanek, because these rooms could not have been used for homicidal purposes for structural reasons. Since Kranz does not even mention, let alone attempt to refute Mattogno’s arguments, even though he summarized our book correctly in his article of 2005, this can only mean that at least for these purposes Mattogno’s findings cannot be refuted.

In view of the complete lack of any documentary evidence for homicidal gassings at Majdanek, the proponents of orthodox historiography must resort to witness statements. But this leads directly to yet another problem: there is not a single witness who provided any kind of precise account of the alleged

“probably” located on the intermediate field no. 1. Rajca, “Exterminacja bezpośrednia,” in: Tadeusz Mencil (ed.), *Majdanek 1941-1944*, Lublin 1991, p. 270.

⁷⁰⁰ See chapter VI.3 of the present book.

gassings at Majdanek. This created obvious problems for Józef Marszałek, the former head of the Majdanek Memorial Institution, when he wrote his book on the camp in 1981: As a result, he included an excerpt of Pery Broad's report on *Auschwitz* instead, and he claimed peremptorily that the gassings at Majdanek were carried out in an "analogous" manner!⁷⁰¹ In the absence of any eyewitness of such gassings, Kranz makes use of someone who claims to have at least seen the result, that is to say: the corpses. By so doing, however, Kranz promptly refutes his own allegations, as the witness in question, a former detainee by the name of Franz A., who was questioned in 1965 during the preparations of the Düsseldorf Majdanek trial, in fact made the following statement (Kranz, p. 225):

"In two cases I saw how other detainees had to remove the gassed and dead detainees from the gas chamber. The dead were really blue, and some of them had to be torn from one another by the detainee commando, as many detainees were intertwined with one another."

It is, however, a fact that victims of a poisoning by hydrocyanic acid do not show a blue but a red discoloration of their skin.⁷⁰² Hence, witness Franz A. stated something that he could not possibly have seen and therefore did not see to begin with.

Such statements by former detainees, made to incriminate their former oppressors, are not worth the paper they are written on. This also goes for the statement made by Georg G., a former inmate functionary (*Kapo*) who, also in 1965, claimed to have seen how "the detainees were herded into the gas chamber made of stone and were gassed there."

The confessions made by former members of the SS during later trials in Germany are just as worthless. Kranz quotes one of them on p. 225:

"I once looked into the gas chamber when there were people inside. [...] The people were lying there on the floor. They lay irregularly on top of one another. I think they were naked. [...] I was to take a look to see how the gas works. Perschon had asked me to attend the gassing."

In this case Kranz's source is a book by Dieter Ambach and Thomas Köhler which appeared in 2003 under the title *Lublin-Majdanek. Das Konzentrations- und Vernichtungslager im Spiegel von Zeugenaussagen (Lublin-Majdanek. The Concentration and Extermination Camp in the Light of Witness Statements)*. The book does not give the name of the SS man in question, which probably means that he was not one of the 15 persons initially indicted during the Düsseldorf Majdanek trial. It is highly likely that his confession was the result of a deal with the prosecution whereby the man would be spared any further legal problems, if only he acknowledged the existence of gas chambers and thus supported the prosecution's case.

⁷⁰¹ Józef Marszałek, *Majdanek, The Concentration Camp in Lublin*, Warsaw 1986, p. 141.

⁷⁰² Germar Rudolf, *The Rudolf Report*, Chicago 2003, chapter 7.1.

If the confessions during the later trials in Germany lack any credibility, this is all the more true for confessions made during trials before Polish, Soviet or western courts in the immediate post-war years filled with anti-German hysteria. It is clear that, at that time, the Poles, the Soviets or the Anglo-Americans were able to extract any kind of confession from any kind of German – be it by direct torture or by other, more subtle means.

This also applies to the head of the Majdanek technical department, a man by the name of Friedrich W. Ruppert, who asserted that the “selections of the Warsaw Jews for extermination” were based on orders issued by Globocnik who “inspected the camp on a number of occasions and who was particularly interested in the gas chambers.” The fact that Kranz has to take recourse to such dubious confessions, probably extracted under duress, shows the exasperating scarcity of evidence he was facing.

On the subject of Zyklon B supplies to the Majdanek camp he states (p. 223):

“Numerous documents dealing with the supply of Zyklon B have come down to us. The camp administration ordered the gas from Tesch & Stabenow, International Company for Pest Control, in Hamburg. It was produced by Dessauer Werke für Zucker und Chemische Industrie. The first order for Zyklon B dates from 25 July 1943. [...] The last surviving letter concerning orders for Zyklon B was posted on 3 July 1944, three weeks before the final dissolution of the camp.”

On the preceding page Kranz admits that “the Zyklon supplied to Majdanek was used, as in other concentration camps, for the disinfestation of barracks and clothing” (p. 222). In fact, the copious documentation on the supply of Zyklon B allows us to state beyond any doubt that the product was used for disinfestations and nothing else.⁷⁰³ So what is Kranz trying to prove with the paragraph quoted above?

At the end of his article, Kranz deals with the question of how many persons were gassed at Majdanek and says (p. 227):

“The sources do not allow us to determine how many of the nearly 80,000 victims of the camp were murdered in gas chambers. An indication is contained only in the statement by Ruppert, who estimated the number of gassed to have been 500 to 600 detainees per week in the last quarter of 1942 and the number of Warsaw Jews murdered in the gas chamber in the spring of 1943 to have amounted to some 4,000 or 5,000 persons.”

This would mean that between early October of 1942 (which is said to have been the start of the gassings) until the end of spring of 1943, some 10,000 to 12,000 Jews were gassed at Majdanek.

Orthodox historiography maintains that there were three “pure extermination camps” in operation during that period: Treblinka, Sobibor and (up to November of 1942) Belzec. If we go along with the orthodox historians, the “gas chambers” of Treblinka alone would have allowed the murder of 7,000

⁷⁰³ See chapter VIII of the present book.

people per day,⁷⁰⁴ which means that the SS could have gassed in the Treblinka “gas chambers” within a day and a half all the Jews allegedly killed at Majdanek over a period of eight months. Hence there would have been absolutely no need to build and operate any homicidal gas chambers at Majdanek at all, and this not just because operating such a facility was challenging and would have posed many dangers. In addition to that, the bath which allegedly housed the “gas chambers” could be seen by the detainees, and thus no gassings could have taken place secretly. In fact, the whole camp would have panicked, and the Germans would have had to face a revolt or a mass escape.

As detainees were continually released from Majdanek – the total number of releases amounted to 20,000⁷⁰⁵ – any such information would have spread like wildfire through all of Poland and beyond its borders, something that the Germans clearly would have wanted to avoid.

From whichever point of view one looks at the story of homicidal gassings at Majdanek – whether from a historical, a technical or a logical one – it always turns out to be absurd. Only two types of readers will thus be impressed by Tomasz Kranz’s kind of deceptive “evidence”: the uninformed ones, who naïvely believe themselves to be reading the study of a serious historian, and the fanatical believers in the Holocaust, who exclaim:

“My mind is made up, so don’t confuse me with facts!”

⁷⁰⁴ In his standard treatise about the camps of Aktion Reinhardt, Yitzak Arad writes that a total of 491,000 Jews were gassed at Treblinka between 23 July and the end of September of 1942, *i.e.* 7,014 or roughly 7,000 per day. Y. Arad, *Belzec, Sobibor, Treblinka. The Operation Reinhard Death Camps*, Bloomington and Indianapolis 1987, pp. 392-395.

⁷⁰⁵ Anna Wiśniewska, Czesław Rajca, *Majdanek, Lubelski obóz koncentracyjny*, Lublin 1996, p. 32.

Bibliography

- Arad, Yitzak, *Belzec, Sobibor, Treblinka. The Operation Reinhard Death Camps*, Bloomington/Indianapolis: Indiana University Press, 1987.
- Bauer, Fritz, Karl Dietrich Bracher, Ch. J. Enschedé et al. (eds.), *Justiz und NS-Verbrechen. Sammlung deutscher Strafurteile wegen nationalsozialistischer Tötungsverbrechen 1945-1966*, vol. 7, Amsterdam: University Press Amsterdam, 1971.
- Berenstein, Tatiana, and Adam Rutkowski, “Żydzi w obozie koncentracyjnym Majdanek (1941-1944),” in: *Biuletyn żydowskiego instytutu historycznego*, no. 58, Warsaw, 1966.
- Beutinger, Emil, *Handbuch der Feuerbestattung*, Leipzig: Carl Scholtze Verlag, 1911.
- Billig, Joseph, *Les camps de concentration dans l'économie du Reich hitlérien*, Paris: Presses Universitaires de France, 1973.
- Blumental, N. (ed.), *Dokumenty i Materiały*, Lodz, 1946.
- Browning, Christopher, *Ganz gewöhnliche Männer. Das Reserve-Polizeibataillon 101 und die 'Endlösung' in Polen*, Reinbek: Rowohlt, 1997; Engl.: *Ordinary Men. Reserve Police Battalion 101 and the "Final Solution" in Poland*, New York: HarperCollins, 1992.
- Burg, Josef Gideon, *Majdanek in alle Ewigkeit?*, Munich: Ederer Verlag, 1979.
- Burg, Josef Gideon, *Zionazi Zensur in der BRD*, Munich: Ederer Verlag, 1980.
- Caban, Ireneusz, and Zygmunt Mankowski, “Informacje o Obozie na Majdanku w aktach Delegatury Rządu RP na Kraj,” in: *Zeszyty Majdanka*, II, 1967.
- Colombo, G. *Manuale dell'ingegnere*, Milan: Hoepli, 1916.
- *Communiqué of the Polish-Soviet Extraordinary Commission for Investigating the Crimes Committed by the Germans in the Majdanek Extermination Camp in Lublin*, Moscow: Foreign Languages Publishing House, 1944.
- Courtois, Stéphan, and Adam Rayski, *Qui savait quoi? L'extermination des juifs 1941-1945*, Paris: Editions La Découverte, 1987.
- Czech, Danuta, *Kalendarium der Ereignisse im Konzentrationslager Auschwitz-Birkenau 1939-1945*, Reinbek: Rowohlt, 1989.
- Dawidowicz, Lucy, *The War against the Jews 1933-1945*, Harmondsworth: Pelican Books, 1979.
- Dötzer, Walter, *Entkeimung, Entseuchung und Entwesung*, Arbeitsanweisungen für Klinik und Laboratorium des Hygiene-Instituts der Waffen-SS, Berlin. Published by SS-Standartenführer Ass't. Prof. Dr. Mrugowski. Berlin and Vienna: Urban und Schwarzenberg, 1943.

- Duszak, Stanisław (ed.), *Majdanek*, Lublin: Krajowa Agencja Wydawnicza, 1985
- Flury, Ferdinand, and Franz Zernik, *Schädliche Gase, Dämpfe, Nebel, Rauch- und Staubarten*, Berlin: Verlag Julius Springer, 1931.
- Gajowniczek, Jolanta, “Obóz koncentracyjny na Majdanku w świetle ‘Dziennika Polskiego’ i ‘Dziennika Polskiego i Dziennika Żołnierza’ z lat 1940-1944,” in: *Zeszyty Majdanka*, VII, 1973.
- Gauss, Ernst (ed.), *Grundlagen zur Zeitgeschichte*, Tübingen: Grabert 1994.
- Gilbert, Martin, *Auschwitz und die Alliierten*, Munich: C. H. Beck, 1982.
- Główna Komisja Badania Zbrodni Hitlerowskich w Polsce, *Obozy hitlerowskie na ziemiach polskich 1939-1945. Informator encyklopedyczny*, Warsaw: Państwowe Wydawnictwo Naukowe, 1979.
- Graf, Jürgen, “Révision du nombre des victimes à Majdanek,” in: *Sans Concession*, n° 42-45, September-December 2008, pp. 27-44.
- Graf, Jürgen, Thomas Kues, Carlo Mattogno, *Sobibór – Holocaust Propaganda and Reality*, Washington, DC: The Barnes Review, 2010.
- Graf, Jürgen, Carlo Mattogno, *KL Majdanek. Eine historische und technische Studie*, Hastings: Castle Hill Publisher, 1998. English translation, 1st ed.: *Majdanek Concentration Camp. A Historical and Technical Study*, Chicago, IL: Theses & Dissertation Press, 2003.
- Heepke, Wilhelm, *Die Kadaver-Vernichtungsanlagen*, Halle a.S.: Verlag von Carl Marhold, 1905.
- Hellwig, Friedrich, “Vom Bau und Betrieb der Krematorien,” in: *Gesundheits-Ingenieur*, yr. 54, issue 24, 1931.
- Hilberg, Raul, *The Destruction of European Jewry*, Chicago: Quadrangle, 1967.
- Hirszyński, Zbigniew Jerzy, “Korespondencja z Majdanka Henryka Jerzego Szcześniewskiego VIII 1943 – IV 1944,” in: *Zeszyty Majdanka*, II, 1967.
- Izzo, Attilio, *Guerra chimica e difesa antigas*. Milan: Editore Ulrico Hoepli, 1935.
- Jäckel, Eberhard, Peter Longerich, and Julius H. Schoeps (eds.), *Enzyklopädie des Holocaust*, Berlin: Argon Verlag, 1993.
- Keller, Hans, “Versuche an einem Feuerbestattungs-ofen,” special reprint of the periodical *Archiv für Wärmewirtschaft und Dampfkesselwesen*, yr. 10, issue 6, 1926.
- Kessler, Richard, “Rationelle Wärmewirtschaft in den Krematorien nach Maßgabe der Versuche im Dessauer Krematorium,” in: *Die Wärmewirtschaft*, yr. 4, issue 9, 1927.
- Kessler, Richard, “Rationelle Wärmewirtschaft in Krematorien unter besonderer Berücksichtigung der Leuchtgasfeuerung,” in: *V. Jahrbuch des Verbandes der Feuerbestattungsvereine Deutscher Sprache*, Königsberg Pr., 1930.


- Kielboń, Janina, “Księga wiezńów zmarłych na Majdanku w 1942 r.,” in: *Zeszyty Majdanka*, XV, 1993.
- Kogon, Eugen, *Der SS-Staat. Das System der deutschen Konzentrationslager*, Munich: Karl Alber, 1946.
- Kogon, Eugen, Hermann Langbein, and Adalbert Rückerl (eds.), *Nationalsozialistische Massentötungen durch Giftgas*, Frankfurt/M.: S. Fischer Verlag, 1983.
- Kori, Hans, “Bau und Betrieb von Krematorien. 1. Neue Wege und Ziele,” in: *Die Wärmewirtschaft*, yr. 1, issue 8, 1924.
- Kranz, Tomasz (ed.), *Unser Schicksal – eine Mahnung für Euch... Berichte und Erinnerungen der Häftlinge von Majdank*, Lublin: Państwowe Muzeum na Majdanku, 1994.
- Kranz, Tomasz, “Exterminacja Żydów na Majdanku i rola obozu w realizacji ‘Akcji Reinhardt,’” in: *Zeszyty Majdanka*, no. XXII (2003), pp. 7-55.
- Kranz, Tomasz, “Ewidencja zgonów i śmiertelność wiezńów KL Lublin,” *Zeszyty Majdanka* no. XXIII (2005), pp. 7-53.
- Lenz, Otto, and Ludwig Gassner, *Schädlingsbekämpfung mit hochgiftigen Stoffen*, issue 2: *Aethylenoxyd (T-Gas)*. Berlin: Verlagsbuchhandlung Richard Schoetz, 1934.
- Leszczyńska, Zofia, “Transporty wiezńów do obozu na Majdanku,” in: *Zeszyty Majdanka*, IV, 1969.
- Leszczyńska, Zofia, “Stany liczbowe wiezńów obozu koncentracyjnego na Majdanku,” in: *Zeszyty Majdanka*, VII, 1973.
- Leszczyńska, Zofia, “Sposoby ewidencji więzńów w obozie koncentracyjnym na Majdanku,” in: *Zeszyty Majdanka*, VIII, 1975.
- Leszczyńska, Zofia, “Transporty wiezńów z obozu na Majdanku,” in: *Zeszyty Majdanka*, X, 1980.
- Leuchter, Fred A., *An Engineering Report on the Alleged Gas Chambers at Auschwitz, Birkenau and Majdanek, Poland*, Toronto: Samisdat Publishers Ltd., 1988.
- Leuchter, Fred A., “The Leuchter Report: The How and the Why,” in: *The Journal of Historical Review*, no. 2, 1989.
- Lichtenstein, Heiner, *Majdanek. Reportage eines Prozesses*, Frankfurt/M.: Europäische Verlagsanstalt, 1979.
- Lukas, Richard C., *The Forgotten Holocaust. The Poles under German Occupation*, Lexington, Kentucky: The University Press of Kentucky, 1986.
- Łukaszewicz, Zdzisław, “Obóz koncentracyjny i zagłady Majdanek,” in: *Biuletyn Głównej Komisji Badania Zbrodni Niemieckich w Polsce*, v. 4 (1948).
- *Majdanek. Rozprawa przed specjalnym sądem karnym w Lublinie*, Cracow: Spółdzielnia Wydawnicza ‘Czytelnik,’ 1945.

- Marczevska, Krystyna, and Władysław Ważniowski, “Obóz koncentracyjny na Majdanku w świetle akt Delegatury Rządu RP na Kraj,” in: *Zeszyty Majdanka*, VII, 1973.
- Maršálek, Hans, *Die Geschichte des Konzentrationslagers Mauthausen. Dokumentation*, Vienna: Österreichische Lagergemeinschaft Mauthausen, 1980.
- Marszałek, Józef, “Geneza i początki budowy obozu koncentracyjnego na Majdanku,” in: *Zeszyty Majdanka*, I, 1965.
- Marszałek, Józef, “Budowa obozu na Majdanku w latach 1942-1944,” in: *Zeszyty Majdanka*, IV, 1969.
- Marszałek, Józef, “Centralny Zarząd Budowlany SS i Policji w Lublinie,” in: *Zeszyty Majdanka*, VI, 1972.
- Marszałek, Józef, “Rola Centralnego Zarządu Budowlanego SS i Policji w Lublinie w budowanie obozu na Majdanku,” in: *Zeszyty Majdanka*, VII, 1973.
- Marszałek, Józef, *Majdanek. Obóz koncentracyjny w Lublinie*, Lublin 1981. English translation: *Majdanek: The Concentration Camp in Lublin*, Warsaw: Interpress, 1986.
- Mattogno, Carlo, *Il mito dello sterminio ebraico*, Monfalcone: Sentinella d’Italia, 1987.
- Mattogno, Carlo, Jürgen Graf, *Treblinka – Vernichtungslager oder Durchgangslager?*, 2nd ed., Hastings: Castle Hill Publishers, 2003; English translation: *Treblinka. Extermination Camp or Transit Camp?*, 2nd ed., Chicago, IL: Theses & Dissertations Press, 2004; reprint, Washington, DC: The Barnes Review, 2010.
- Mattogno, Carlo, *Olocausto: dilettanti allo sbaraglio*, Salerno: Edizioni di Ar, 1996.
- Mattogno, Carlo, “Combustion Experiments with Flesh and Animal Fat,” *The Revisionist*, 2(1) (2004).
- Mattogno, Carlo, *Belzec in Propaganda, Testimonies, Archeological Research, and History*, Chicago, IL: Theses & Dissertations Press, 2004; reprint, Washington, DC: The Barnes Review, 2011.
- Mattogno, Carlo, Jürgen Graf, *Treblinka. Extermination Camp or Transit Camp?* 2nd ed., Washington, DC: The Barnes Review, 2010.
- Mayer, Arno, *Der Krieg als Kreuzzug*, Hamburg: Rowohlt, 1986.
- Mencil, Tadeusz (ed.), *Majdanek 1941-1944*, Lublin: Wydawnictwo Lubelskie, 1991.
- *Meyers Handbuch über die Technik*, Mannheim: Bibliographisches Institut, 1964.
- Morsch, Günter, Bertrand Perz (eds.), *Neue Studien zu Nationalsozialistischen Massentötungen durch Giftgas. Historische Bedeutung, technische Entwicklung, revisionistische Leugnung*, Berlin: Metropol Verlag, 2011.


- Murawska, Zofia, “Kobiety w obozie koncentracyjnym na Majdanku,” in: *Zeszyty Majdanka*, IV, 1969.
- Murawska, Zofia, “Dzieci w obozie koncentracyjnym na Majdanku,” in: *Zeszyty Majdanka*, X, 1980.
- Nagel, E, *Wege und Ziele der modernen Feuerbestattung*, Stuttgart: Verlag Wilhelm Ruppmann, 1922.
- Neuhäusler, Johann, *Wie war das im KZ Dachau?*, Dachau: Kuratorium für Sühnemal KZ Dachau, 1981.
- Pressac, Jean-Claude, “Les carences et incohérences du rapport Leuchter,” in: *Jour J*, 12. December 1988.
- Pressac, Jean-Claude, *Auschwitz: Technique and Operation of the Gas Chambers*, New York: The Beate Klarsfeld Foundation, 1989.
- Pressac, Jean-Claude, *Die Krematorien von Auschwitz. Die Technik des Massenmordes*, Munich: Piper, 1994.
- Rajca, Czesław, “Analiza Danych Personalnych Więźniów,” in: *Zeszyty Majdanka*, VII, 1973.
- Rajca, Czesław, “Problem liczby ofiar w obozie na Majdanku,” in: *Zeszyty Majdanka* XIV, 1992.
- Rassinier, Paul, *Le mensonge d’Ulysse*, La librairie française, Paris 1950.
- Reitlinger, Gerald, *Die Endlösung. Hitlers Versuch der Ausrottung der Juden Europas 1939-1945*, Berlin: Colloquium Verlag, 1983.
- Rosh, Lea, and Eberhard Jäckel, *Der Tod ist ein Meister aus Deutschland*, Hamburg: Hoffmann und Campe, 1991.
- Rückerl, Adalbert (ed.), *NS-Vernichtungslager im Spiegel deutscher Strafprozesse*. Munich: DTV Dokumente, 1979.
- Rudolf, Gernar (ed.), *Dissecting the Holocaust: The Growing Critique of ‘Truth’ and ‘Memory’*, 2nd edition, Chicago, IL: Theses and Dissertations Press, 2003.
- Rudolf, Gernar, *The Rudolf Report*, Theses Chicago, IL: & Dissertations Press, 2003.
- Rutkowski, Adam, “L’opération ‘Erntefest’ (Fête de moisson) ou le massacre de 43.000 juifs les 3-5 novembre 1943 dans les camps de Majdanek, de Poniatowa et de Trawniki,” in: *Le Monde Juif*, Oct.-Dec. 1973, no. 72.
- Scheffler, Wolfgang, *Judenverfolgung im Dritten Reich*, Berlin: Colloquium Verlag, 1964.
- Schwindt, Barbara, *Das Konzentrations- und Vernichtungslager Majdanek. Funktionswandel im Kontext der “Endlösung”*. Würzburg: Königshausen & Neumann, 2005
- Silberschein, Abraham, *Die Judenausrottung in Polen*, fifth series, Geneva, 1944.
- Simonov, Konstantin, *Il campo dello sterminio*, Moscow: Edizione in lingue estere, 1944.

- State Museum of Auschwitz-Birkenau (ed.), *Death Books of Auschwitz*. Munich, New Providence, London, Paris: K. G. Saur, 1995.
- Toniak, Adela, “Korespondencja w sprawie dostawy gazu cyklonu B do obozu na Majdanku,” in: *Zeszyty Majdanka*, II, 1967.
- Verband der Feuerbestattungs-Vereine Deutscher Sprache (ed.), *IV. Jahrbuch des Verbandes der Feuerbestattungs-Vereine Deutscher Sprache 1928*, Königsberg Pr., 1928.
- Weiss, Aharon, “Categories of camps – Their character and role in the execution of the ‘final solution of the Jewish question,’” in: *The Nazi Concentration Camps. Proceedings of the Fourth Yad Vashem International Historical Conference*, Jerusalem, January 1980, Jerusalem: Yad Vashem, 1984.
- Wiśniewska, Anna, Czesław Rajca, *Majdanek. Lubelski obóz koncentracyjny*, Lublin: Państwowe Muzeum na Majdanku, 1996.
- Witte, Peter, Stephen Tyas, “A New Document on the Deportation and Murder of the Jews during ‘Einsatz Reinhardt’ 1942,” in: *Holocaust and Genocide Studies*, no. 3, Winter 2001, pp. 469 ff.
- Zmijewska-Wiśniewska, Anna, “Zeznania szefa krematorium Ericha Mulsfeldta na temat byłego obozu koncentracyjnego w Lublinie (Majdanek),” in: *Zeszyty Majdanka*, I, 1965.
- Zysko, Wojciech, “Eksterminacyjna działalność Truppenpolizei w dystrykcie lubelskim w latach 1943-1944,” in: *Zeszyty Majdanka*, VI, 1972.


Documents

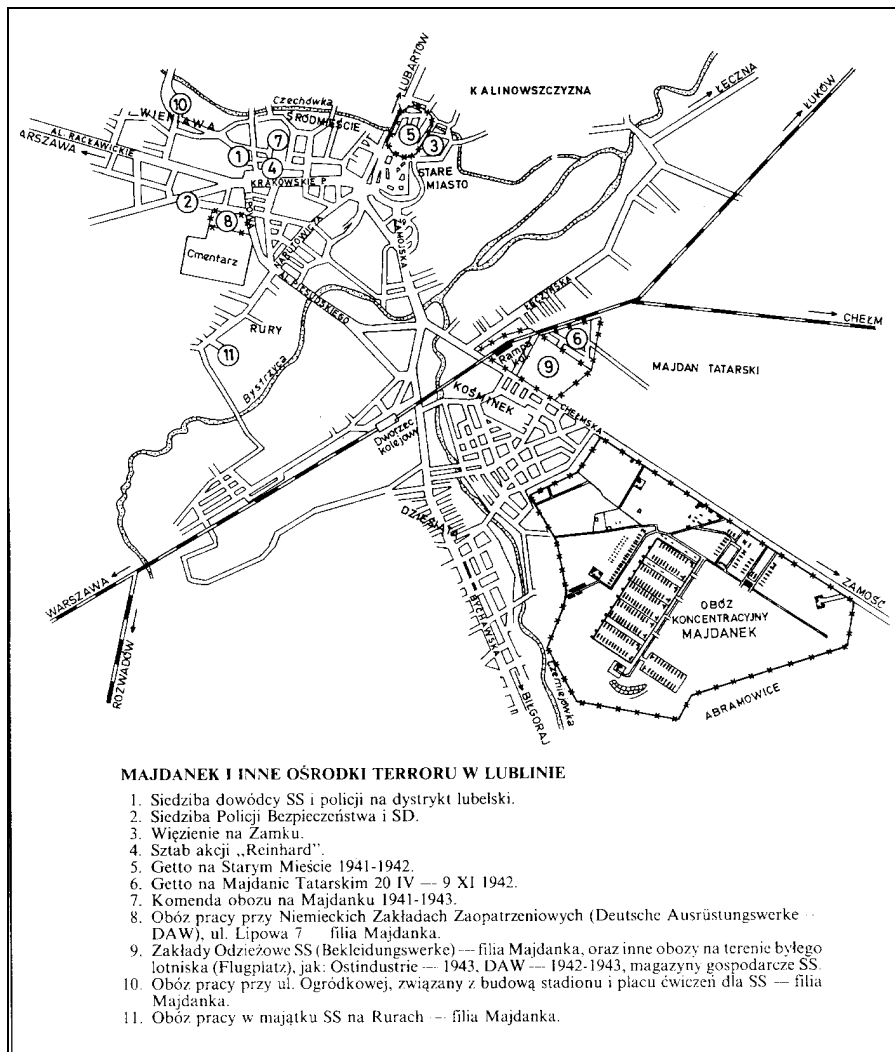


Document 1: Lublin and the Lublin camp (Majdanek). Source: T. Mencil (ed.), *Majdanek 1941-1944*, Lublin: Wydawnictwo Lubelskie, 1991, unnumbered page.

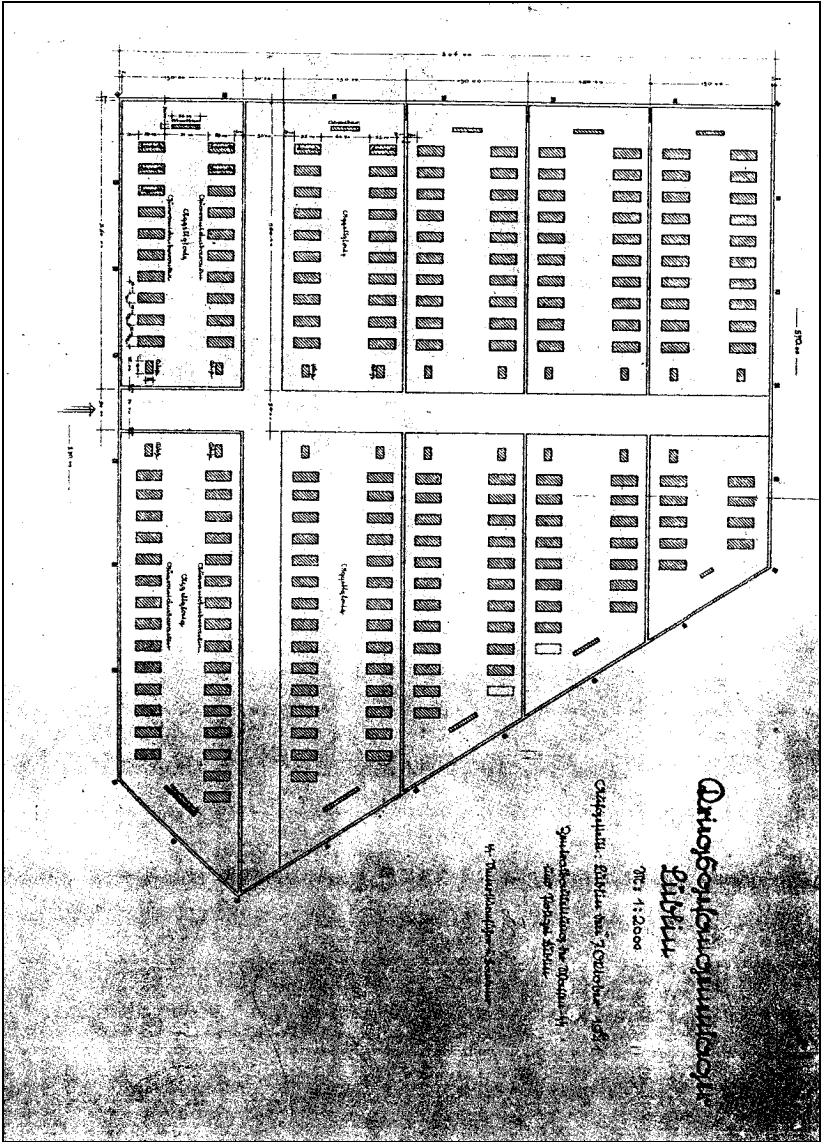


Document 2: Plan of the POW camp Lublin from October 7, 1941. Source: Marszałek, "Geneza i początki budowy obozu koncentracyjnego na Majdanku (Genesis and Beginnings of the Construction of the Majdanek Concentration Camp)", in: ZM, I, 1965, unnumbered page.

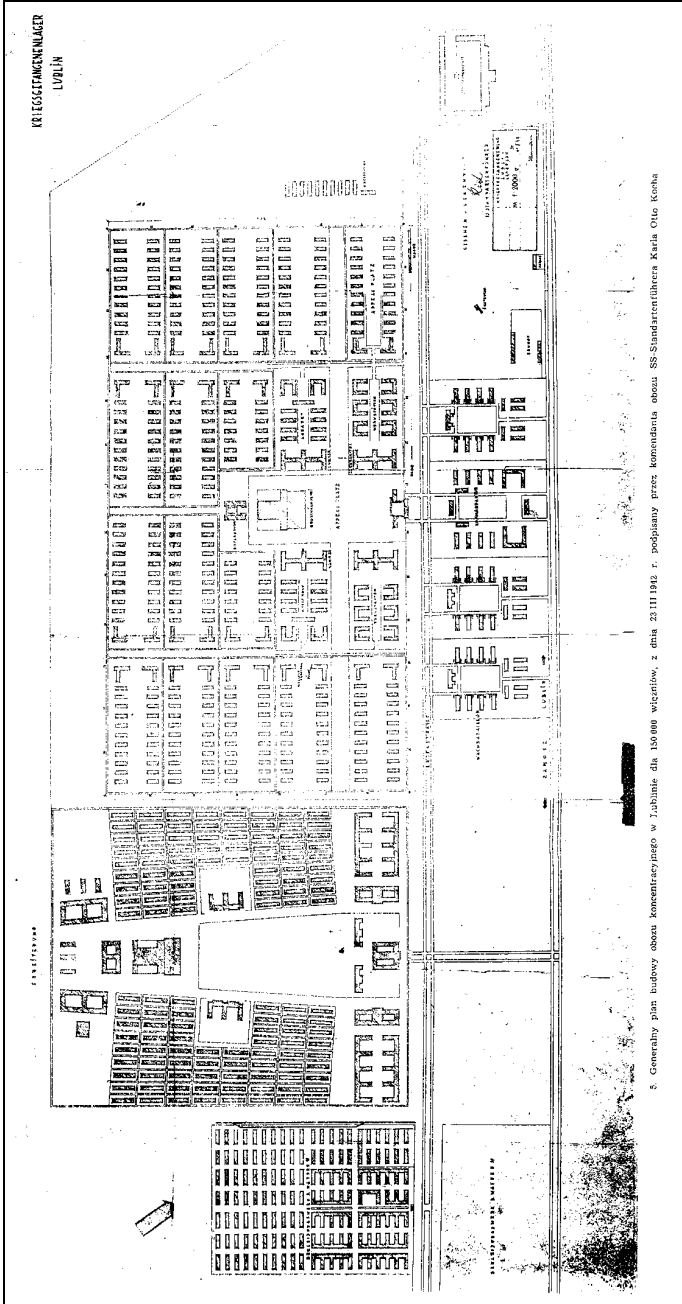


Document 3: Plan of the Lublin concentration camp from March 23, 1942. Source: Marszałek, “Geneza i początki budowy obozu koncentracyjnego na Majdanku, in: ZM, I, 1965, unnumbered page.

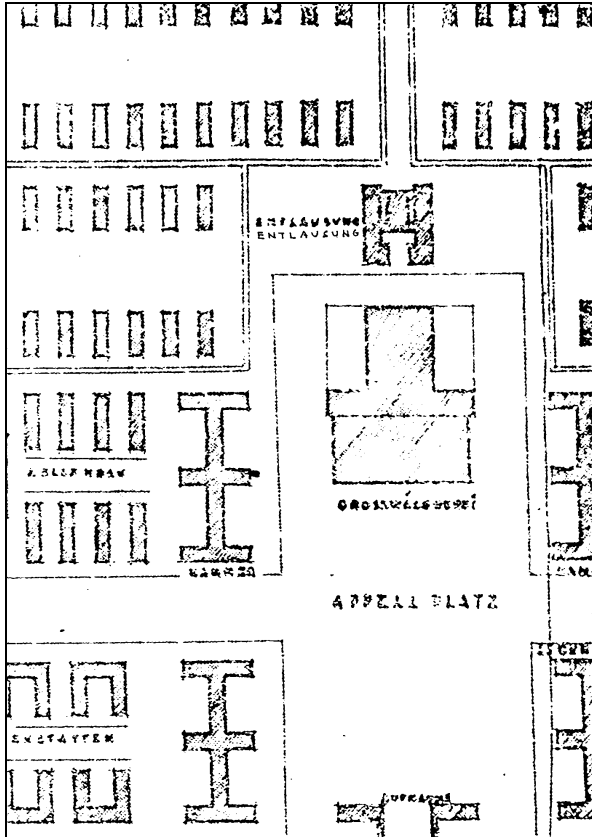


Document 3a: Enlargement from Document 3:
location of the delousing facility.

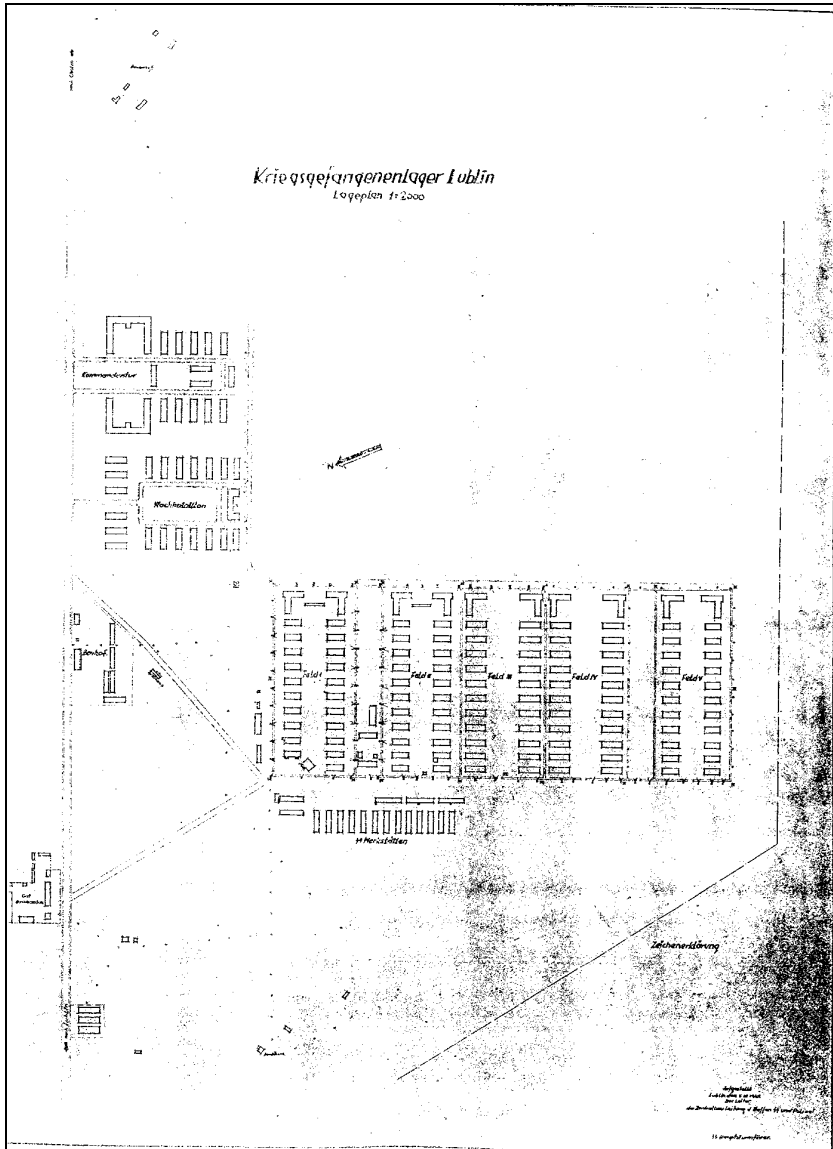


Document 4: Plan of the POW camp Lublin from December 5, 1942. Source: Z. Murawska, *System strzeżenia i sposoby izolacji więźniów w obozie koncentracyjnym na Majdanku* (System of guarding and methods of isolating the inmates in the Majdanek concentration camp), in: *ZM*, I, 1965, unnumbered page.

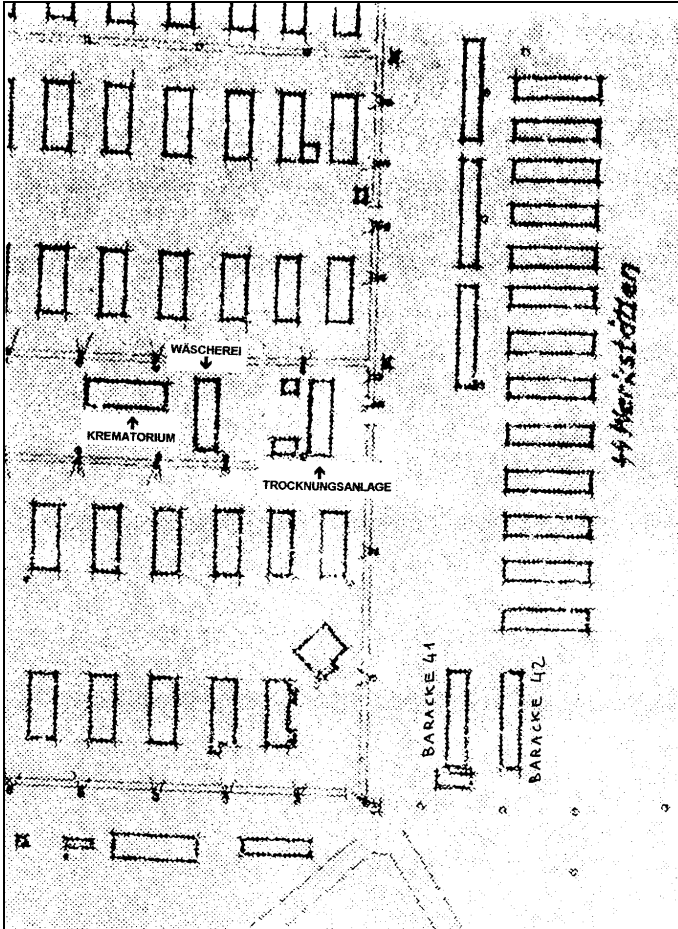


Document 4a: Detail from Document 4. Labels added.

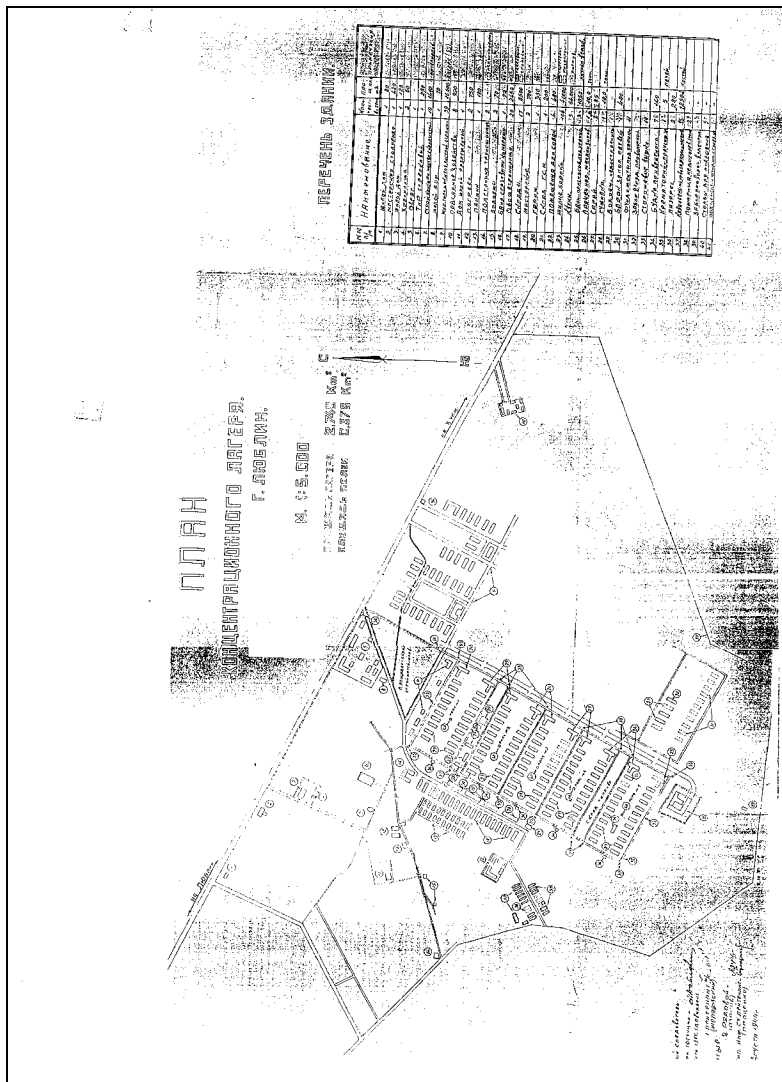

Document 5: Plan of the Lublin concentration camp, drawn by the Polish-Soviet Investigative Commission. Source: GARE, 7021-107-9, 5.

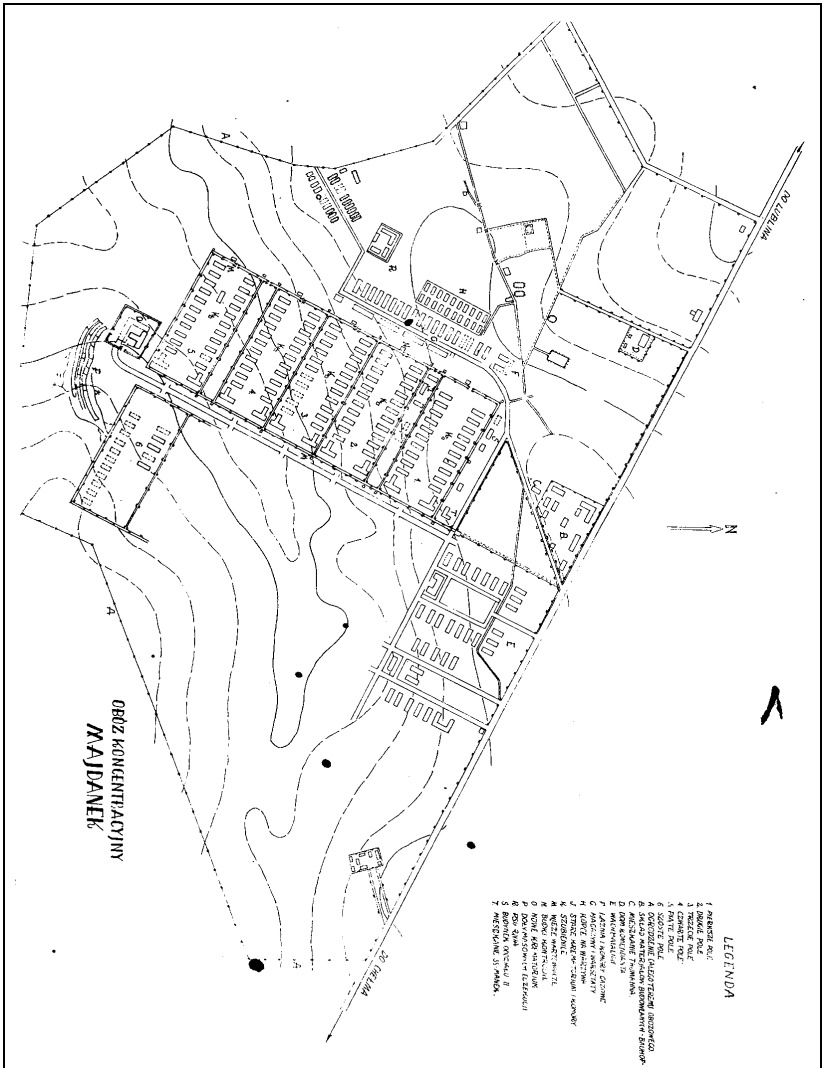

Document 6: Plan of the concentration camp Lublin, published by Zdzisław Łukasz-
kiewicz in "Obóz koncentracyjny i zagłady Majdanek" (The Concentration and Exter-
mination Camp Majdanek), in: *Biuletyn Głównej Komisji Badania Zbrodni Niemieckich w
Polsce* (Bulletin of the Commission to Investigate the German Crimes in Poland), v. 4,
1948, unnumbered page.

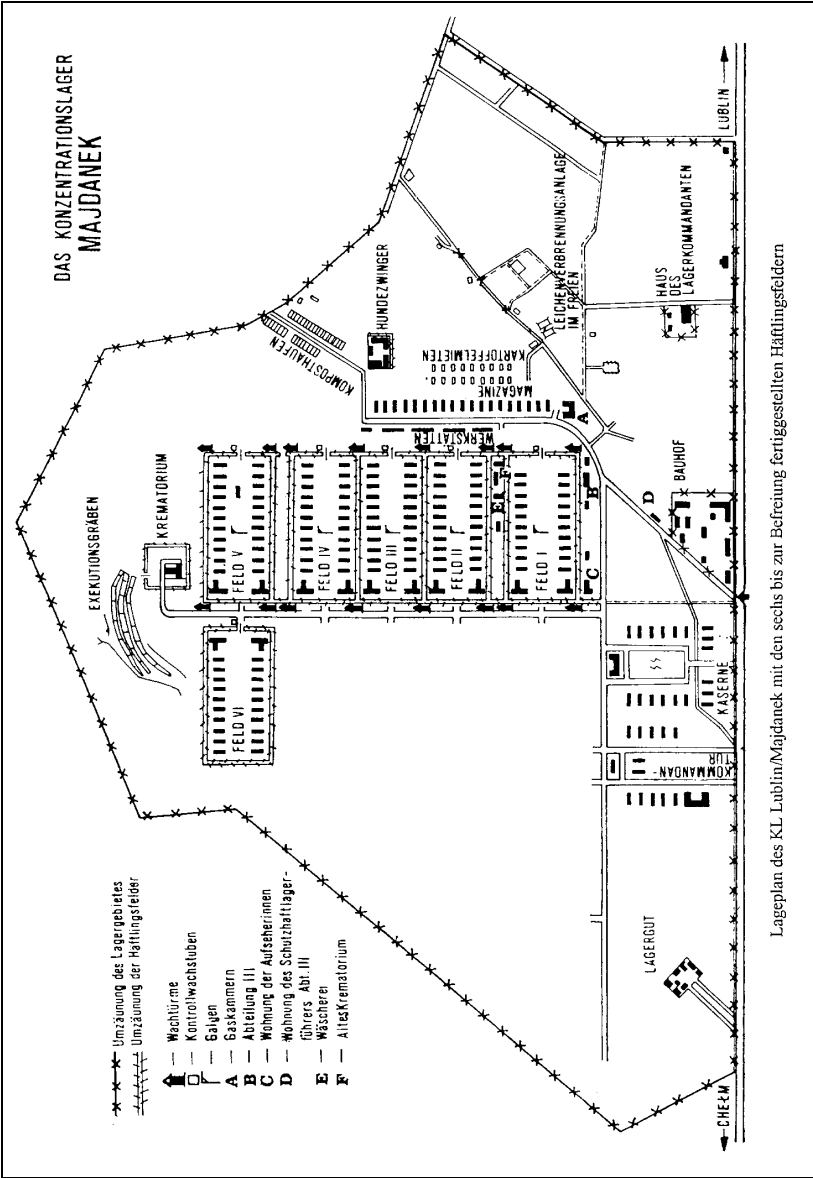

Lageplan des KL Lublin/Majdanek mit den sechs bis zur Befreiung fertiggestellten Häftlingsfeldern

Document 7: Plan of the Lublin concentration camp. Source: T. Kranz (ed.), *Unser Schicksal – eine Mahnung für Euch... Berichte und Erinnerungen der Häftlinge von Majdanek*. Lublin: Panstwowe Muzeum na Majdanku, 1994, unnumbered page.

9.12.1943

	Kr.-Gef.(V).....	2248	Mann
	Kr.-Gef.(V).....	-	Mann
	-Gef.(V).....	3	Mann
	Gef.(V).....	2245	Mann
<hr/>			
	32 Arbeitskommandos	824	
	Schutzhaftlager	2052	
	Unbeschäftigte	537	
	HKB	1053	
	<u>insgesamt:</u>	<u>4466</u>	

-Veränderungen

Mann RD-polit.
Mann Polen
Mann SU.Kr.-Gef.
5 Mann SU.Ziv.-Gef.


ang: 1 Mann entlassen:der poln.Häftl. Nr. 1956 waga Jan
3 Mann entlassen:der poln.Geisel " 2089 Barasz Jerzy
" " " 3266 Samulak Pawel
" " " 3247 Samulak Nikolaj
1 Mann verstorben:der SU.Kr.-Gef. " 11278 Mackrycki Stanislaw
2 Mann verstorben:der poln.Häftl. " 5914 Glikowski Lucław
" " " 719 Koszinski Stanislaw

3 Mann verstorben

(V)
meldung

9.12.43 abends	gesamt:
6837	6847
Häftlinge	4475
Kr.-Gef.	2248
	126

Document 8: Camp population report of December 9, 1943. Source: APMM, sygn. I-c-2, vol. 1.

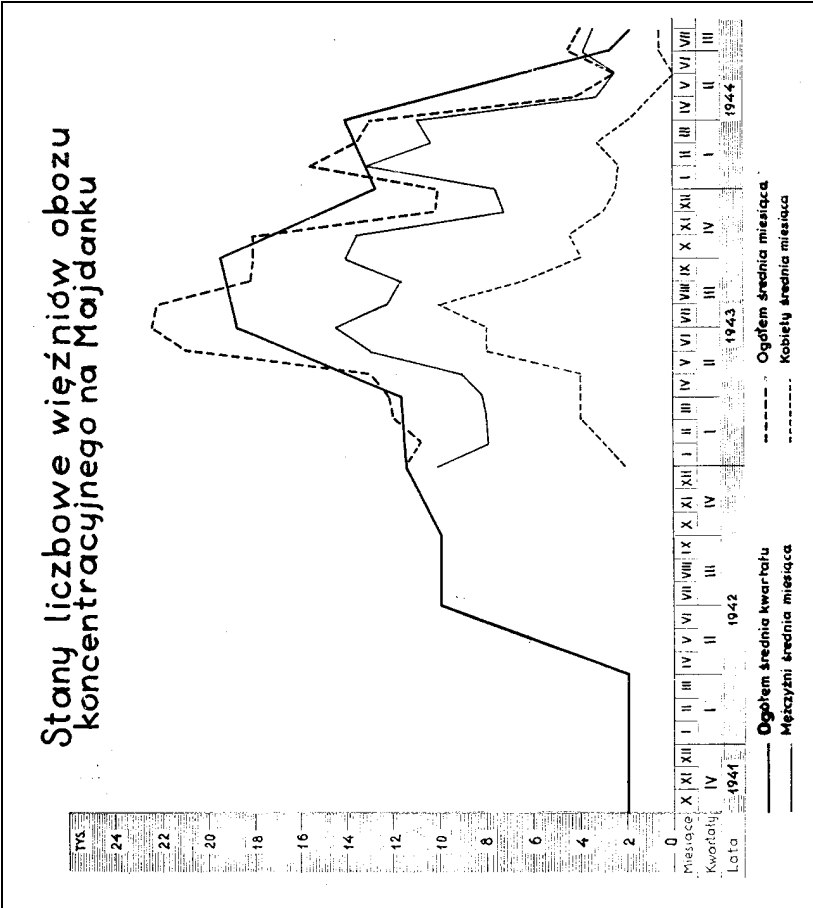

Document 9: Diagrammatic representation of the camp population. Source: Leszczyńska, "Stany liczbowe więźniów obozu koncentracyjnego na Majdanku," in: ZM, VII, 1973, unnumbered page.

Camp Population

1941

IV Quarter 2,000

1942

I Quarter 2,000

II Quarter 10,000

III Quarter 10,000

IV Quarter 11,500

1943

Month	Men	Women	total
January	7,900	3,000	10,900
February	8,000	4,000	12,000
March	8,200	4,000	12,200
April	9,000	4,000	13,000
May	13,000	8,000	21,000
June	14,500	8,000	22,500
July	12,300	10,000	22,300
August	11,700	6,500	18,200
September	14,100	4,000	18,100
October	13,600	4,500	18,100
November	7,260	3,000	10,260
December	7,640	2,500	10,140

1944

Month	Men	Women	total
January	13,240	2,400	15,640
February	10,460	3,200	13,660
March	11,000	2,000	13,000

Document 10: Population of the Majdanek concentration camp . From: Leszczyńska, "Stany liczbowe więźniów obozu koncentracyjnego na Majdanku," in: *ZM*, VII, 1973.

Ami Dillies
 Anlaufstelle Monat August 1943. *Verlagerung*

Konz.-Lager	durchschnittl. belegstärke	Verlag	Periode	Verlag	Verlag
Dachau	17 500	40	0.25	0.32	- 0.09
Sachsenhausen	26 500	194	0.73	0.72	+ 0.01
Buchenwald	17 000	118	0.67	1.22	- 0.55
Lauthausen/Gusen	21 100	290	1.37	1.61	- 0.24
Floßenburg	4 800	155	3.23	3.27	- 0.04
Neuengamme	9 800	150	1.53	2.74	- 1.21
<u>Auschwitz-Männer</u>	48 000	1442	3.-	3.36	+ 0.36
Auschwitz-Frauen	20 000	938	3.61	3.15	+ 0.46
Orl.-Rosen	5 000	76	1.32	2.05	- 0.73
<u>Latzeiler</u>	2 200	41	1.87	1.63	+ 0.24
<u>Sergen-Weisen</u>	3 500	4	0.12	0.39	- 0.27
<u>Stutthof-Männer</u>	3 800	131	3.45	3.09	+ 0.36
<u>Stutthof-Frauen</u>	500	1	0.20	-	+ 0.20
<u>Lublin-Männer</u>	11 500	882	7.67	4.62	+ 3.05
<u>Lublin-Frauen</u>	3 900	172	4.41	2.01	+ 2.40
<u>Havensbrück-Männer</u>	3 100	26	0.84	0.70	+ 0.14
<u>Havensbrück-Frauen</u>	14 100	38	0.27	0.24	+ 0.03
Kiga	3 000	1	0.03	0.33	- 0.30
Herzogenbusch	2 500	-	-	-	-
Gesamt	224 000	4699			
Gesamtdurchschnitt August 1943			2.09 %		
Gesamtdurchschnitt Juli 1943			2.23 %		
Ist			- 0.14 %		

Id.	Kapitel	Name	Vorname	Geb. dat.	Geburtsort	Zeit. ein.	Zeit. aus.	Entfernung	Art.	Bezeichnung	No.
678	5422	Herr	Lotte	3.07	Kublin	30.6.42			S.		
9	869	Klein	Josel	15.1.93	Karantokaj	30.6.42			S.		
1089	2267	Grünwald	Edalbert	9.4.97	Koparovec	30.6.42			S.		
1	10394	Klein	Klaus	7.3.03	Berlin	30.6.42			D.		
2	6043	Fischer	Richard	1.4.90	Wetz	30.6.42			T.		
3	8847	Kurath	Georg	7.7.99	Wien	30.6.42			D.		
4	11034	Taubert	Paul	7.9.02	Hornik	17.4.42			T.		
5	4014	Reger	Ignatz	4.6.06	Syriani	17.4.42			S.		
6	5284	Köhl	Ernst	6.3.77	Bohna	17.4.42			S.		
7	4756	Hypolt	Kurt	1.7.08	Christen	17.4.42			S.		
8	4787	Mügel	Emmanuel	1.7.71	Leipziger	17.4.42			S.		
9	10456	Klausner	Karl	26.3.00	Wien	17.4.42			D.		
1090	5187	Schäuber	Wilhelm	4.6.68	Salzburg	17.4.42			S.		
1	5748	Reitel	Wido	10.5.81	Salzburg	17.4.42			S.		
2	3207	Toumer	Salomon	21.8.03	Prag	17.4.42			S.		
3	7057	Seld	David	2.4.05	Bamberg	17.4.42			D.		
4	6906	Zialoz	Karl	14.6.07	Leipzig	17.4.42			D.		
5	3268	Kerflinger	Mittelhaus	19.8.24	Wien	17.4.42			S.		
6	6678	Kleinberg	Leopold	7.7.59	Wassera	17.4.42			P.		
7	3557	Töfler	Alfons	8.5.11	Süßbrunn	17.4.42			S.		
8	8547	Schickel	Anton	19.3.20	Gloggnitz	17.4.42			P.		
0	9203	Keller	Ernst	20.8.17	Prag	17.4.42			S.		
400	8783	Klar	Heinrich	18.8.25	Prag	17.4.42			P.		
1	5232	Raber	Georg	16.2.67	Leipzig	17.4.42			S.		

Document 12: Death Book, June 30 to July 1, 1942. Source: APMM, sygn. I.d.19, p. 37.

Totenmeldung für die Effektenkommer							
H.Nr.:	Art:	Name:	geb.am:	in:	verst.am:		
16259	Pole	Bryczek	Walerij	22.7.18.	Rzeczica-Ksieza	20.X	
15968	"	Jaszowski	Ludwik	10.8.13.	Nakiik	"	
15925	"	Olesiejuk	Jan	23.11.93.	Perszczojka	"	
17232	"	Kraczkowski	Czeslaw	1901.	Szitanec	"	
4140	Jude	Korn	Emil	31.12.10.	Cerwenice	"	
2176	"	Frater	Geza	26.3.00.	Domaniky	"	
3578	"	Klein	Nikolaus	21.9.25.	Vranov n/T.	"	
2266	"	Schwarz	Adolf	6.4.09.	Vylok	"	
13475	"	Fränkel	Moschek	15.12.20.	Moszczenow	"	
14371	Pole	Franczak	Jan	1918.	Majdan-Krasaninski	"	
14006	"	Kolodziejczik	Vincenty	13.3.08.	Vulec	"	
13829	"	Buczek	Jan	8.1.03.	Skrynicyzyn	"	
11306	Jude	Nassauer	Manfred	29.11.12.	Kriitel	"	
11393	"	Stern	Edmund	21.2.00.	Niederhochstadt	"	
16781	"	Taus	Horst	7.1.28.	Plauen	"	
16189	Pole	Michalec	Ladislau	1923.	Storanowce	"	
16061	"	Latos	Alexander	7.4.05.	Bzrzkowice	"	
16029	"	Mitosek	Eugenius	20.1.23	Budziska	"	
1514	Jude	Schimmerling	Ludwig	5.8.12.	Bratislava	"	
3561	"	Kulik	Pinkas	26.5.09.	Rizny, Komarnik	"	
6165	"	Ohrenstein	Egon	7.2.06.	Rakonitz	"	
1436	Pole	Haj	Josef	30.10.24.	Kraszenin	"	
1201	Jude	Spitzer	Kolonmann	4.2.97.	Bratzenin	"	
14074	Pole	Krajnowski	Boleslaw	1909.	Znla Ostruga	"	
2925	Jude	Weiss	Arpad	27.12.98.	Nedozany	"	
12074	Pole	Lapinski	Martin	30.10.17.	Zabozsle	"	
3692	Jude	Reich	Gustaw	24.12.94.	Vlacin	"	
744	"	Goldstein	Mikulas	8.12.06.	Manestovo	"	
2231	"	Brann	Eugen	13.1.24.	Tesary	"	
3006	"	Kende	Pelix	13.3.25.	Bratislava	"	
1380	Pole	Wojcik	Jan	17.6.22.	Ostrowek	"	
429	Jude	Friedmann	Julius	7.1.09.	Dolny Kubin	"	
9750	"	Roth	Josef	8.12.15.	Haar Uctar	"	
1811	Pole	Lubelski	Piotr	29.6.19.	Kosanow	"	
4255	Jude	Wollitzer	Hermann	13.3.24.	Tnava	"	
2347	"	Kleinert	Tadeus	25.8.07.	Depultecsa-Kralowska	"	
12957	"	Lehrmann	Leser	1.5.99.	Polawi	"	
Feld II.	16759	Jude	Bauer	Walter	19.4.86.	Köslin	"
	15292	"	Haller	Josef	30.6.13.	Warschau	"
	18196	"	Freuerlich	Moses	2.5.18.	Baranow	"
	1707	"	Sokolowicz	Finkus	1.3.04.	Bialystok	"
	12645	"	Blumenthal	Elias	20.10.08.	Soczaczew	"
	15084	"	Lang	Chaim	14.1.09.	Warschau	"
	14398	"	Zernik	Ludwig	30.7.06.	Berlin	"
	14535	"	Budnik	Henryk	20.3.28.	Plock	"
	16680	"	Katz	Scnol	20.1.01.	Belcive	"
	17375	"	Finkelstein	Lejbusch	3.19.	Kurav	"
	16739	"	Müller	Max	8.2.84.	Mariafeld	"
	16695	"	Magnuschewski	Rubin	1895.	Erzeicy	"
	16790	"	Löwenstein	Hans	17.7.26.	Gara	"
	16721	"	Zuer	Wolfgang	25.12.21.	Chemnitz	"
	2568	"	Terespolski	Icek	30.6.11.	Henrikow	"
	1198	"	Kessel	Icek	12.11.05.	Zarozow	"
	17573	"	Malkesmann	Pesach	30.10.13.	Wonolnica	"
	11942	"	Schwarz	Adolf	12.2.08.	Hanusowce	"
	12836	"	Tepper	Alter	30.11.90.	Warschau	"
	13341	"	Wysipka	Schmul	20.12.96.	Warschau	"
	18243	"	Halberstein	Chasiel	23.7.02.	Alt Sanditz	"
	15208	"	Goldstein	Lejser	20.5.83.	Wizdomie	"
	15422	"	Geisenberg	Aron	21.6.21.	Witzmanstadt	"
	9167	"	Pick	Josef	11.8.01.	Dea Kostelec	"
	6791	"	Kiszka	Rafaël	24.5.24.	Bablin	"

Document 13: Death Report for the Personal Effects Depot, dated October 23, 1942, refers to October 20. Source: GARF, 7021-107-3, p.

Ido Nr.	Nachname	Vorname	Geburts- tag	Haftart	Todes- tag	Todesursache
1	Silberberg	Hersch	12.6.22	poln. Jun	11.11.42	Herzschwäche bei Grippe
2	Vorsteider	Mayer	6.4.04	" "	" "	" " "
7	Wurzeldorf	Lejb	1923	" "	" "	" " "
8	Kastl	Ludewit	19.9.19	slow.	" "	" " "
9	Kochan	Abe	20.3.16	poln.	" "	" " "
3170	Korn	Isiek	23.8.22	" "	" "	" " "
1	Nussbaum	Jojne	15.7.12	" "	" "	bei Darmkatarrh
2	Mandel	Oskar	17.12.25	slow.	" "	" " "
3	Rothberg	Simon	26.2.21	poln.	" "	" " "
4	Sitmann	Sucher	15.7.19	" "	" "	" " "
5	Jechinowicz	Hersch	25.4.08	" "	" "	" " "
6	Baum	Moschek	20.7.19	" "	" "	" " "
7	Biernzweig	Schloma	5.5.04	" "	" "	" " "
8	Barenfeld	Schloma	17.3.09	" "	" "	" " "
9	Friedmann	Josef	23.3.13	" "	" "	" " "
3180	Führer	Schmul	14.5.28	" "	" "	" " "
1	Goldberger	Siegfried	9.6.07	slow.	" "	" " "
2	Kwiatkowski	Hersch	17.12.04	poln.	" "	" " "
3	Balin	Dawid	15.2.23	" "	" "	" " "
4	Lichtenberg	Fajwel	19.3.13	" "	" "	" " "
5	Wollberg	Israel	26.5.04	" "	" "	" " "
6	Wolf	Jakob	18.5.10	" "	" "	" " "
7	Witonski	Berek	10.7.03	" "	" "	" " "
8	Kloda	Josef	5.1.21	" "	" "	" " "
9	Hanok	Alfred	4.5.22	Prot.	" "	bei Lungenentzünd.
3190	Jungmann	Heinrich	3.5.23	poln.	" "	" " "
1	Selig	Kalman	8.9.03	" "	" "	" " "
2	Sterembuch	Sucher	10.5.13	" "	" "	" " "
3	Bogmann	Chil	4.10.13	" "	" "	" " "

Document 14: *List of the Deceased for the Majdanek Camp, Nov. 30, 1942.* Source: Archive of the Główna Komisja Badań Zbrodni Hitlerowskich w Polsce, 626, z/OL 3, p. 52.

4	Milenowski	Franciszek	24.11.97	Zakrzew	poln. Geisel
5	Albinger	Josef	15.8.11	Chomenczycka	" "
6	Czerjakow	Pawel	1.7.02	Tarnowatka	" "
7	Durek	Stanislaw	21.3.23	Dombini	" "
8	Widynski	Stanislaw	24.12.13	Wola-Nieniecka	" "
9	Wróbel	Boleslaw	1.5.13	Dombie	" "
3700	Patro	Adam	21.10.13	Ruzaniec	" "
1	Skuplewski	Tadeusz	5.10.08	Lublin	Arbeitscheuer
2	Krukowski	Tadeusz	8.11.23	Krasowka	poln. Geisel
	<u>Zakreślono:</u>				
	" Sas	Danylo	15.10.88	Lotow	poln. Geisel"
3	Sagowski	Zenon	2.2.22	Wysokie	" "
4	Karpowicz	Josef	1896	Weglenka	" "
5	Krajewski	Franciszek	10.10.11	Sklarwa	" "
6	Czuba	Jan	10.10.84	Malochwej	" "
7	Bue	Wacław	20.9.19	Kondkownica	" "
8	Bubrzawa	Wladyslaw	10.1.03	Jadowniki-Mokre	" "
9	Gajko	Wladyslaw	3.3.02	Dorochuez	" "
3710	Grzechnik	Michal	1903	Lypiny	" "
1	Popinski	antoni	29.5.24	Tuczna	" "
2	Sowa	Boleslaw	1924	Hosznia	" "
3	Zajonc	Lukasz	10.8.92	Bielka	" "
Monat Dezember 1942				letzte Nummer	Nov.1942 13235
Todesfälle von Juden im Kzl.Lublin				2505	" " Dez.1942 13713
diverse Schutzhaftlinge					Tate Sch. 478
/-Polen,Griechen,Civilrussen etc./				478	
<u>insgesamt</u>				<u>2983</u>	<u>Tate im Dezember 1942</u>

Document 15: Deaths in the Lublin concentration camp in December 1942. Source: as for Document 14, p. 59.

<u>Verstorbene Häftlinge im Monat März 1944</u>			
P. D. Leh. Häftlinge	386		Ubers
" " " " " " " "	72	458	Griech
Polen Leh. Häftlinge	241		Hoo
" " " " " " " "	6	247	
Russen Leh. Häftlinge	290		Slav
" " " " " " " "	29	309	Serb
russ. Zivilang. Häftlinge	265		Prot
" " " " " " " "	12	277	"
russ. Kriegsgef.	21		Italien
fremde Schutzmannsch.	8	29	Letten
Franzosen Sch. Häftl.	107		Litai
" " " " " " " "	1	108	Leat
Belgier " " M.	7		Poln
" " " " " " " "	1	8	Wach
Holländer " " M.	10		Volks
" " " " " " " "	11	11	"
Ungarn " " M.	6		Ud. H.
Polen " " M.	33		"
" " " " " " " "	1	40	"
Übertrag:		1.487	"

Document 16: Deaths in the Lublin concentration camp in March 1944.
 Source: GARF, 7021-107-9, pp. 211a-212.

LJUBLJANA
LJUBLJANA

<i>Uebertrag</i>				1487
<i>Griechen</i> <i>Gr. M.</i>	11			11
<i>Kroaten</i> " <i>M.</i>	25			
" " <i>Fr.</i>	1			26
<i>Slowenen</i> " <i>M.</i>	9			
<i>Serben</i> " " "	5			14
<i>Polen</i> " " "	15			
" " <i>Fr.</i>	5			20
<i>Italiener</i> " <i>M.</i>	67			67
<i>Lettin</i> " " "	2			
<i>Litauer</i> " " "	2			4
<i>Ungarn</i> " " "	7			
" " <i>Fr.</i>	1			
<i>Polen</i> " <i>M.</i>	1			
<i>Völkendeutsche</i> " <i>M.</i>	14			
" " <i>Fr.</i>	2			25
<i>Zusammen:</i>				1654


22. Nr. Mon. März 1944

" " " Februar "


22.339

20.685


1.654

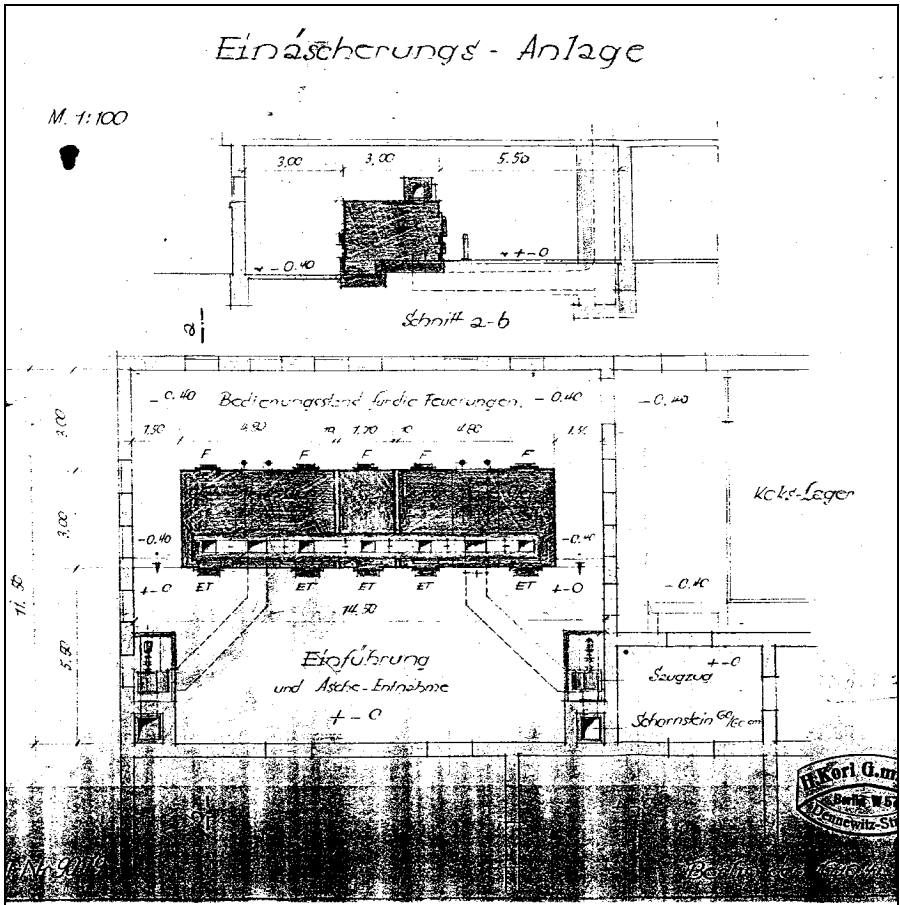


Document 17: Kori Diagram J.-No. 9079 from Oct. 16, 1941: Cremation facility. Source: APMM, sygn. VI-9a, v. 1, p. 11.

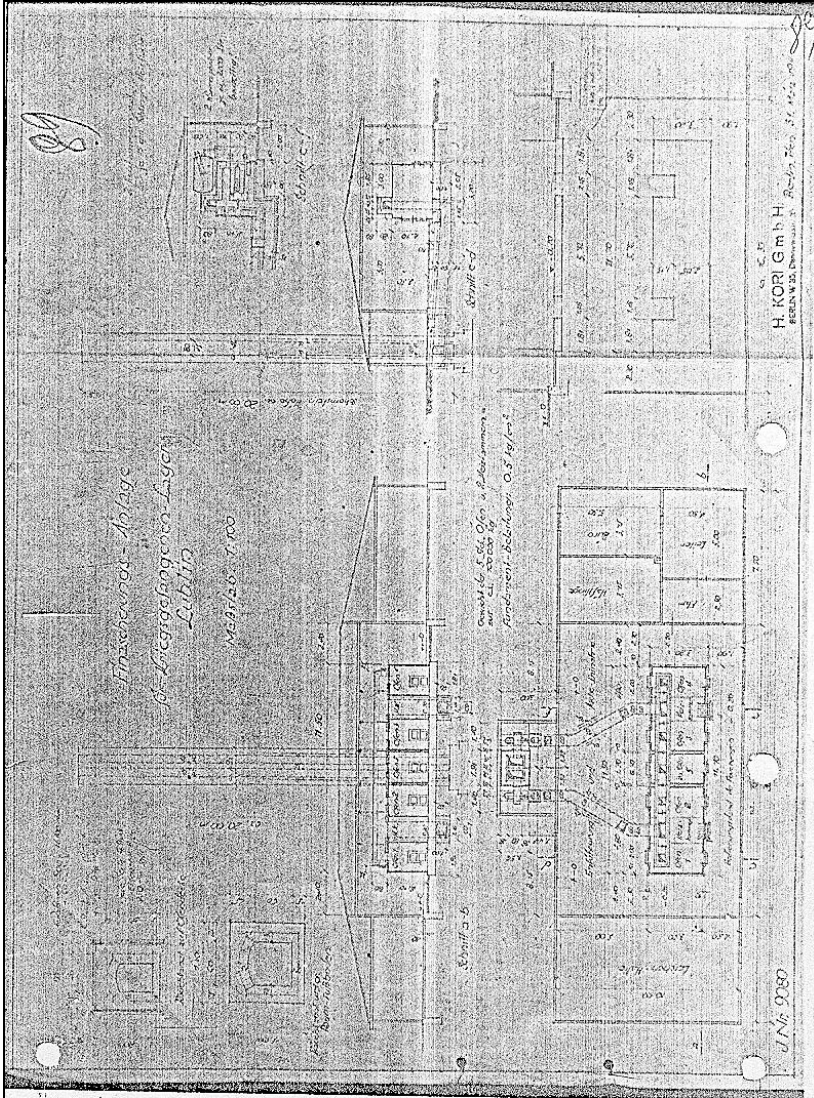


Document 18: Kori Diagram J.-No. 9080 from March 31, 1942: Cremation facility for the POW Camp Lublin. Source: GARE, 7445-2-125, p. 89a.

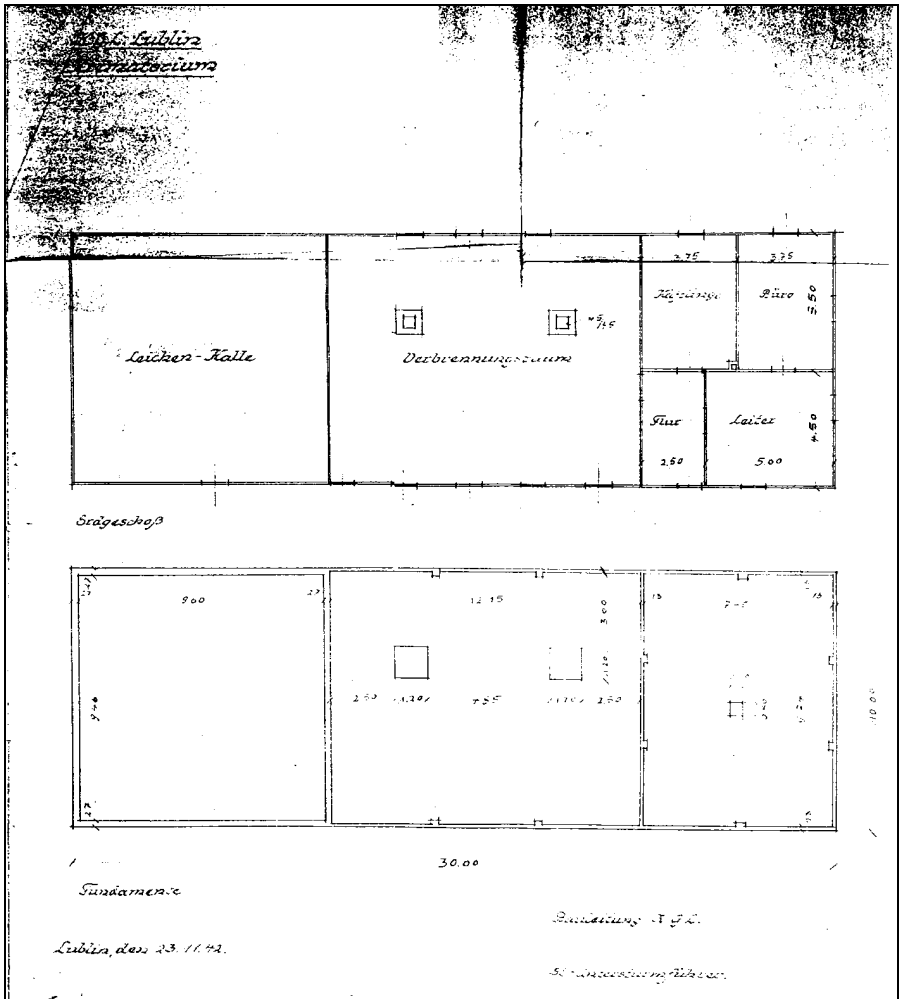

Document 19: Diagram by the Construction Office of the POW Camp Lublin, Nov. 23, 1942, *POW Camp Lublin Crematorium*. Source: APMM, sygn. VI-9a, v. 2.

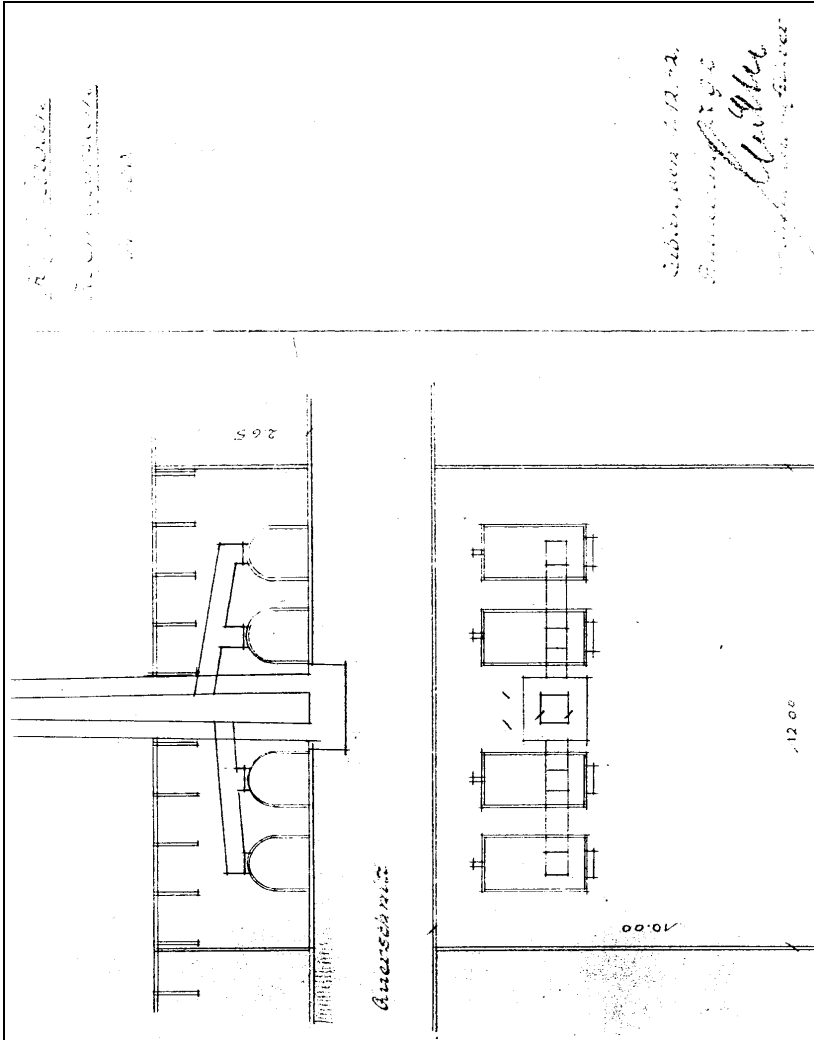

Document 20: Diagram by the Central Building Office of the POW Camp Lublin, Dec. 1, 1942, *POW Camp Lublin Crematorium*. Source: APMM, sygn. VI-9a, v. 2.

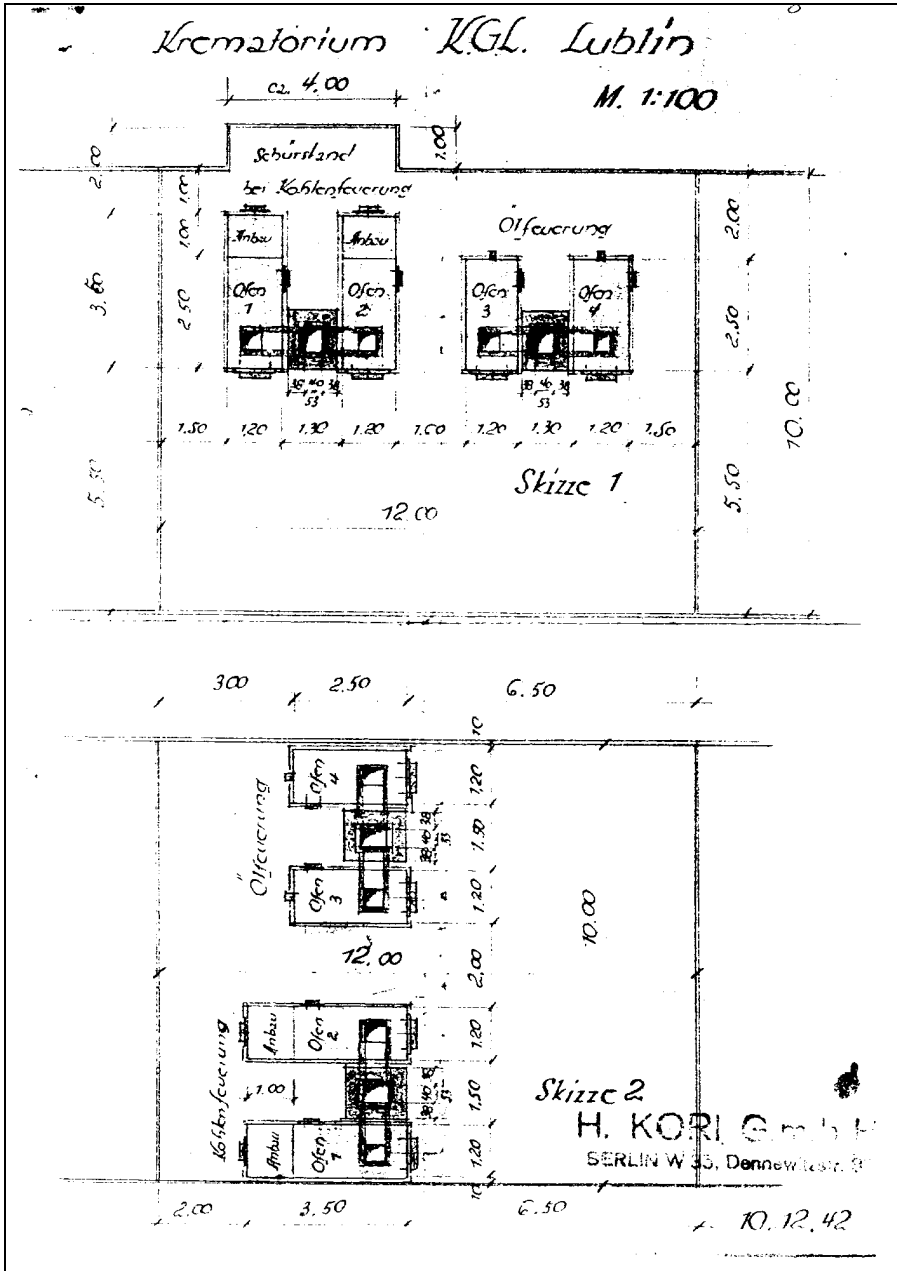

Document 21: Kori Diagram from Dec. 10, 1942: POW Camp Lublin Crematorium. Source: APMM, sygn. VI-9a, v. 2, p. 8.

595 250

H. KORI G.m.b.H.
 Technisches Büro und Fabrik für V.-He/L. BERLIN W 35, den 8. Januar 1943
 Dennewitzstr. 35

Abfallverbrennungsöfen aller Art
 und vollständige Verbrennungsanlagen
 Kesselmauerungen - Schornsteinbau
 Gieß-, Schmelz-, Muffel- und Wärmeöfen, sowie
 sämtliche Feuerungsanlagen der Metallindustrie
 Einäscherungsöfen für Krematorien

An das
 Hauptamt C III vom Reichsführer SS
 und Chef der Deutschen Polizei

Berlin-Lichterfelde-West,
 Erdenbergstraße 126

Fernsprecher: Sammelnr. 22 54 64
 Telegrammen: Kori-Berlin 35
 Postscheck-Konto: Berlin 31359
 Bank-Konto: Dresdner Bank Berlin, Depotsparkasse Potsdamer Straße 111
 Erfüllung- und Gerichtsort: Berlin

CHM	CHM	CHM
Schriftl. B	R	F
W.v.	ZdA.	

8. JAN. 1943

Betr.: Krematoriumsanlage Kriegsgefangenenlager Lublin.


In obiger Angelegenheit unterbreiten wir Ihnen zunächst in der Anlage die Copie unseres Schreibens an die Zentralbauleitung der Waffen SS und Polizei L u b l i n. Wir fügen gleichzeitig eine Abschrift unseres Angebotes vom 9.4.42 bei, welches alle Einzelheiten über den Umfang unserer Lieferungen und Leistungen für diese Komm. enthält. Zu diesem Schreiben gehört auch die beiliegende Zeichnung J.Nr. 9079 die eine Ergänzung durch die Zeichnung J.Nr. 9112 erhielt, wenigstens soweit es sich um die Anordnung der Schornsteine handelt. Die beiden vor dem Schornstein angeordneten Saugzuganlagen brachten wir in Vorschlag, weil zwischen den Einäscherungsöfen 1 u. 2 sowie 3 u. 4 je ein Heizschlangensystem für die Rauchgasausnutzung eingebaut werden soll, um heißes Wasser kostenlos in großen Mengen zu gewinnen. Die Umführung der Rauchgase durch das Heizschlangensystem bedingt - besonders an heißen Sommertagen - einen künstlichen Auftrieb für die Rauchgase, den man nur mit den vorgesehenen Saugzuganlagen zu erreichen vermag.

Wir berichteten bereits mit unserem Schreiben vom 25.9.42 unter Berufung auf Ihr Schreiben vom 2.12.42, daß die Armaturteile bis auf wenige Stücke hier an unserem Lager versandbereit liegen und zwar für 5 Öfen. Der Abruf Ihrerseits könnte demnach jederzeit erfolgen und wir werden dann auch bemüht bleiben das Chamottematerial von einem Oberschlesischen Werk auf den Weg nach Lublin zu bringen. Vorsatz- und Hintermauerungssteine sowie Mörtel und Zement beschaffen wir uns durch die örtliche Bauleitung in Lublin gegen Verrechnung.

Wir erwarten gern Ihre Stellungnahme zu unserem heutigen Anlagen


H. KORI G.m.b.H.
 Heil Hitler

Document 22: Letter from the Kori company to Hauptamt CIII of the Economic-Administrative Main Office, dated January 8, 1943. Source: GARF, 7021-107-9, p. 250.

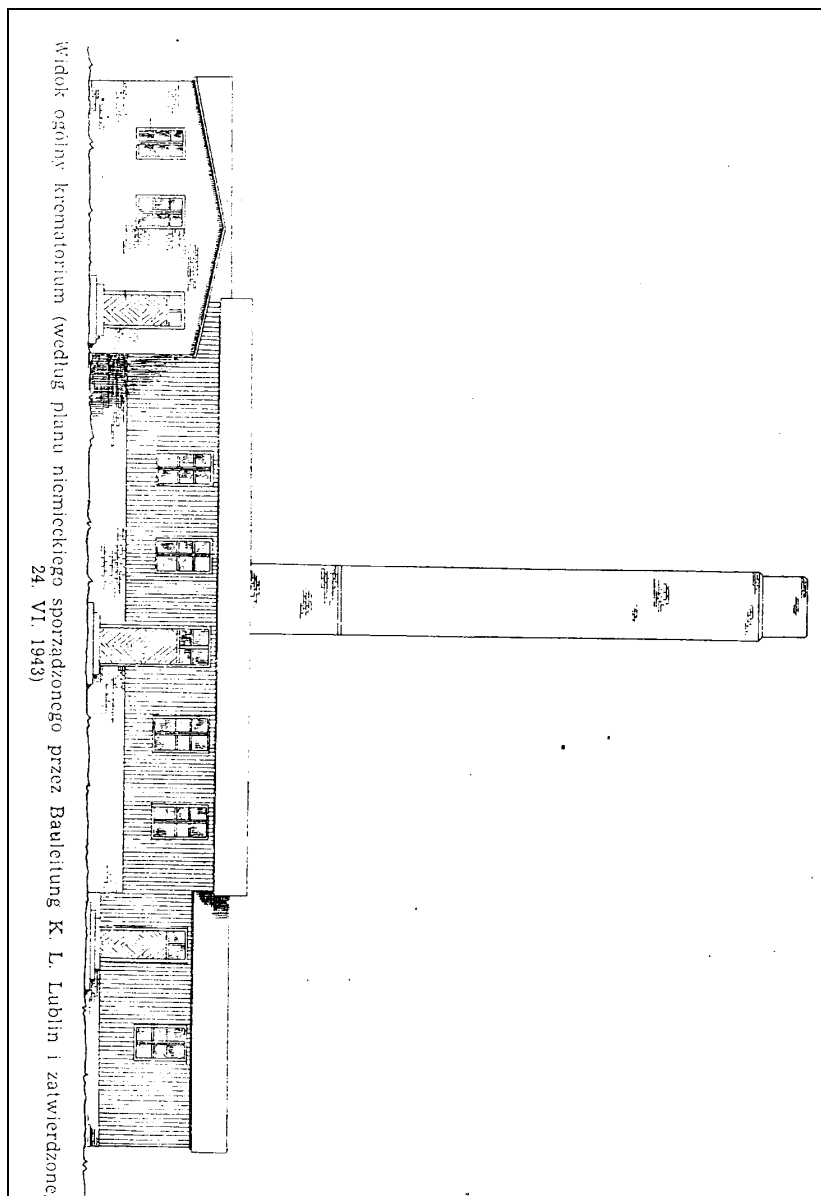


Widok ogólny krematorium (według planu niemieckiego sporządzonego przez Bauleitung K. L. Lublin i zatwierdzonego 24. VI. 1943)


Document 23: Diagram of the new crematorium, by the Construction Office of the Lublin concentration camp, dated June 24, 1943. Source: Z. Łukaszkiewicz, "*Obóz koncentracyjny i zagłady Majdanek*" (see Document 6), unnumbered page.

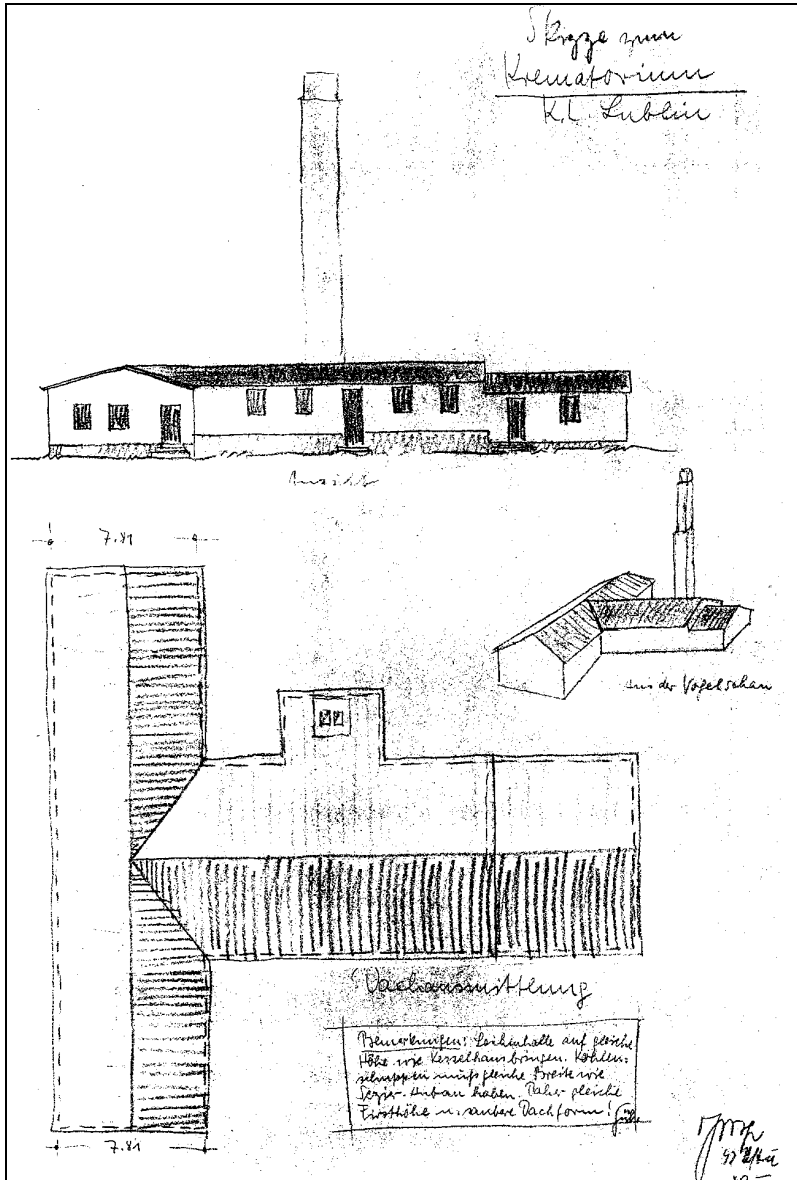


Document 24: Diagram of the new Crematorium, by the Central Building Office of the Lublin concentration camp, dated June 29, 1943. Source: WAPL, sygn. Central Construction Office, 70, p. 1.

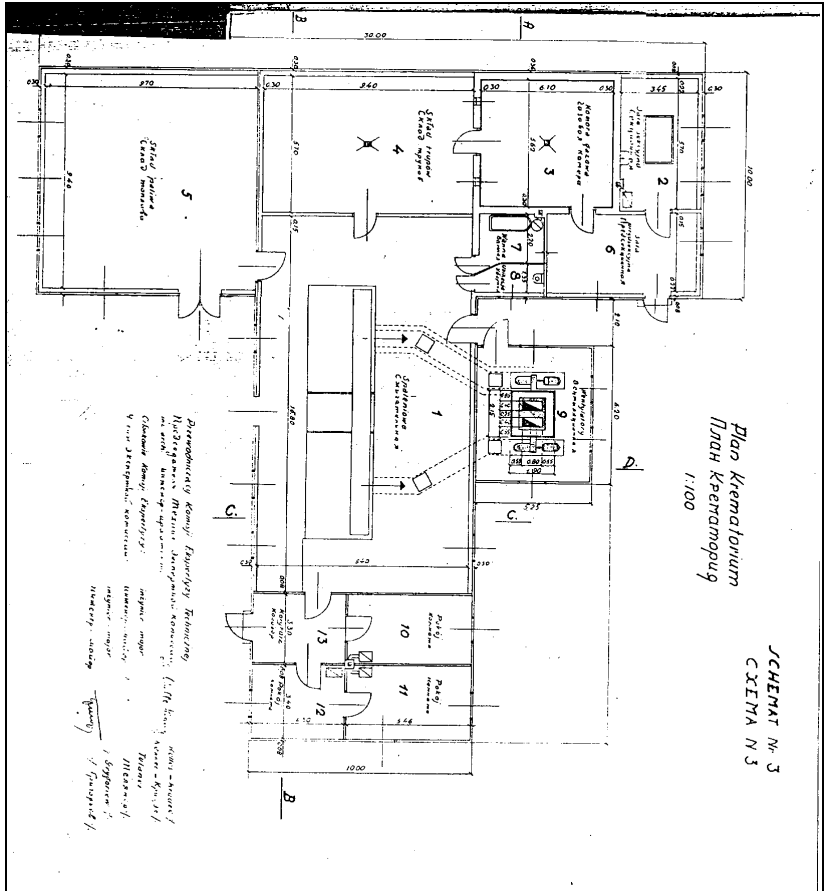


Document 25: Plan of the new Crematorium, drawn by the Polish-Soviet Investigative Commission. GARF, 7021-107-9, p. 115.

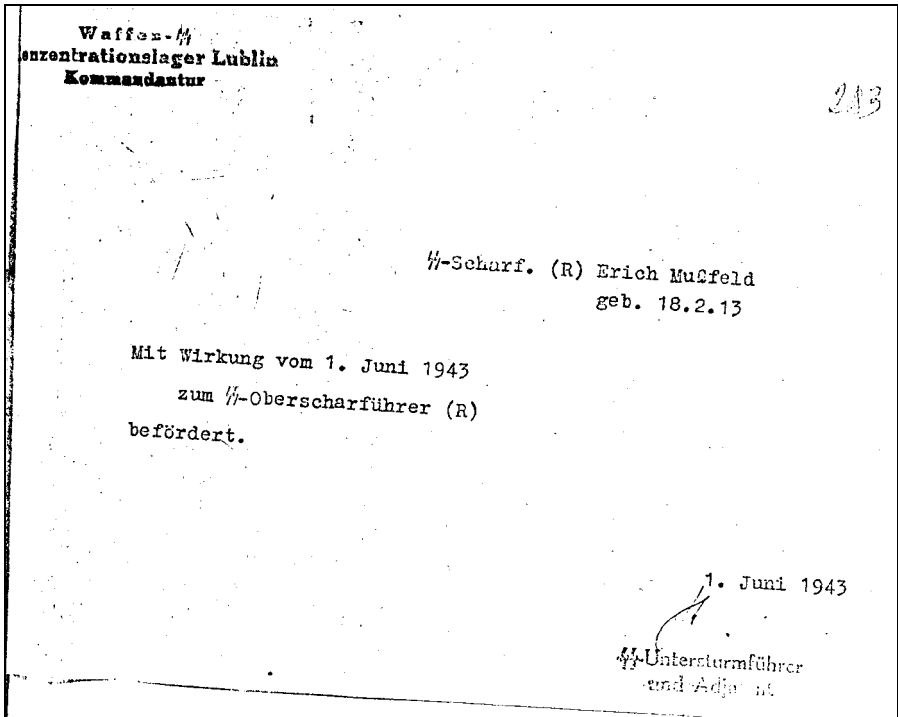


Document 26: Erich Mußfeldt's promotion from SS-Scharführer to SS-Oberscharführer, June 1, 1943. Source: GARF, 7021-107-5, p. 283.

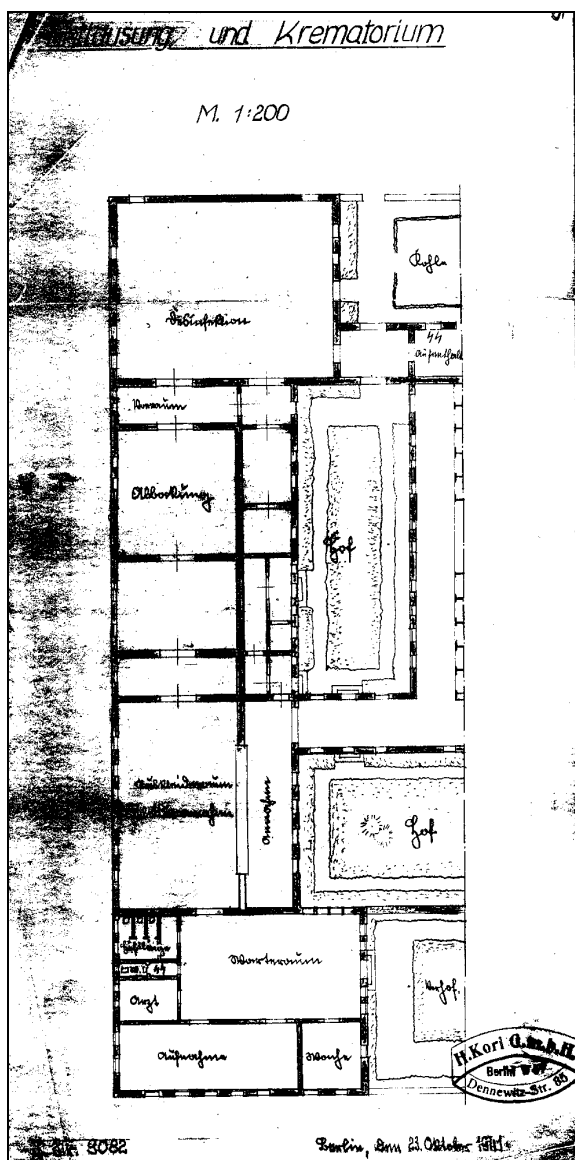


Document 28: Kori Diagram J.-No. 9082 from Oct. 23, 1941: Delousing and Crematorium.
Source: APMM, sygn. VI-9a, v. 1.

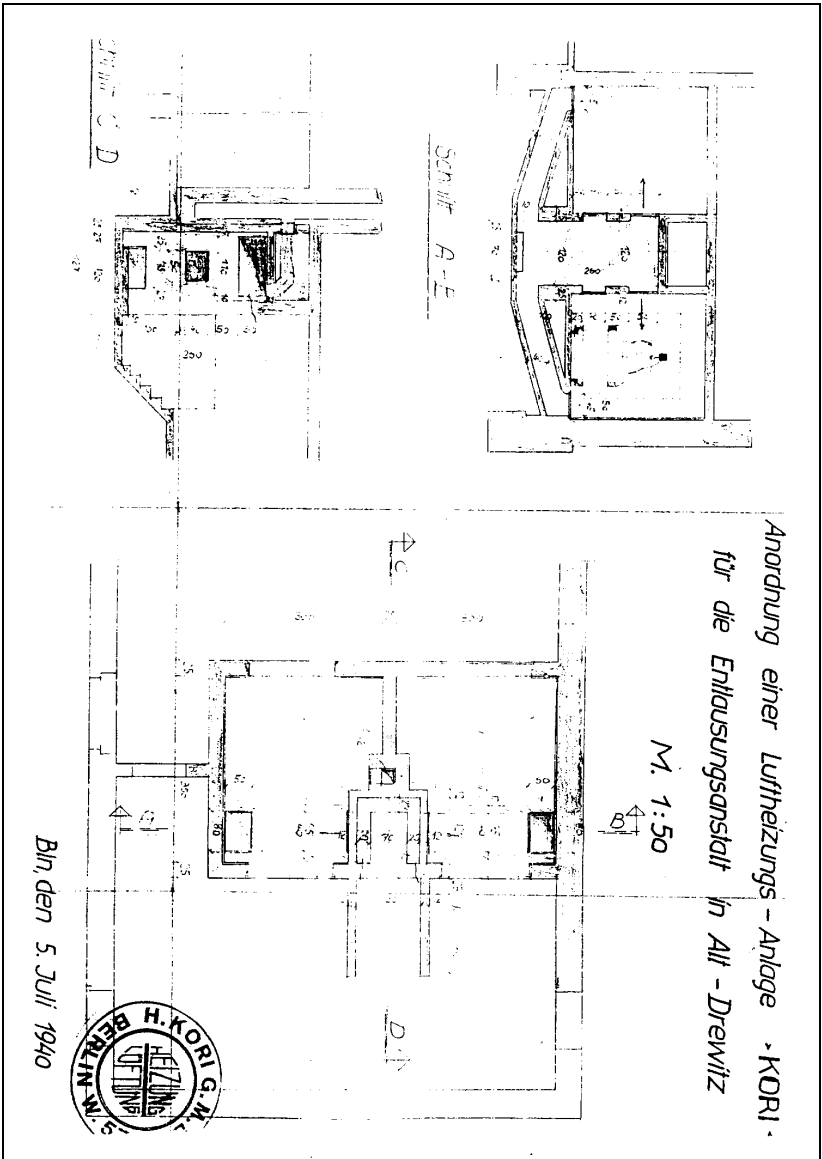

Document 29: Kori Diagram J.-No. 9081 from June 5, 1940: Layout of a 'Kori' Air-Heating Facility for the Delousing Facility in All-Drewitz. Source: APMIM, sygn. VI-9a, v. 1.

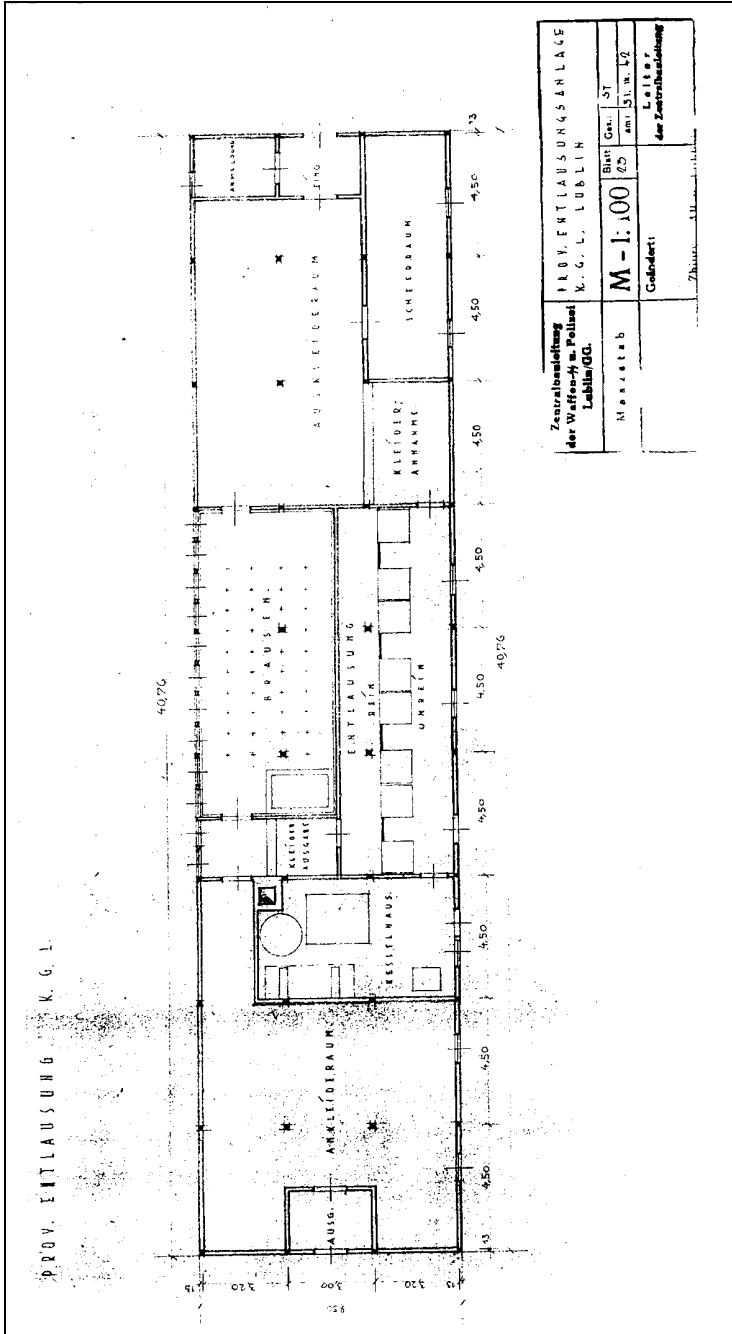

Document 30: Diagram by the POW Camp Lublin's Central Construction Office, March 31, 1942, *Temp. Dehousing POW Camp*. Source: WAPL, sygn. Central Construction Office, 41, p. 5.

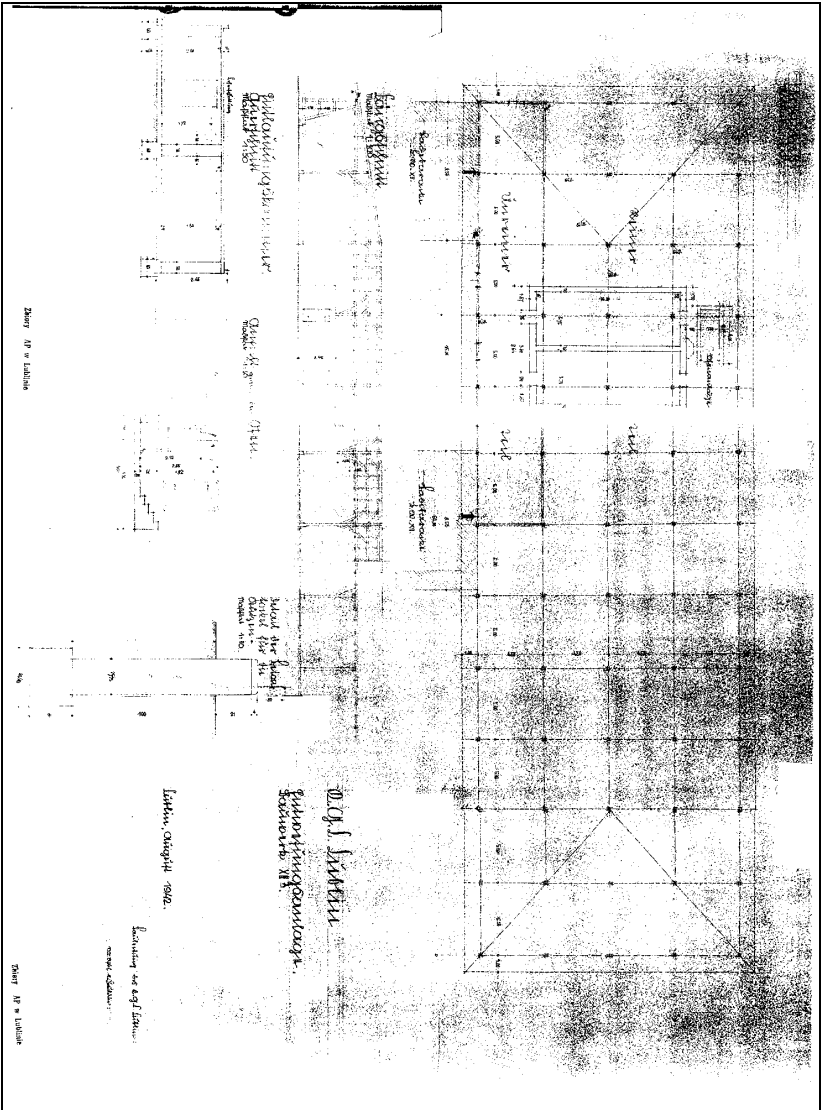

Document 31: Diagram of the POW Camp Lublin, drawn by the Central Building Office in August 1942, *POW Camp Lublin. Disinfestation Facility, Building XIV*. Source: WAPL, sygn. Central Construction Office, 41, p. 4.

MICHAEL OCHNIK
BAUUNTERNEHMER
Lublin, Słiskastrasse 6/3
remont 35-40

Lublin, den 18. November 1942.

17) *[Handwritten initials]*

K o s t e r v o r a n s c h l a g
für die Zentralbauleitung der Waffen-SS und Polizei in Lublin
auf Arbeiten für Gerüst- u. Bekleidungswerk.
auf Eisenbleche in der Gaskammer aufbauern,
Maßstab 0.75 x 0.75 x 1.70 mit Ausbauen der Be-
deckungen. Personal


z 285.00

=====


[Handwritten signature]
MICHAEL OCHNIK
BAUUNTERNEHMER
Lublin, Słiskastrasse 6/3
remont 35-40

Zbiory AP w Lublinie


Document 32: Cost estimate from the Ochnik company , Nov. 18, 1942.
Source: WAPL, sygn. Central Construction Office, 145, p. 13.

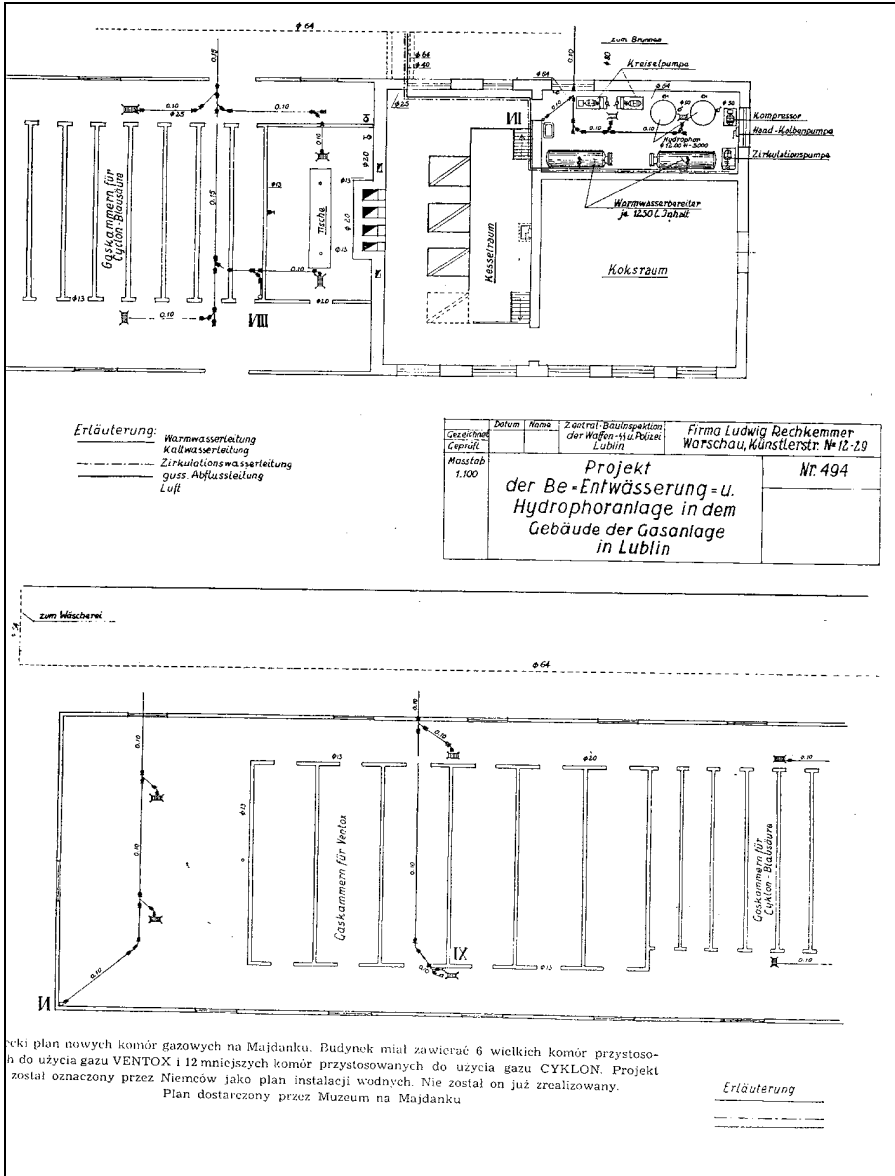


Document 33: “Project for the Irrigation, Drainage and Water Supply Installation in the Building of the Gas Facility in Lublin.” Undated diagram by the Ludwig Reckemmer company . Source: Z. Łukaszkiwicz, “Obóz koncentracyjny i zagłady Majdanek” (see Document 6), unnumbered page.

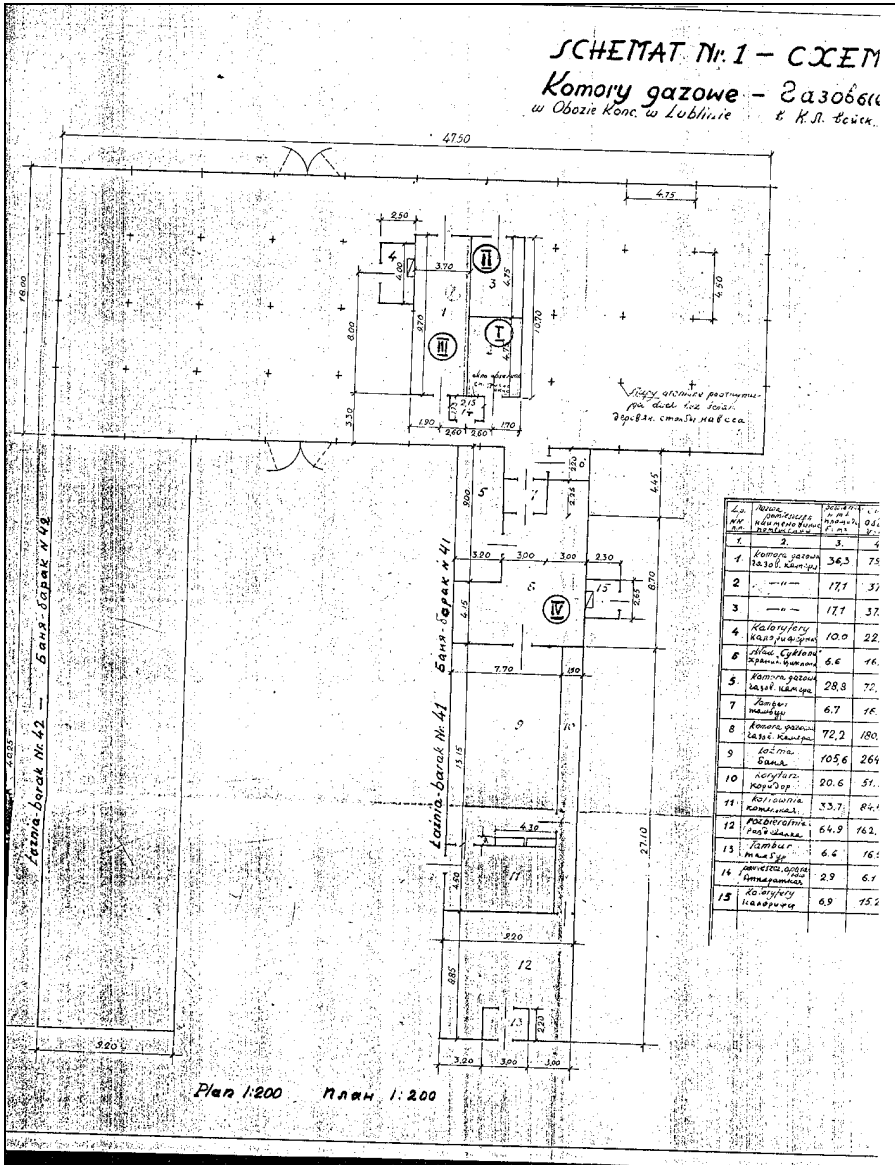


Document 34: Schematic of “gas chambers” I-IV, drawn by the Polish-Soviet Investigative Commission. Source: GARF, 7021-107-9, p. 251.

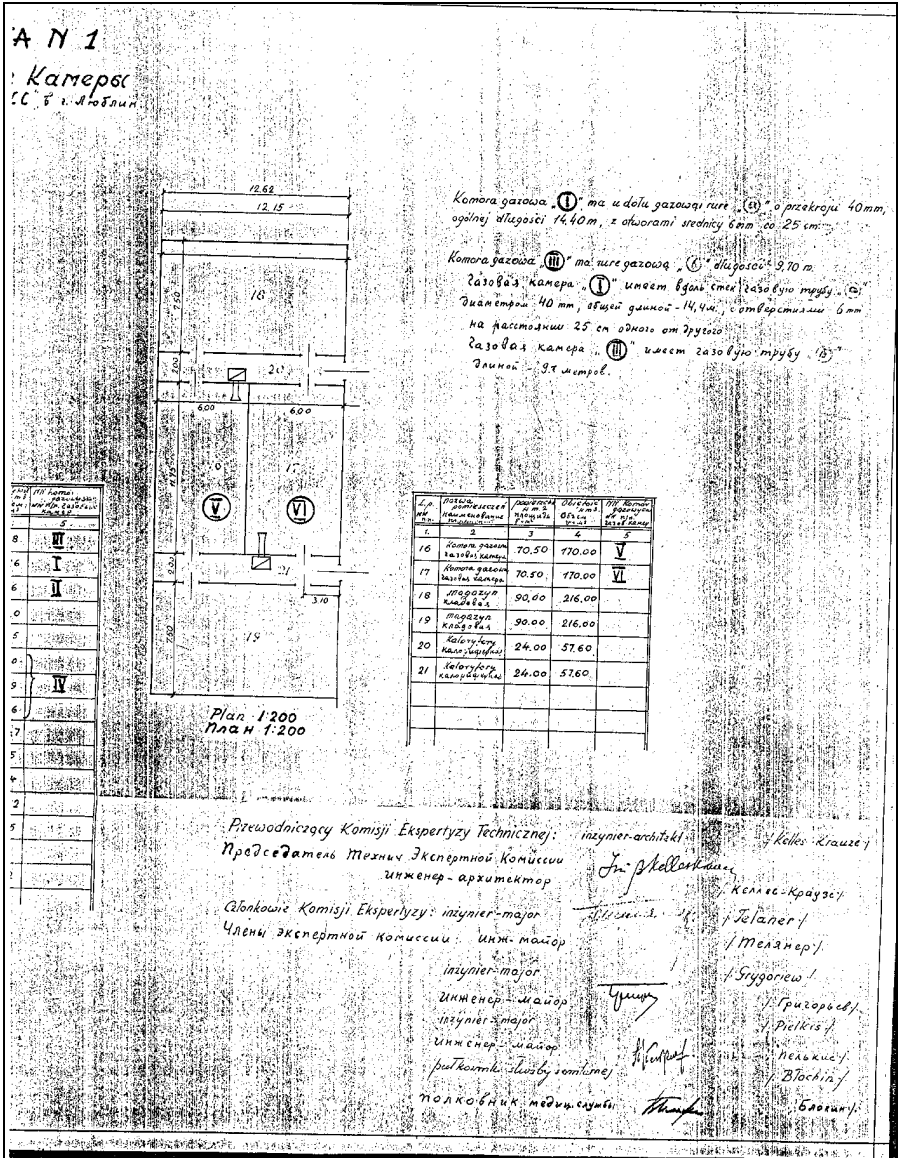


Document 35: Plan of “gas chambers” V-VI, drawn by the Polish-Soviet Investigative Commission. Source: GARF, 7021-107-9, p. 251.

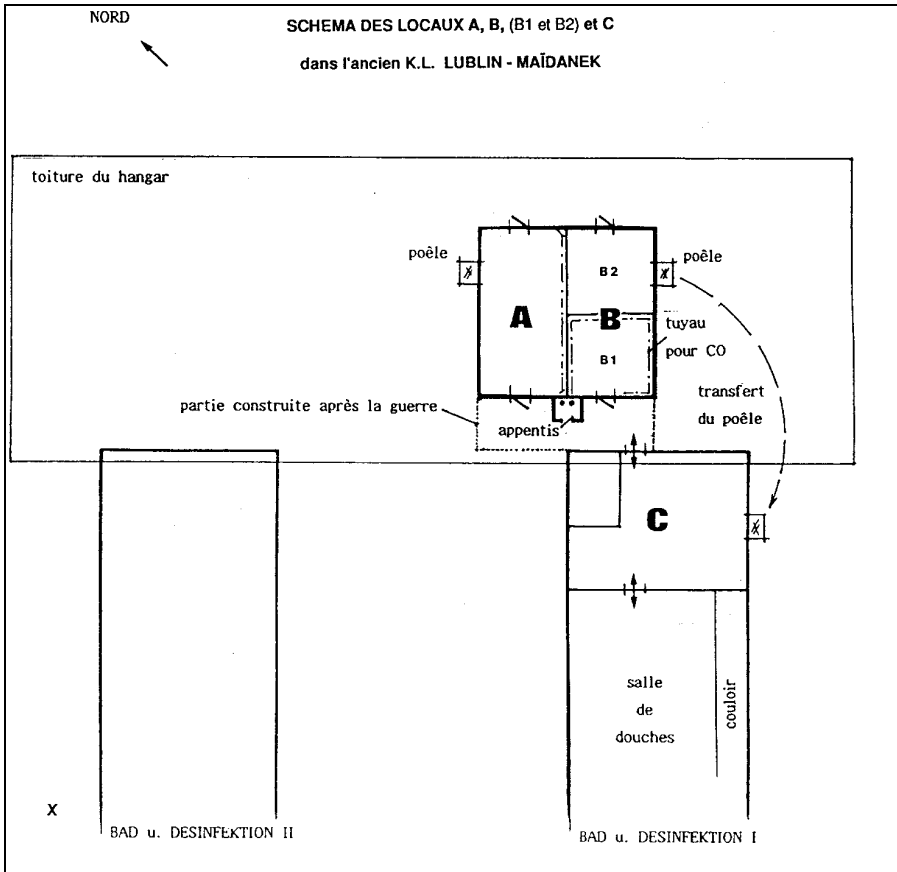

Document 36: Schematic of “gas chambers” I-IV, drawn by Pressac.
Source: Jean-Claude Pressac, “Les carences et incohérences du rapport Leuchter,” in: *Jour J*, December 12, 1988, p. X.

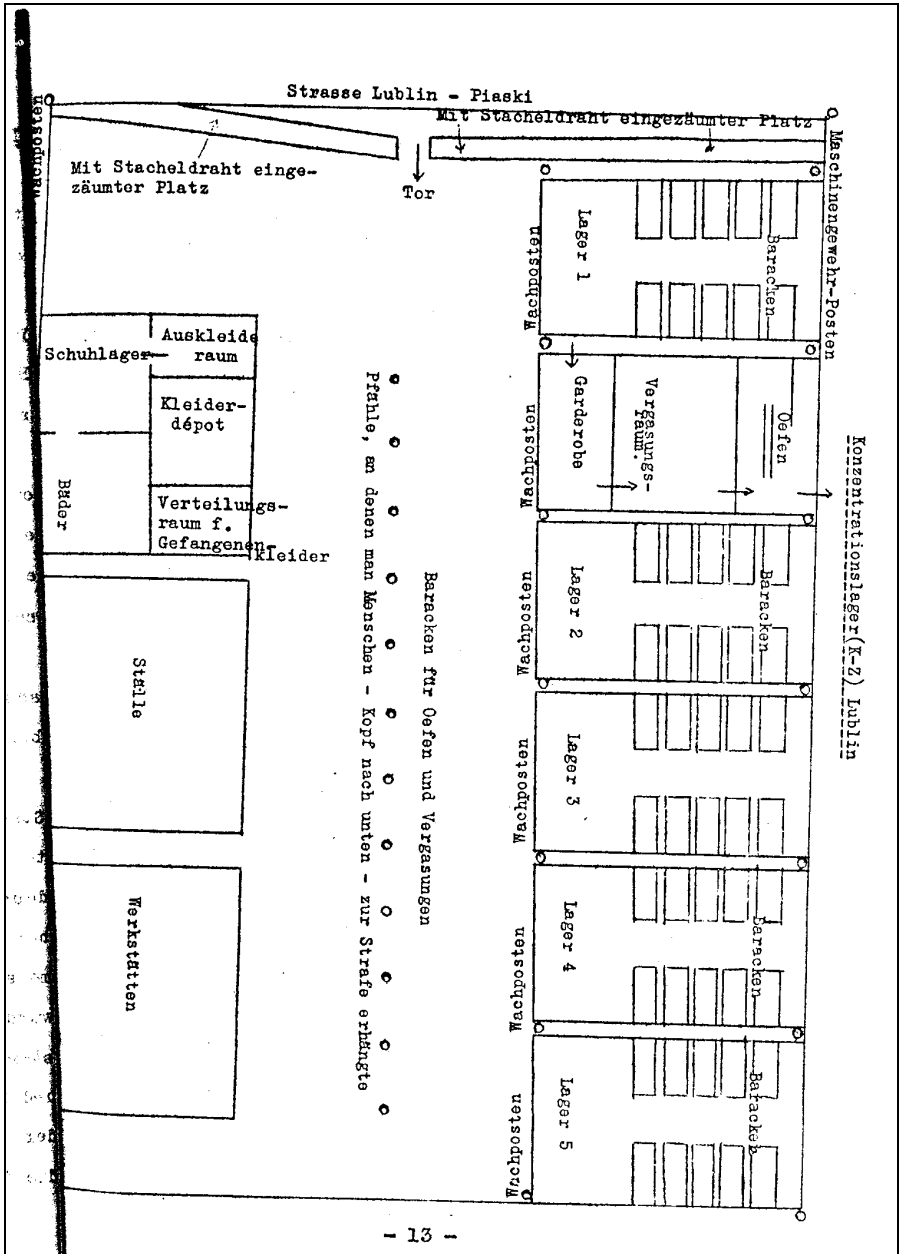


Document 37: Plan of the Lublin concentration camp. Source: Abraham Silberschein, *Die Judenausrottung in Polen*, fifth series, Geneva, 1944, p.

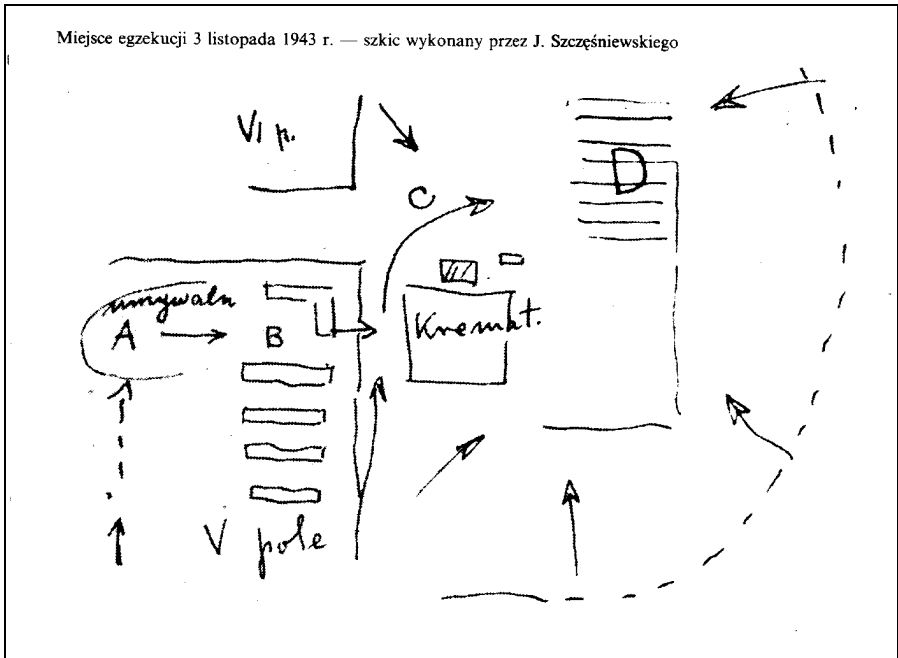


Document 38: Sketch by H. J. Szczesniewski, showing the sequence of the alleged mass execution of November 3, 1943. Source: T. Mencil (ed.), *Majdanek 1941-1944*, Lublin: Wydawnictwo Lubelskie, 1991, unnumbered page.




Photograph I: Lublin suburbs and the Majdanek concentration camp (which was no longer in operation at that time). Air photo taken by the Luftwaffe on September 18, 1944. Source: National Archives, Washington D.C., Record Group no. 373, Gx 12375 SD, exp. 69.

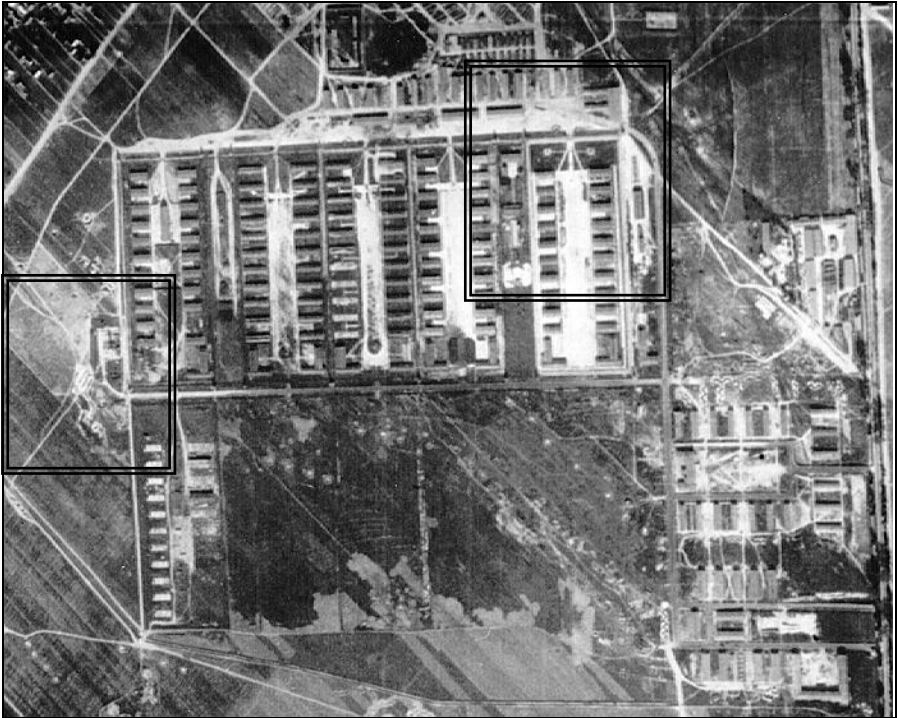

Photograph II: Concentration camp Lublin. Enlargement from Photograph I. Top right: detail shown enlarged on Photograph III; left: detail shown enlarged on Photograph V.

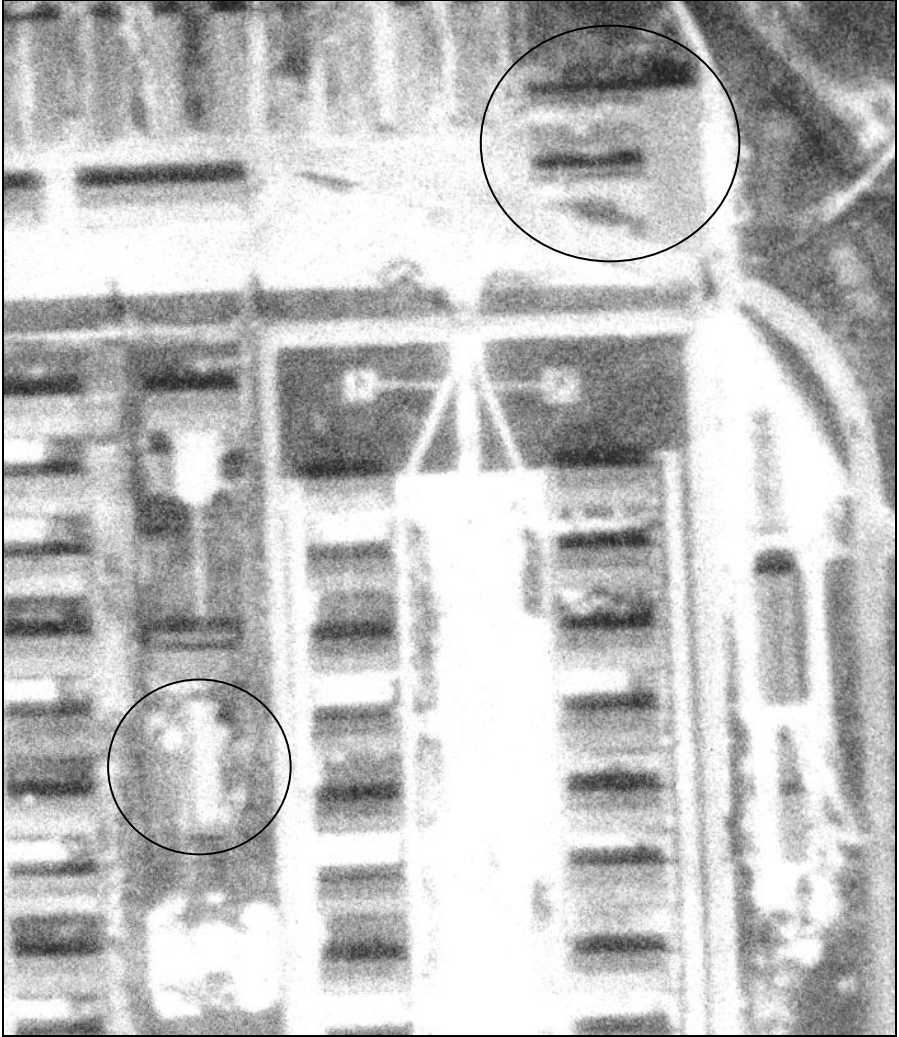


Photograph III: Concentration camp Lublin. Location of the old Crematorium (circle, bottom left) and of the Disinfestation Barracks 41 and 42 (circle, top right). Enlargement from Photograph I.

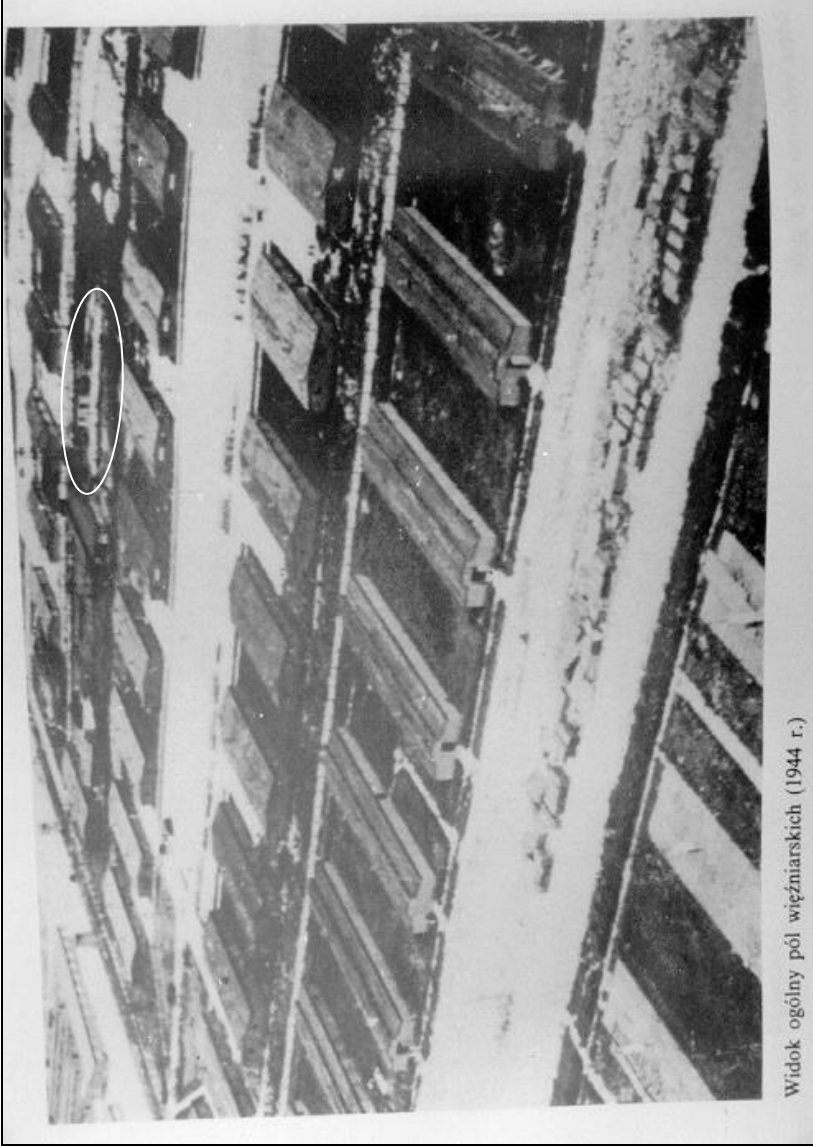

Photograph IV: Concentration camp Lublin. Location of the old Crematorium (ellipse). Source: T. Mencil (ed.), *Majdanek 1941-1944*, Lublin: Wydawnictwo Lubelskie, 1991, unnumbered page.



Photograph V: Concentration camp Lublin. Location of the new Crematorium (circle, top right) and of the “execution ditches” (circle, below left).
Enlargement from Photograph I.

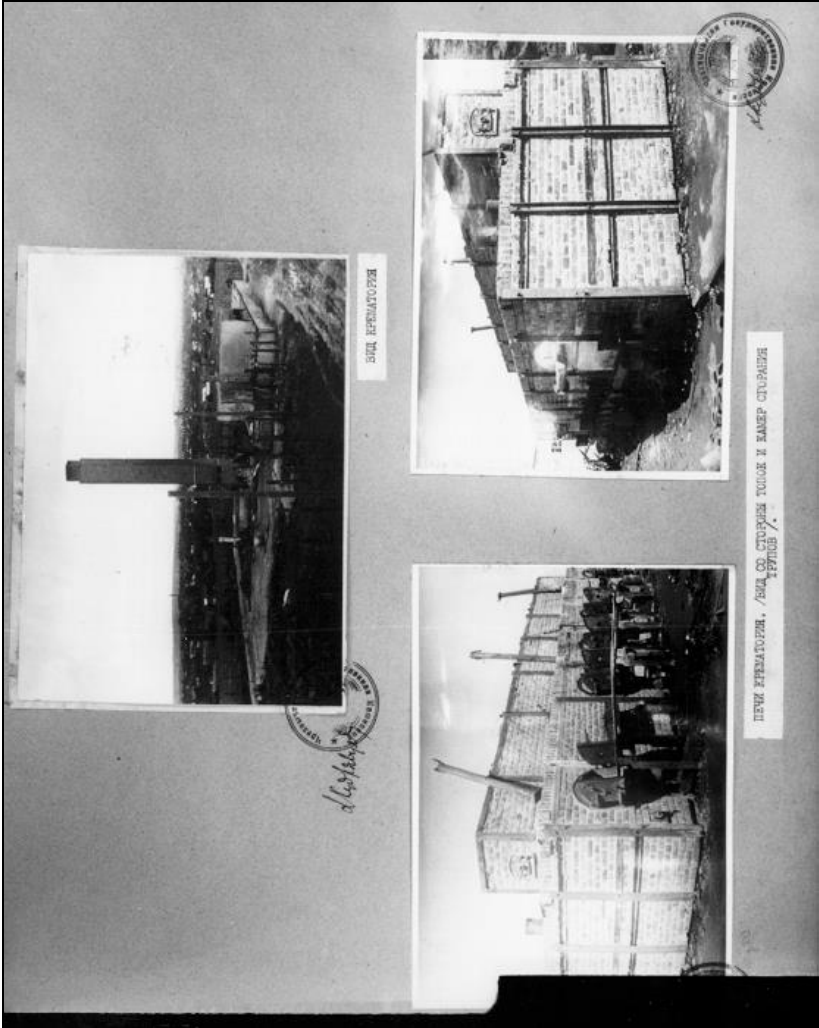


Photograph VI: Ruins of the new Crematorium and coke-fueled Kori five-muffle furnace in August 1945. Source: GARF, 7021-128-243.




Photograph VII: Mobile oil-fueled Kori cremation furnace. (© C. Mattoigno.)



Photograph VIII: Barrack 42: Boiler house. (© C. Mattogno.)

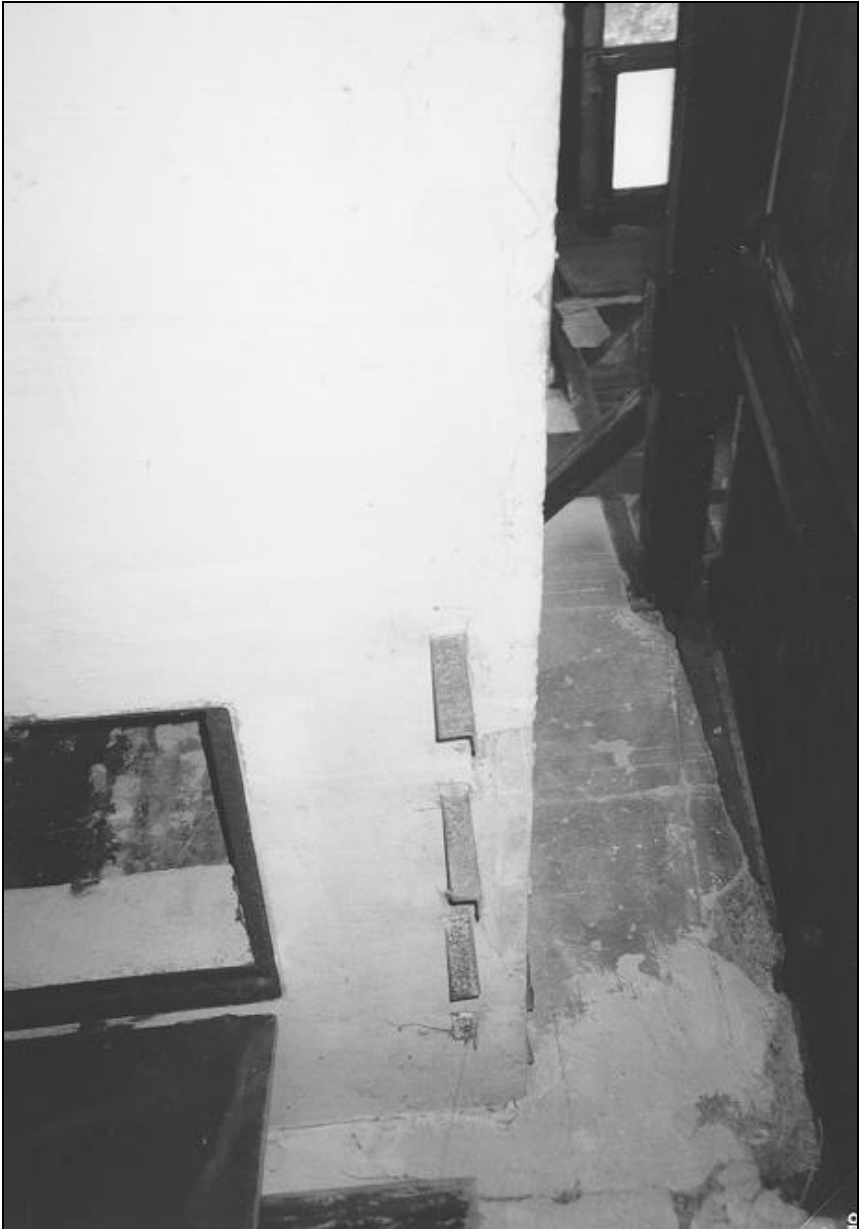


Photograph IX: Barrack 42: Disinfection chamber. (© C. Mattogno.)

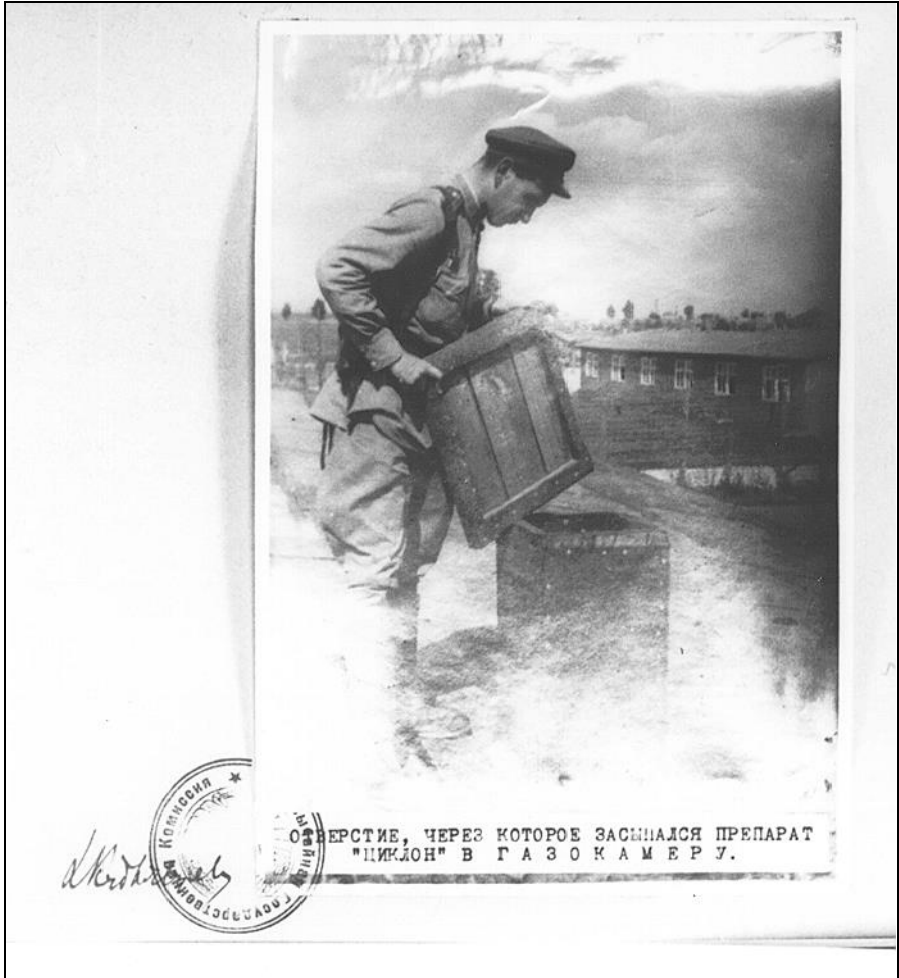

Photograph X: Soviet soldier on the roof of the Drying Facility. The caption at the bottom of the photo states: “Opening through which the substance ‘Zyklon’ was poured into the gas chamber.” In fact it was one of the two ventilation shafts of the “Drying Facility.” Source: GARF, 7021-128-243, p. 7.



Photograph XI: Disinfestation facility, Barrack 41, Chamber I, opening in the ceiling. (© C. Mattogno.)

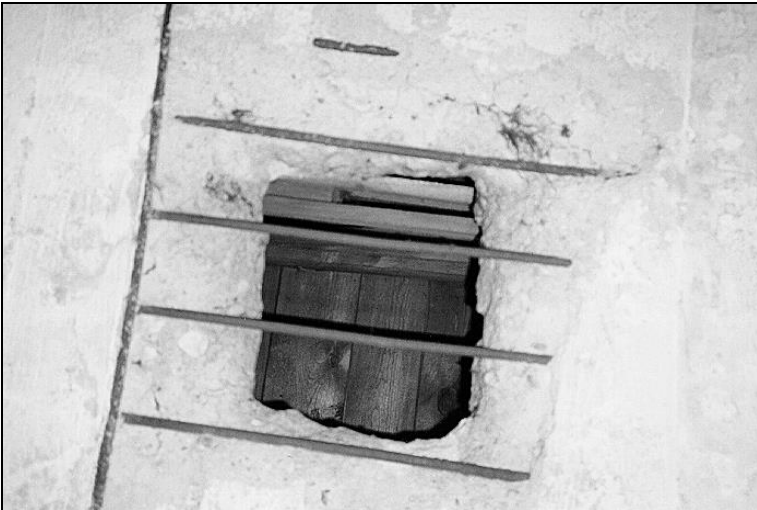

Photograph XII: Disinfestation facility, Barrack 41, Chamber II, opening in the ceiling. (© C. Mattogno)



Photograph XIII: Disinfestation facility, Barrack 41, Chamber III, east wall. (© Carlo Mattogno.)



Photograph XIV: Disinfestation facility, Barrack 41, Chamber II, west wall. (© Carlo Mattogno.)



Photograph XV: Disinfestation facility, Barrack 41, small window in wall of Chamber I. (© Carlo Mattogno)



Photograph XVI, XVIa: Barrack 41, gas chamber, south door. In the left part of the door there are three latches which are inserted into the three corresponding hooks on the door frame via handles operated from the other side of the door (Photograph XVIa). (© Carlo Mattogno)



Photograph XVII: Barrack 41, gas chamber, north door. The inside of the door is marked by the typical discolorations that are also visible on the outside of the south door (Photograph XVIa); hooks for the latches are missing from the door frame, unlike on the frame of the south door (Photograph XVI). (© Carlo Mattogno)



Photograph XVIII: Barrack 41, gas chamber, western opening in the ceiling. (© C. Mattogno)




Photograph XIX: Barrack 41, gas chamber, eastern opening in the ceiling.
(© C. Mattogno)



Photograph XX: Barrack 41, gas chamber, window in the east wall.
(© C. Mattogno)



Photograph XXI: New Crematorium, alleged execution gas chamber, opening in the ceiling. (© C. Mattogno.)

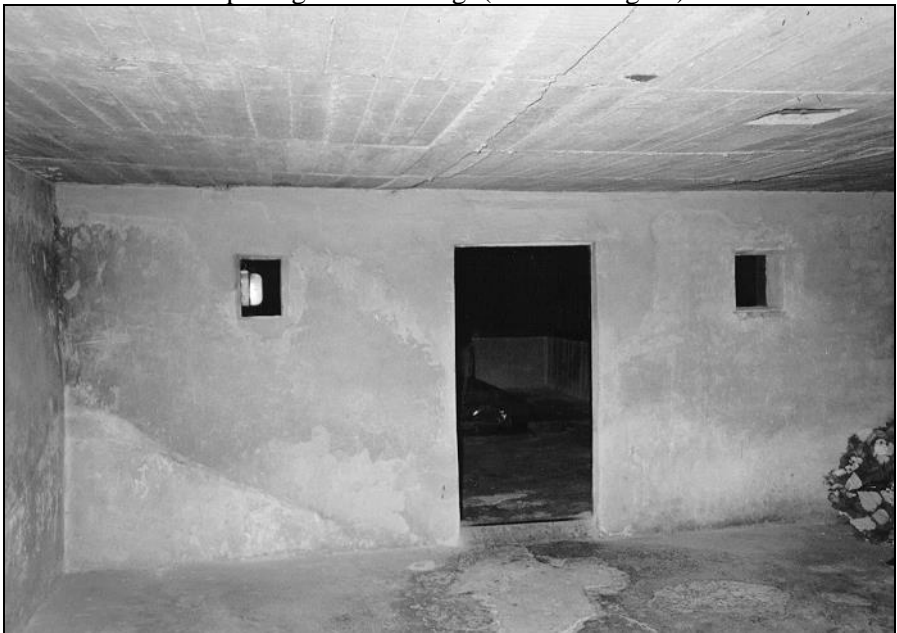

Photograph XXII: New Crematorium, alleged execution gas chamber. Door and window leading to the mortuary. (© C. Mattogno.)

Abbreviations

- APMM *Archiwum Państwowego Muzeum na Majdanku* (Archive of the State Museum in Majdanek)
- APMO *Archiwum Państwowego Muzeum w Oświęcimiu* (Archive of the Auschwitz State Museum)
- GARF *Gosudarstvenni Archiv Rossiiskoi Federatsii* (State Archive of the Russian Federation, Moscow)
- IMT *International Military Tribunal* (Trial of the Major War Criminals Before the International Military Tribunal: Nuremberg 14 November 1945 – 1 October 1946)
- TCIDK *Tsentr Chranenija Istoriko-dokumental'nych Kollektzii* (Storage Center, Historical-Documentary Collection, Moscow)
- WAPL *Wojewódzkie Archiwum Państwowe w Lublinie* (State Archive of the Voivodship in Lublin)
- ZM *Zeszyty Majdanka* (Majdanek Periodical)

Index of Names

— A —

Abraham, Herbert: 35
 Ambach, Dieter: 279
 Amiel, Szymon: 49
 Arad, Yitzak: 281
 Atrochow: 187, 189
 Auerbach, Maks: 49
 Auert: 140

— B —

Babunia: 171
 Bauck, Erling: 57, 59, 180f.
 Bauer, Fritz: 243
 Baynac, Jacques: 237
 Benden, Ludwik: 68, 237
 Benen, Anton: 186, 188, 230
 Berenstein, Tatiana: 48f., 92
 Beutinger, E.: 111
 Bierkamp, Walther: 208, 210
 Billig, Joseph: 225
 Birkigt: 62, 64, 151f.
 Blaha, Franz: 238
 Blanck, Max: 182
 Blochin, W.A.: 117, 124
 Blum, Léon: 180
 Blumental, N.: 182
 Boniecki, A.M.: 36, 41
 Bor-Komorowski, Edward: 18
 Böttcher, Hermine: 234, 241
 Bracher, Karl Dietrich: 243
 Brandt: 225
 Broad, Pery: 190, 279
 Broszat, Martin: 238
 Browning, Christopher: 227
 Bubis: 163
 Budzyn, Tadeusz: 254
 Bühler, Josef: 32, 207f.
 Burg, Josef Gideon: 12f., 29

— C —

Caban, Ireneusz: 169
 Celinski, Julia: 49
 Cezarski, Jerzy: 237
 Chwiejczak, Stanisław: 242
 Colombo, G.: 218
 Courtois, Stéphan: 180
 Czech, Danuta: 50, 66, 91,
 218

— D —

Dawidowicz, Lucy: 89
 Denissov, Pietro Mikhailovic:
 180
 Dietz, SS-Oberscharführer:
 249
 Dollf: 174
 Dötzer, Walter: 127, 189
 Duszak, Stanisław: 181, 253

— E —

Ehrenburg, Ilya: 181
 Ehrlich, Elsa: 38
 Eichmann, Adolf Otto: 20
 Elinski, Claudio: 180
 Ellwanger, Thomas: 234
 Endress, Anton: 186, 190
 Enschedé, Ch. J.: 243

— F —

Florstedt, Hermann: 28f., 210,
 214, 219, 231
 Flury, Ferdinand: 144, 196,
 205
 Frank, Hans: 20, 22, 32f.,
 207-213, 226
 Frederick the Great: 230

— G —

Gajowniczek, Jolanta: 64-69,
 161f., 171, 180, 228
 Gassner: 207
 Gassner, Ludwig: 156
 Gauss, Ernst: 13, 59, 157
 Gensche (or Hensche): 186,
 190
 Gerschon: 186
 Gerstein, Kurt: 250, 253
 Gerstenmeier, Wilhelm: 186,
 190, 229, 232
 Gilbert, Martin: 89
 Gliksztejn, Ida: 49
 Globocnik, Odilo: 22, 25, 27,
 32f., 211, 213, 225, 248,
 252-257, 268, 280
 Glücks, Richard: 16, 37
 Goedecker, Bernhard J.: 134,
 189
 Gorbachev, Mikhail: 238
 Göring, Hermann: 20

Gossberg, Arthur: 58
 Göth, Ammon: 59
 Gotschik: 187
 Graf, Jürgen: 253, 258, 264,
 269
 Greiser, Arthur: 20
 Grigorev, G.P.: 109, 117, 124
 Groffmann, Heinrich: 234,
 241
 Gröner, Georg: 237
 Grosch, Norbert: 195
 Grothmann, Werner: 255
 Grünwald: 210
 Grynwald, Rykwa: 49

— H —

Hackmann, Hermann
 Heinrich: 28, 234
 Haseldorff: 208
 Heepke, Wilhelm: 112
 Heim, SS-
 Obersturmbannführer: 268
 Hellwig, Friedrich: 96
 Heydrich, Reinhard Tristan
 Eugen: 20
 Hilberg, Raul: 89, 225, 228
 Himmler, Heinrich: 15f., 19-
 27, 33-40, 50, 54, 60, 76,
 83f., 91, 209-212, 226,
 235, 250, 255, 257, 262,
 276
 Hirsch, Zbigniew Jerzy: 171,
 221, 224
 Hitler, Adolf: 9, 16-20, 65, 80,
 83, 86, 99, 183, 210, 230,
 232, 304
 Höfle, Hermann: 258f., 268-
 272
 Horn, Max: 225
 Höß, Rudolf: 28
 Hössler, Franz: 209, 212, 218

— I —

I.G. Farbenindustrie AG: 191
 Izzo, Attilio: 144

— J —

Jäckel, Eberhard: 10, 89
 Jakowski, Józef: 69
 Jarosinska, Kazimiera: 222

- Jaroslawski: 232
 Jastrzebski, Marian: 69
 Jordan, Claus: 59
 Jurek, Ludwik: 58
- K —
 Kammler, Hans: 22-24, 33, 37, 134, 248
 Kasperek, Józef: 28-31
 Keller, Hans: 111
 Kelles-Krause: 109, 117
 Kessler, Richard: 109-111
 Kielboń, Janina: 71
 Kitt, Bruno: 182
 Klein, Theodor: 131, 139
 Kleinmann: 26f.
 Koch, Karl Otto: 28, 32, 47, 248f.
 Koegel, Max August: 28f., 37
 Kogon, Eugen: 10, 77, 89
 Köhler, Manfred: 237
 Köhler, Thomas: 279
 Konajko: 185
 Korherr, Richard: 75f., 258f., 264-271
 Kori, Hans, Co.: 95-103, 107f., 111-114, 127f., 131, 136, 151f., 312f., 319f., 336
 Kranz, Tomasz: 57, 179, 260, 265-281, 297
 Krebsbach, Emil: 182
 Krone: 35, 61, 101, 103, 113, 146, 151
 Krüger, Friedrich Wilhelm: 19, 20, 37, 209-212, 225-227, 250
 Krzymanski, Kazimierz: 232
 Kues, Thomas: 258, 269
- L —
 Lächert, Hildegard: 234
 Langbein, Hermann: 10
 Laurich, Emil: 234, 242
 Lenard, Dionys: 179
 Lenz, Otto: 156
 Lenzer: 99, 107, 127, 129
 Leszczyńska, Zofia: 29f., 44, 47-54, 83, 87f., 91f., 263, 299f.
 Leuchter, Fred A.: 13, 136, 153-155
 Lichtenstein, Heiner: 10-13
 Liebehenschel, Arthur: 28f., 48
- Longerich, Peter: 10
 Lörner: 225
 Lukas, Richard C.: 17
 Łukaszkiwicz, Zdzisław: 261, 266
 Łukaszkiwicz, Zdzisław: 11f., 23, 80-83, 86-89, 135-139, 205, 296, 314, 324
- M —
 Madajczyk, Czesław: 89
 Makarski, T.: 155
 Mankowski, Zygmunt: 17, 169
 Marczevska, Krystyna: 161f., 169, 222, 224
 Maršálek, Hans: 77
 Marszałek, Józef: 18-27, 31-36, 39-41, 57f., 83-86, 94, 100, 116, 127, 131, 137-139, 155f., 161, 190, 262, 266, 279, 290f.
 Mattogno, Carlo: 14, 16, 112, 114, 150, 154, 177, 219, 253, 258, 264-272, 275, 278, 336-345
 Maurer, Gerhard: 35
 Mayer, Arno: 15
 Mayer, Charlotte: 234
 Melzer, Markus: 28
 Mencil, Tadeusz: 17, 28f., 35, 38-40, 44, 51f., 57-61, 64, 73, 104, 138, 263, 278, 289, 329, 333
 Moll, Otto: 209, 212, 218
 Morgen, Konrad: 214
 Morsch, Günter: 275
 Mrugowski: 127
 Muhsfeld, Erich: see Mußfeldt, Erich
 Müller, Heinz: 237, 239
 Müller, Karl: 108
 Murawska, Zofia: 31, 38, 59, 61, 91-93, 135, 183
 Mußfeld, Erich: see Mußfeldt, Erich
 Mußfeldt, Erich: 72f., 100f., 112f., 146, 209, 212, 216-221, 224, 231, 241, 317
- N —
 Nachumowicz, Efraim: 49
 Nagel, E.: 111
 Naumann: 27
 Neuhäusler, Johann: 77
 Nowak, Edward: 69
 Nowak, Jan: 68
- O —
 Ochnik, Michał: 25, 133, 149, 323
 Ohlenbusch: 207
 Okupjak: 185
 Orłowski, Alice: 234
 Orwell, George: 270
 Ostrowski: 237
- P —
 Pater Victoria
 Kohlensäurefabrik: 143
 Pawlak, Zacheusz: 242
 Pelkis, P.S.: 117, 124
 Perschon, Hans: 186, 190, 194
 Perz, Bertrand: 275
 Petrick, Fritz Heinrich: 234
 Pilichowski, Czesław: 29, 229, 234, 243
 Pohl, Oswald: 15, 50, 54, 60, 64, 76f., 83-85, 91, 225, 227, 257, 262
 Pohlmann, Edmund: 229, 233
 Pressac, Jean-Claude: 13, 113, 132, 136-154, 179, 204, 252, 255, 327
 Pych, Marion: 242
- R —
 Rajca, Czesław: 9-12, 40, 43, 86-88, 138, 262f., 266, 273, 277f., 281
 Rassinier, Paul: 58
 Rayski, Adam: 180
 Reckemmer, Ludwig: 136, 324
 Reinartz, Wilhelm: 234
 Reitlinger, Gerald: 9, 116
 Řiha, Johann: 69
 Rindfleisch, Heinrich: 182, 186f., 190
 Rockinger: 237
 Ronikier, A.: 207
 Rosh, Lea: 89
 Ruckerl, Adalbert: 10, 256
 Rudolf, Germar: 13, 112, 150, 153-157, 237, 279

Ruppert, Friedrich W.: 280
Rutkowski, Adam: 48f., 89,
92, 208f., 224, 226

— S —

Sammern-Frankenegg: 225
Sawiecki, Jerzy: 232
Scheffler, Wolfgang: 89, 236,
240-243, 266
Schindler, General: 208,
211f., 227
Schindler, Oskar: 59
Schmidt, Heinrich: 58, 234
Schneider, E.: 237
Schneider-Didier, Richard:
95f., 110f.
Schoeps, Julius H.: 10
Schölen, Theo: 187, 190, 229,
231
Schöllner, Fritz: 18
Schwindt, Barbara: 247-259
Selent: 185, 188f.
Siemens, Friedrich: 96, 110f.
Silberschein, Abraham: 173f.,
181, 328
Simonov, Konstantin: 116f.,
142f., 146, 159, 177-181,
184, 188, 215, 252, 254
Skibinska, Barbara: 237
Solowjew: 185
Sommé: 208
Spielberg, Steven: 59
Sporrenberg, Jakob: 209f.,
217
Stalp, Heinz: 187, 229, 233

Stanisławski, Andrzej: 88,
184, 188, 237
Steinbach: 32
Stetdiner: 187, 189
Strippel, Arnold: 234
Suchodolska, Janina: 58
Stüss, Rosy: 234
Szczęśniewski, Henryk Jerzy:
171, 221-224, 329
Sztab, Romuald: 66
Sztrygler, Mordechai: 49

— T —

Teich, Golda: 49
Telesz, Henryka: 31, 38f.
Teljaner, D.M.: 109, 117
Tell, William: 58
Tesch und Stabenow: 193-
199, 248f., 280
Thadden, E. von: 190
Thernes, Anton: 186, 190,
229, 232
Thumann, Anton: 36, 58, 184,
186, 213, 231
Toniak, Adela: 138, 191, 200-
206
Tregenza, Michael: 250
Treitschke, Heinrich von: 230
Troll: 35
Turteltaube, Symcha: 49
Twas, Stephen: 268

— V —

Vandrey, Max-Otto: 18
Villain, Heinz: 234, 241f.

Vogel, Hermann: 9, 80, 229-
232
Vrba, Rudolf: 92

— W —

Ważniewski, Władysław:
161f., 169, 222, 224
Wehr: 209
Weirauch: 207
Weise, Gottfried: 59
Weiss, Aharon: 89
Weiss, Martin: 28f., 210, 214,
232
Werk, Georg: 241f.
Weyl, Th.: 95
Winternitz, Otto: 75
Wirth, Christian: 256
Wirths, Eduard: 183
Wiśniewska, Anna: 9, 35f.,
39, 43, 73, 88, 101, 113,
212, 219, 281
Witte, Peter: 268
Wolski, Jan: 185, 189, 232f.
Worster, Heinrich: 194-199

— Z —

Zernik, Franz: 144, 196, 205
Zmijewska-Wiśniewska,
Anna: see Wiśniewska,
Anna
Zörner, Ernst: 18, 22, 32f.
Zysko, Wojciech: 208, 227

HOLOCAUST HANDBOOKS

This ambitious, growing series addresses various aspects of the “Holocaust” of the WWII era. Most of them are based on decades of research from archives all over the world. They are heavily referenced. In contrast to most other works on this issue, the tomes of this series approach its topic with profound academic scrutiny and a critical attitude. Any Holocaust researcher ignoring this series will remain oblivious to some of the most important research in the field. These books are designed to both convince the common reader as well as academics. The following books have appeared so far, or are about to be released. Compare hardcopy and eBook prices at www.findbookprices.com.


SECTION ONE:

General Overviews of the Holocaust

The First Holocaust. The Surprising Origin of the Six-Million Figure.

By Don Heddesheimer.


This compact but substantive study documents propaganda spread prior to, during and after the FIRST World War that claimed East European Jewry was on the brink of annihilation. The magic number of suffering and dying Jews was 6 million back then as well. The book details how these Jewish fundraising operations in America raised vast sums in the name of feeding suffering Polish and Russian Jews but actually funneled much of the money to Zionist and Communist groups. 5th ed., 200 pages, b&w illustrations, bibliography, index. (#6)

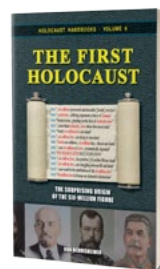

neled much of the money to Zionist and Communist groups. 5th ed., 200 pages, b&w illustrations, bibliography, index. (#6)

Lectures on the Holocaust. Controversial Issues Cross Examined.

By Germar Rudolf. This book first explains why “the Holocaust” is an important topic, and that it is well to keep an open mind about it. It then tells how many mainstream scholars expressed doubts and subsequently fell from grace. Next, the physical traces and documents about the various claimed crime scenes and murder weapons are discussed. After that, the reliability of witness testimony is examined. Finally, the author lobbies for a free exchange

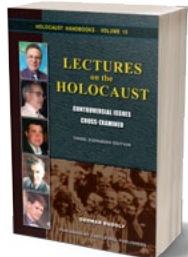

of ideas about this topic. This book gives the most-comprehensive and up-to-date overview of the critical research into the Holocaust. With its dialog style, it is pleasant to read, and it can even be used as an encyclopedic compendium. 3rd ed., 596 pages, b&w illustrations, bibliography, index. (#15)

Breaking the Spell. The Holocaust, Myth & Reality.

By Nicholas Kollerstrom. In 1941, British Intelligence analysts cracked the German “Enigma” code. Hence, in 1942 and 1943, encrypted radio communications between German concentration camps and the Berlin headquarters were decrypted. The intercepted data











Pictured above are all of the scientific studies that comprise the series *Holocaust Handbooks* published thus far or are about to be released. More volumes and new editions are constantly in the works. Check www.HolocaustHandbooks.com for updates.

refutes the orthodox “Holocaust” narrative. It reveals that the Germans were desperate to reduce the death rate in their labor camps, which was caused by catastrophic typhus epidemics. Dr. Kollerstrom, a science historian, has taken these intercepts and a wide array of mostly unchallenged corroborating evidence to show that “witness statements” supporting the human gas chamber narrative clearly clash with the available scientific data. Kollerstrom concludes that the history of the Nazi “Holocaust” has been written by the victors with ulterior motives. It is distorted, exaggerated and largely wrong. With a foreword by Prof. Dr. James Fetzer. 5th ed., 282 pages, b&w ill., bibl., index. (#31)

Debating the Holocaust. A New Look at Both Sides.

By Thomas Dalton. Mainstream historians insist that there cannot be, may not be, a debate about the Holocaust. But ignoring it does not make this controversy go away. Traditional scholars admit that there was neither a budget, a plan, nor an order for the Holocaust; that the key camps have all but vanished, and so have any human remains; that material and unequivocal documentary evidence is absent; and that there are serious problems with survivor testimonies. Dalton juxtaposes the traditional Holocaust narrative with revisionist challenges and then analyzes the mainstream’s responses to them. He reveals the weaknesses of both sides, while declaring revisionism

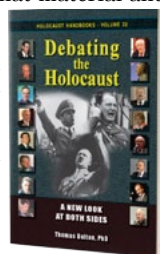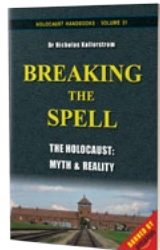

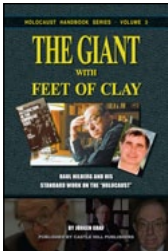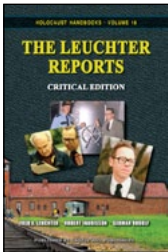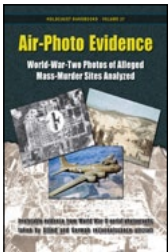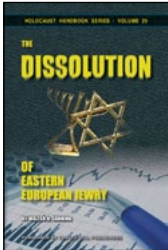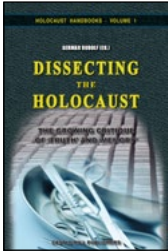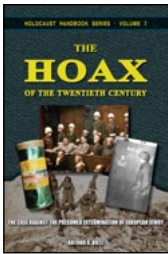

the winner of the current state of the debate. 2nd ed., 332 pages, b&w illustrations, bibliography, index. (#32)

The Hoax of the Twentieth Century. The Case against the Presumed Extermination of European Jewry. By Arthur R. Butz. The first writer to analyze the entire Holocaust complex in a precise scientific manner. This book exhibits the overwhelming force of arguments accumulated by the mid-1970s. Butz's two main arguments are: 1. All major entities hostile to Germany must have known what was happening to the Jews under German authority. They acted during the war as if no mass slaughter was occurring. 2. All the evidence adduced to proof any mass slaughter has a dual interpretation, while only the innocuous one can be proven to be correct. This book continues to be a major historical reference work, frequently cited by prominent personalities. This edition has numerous supplements with new information gathered over the last 35 years. 4th ed., 524 pages, b&w illustrations, bibliography, index. (#7)

Dissecting the Holocaust. The Growing Critique of 'Truth' and 'Memory.' Edited by Germar Rudolf. *Dissecting the Holocaust* applies state-of-the-art scientific technique and classic methods of detection to investigate the alleged murder of millions of Jews by Germans during World War II. In 22 contributions—each of some 30 pages—the 17 authors dissect generally accepted paradigms of the “Holocaust.” It reads as exciting as a crime novel: so many lies, forgeries and deceptions by politicians, historians and scientists are proven. This is the intellectual adventure of the 21st century. Be part of it! 3rd ed., ca. 630 pages, b&w illustrations, bibliography, index. (#1)

The Dissolution of Eastern European Jewry. By Walter N. Sanning. Six Million Jews died in the Holocaust. Sanning did not take that number at face value, but thoroughly explored European population developments and shifts mainly caused by emigration as well as deportations and evacuations conducted by both Nazis and the Soviets, among other things. The book is based mainly on Jewish, Zionist and mainstream sources. It concludes that a sizeable share of the Jews found missing during local censuses after the Second World War, which were so far counted as “Holocaust victims,” had either emigrated (mainly to Israel or the U.S.) or had been deported by Stalin to Siberian labor camps. 2nd ed., foreword by A.R. Butz, epilogue by Germar Rudolf containing important

updates; 224 pages, b&w illustrations, bibliography (#29).

Air Photo Evidence: World War Two Photos of Alleged Mass Murder Sites Analyzed. By Germar Rudolf (editor). During World War Two both German and Allied reconnaissance aircraft took countless air photos of places of tactical and strategic interest in Europe. These photos are prime evidence for the investigation of the Holocaust. Air photos of locations like Auschwitz, Majdanek, Treblinka, Babı Yar etc. permit an insight into what did or did not happen there. The author has unearthed many pertinent photos and has thoroughly analyzed them. This book is full of air photo reproductions and schematic drawings explaining them. According to the author, these images refute many of the atrocity claims made by witnesses in connection with events in the German sphere of influence. 5th edition; with a contribution by Carlo Mattogno. 168 pages, 8.5”x11”, b&w illustrations, bibliography, index (#27).

The Leuchter Reports: Critical Edition. By Fred Leuchter, Robert Faurisson and Germar Rudolf. Between 1988 and 1991, U.S. expert on execution technologies Fred Leuchter wrote four detailed reports addressing whether the Third Reich operated homicidal gas chambers. The first report on Auschwitz and Majdanek became world famous. Based on chemical analyses and various technical arguments, Leuchter concluded that the locations investigated “could not have then been, or now be, utilized or seriously considered to function as execution gas chambers.” The second report deals with gas-chamber claims for the camps Dachau, Mauthausen and Hartheim, while the third reviews design criteria and operation procedures of execution gas chambers in the U.S. The fourth report reviews Pressac's 1989 tome *Auschwitz*. 4th ed., 252 pages, b&w illustrations. (#16)

The Giant with Feet of Clay: Raul Hilberg and His Standard Work on the "Holocaust." By Jürgen Graf. Raul Hilberg's major work *The Destruction of European Jewry* is an orthodox standard work on the Holocaust. But what evidence does Hilberg provide to back his thesis that there was a German plan to exterminate Jews, carried out mainly in gas chambers? Jürgen Graf applies the methods of critical analysis to Hilberg's evidence and examines the results in light of modern historiography. The results of Graf's critical analysis are devastating for Hilberg.

2nd, corrected edition, 139 pages, b&w illustrations, bibliography, index. (#3)

Jewish Emigration from the Third Reich. By Ingrid Weckert. Current historical writings about the Third Reich claim state it was difficult for Jews to flee from Nazi persecution. The truth is that Jewish emigration was welcomed by the German authorities. Emigration was not some kind of wild flight, but rather a lawfully determined and regulated matter. Weckert's booklet elucidates the emigration process in law and policy. She shows that German and Jewish authorities worked closely together. Jews interested in emigrating received detailed advice and offers of help from both sides. 2nd ed., 130 pages, index. (#12)

Inside the Gas Chambers: The Extermination of Mainstream Holocaust Historiography. By Carlo Mattogno. Neither increased media propaganda or political pressure nor judicial persecution can stifle revisionism. Hence, in early 2011, the Holocaust Orthodoxy published a 400 pp. book (in German) claiming to refute "revisionist propaganda," trying again to prove "once and for all" that there were homicidal gas chambers at the camps of Dachau, Natzweiler, Sachsenhausen, Mauthausen, Ravensbrück, Neuengamme, Stutthof... you name them. Mattogno shows with his detailed analysis of this work of propaganda that mainstream Holocaust hagiography is beating around the bush rather than addressing revisionist research results. He exposes their myths, distortions and lies. 2nd ed., 280 pages, b&w illustrations, bibliography, index. (#25)

SECTION TWO: Specific non-Auschwitz Studies






Treblinka: Extermination Camp or Transit Camp? By Carlo Mattogno and Jürgen Graf. It is alleged that at Treblinka in East Poland between 700,000 and 3,000,000 persons were murdered in 1942 and 1943. The weapons used were said to have been stationary and/or mobile gas chambers, fast-acting or slow-acting poison gas, unslaked lime, superheated steam, electricity, diesel exhaust fumes etc. Holocaust historians alleged that bodies were piled as high as multi-storied buildings and burned without a trace, using little or no fuel at all. Graf and Mattogno have now analyzed the origins, logic and technical feasibility of the official version of Treblinka. On the basis of numerous documents they reveal Treblinka's true identity as a mere transit

camp. 2nd ed., 372 pages, b&w illustrations, bibliography, index. (#8)

Belzec in Propaganda, Testimonies, Archeological Research and History. By Carlo Mattogno. Witnesses report that between 600,000 and 3 million Jews were murdered in the Belzec camp, located in Poland. Various murder weapons are claimed to have been used: diesel gas; unslaked lime in trains; high voltage; vacuum chambers; etc. The corpses were incinerated on huge pyres without leaving a trace. For those who know the stories about Treblinka this sounds familiar. Thus the author has restricted this study to the aspects which are new compared to Treblinka. In contrast to Treblinka, forensic drillings and excavations were performed at Belzec, the results of which are critically reviewed. 142 pages, b&w illustrations, bibliography, index. (#9)

Sobibor: Holocaust Propaganda and Reality. By Jürgen Graf, Thomas Kues and Carlo Mattogno. Between 25,000 and 2 million Jews are said to have been killed in gas chambers in the Sobibór camp in Poland. The corpses were allegedly buried in mass graves and later incinerated on pyres. This book investigates these claims and shows that they are based on the selective use of contradictory eyewitness testimony. Archeological surveys of the camp in 2000-2001 are analyzed, with fatal results for the extermination camp hypothesis. The book also documents the general National Socialist policy toward Jews, which never included a genocidal "final solution." 442 pages, b&w illustrations, bibliography, index. (#19)

The "Extermination Camps" of "Aktion Reinhardt". By Jürgen Graf, Thomas Kues and Carlo Mattogno. In late 2011, several members of the exterminationist *Holocaust Controversies* blog posted a study online which claims to refute three of our authors' monographs on the camps Belzec, Sobibor and Treblinka (see previous three entries). This tome is their point-by-point response, which makes "mincemeat" out of the bloggers' attempt at refutation. **Caution:** The two volumes of this work are an intellectual overkill for most people. They are recommended only for collectors, connoisseurs and professionals. These two books require familiarity with the above-mentioned books, of which they are a comprehensive update and expansion. 2nd ed., two volumes, total of 1396 pages, illustrations, bibliography. (#28)

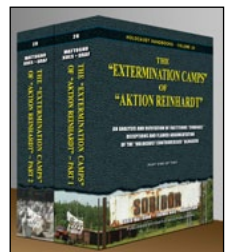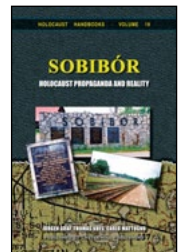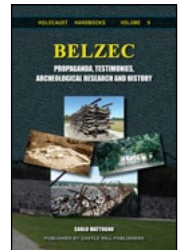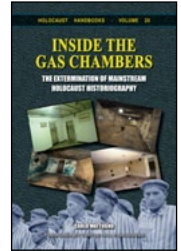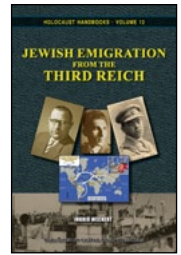

Chelmno: A Camp in History & Propaganda. By Carlo Mattogno. At Chelmno, huge masses of Jewish prisoners are said to have been gassed in “gas vans” or shot (claims vary from 10,000 to 1.3 million victims). This study covers the subject from every angle, undermining the orthodox claims about the camp with an overwhelmingly effective body of evidence. Eyewitness statements, gas wagons as extermination weapons, forensics reports and excavations, German documents—all come under Mattogno’s scrutiny. Here are the uncensored facts about Chelmno, not the propaganda. 2nd ed., 188 pages, indexed, illustrated, bibliography. (#23)

The Gas Vans: A Critical Investigation. By Santiago Alvarez and Pierre Marais. It is alleged that the Nazis used mobile gas chambers to exterminate 700,000 people. Up until 2011, no thorough monograph had appeared on the topic. Santiago Alvarez has remedied the situation. Are witness statements reliable? Are documents genuine? Where are the murder weapons? Could they have operated as claimed? Where are the corpses? In order to get to the truth of the matter, Alvarez has scrutinized all known wartime documents and photos about this topic; he has analyzed a huge amount of witness statements as published in the literature and as presented in more than 30 trials held over the decades in Germany, Poland and Israel; and he has examined the claims made in the pertinent mainstream literature. The result of his research is mind-boggling. Note: This book and Mattogno’s book on Chelmno were edited in parallel to make sure they are consistent and not repetitive. 398 pages, b&w illustrations, bibliography, index. (#26)

The Einsatzgruppen in the Occupied Eastern Territories: Genesis, Missions and Actions. By C. Mattogno. Before invading the Soviet Union, the German authorities set up special units meant to secure the area behind the German front. Orthodox historians claim that these units called *Einsatzgruppen* primarily engaged in rounding up and mass-murdering Jews. This study sheds a critical light into this topic by reviewing all the pertinent sources as well as material traces. It reveals on the one hand that original war-time documents do not fully support the orthodox genocidal narrative, and on the other that most post-“liberation” sources such as testimonies and forensic reports are steeped in Soviet atrocity propaganda and are thus utterly unreliable. In ad-





dition, material traces of the claimed massacres are rare due to an attitude of collusion by governments and Jewish lobby groups. 830 pp., b&w illustrations, bibliography, index. (#39)






Concentration Camp Majdanek. A Historical and Technical Study. By Carlo Mattogno and Jürgen Graf. At war’s end, the Soviets claimed that up to two million Jews were murdered at the Majdanek Camp in seven gas chambers. Over the decades, however, the Majdanek Museum reduced the death toll three times to currently 78,000, and admitted that there were “only” two gas chambers. By exhaustively researching primary sources, the authors expertly dissect and repudiate the myth of homicidal gas chambers at that camp. They also critically investigated the legend of mass executions of Jews in tank trenches and prove them groundless. Again they have produced a standard work of methodical investigation which authentic historiography cannot ignore. 3rd ed., 358 pages, b&w illustrations, bibliography, index. (#5)

Concentration Camp Stutthof and Its Function in National Socialist Jewish Policy. By Carlo Mattogno and Jürgen Graf. Orthodox historians claim that the Stutthof Camp served as a “make-shift” extermination camp in 1944. Based mainly on archival resources, this study thoroughly debunks this view and shows that Stutthof was in fact a center for the organization of German forced labor toward the end of World War II. 4th ed., 170 pages, b&w illustrations, bibliography, index. (#4)

SECTION THREE: Auschwitz Studies

The Making of the Auschwitz Myth: Auschwitz in British Intercepts, Polish Underground Reports and Post-war Testimonies (1941-1947). By Carlo Mattogno. Using messages sent by the Polish underground to London, SS radio messages sent to and from Auschwitz that were intercepted and decrypted by the British, and a plethora of witness statements made during the war and in the immediate postwar period, the author shows how exactly the myth of mass murder in Auschwitz gas chambers was created, and how it was turned subsequently into “history” by intellectually corrupt scholars who cherry-picked claims that fit into their agenda and ignored or actively covered up literally thousands of lies of “witnesses” to make their narrative look credible. Ca. 300

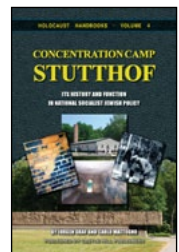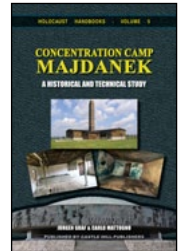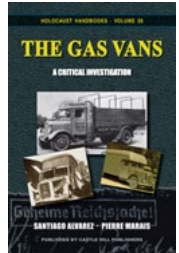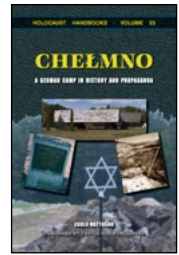

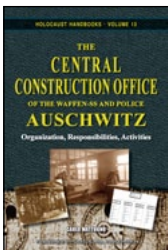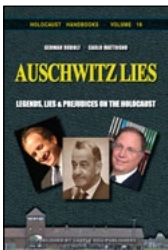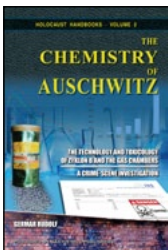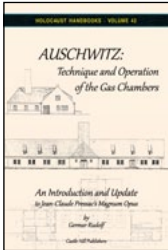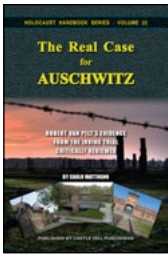

pp., b&w illustrations, bibliography, index. (Scheduled for mid-2020; #41)

The Real Case of Auschwitz: Robert van Pelt's Evidence from the Irving Trial Critically Reviewed. By Carlo Mattogno. Prof. Robert van Pelt is considered one of the best mainstream experts on Auschwitz. He became famous when appearing as an expert during the London libel trial of David Irving against Deborah Lipstadt. From it resulted a book titled *The Case for Auschwitz*, in which van Pelt laid out his case for the existence of homicidal gas chambers at that camp. This book is a scholarly response to Prof. van Pelt—and Jean-Claude Pressac, upon whose books van Pelt's study is largely based. Mattogno lists all the evidence van Pelt adduces, and shows one by one that van Pelt misrepresented and misinterpreted each single one of them. This is a book of prime political and scholarly importance to those looking for the truth about Auschwitz. 3rd ed., 692 pages, b&w illustrations, glossary, bibliography, index. (#22)

Auschwitz: Plain Facts: A Response to Jean-Claude Pressac. Edited by Germar Rudolf, with contributions by Serge Thion, Robert Faurisson and Carlo Mattogno. French pharmacist Jean-Claude Pressac tried to refute revisionist findings with the “technical” method. For this he was praised by the mainstream, and they proclaimed victory over the “revisionists.” In his book, Pressac's works and claims are shown to be unscientific in nature, as he never substantiate what he claims, and historically false, because he systematically misrepresents, misinterprets and misunderstands German wartime documents. 2nd ed., 226 pages, b&w illustrations, glossary bibliography, index. (#14)

Auschwitz: Technique and Operation of the Gas Chambers: An Introduction and Update. By Germar Rudolf. Pressac's 1989 oversize book of the same title was a trail blazer. Its many document reproductions are still valuable, but after decades of additional research, Pressac's annotations are outdated. This book summarizes the most pertinent research results on Auschwitz gained during the past 30 years. With many references to Pressac's epic tome, it serves as an update and correction to it, whether you own an original hard copy of it, read it online, borrow it from a library, purchase a reprint, or are just interested in such a summary in general. 144 pages, b&w illustrations, bibliography. (#42)

The Chemistry of Auschwitz: The Technology and Toxicology of Zyklon B and the Gas Chambers – A Crime Scene Investigation. By Germar Rudolf. This study documents forensic research on Auschwitz, where material traces and their interpretation reign supreme. Most of the claimed crime scenes – the claimed homicidal gas chambers – are still accessible to forensic examination to some degree. This book addresses questions such as: What did these gas chambers look like? How did they operate? In addition, the infamous Zyklon B can also be examined. What exactly was it? How does it kill? Does it leave traces in masonry that can be found still today? The author also discusses in depth similar forensic research conducted by other authors. 3rd ed., 442 pages, more than 120 color and almost 100 b&w illustrations, bibliography, index. (#2)

Auschwitz Lies: Legends, Lies and Prejudices on the Holocaust. By C. Mattogno and G. Rudolf. The fallacious research and alleged “refutation” of Revisionist scholars by French biochemist G. Wellers (attacking Leuchter's famous report), Polish chemist Dr. J. Markiewicz and U.S. chemist Dr. Richard Green (taking on Rudolf's chemical research), Dr. John Zimmerman (tackling Mattogno on cremation issues), Michael Shermer and Alex Grobman (trying to prove it all), as well as researchers Keren, McCarthy and Mazal (how turned cracks into architectural features), are exposed for what they are: blatant and easily exposed political lies created to ostracize dissident historians. 3rd ed., 398 pages, b&w illustrations, index. (#18)

Auschwitz: The Central Construction Office. By C. Mattogno. Based upon mostly unpublished German wartime documents, this study describes the history, organization, tasks and procedures of the one office which was responsible for the planning and construction of the Auschwitz camp complex, including the crematories which are said to have contained the “gas chambers.” 2nd ed., 188 pages, b&w illustrations, glossary, index. (#13)

Garrison and Headquarters Orders of the Auschwitz Camp. By C. Mattogno. A large number of all the orders ever issued by the various commanders of the infamous Auschwitz camp have been preserved. They reveal the true nature of the camp with all its daily events. There is not a trace in these orders pointing at anything sinister going on in this camp. Quite to the

contrary, many orders are in clear and insurmountable contradiction to claims that prisoners were mass murdered. This is a selection of the most pertinent of these orders together with comments putting them into their proper historical context. (Scheduled for late 2020; #34)

Special Treatment in Auschwitz: Origin and Meaning of a Term. By C. Mattogno. When appearing in German wartime documents, terms like “special treatment,” “special action,” and others have been interpreted as code words for mass murder. But that is not always true. This study focuses on documents about Auschwitz, showing that, while “special” had many different meanings, not a single one meant “execution.” Hence the practice of deciphering an alleged “code language” by assigning homicidal meaning to harmless documents – a key component of mainstream historiography – is untenable. 2nd ed., 166 pages, b&w illustrations, bibliography, index. (#10)





Healthcare at Auschwitz. By C. Mattogno. In extension of the above study on *Special Treatment in Auschwitz*, this study proves the extent to which the German authorities at Auschwitz tried to provide health care for the inmates. Part 1 of this book analyzes the inmates’ living conditions and the various sanitary and medical measures implemented. Part 2 explores what happened to registered inmates who were “selected” or subject to “special treatment” while disabled or sick. This study shows that a lot was tried to cure these inmates, especially under the aegis of Garrison Physician Dr. Wirths. Part 3 is dedicated to Dr. this very Wirths. His reality refutes the current stereotype of SS officers. 398 pages, b&w illustrations, bibliography, index. (#33)

Debunking the Bunkers of Auschwitz: Black Propaganda vs. History. By Carlo Mattogno. The bunkers at Auschwitz, two former farmhouses just outside the camp’s perimeter, are claimed to have been the first homicidal gas chambers at Auschwitz specifically equipped for this purpose. With the help of original German wartime files as well as revealing air photos taken by Allied reconnaissance aircraft in 1944, this study shows that these homicidal “bunkers” never existed, how the rumors about them evolved as black propaganda created by resistance groups in the camp, and how this propaganda was transformed into a false reality. 2nd ed., 292 pages, b&w ill., bibliography, index. (#11)

Auschwitz: The First Gassing. Rumor and Reality. By C. Mattogno. The first gassing in Auschwitz is claimed to have occurred on Sept. 3, 1941, in a basement room. The accounts reporting it are the archetypes for all later gassing accounts. This study analyzes all available sources about this alleged event. It shows that these sources contradict each other in location, date, victims etc, rendering it impossible to extract a consistent story. Original wartime documents inflict a final blow to this legend and prove without a shadow of a doubt that this legendary event never happened. 3rd ed., 190 pages, b&w illustrations, bibliography, index. (#20)

Auschwitz: Crematorium I and the Alleged Homicidal Gassings. By C. Mattogno. The morgue of Crematorium I in Auschwitz is said to be the first homicidal gas chamber there. This study investigates all statements by witnesses and analyzes hundreds of wartime documents to accurately write a history of that building. Where witnesses speak of gassings, they are either very vague or, if specific, contradict one another and are refuted by documented and material facts. The author also exposes the fraudulent attempts of mainstream historians to convert the witnesses’ black propaganda into “truth” by means of selective quotes, omissions, and distortions. Mattogno proves that this building’s morgue was never a homicidal gas chamber, nor could it have worked as such. 2nd ed., 152 pages, b&w illustrations, bibliography, index. (#21)


Auschwitz: Open Air Incinerations. By C. Mattogno. In spring and summer of 1944, 400,000 Hungarian Jews were deported to Auschwitz and allegedly murdered there in gas chambers. The Auschwitz crematoria are said to have been unable to cope with so many corpses. Therefore, every single day thousands of corpses are claimed to have been incinerated on huge pyres lit in deep trenches. The sky over Auschwitz was covered in thick smoke. This is what some witnesses want us to believe. This book examines the many testimonies regarding these incinerations and establishes whether these claims were even possible. Using air photos, physical evidence and wartime documents, the author shows that these claims are fiction. A new Appendix contains 3 papers on groundwater levels and cattle mass burnings. 2nd ed., 202 pages, b&w illustrations, bibliography, index. (#17)

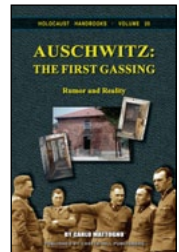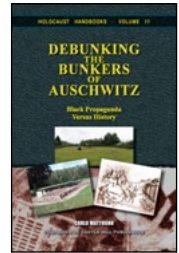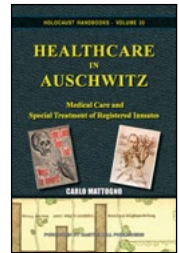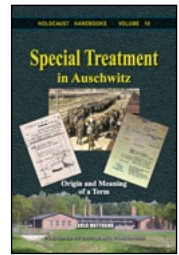

The Cremation Furnaces of Auschwitz. By Carlo Mattogno & Franco Deana. An exhaustive study of the history and technology of cremation in general and of the cremation furnaces of Auschwitz in particular. On a vast base of technical literature, extant wartime documents and material traces, the authors can establish the true nature and capacity of the Auschwitz cremation furnaces. They show that these devices were inferior make-shift versions of what was usually produced, and that their capacity to cremate corpses was lower than normal, too. 3 vols., 1198 pages, b&w and color illustrations (vols 2 & 3), bibliography, index, glossary. (#24)

Curated Lies: The Auschwitz Museum's Misrepresentations, Distortions and Deceptions. By Carlo Mattogno. Revisionist research results have put the Polish Auschwitz Museum under pressure to answer this challenge. They've answered. This book analyzes their answer and reveals the appallingly mendacious attitude of the Auschwitz Museum authorities when presenting documents from their archives. 248 pages, b&w illustrations, bibliography, index. (#38)

Deliveries of Coke, Wood and Zyklon B to Auschwitz: Neither Proof Nor Trace for the Holocaust. By Carlo Mattogno. Researchers from the Auschwitz Museum tried to prove the reality of mass extermination by pointing to documents about deliveries of wood and coke as well as Zyklon B to the Auschwitz Camp. If put into the actual historical and technical context, however, these documents prove the exact opposite of what these orthodox researchers claim. Ca. 250 pages, b&w illust., bibl., index. (Scheduled for 2021; #40)

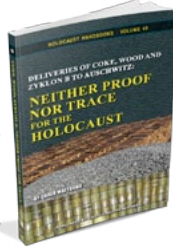

SECTION FOUR: Witness Critique






Holocaust High Priest: Elie Wiesel, Night, the Memory Cult, and the Rise of Revisionism. By Warren B. Routledge. The first unauthorized biography of Wiesel exposes both his personal deceptions and the whole myth of "the six million." It shows how Zi-

onist control has allowed Wiesel and his fellow extremists to force leaders of many nations, the U.N. and even popes to genuflect before Wiesel as symbolic acts of subordination to World Jewry, while at the same time forcing school children to submit to Holocaust brainwashing. 468 pages, b&w illust., bibliography, index. (#30)

Auschwitz: Eyewitness Reports and Perpetrator Confessions. By Jürgen Graf. The traditional narrative of what transpired at the infamous Auschwitz Camp during WWII rests almost exclusively on witness testimony. This study critically scrutinizes the 30 most important of them by checking them for internal coherence, and by comparing them with one another as well as with other evidence such as wartime documents, air photos, forensic research results, and material traces. The result is devastating for the traditional narrative. 372 pages, b&w illust., bibl., index. (#36)

Commandant of Auschwitz: Rudolf Höss, His Torture and His Forced Confessions. By Carlo Mattogno & Rudolf Höss. From 1940 to 1943, Rudolf Höss was the commandant of the infamous Auschwitz Camp. After the war, he was captured by the British. In the following 13 months until his execution, he made 85 depositions of various kinds in which he confessed his involvement in the "Holocaust." This study first reveals how the British tortured him to extract various "confessions." Next, all of Höss's depositions are analyzed by checking his claims for internal consistency and comparing them with established historical facts. The results are eye-opening... 402 pages, b&w illustrations, bibliography, index. (#35)

An Auschwitz Doctor's Eyewitness Account: The Tall Tales of Dr. Mengele's Assistant Analyzed. By Miklos Nyiszli & Carlo Mattogno. Nyiszli, a Hungarian physician, ended up at Auschwitz in 1944 as Dr. Mengele's assistant. After the war he wrote a book and several other writings describing what he claimed to have experienced. To this day some traditional historians take his accounts seriously, while others reject them as grotesque lies and exaggerations. This study presents and analyzes Nyiszli's writings and skillfully separates truth from fabulous fabrication. 484 pages, b&w illustrations, bibliography, index. (#37)

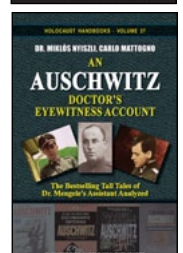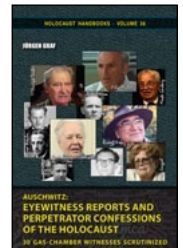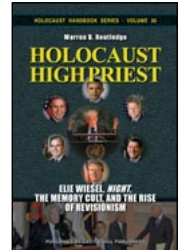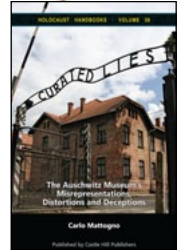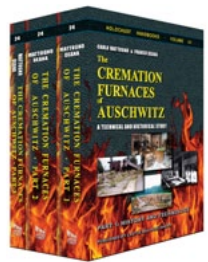

FOR CURRENT PRICES AND AVAILABILITY SEE BOOK FINDER SITES SUCH AS BOOKFINDER.COM, ADDALL.COM, BOOKFINDER4U.COM OR FINDBOOKPRICES.COM; LEARN MORE AT WWW.HOLOCAUSTHANDBOOKS.COM
PUBLISHED BY CASTLE HILL PUBLISHERS, PO Box 243, UCKFIELD, TN22 9AW, UK


BOOKS BY AND FROM CASTLE HILL PUBLISHERS

Below please find some of the books published or distributed by Castle Hill Publishers in the United Kingdom. For our current and complete range of products visit our web store at shop.codoh.com.

Thomas Dalton, *The Holocaust: An Introduction*

The Holocaust was perhaps the greatest crime of the 20th century. Six million Jews, we are told, died by gassing, shooting, and deprivation. But: Where did the six million figure come from? How, exactly, did the gas chambers work? Why do we have so little physical evidence from major death camps? Why haven't we found even a fraction of the six million bodies, or their ashes? Why has there been so much media suppression and governmental censorship on this topic? In a sense, the Holocaust is the greatest murder mystery in history. It is a topic of greatest importance for the present day. Let's explore the evidence, and see where it leads.

128 pp. pb, 5"×8", ill., bibl., index

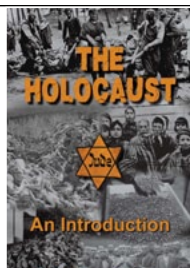


Carlo Mattogno, *Auschwitz: A Three-Quarter Century of*

Propaganda: Origins, Development and Decline of the "Gas Chamber" Propaganda Lie

During the war, wild rumors were circulating about Auschwitz: that the Germans were testing new war gases; that inmates were murdered in electrocution chambers, with gas showers or pneumatic hammer systems; that living people were sent on conveyor belts directly into cremation furnaces; that oils, grease and soap were made of the mass-murder victims. Nothing of it was true. When the Soviets captured Auschwitz in early 1945, they reported that 4 million inmates were killed on electrocution conveyor belts discharging their load directly into furnaces. That wasn't true either. After the war, "witnesses" and "experts" repeated these things and added more fantasies: mass murder with gas bombs, gas chambers made of canvas; carts driving living people into furnaces; that the crematoria of Auschwitz could have cremated 400 million victims... Again, none of it was true. This book gives an overview of the many rumors, myths and lies about Auschwitz which mainstream historians today reject as untrue. It then explains by which ridiculous methods some claims about Auschwitz were accepted as true and turned into "history," although they are just as untrue.

125 pp. pb, 5"×8", ill., bibl., index, b&w ill.

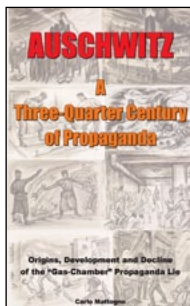


Wilhelm Stäglich, *Auschwitz: A Judge Looks at the Evidence*

Auschwitz is the epicenter of the Holocaust, where more people are said to have been murdered than anywhere else. At this detention camp the industrialized Nazi mass murder is said to have reached its demonic pinnacle. This narrative is based on a wide range of evidence, the most important of which was presented during two trials: the International Military Tribunal of 1945/46, and the German Auschwitz Trial of 1963-1965 in Frankfurt.

The late Wilhelm Stäglich, until the mid-1970s a German judge, has so far been the only legal expert to critically analyze this evidence. His research reveals the incredibly scandalous way in which the Allied victors and later the German judicial authorities bent and broke the law in order to come to politically foregone conclusions. Stäglich also exposes the shockingly superficial way in which historians are dealing with the many incongruities and discrepancies of the historical record.

3rd edition 2015, 422 pp. pb, 6"×9", b&w ill.

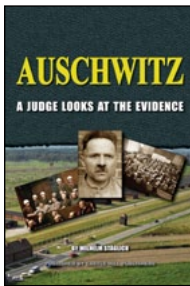


Gerard Menuhin: *Tell the Truth & Shame the Devil*

A prominent Jew from a famous family says the "Holocaust" is a wartime propaganda myth which has turned into an extortion racket. Far from bearing the sole guilt for starting WWII as alleged at Nuremberg (for which many of the surviving German leaders were hanged) Germany is mostly innocent in this respect and made numerous attempts to avoid and later to end the confrontation. During the 1930s Germany was confronted by a powerful Jewish-dominated world plutocracy out to destroy it... Yes, a prominent Jew says all this. Accept it or reject it, but be sure to read it and judge for yourself!

The author is the son of the great American-born violinist Yehudi Menuhin, who, though from a long line of rabbinical ancestors, fiercely criticized the foreign policy of the state of Israel and its repression of the Palestinians in the Holy Land.

4th edition 2017, 432 pp. pb, 6"×9", b&w ill.

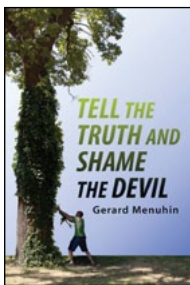


For prices and availability see www.shop.codoh.com or write to: CHP, PO Box 243, Uckfield, TN22 9AW, UK

Robert H. Countess, Christian Lindtner, Germar Rudolf (eds.),

Exactitude: Festschrift for Prof. Dr. Robert Faurisson

On January 25, 1929, a man was born who probably deserves the title of the most courageous intellectual of the 20th century and the beginning of the 21st century: Robert Faurisson. With bravery and steadfastness, he challenged the dark forces of historical and political fraud with his unrelenting exposure of their lies and hoaxes surrounding the orthodox Holocaust narrative. This book describes and celebrates the man, who passed away on October 21, 2018, and his work dedicated to accuracy and marked by insubmission.


146 pp. pb, 6"×9", b&w ill.

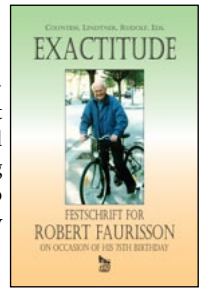

Cyrus Cox, ***Auschwitz – Forensically Examined***

It is amazing what modern forensic crime-scene investigations can find out. This is also true for the Holocaust. There are many big tomes about this, such as Rudolf's 400+ page book on the *Chemistry of Auschwitz*, or Mattogno's 1200-page work on the crematoria of Auschwitz. But who reads those doorstops? Here is a booklet that condenses the most-important findings of Auschwitz forensics into a nutshell, quick and easy to read. In the first section, the forensic investigations conducted so far are reviewed. In the second section, the most-important results of these studies are summarized, making them accessible to everyone. The main arguments focus on two topics. The first centers around the poison allegedly used at Auschwitz for mass murder: Zyklon B. Did it leave any traces in masonry where it was used? Can it be detected to this day? The second topic deals with mass cremations. Did the crematoria of Auschwitz have the claimed huge capacity claimed for them? Do air photos taken during the war confirm witness statements on huge smoking pyres? Find the answers to these questions in this booklet, together with many references to source material and further reading. The third section reports on how the establishment has reacted to these research results.


124 pp. pb., 5"×8", b&w ill., bibl., index

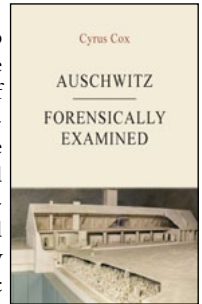

Steffen Werner, ***The Second Babylonian Captivity: The Fate of the Jews in Eastern Europe since 1941***

“But if they were not murdered, where did the six million deported Jews end up?” This is a standard objection to the revisionist thesis that the Jews were not killed in extermination camps. It demands a well-founded response. While researching an entirely different topic, Steffen Werner accidentally stumbled upon the most-peculiar demographic data of Byelorussia. Years of research subsequently revealed more and more evidence which eventually allowed him to substantiate a breathtaking and sensational proposition: The Third Reich did indeed deport many of the Jews of Europe to Eastern Europe in order to settle them there “in the swamp.” This book, first published in German in 1990, was the first well-founded work showing what really happened to the Jews deported to the East by the National Socialists, how they have fared since, and who, what and where they are “now” (1990). It provides context and purpose for hitherto-obscure and seemingly arbitrary historical events and quite obviates all need for paranormal events such as genocide, gas chambers, and all their attendant horrors. With a preface by Germar Rudolf with references to more-recent research results in this field of study confirming Werner's thesis.


190 pp. pb, 6"×9", b&w ill., bibl., index

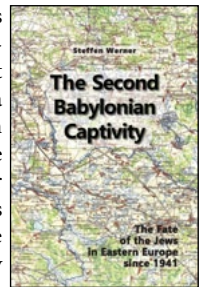

Germar Rudolf, ***Holocaust Skepticism: 20 Questions and Answers about Holocaust Revisionism***

This 15-page brochure introduces the novice to the concept of Holocaust revisionism, and answers 20 tough questions, among them: What does Holocaust revisionism claim? Why should I take Holocaust revisionism more seriously than the claim that the earth is flat? How about the testimonies by survivors and confessions by perpetrators? What about the pictures of corpse piles in the camps? Why does it matter how many Jews were killed by the Nazis, since even 1,000 would have been too many? ... Glossy full-color brochure. PDF file free of charge available at www.HolocaustHandbooks.com, [Option "Promotion"](#). This item is *not* copyright-protected. Hence, you can do with it whatever you want: download, post, email, print, multiply, hand out, sell...

15 pp., stapled, 8.5"×11", full-color throughout

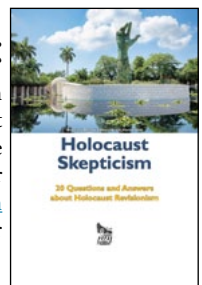


For prices and availability see www.shop.codoh.com or write to: CHP, PO Box 243, Uckfield, TN22 9AW, UK

Germar Rudolf, **Bungled: “Denying the Holocaust”** How Deborah Lipstadt Botched Her Attempt to Demonstrate the Growing Assault on Truth and Memory

With her book *Denying the Holocaust*, Deborah Lipstadt tried to show the flawed methods and extremist motives of “Holocaust deniers.” This book demonstrates that Dr. Lipstadt clearly has neither understood the principles of science and scholarship, nor has she any clue about the historical topics she is writing about. She misquotes, mistranslates, misrepresents, misinterprets, and makes a plethora of wild claims without backing them up with anything. Rather than dealing thoroughly with factual arguments, Lipstadt’s book is full of *ad hominem* attacks on her opponents. It is an exercise in anti-intellectual pseudo-scientific arguments, an exhibition of ideological radicalism that rejects anything which contradicts its preset conclusions. **F for FAIL**

2nd ed., 224 pp. pb, 5“x8“, bibl., index, b&w ill.

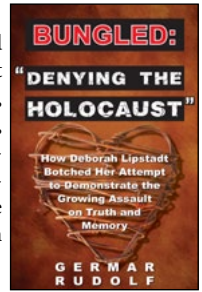

Carolus Magnus, **Bungled: “Denying History”**. How Michael Shermer and Alex Grobman Botched Their Attempt to Refute Those Who Say the Holocaust Never Happened

Skeptic Magazine editor Michael Shermer and Alex Grobman from the Simon Wiesenthal Center wrote a book in 2000 which they claim is “a thorough and thoughtful answer to all the claims of the Holocaust deniers.” In 2009, a new “updated” edition appeared with the same ambitious goal. In the meantime, revisionists had published some 10,000 pages of archival and forensic research results. Would their updated edition indeed answer all the revisionist claims? In fact, Shermer and Grobman completely ignored the vast amount of recent scholarly studies and piled up a heap of falsifications, contortions, omissions, and fallacious interpretations of the evidence. Finally, what the authors claim to have demolished is not revisionism but a ridiculous parody of it. They ignored the known unreliability of their cherry-picked selection of evidence, utilizing unverified and incestuous sources, and obscuring the massive body of research and all the evidence that dooms their project to failure. **F for FAIL**


162 pp. pb, 5“x8“, bibl., index, b&w ill.



Carolus Magnus, **Bungled: “Debunking Holocaust Denial Theories”**. How James and Lance Morcan Botched Their Attempt to Affirm the Historicity of the Nazi Genocide

The novelists and movie-makers James and Lance Morcan have produced a book “to end [Holocaust] denial once and for all.” To do this, “no stone was left unturned” to verify historical assertions by presenting “a wide array of sources” meant “to shut down the debate deniers wish to create. One by one, the various arguments Holocaust deniers use to try to discredit wartime records are carefully scrutinized and then systematically disproven.” It’s a lie. First, the Morcans completely ignored the vast amount of recent scholarly studies published by revisionists; they didn’t even identify them. Instead, they engaged in shadowboxing, creating some imaginary, bogus “revisionist” scarecrow which they then tore to pieces. In addition, their knowledge even of their own side’s source material was dismal, and the way they backed up their misleading or false claims was pitifully inadequate. **F for FAIL**.


144 pp. pb, 5“x8“, bibl., index, b&w ill.

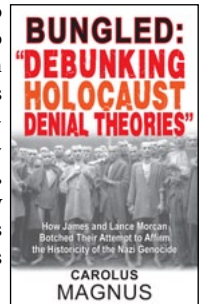

Joachim Hoffmann, **Stalin’s War of Extermination 1941-1945**

A German government historian documents Stalin’s murderous war against the German army and the German people. Based on the author’s lifelong study of German and Russian military records, this book reveals the Red Army’s grisly record of atrocities against soldiers and civilians, as ordered by Stalin. Since the 1920s, Stalin planned to invade Western Europe to initiate the “World Revolution.” He prepared an attack which was unparalleled in history. The Germans noticed Stalin’s aggressive intentions, but they underestimated the strength of the Red Army. What unfolded was the most-cruel war in history. This book shows how Stalin and his Bolshevik henchman used unimaginable violence and atrocities to break any resistance in the Red Army and to force their unwilling soldiers to fight against the Germans. The book explains how Soviet propagandists incited their soldiers to unlimited hatred against everything German, and he gives the reader a short but extremely unpleasant glimpse into what happened when these Soviet soldiers finally reached German soil in 1945: A gigantic wave of looting, arson, rape, torture, and mass murder...


428 pp. pb, 6“x9“, bibl., index, b&w ill.

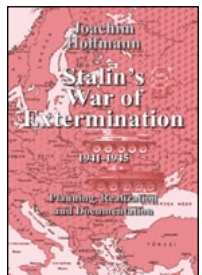

Udo Walendy, *Who Started World War II: Truth for a War-Torn World*

For seven decades, mainstream historians have insisted that Germany was the main, if not the sole culprit for unleashing World War II in Europe. In the present book this myth is refuted. There is available to the public today a great number of documents on the foreign policies of the Great Powers before September 1939 as well as a wealth of literature in the form of memoirs of the persons directly involved in the decisions that led to the outbreak of World War II. Together, they made possible Walendy's present mosaic-like reconstruction of the events before the outbreak of the war in 1939. This book has been published only after an intensive study of sources, taking the greatest care to minimize speculation and inference. The present edition has been translated completely anew from the German original and has been slightly revised.


500 pp. pb, 6"×9", index, bibl., b&w ill.

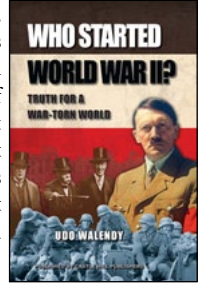

Germar Rudolf: *Resistance is Obligatory!*

In 2005 Rudolf, a peaceful dissident and publisher of revisionist literature, was kidnapped by the U.S. government and deported to Germany. There the local lackey regime staged a show trial against him for his historical writings. Rudolf was not permitted to defend his historical opinions, as the German penal law prohibits this. Yet he defended himself anyway: 7 days long Rudolf held a speech in the court room, during which he proved systematically that only the revisionists are scholarly in their attitude, whereas the Holocaust orthodoxy is merely pseudo-scientific. He then explained in detail why it is everyone's obligation to resist, without violence, a government which throws peaceful dissident into dungeons. When Rudolf tried to publish his public defence speech as a book from his prison cell, the public prosecutor initiated a new criminal investigation against him. After his probation time ended in 2011, he dared publish this speech anyway...


2nd ed. 2016, 378 pp. pb, 6"×9", b&w ill.

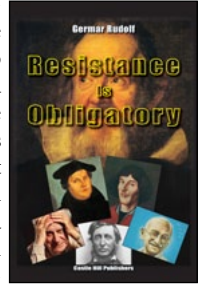

Germar Rudolf, *Hunting Germar Rudolf: Essays on a Modern-Day Witch Hunt*

German-born revisionist activist, author and publisher Germar Rudolf describes which events made him convert from a Holocaust believer to a Holocaust skeptic, quickly rising to a leading personality within the revisionist movement. This in turn unleashed a tsunami of persecution against him: loss of his job, denied PhD exam, destruction of his family, driven into exile, slandered by the mass media, literally hunted, caught, put on a show trial where filing motions to introduce evidence is illegal under the threat of further prosecution, and finally locked up in prison for years for nothing else than his peaceful yet controversial scholarly writings. In several essays, Rudolf takes the reader on a journey through an absurd world of government and societal persecution which most of us could never even fathom actually exists...

304 pp. pb, 6"×9", bibl., index, b&w ill.

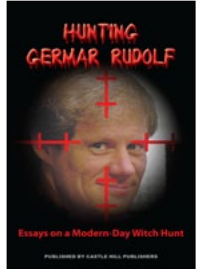

Germar Rudolf, *The Day Amazon Murdered History*

Amazon is the world's biggest book retailer. They dominate the U.S. and several foreign markets. Pursuant to the 1998 declaration of Amazon's founder Jeff Bezos to offer "the good, the bad and the ugly," customers once could buy every book that was in print and was legal to sell. However, in early 2017, a series of anonymous bomb threats against Jewish community centers occurred in the U.S., fueling a campaign by Jewish groups to coax Amazon into banning revisionist writings, false portraying them as anti-Semitic. On March 6, 2017, Amazon caved in and banned more than 100 books with dissenting viewpoints on the Holocaust. In April 2017, an Israeli Jew was arrested for having placed the fake bomb threats, a paid "service" he had offered for years. But that did not change Amazon's mind. Its stores remain closed for history books Jewish lobby groups disapprove of. This book accompanies the documentary of the same title. Both reveal how revisionist publications had become so powerfully convincing that the powers that be resorted to what looks like a dirty false-flag operation in order to get these books banned from Amazon...

128 pp. pb, 5"×8", bibl., b&w ill.



FOR CURRENT PRICES AND AVAILABILITY SEE BOOK FINDER SITES SUCH AS WWW.BOOKFINDER.COM, WWW.ADDALL.COM, WWW.BOOKFINDER4U.COM OR WWW.FINDBOOKPRICES.COM; LEARN MORE AT SHOP.CODOH.COM. PUBLISHED BY CASTLE HILL PUBLISHERS, PO BOX 243, UCKFIELD, TN22 9AW, UK

Thomas Dalton, *Hitler on the Jews*

That Adolf Hitler spoke out against the Jews is beyond obvious. But of the thousands of books and articles written on Hitler, virtually none quotes Hitler's exact words on the Jews. The reason for this is clear: Those in positions of influence have incentives to present a simplistic picture of Hitler as a blood-thirsty tyrant. However, Hitler's take on the Jews is far more complex and sophisticated. In this book, for the first time, you can make up your own mind by reading nearly every idea that Hitler put forth about the Jews, in considerable detail and in full context. This is the first book ever to compile his remarks on the Jews. As you will discover, Hitler's analysis of the Jews, though hostile, is erudite, detailed, and – surprise, surprise – largely aligns with events of recent decades. There are many lessons here for the modern-day world to learn.

200 pp. pb, 6"×9", index, bibl.



Thomas Dalton, *Goebbels on the Jews*

From the age of 26 until his death in 1945, Joseph Goebbels kept a near-daily diary. From it, we get a detailed look at the attitudes of one of the highest-ranking men in Nazi Germany. Goebbels shared Hitler's dislike of the Jews, and likewise wanted them totally removed from the Reich territory. Ultimately, Goebbels and others sought to remove the Jews completely from the Eurasian land mass—perhaps to the island of Madagascar. This would be the “final solution” to the Jewish Question. Nowhere in the diary does Goebbels discuss any Hitler order to kill the Jews, nor is there any reference to extermination camps, gas chambers, or any methods of systematic mass-murder. Goebbels acknowledges that Jews did indeed die by the thousands; but the range and scope of killings evidently fall far short of the claimed figure of 6 million. This book contains, for the first time, every significant diary entry relating to the Jews or Jewish policy. Also included are partial or full citations of 10 major essays by Goebbels on the Jews.

274 pp. pb, 6"×9", index, bibl.



Thomas Dalton, *The Jewish Hand in the World Wars*

For many centuries, Jews have had a negative reputation in many countries. The reasons given are plentiful, but less well known is their involvement in war. When we examine the causal factors for war, and look at its primary beneficiaries, we repeatedly find a Jewish presence. Throughout history, Jews have played an exceptionally active role in promoting and inciting war. With their long-notorious influence in government, we find recurrent instances of Jews promoting hardline stances, being uncompromising, and actively inciting people to hatred. Jewish misanthropy, rooted in Old Testament mandates, and combined with a ruthless materialism, has led them, time and again, to instigate warfare if it served their larger interests. This fact explains much about the present-day world. In this book, Thomas Dalton examines in detail the Jewish hand in the two world wars. Along the way, he dissects Jewish motives and Jewish strategies for maximizing gain amidst warfare, reaching back centuries.

197 pp. pb, 6"×9", index, bibl.



Barbara Kulaszka (ed.), *The Second Zündel Trial: Excerpts from the Transcript*

In 1988, German-Canadian Ernst Zündel was for on trial a second time for allegedly spreading “false news” about the Holocaust. Zündel staged a magnificent defense in an attempt to prove that revisionist concepts of “the Holocaust” are essentially correct. Although many of the key players have since passed away, including Zündel, this historic trial keeps having an impact. It inspired major research efforts as expounded in the series *Holocaust Handbooks*. In contrast to the First Zündel Trial of 1985, the second trial had a much greater impact internationally, mainly due to the *Leuchter Report*, the first independent forensic research performed on Auschwitz, which was endorsed on the witness stand by British bestselling historian David Irving. The present book features the essential contents of this landmark trial with all the gripping, at-times-dramatic details. When Amazon.com decided to ban this 1992 book on a landmark trial about the “Holocaust”, we decided to put it back in print, lest censorship prevail...

498 pp. pb, 8.5"×11", bibl., index, b&w ill.

